



1 Cover



**R&R DRAFTING
llc.**




29130 Taylor Rd
Dennison, Ohio 44621
Phone 330-440-2717
Email rrdrafting@yahoo.com

No.	Description	Date
	Schematic Design Floor Plan	06/04/2018
	Design Development Plans	10/04/2018

**Decker
New Home
Cover**

Project number	Project Number
Date	10/04/2018
Drawn by	RJR
Checked by	CD
A000	
Scale	

10/04/2018 4:11:18 PM

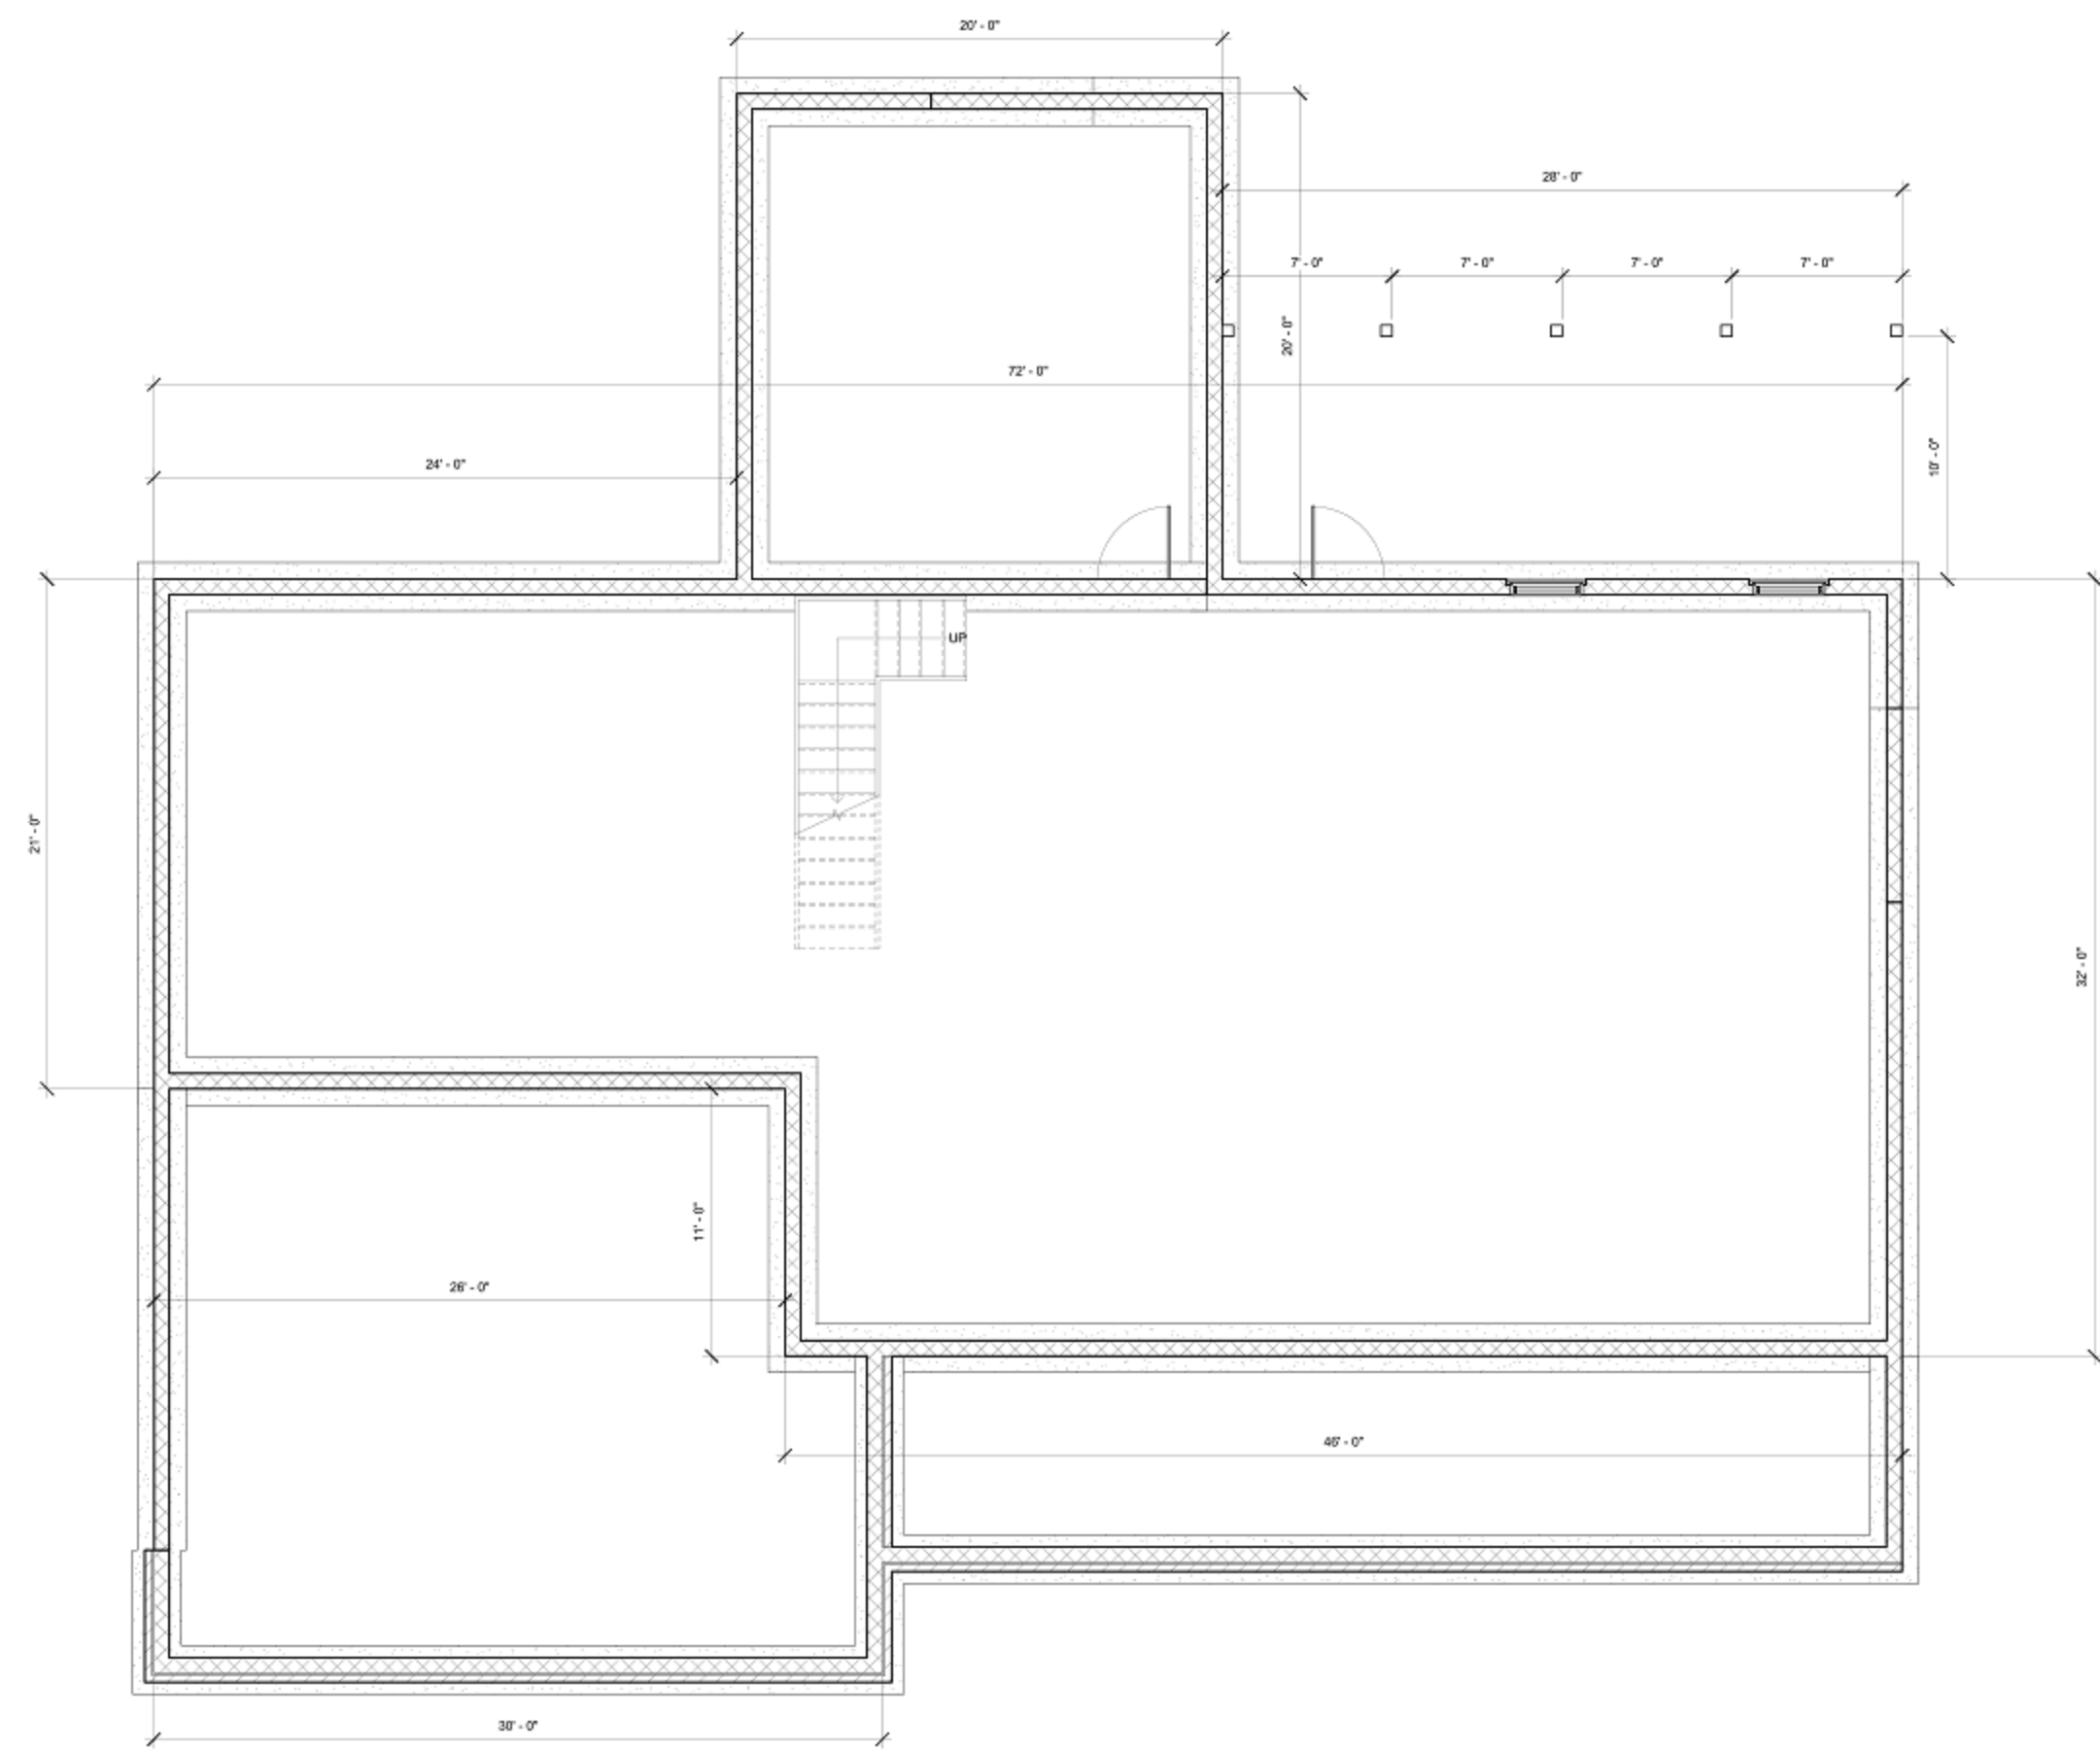

1 Basement
 1/4" = 1'-0"

**R&R DRAFTING
 llc.**



29130 Taylor Rd
 Dennison, Ohio 44621
 Phone 330-440-2717
 Email rrdrafting@yahoo.com

No.	Description	Date
	Schematic Design Floor Plan	09/04/2018
	Design Development Plan	10/04/2018


**Decker
 New Home
 Basement Floor Plan**

Project number	Project Number
Date	10/04/2018
Drawn by	RJR
Checked by	CD
A100	
Scale	1/4" = 1'-0"

R&R DRAFTING llc.



29130 Taylor Rd
Dennison, Ohio 44621
Phone 330-440-2717
Email rrdrafting@yahoo.com

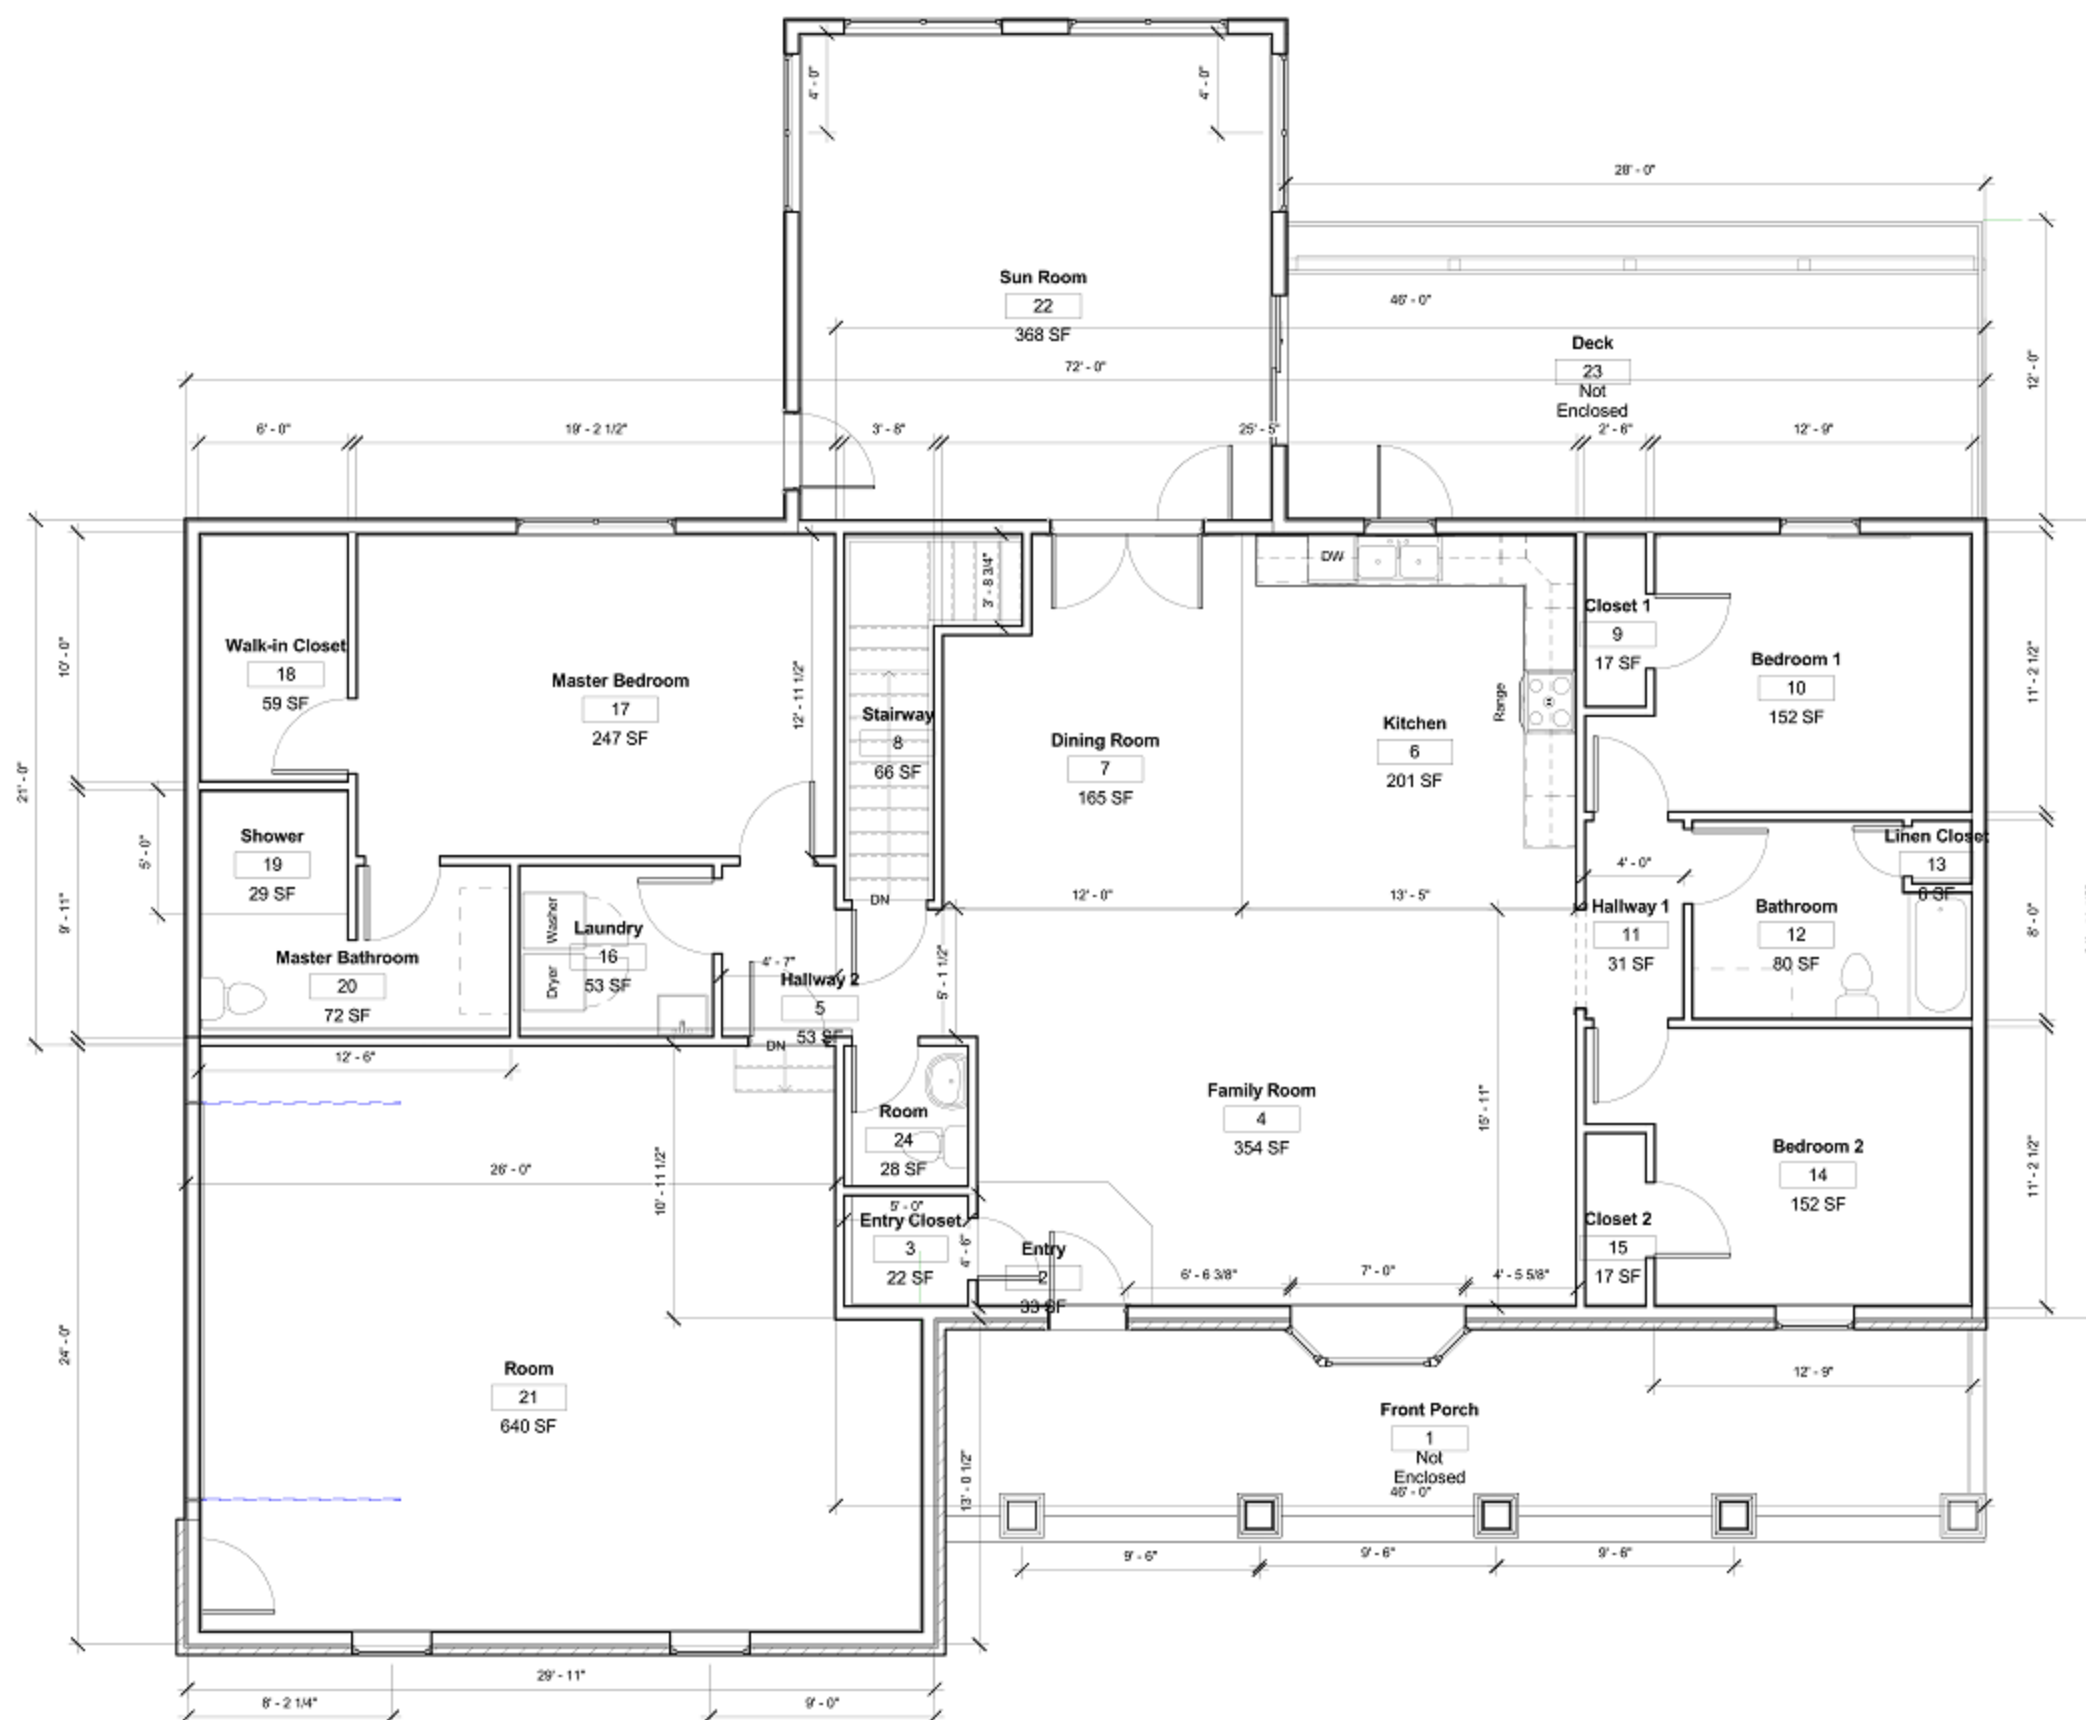

① First Floor Plan
1/4" = 1'-0"

Total Living Sqft = 2418
Garage Sqft = 640
Deck Sqft = 336
Total Sqft = 3394

No.	Description	Date
	Schematic Design Floor Plan	06/04/2018
	Design Development Plan	10/04/2018

**Decker
New Home
Floor Plan**

Project number	Project Number
Date	10/04/2018
Drawn by	Author
Checked by	Checker


A101

Scale: 1/4" = 1'-0"

10/02/2018 4:11:19 PM



29130 Taylor Rd
Dennison, Ohio 44621
Phone 330-440-2717
Email rrdrafting@yahoo.com

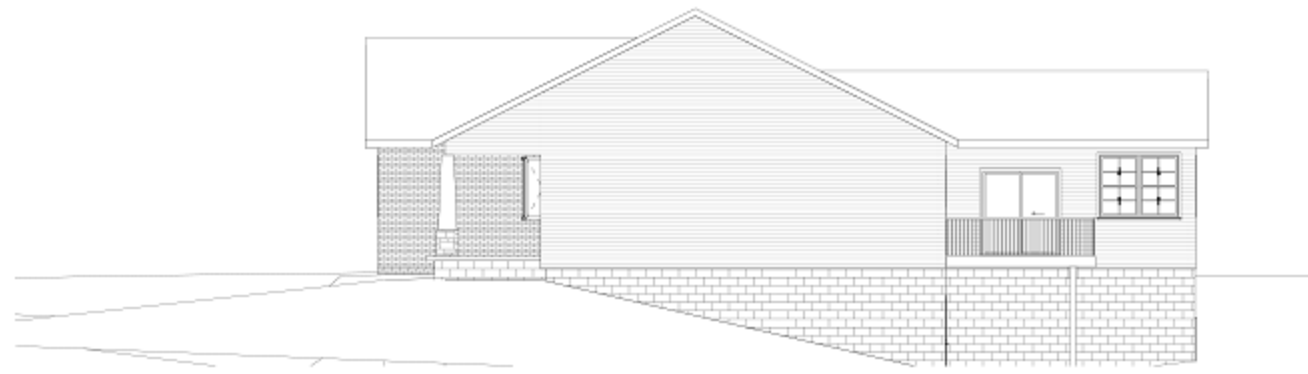

① East
1/8" = 1'-0"



② West
1/8" = 1'-0"



③ North
1/8" = 1'-0"



④ South
1/8" = 1'-0"

No.	Description	Date
	Schematic Design Floor Plan	09/04/2018
	Design Development Plan	10/04/2018

**Decker
New Home
Elevations**

Project number	Project Number
Date	10/04/2018
Drawn by	Author
Checked by	Checker

A102

Scale 1/8" = 1'-0"