



GARAGE ADDITION PLANS

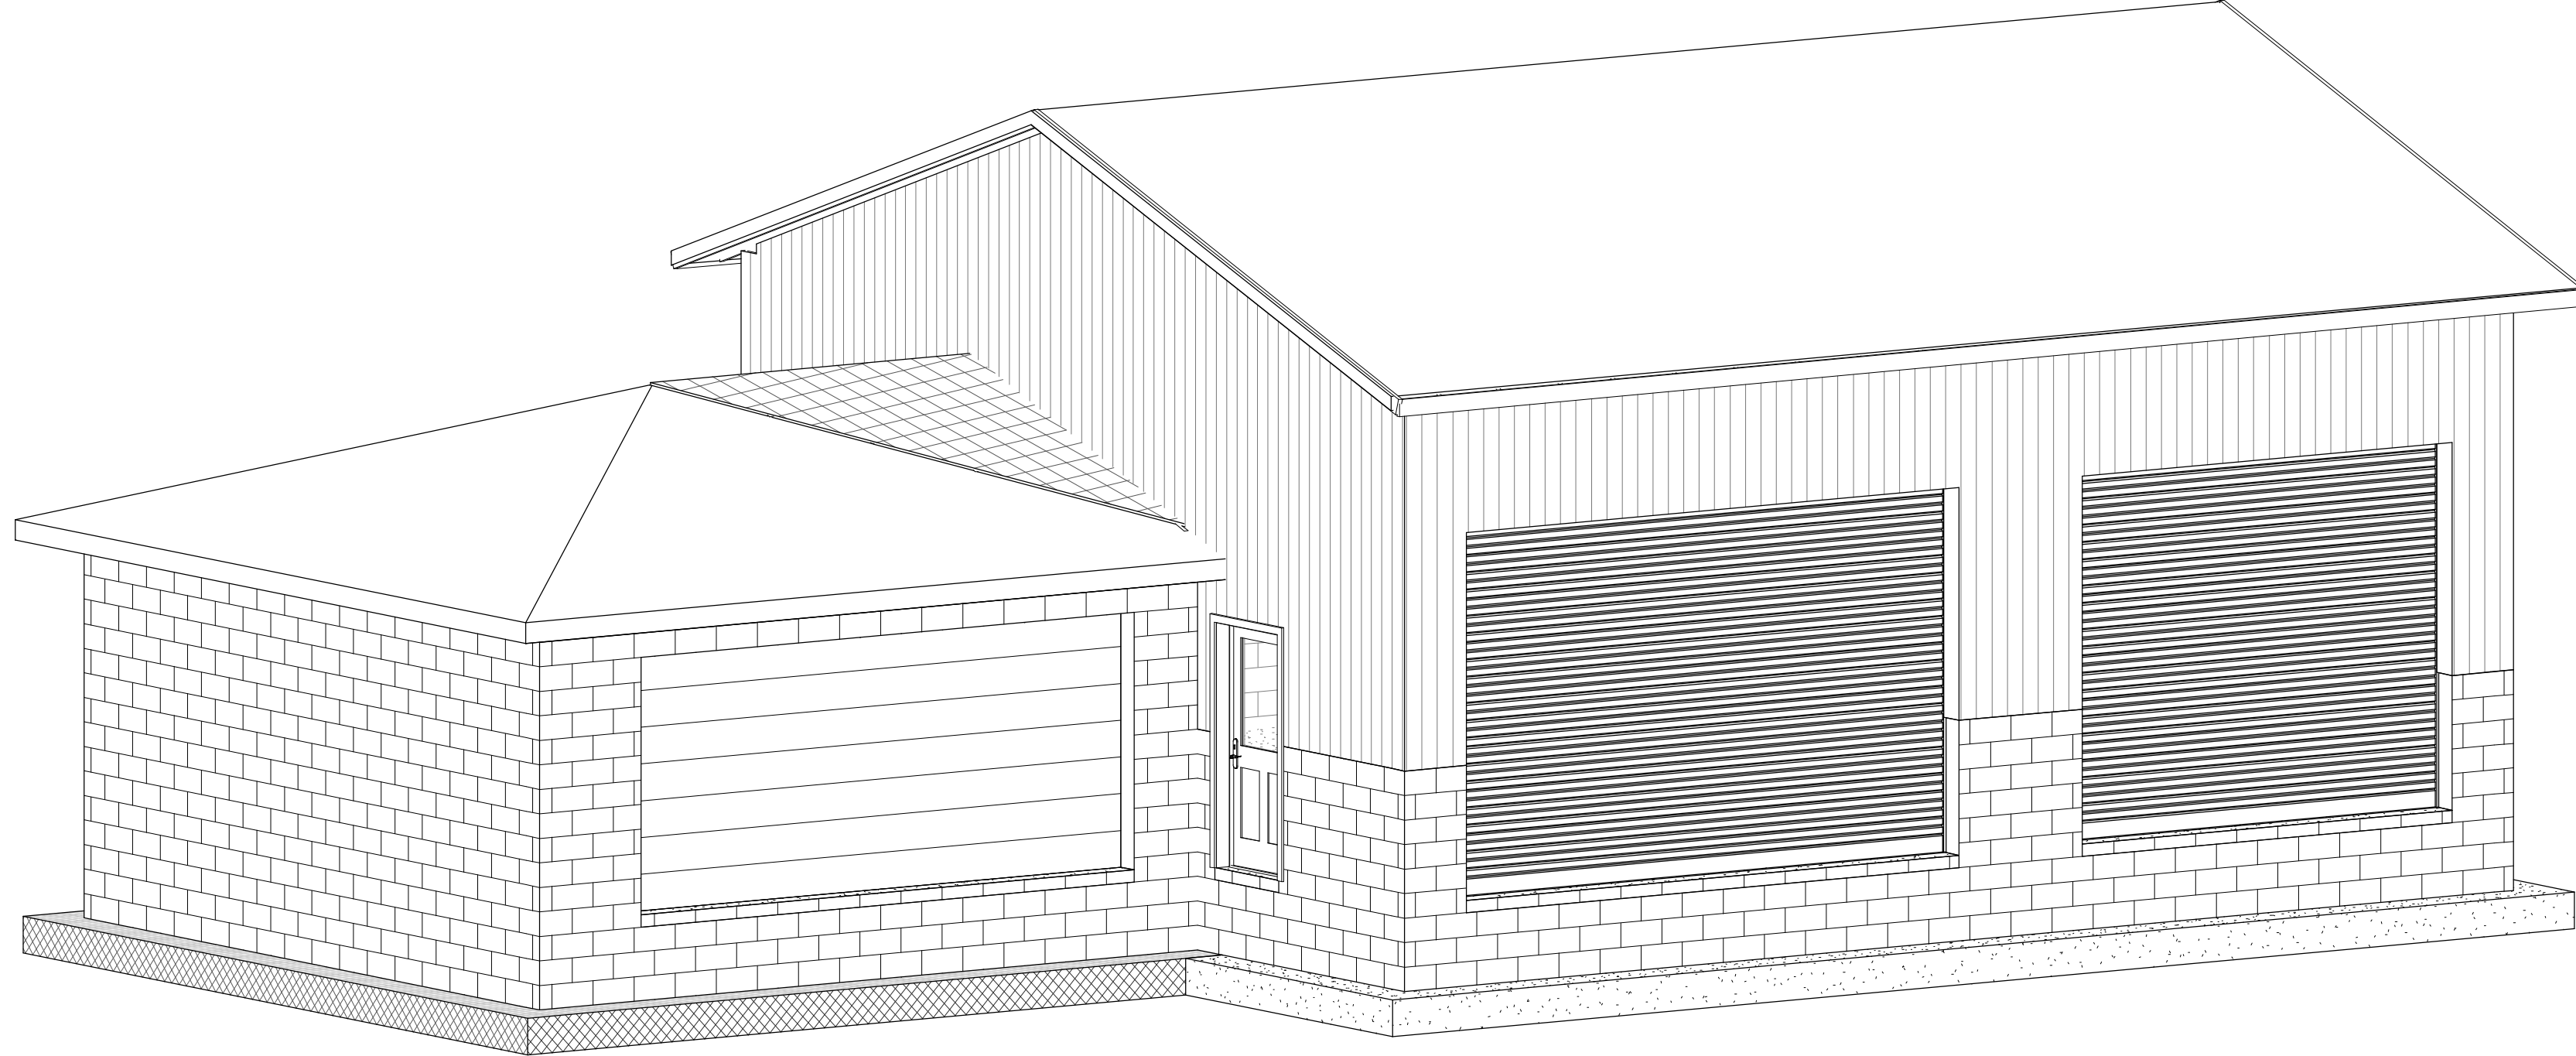

① -{3D}

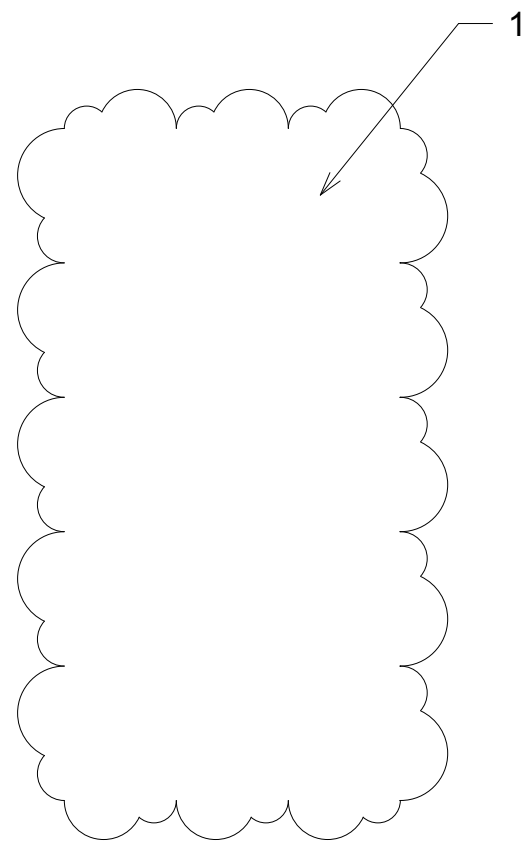

Sheet List	
Sheet Number	Sheet Name
	Cover
2	Site Plan
3	Foundation Plan
4	Floor Plan
5	Roof Plan
6	Elevations
7	Elevations
8	Building Sections
9	Wall Sections
10	Roof Framing




R&R Drafting

Note: I do not offer Architectural / Engineered Stamped plans. If you need stamped plans you will have to contact local Engineer to add any necessary detailed drawings to plans & to Stamped or Certify the Drawing Plans.

Typically Roof/Floor Truss, Beam Suppliers/Manufacturers will supply Engineered Stamped product & layout plans for their products.
P.S. Most Area's do not require Architectural Stamped plans, check with local building department for requirements.

Plan Ownership:

After plans are complete, Both parties will own & be free to reproduce and or sell plans.

 

Cover

Revisions	
Date	10/11/2017
Drawn by	
Checked by	CD
1	
Scale	




R&R Drafting

Note: I do not offer Architectural / Engineered Stamped plans. If you need stamped plans you will have to contact local Engineer to add any necessary detailed drawings to plans & to Stamped or Certify the Drawing Plans.


Typically Roof/Floor Truss, Beam Suppliers/Manufacturers will supply Engineered Stamped product & layout plans for their products.
 P.S. Most Area's do not require Architectural Stamped plans, check with local building department for requirements.

Plan Ownership:

After plans are complete, Both parties will own & be free to reproduce and or sell plans.

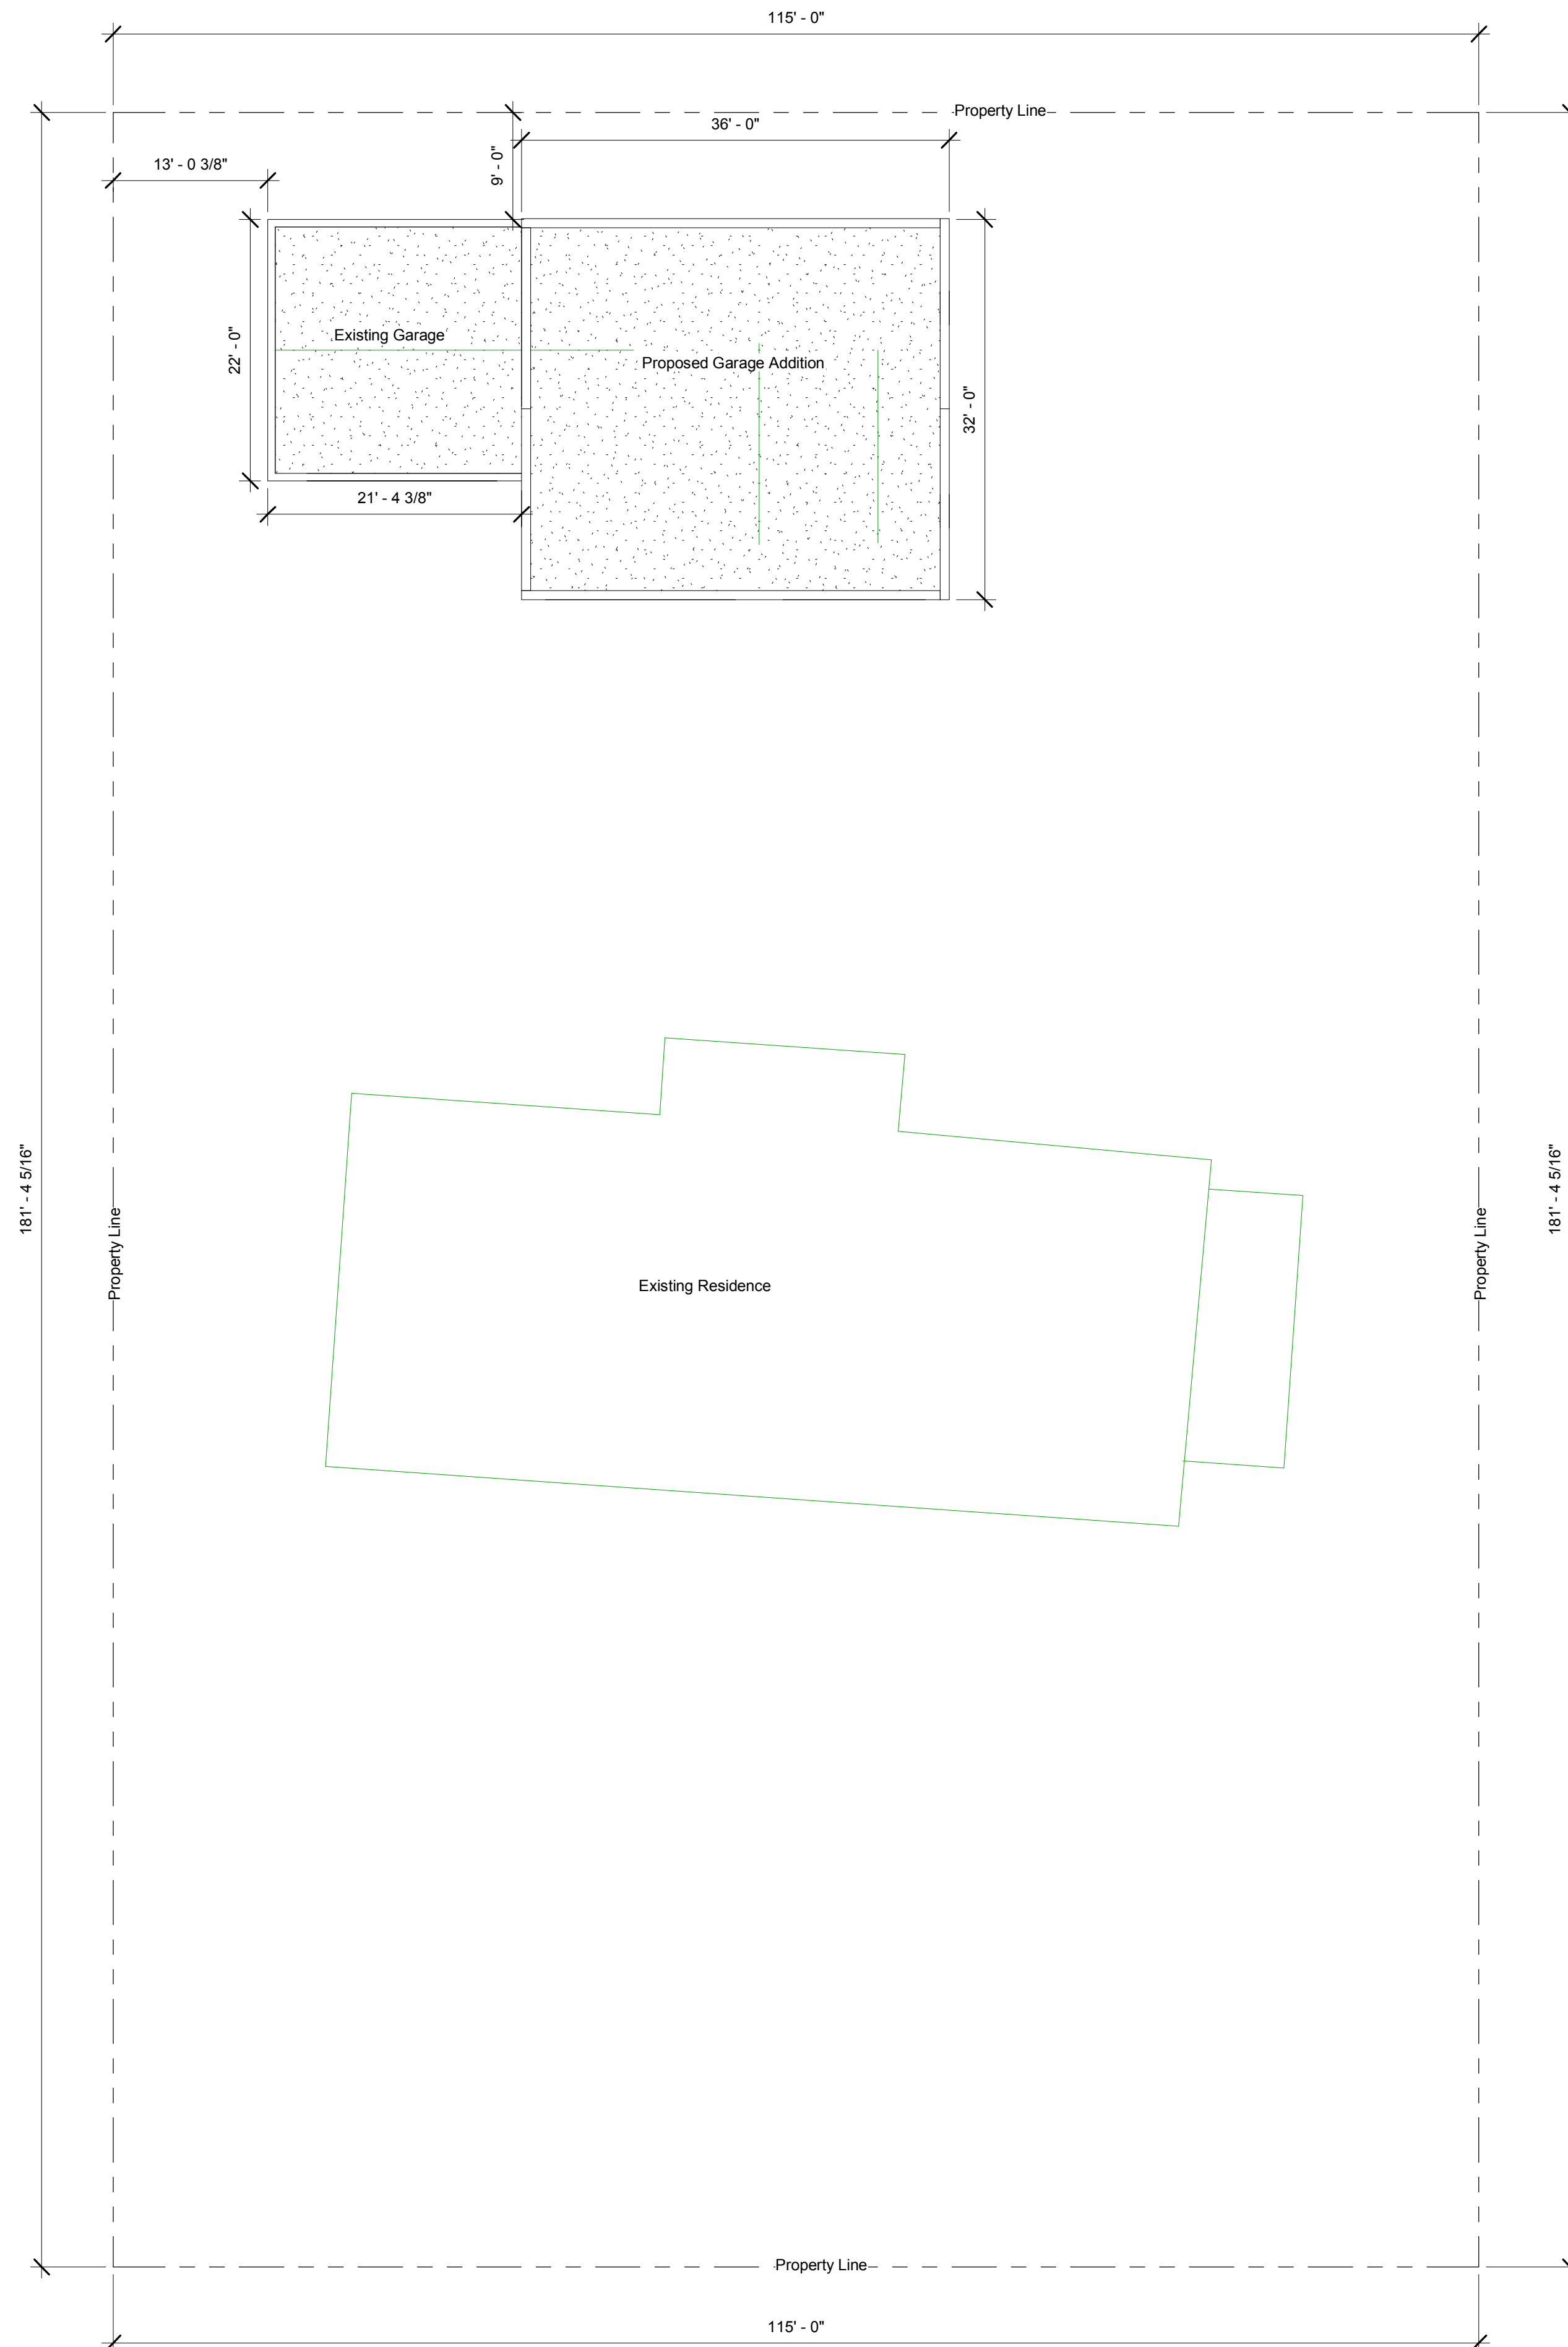

① Site Plan
 1" = 10'-0"

 

Site Plan

Revisions	
Date	10/11/2017
Drawn by	Author
Checked by	Checker
2	
Scale	1" = 10'-0"




R&R Drafting

Note: I do not offer Architectural / Engineered Stamped plans. If you need stamped plans you will have to contact local Engineer to add any necessary detailed drawings to plans & to Stamped or Certify the Drawing Plans.

Typically Roof/Floor Truss, Beam Suppliers/Manufactures will supply Engineered Stamped product & layout plans for their products.
P.S. Most Area's do not require Architectural Stamped plans, check with local building department for requirements.

Plan Ownership:

After plans are complete, Both parties will own & be free to reproduce and or sell plans.

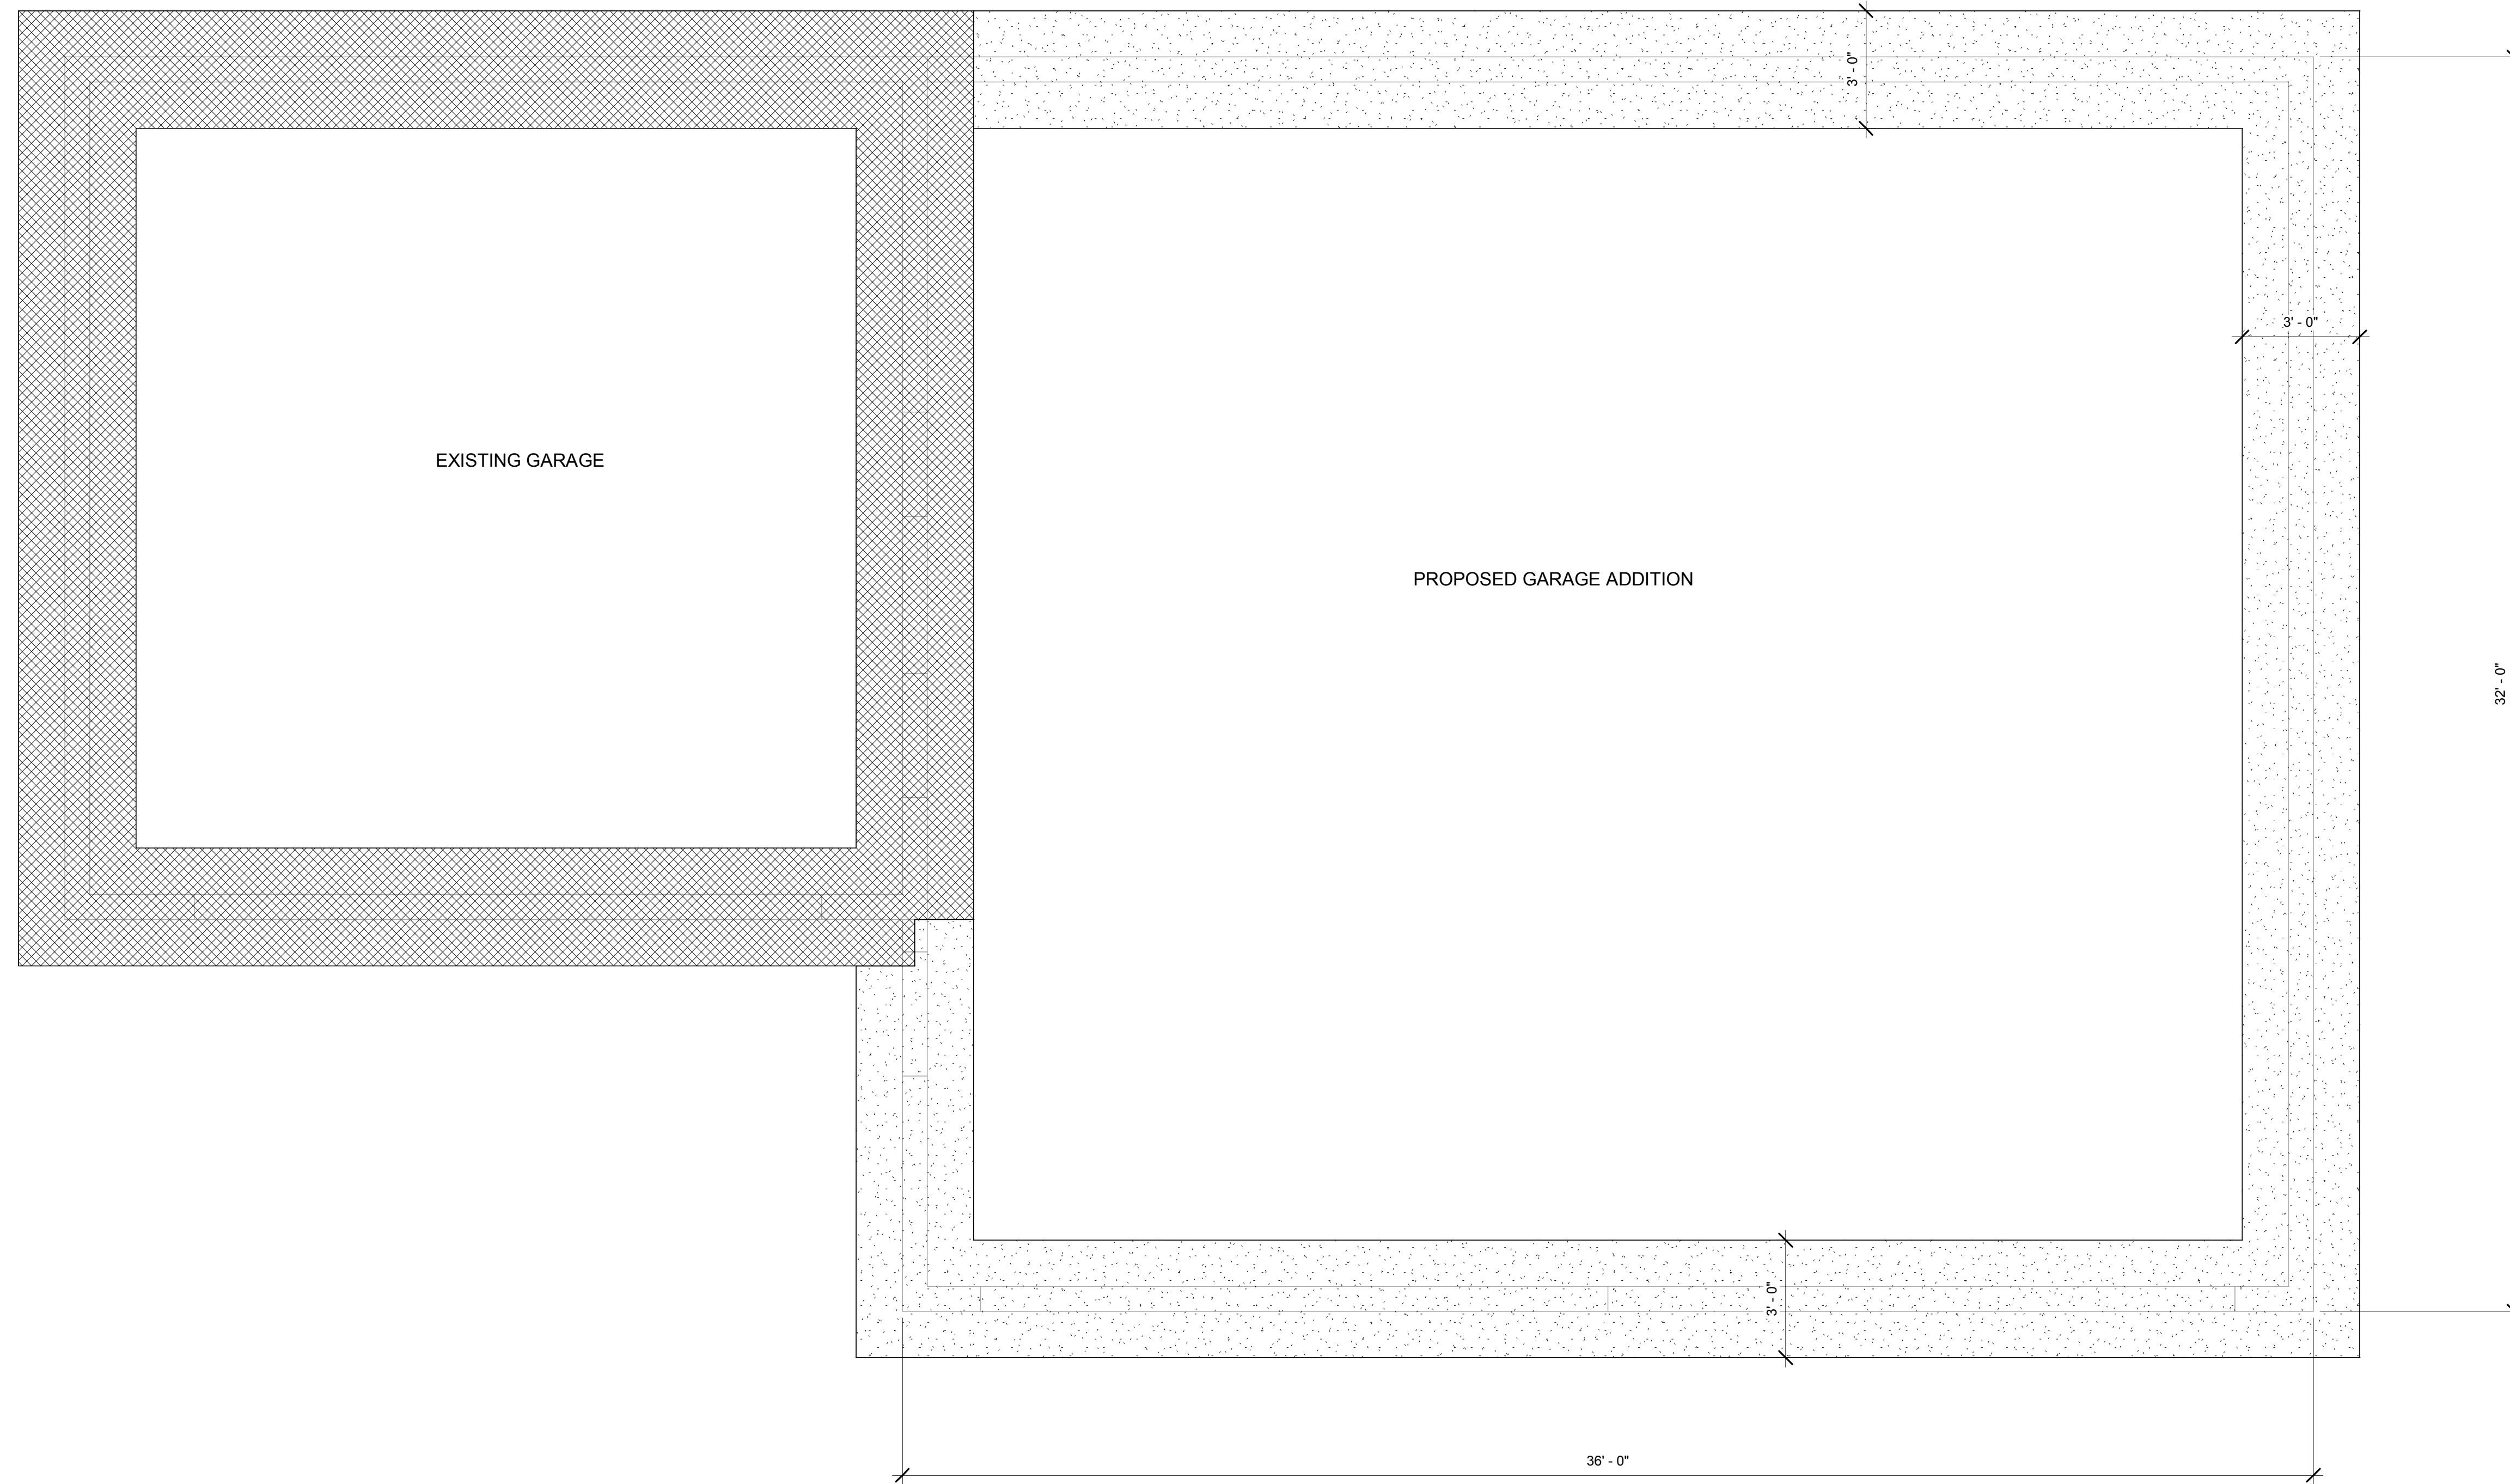

① Foundation
3/8" = 1'-0"

Foundation Plan

Revisions	
Date	10/11/2017
Drawn by	RJR
Checked by	CD

3

Scale 3/8" = 1'-0"





R&R Drafting

Note: I do not offer Architectural / Engineered Stamped plans. If you need stamped plans you will have to contact local Engineer to add any necessary detailed drawings to plans & to Stamped or Certify the Drawing Plans.

Typically Roof/Floor Truss, Beam Suppliers/Manufacturers will supply Engineered Stamped product & layout plans for their products.
P.S. Most Area's do not require Architectural Stamped plans, check with local building department for requirements.

Plan Ownership:
After plans are complete, Both parties will own & be free to reproduce and or sell plans.

 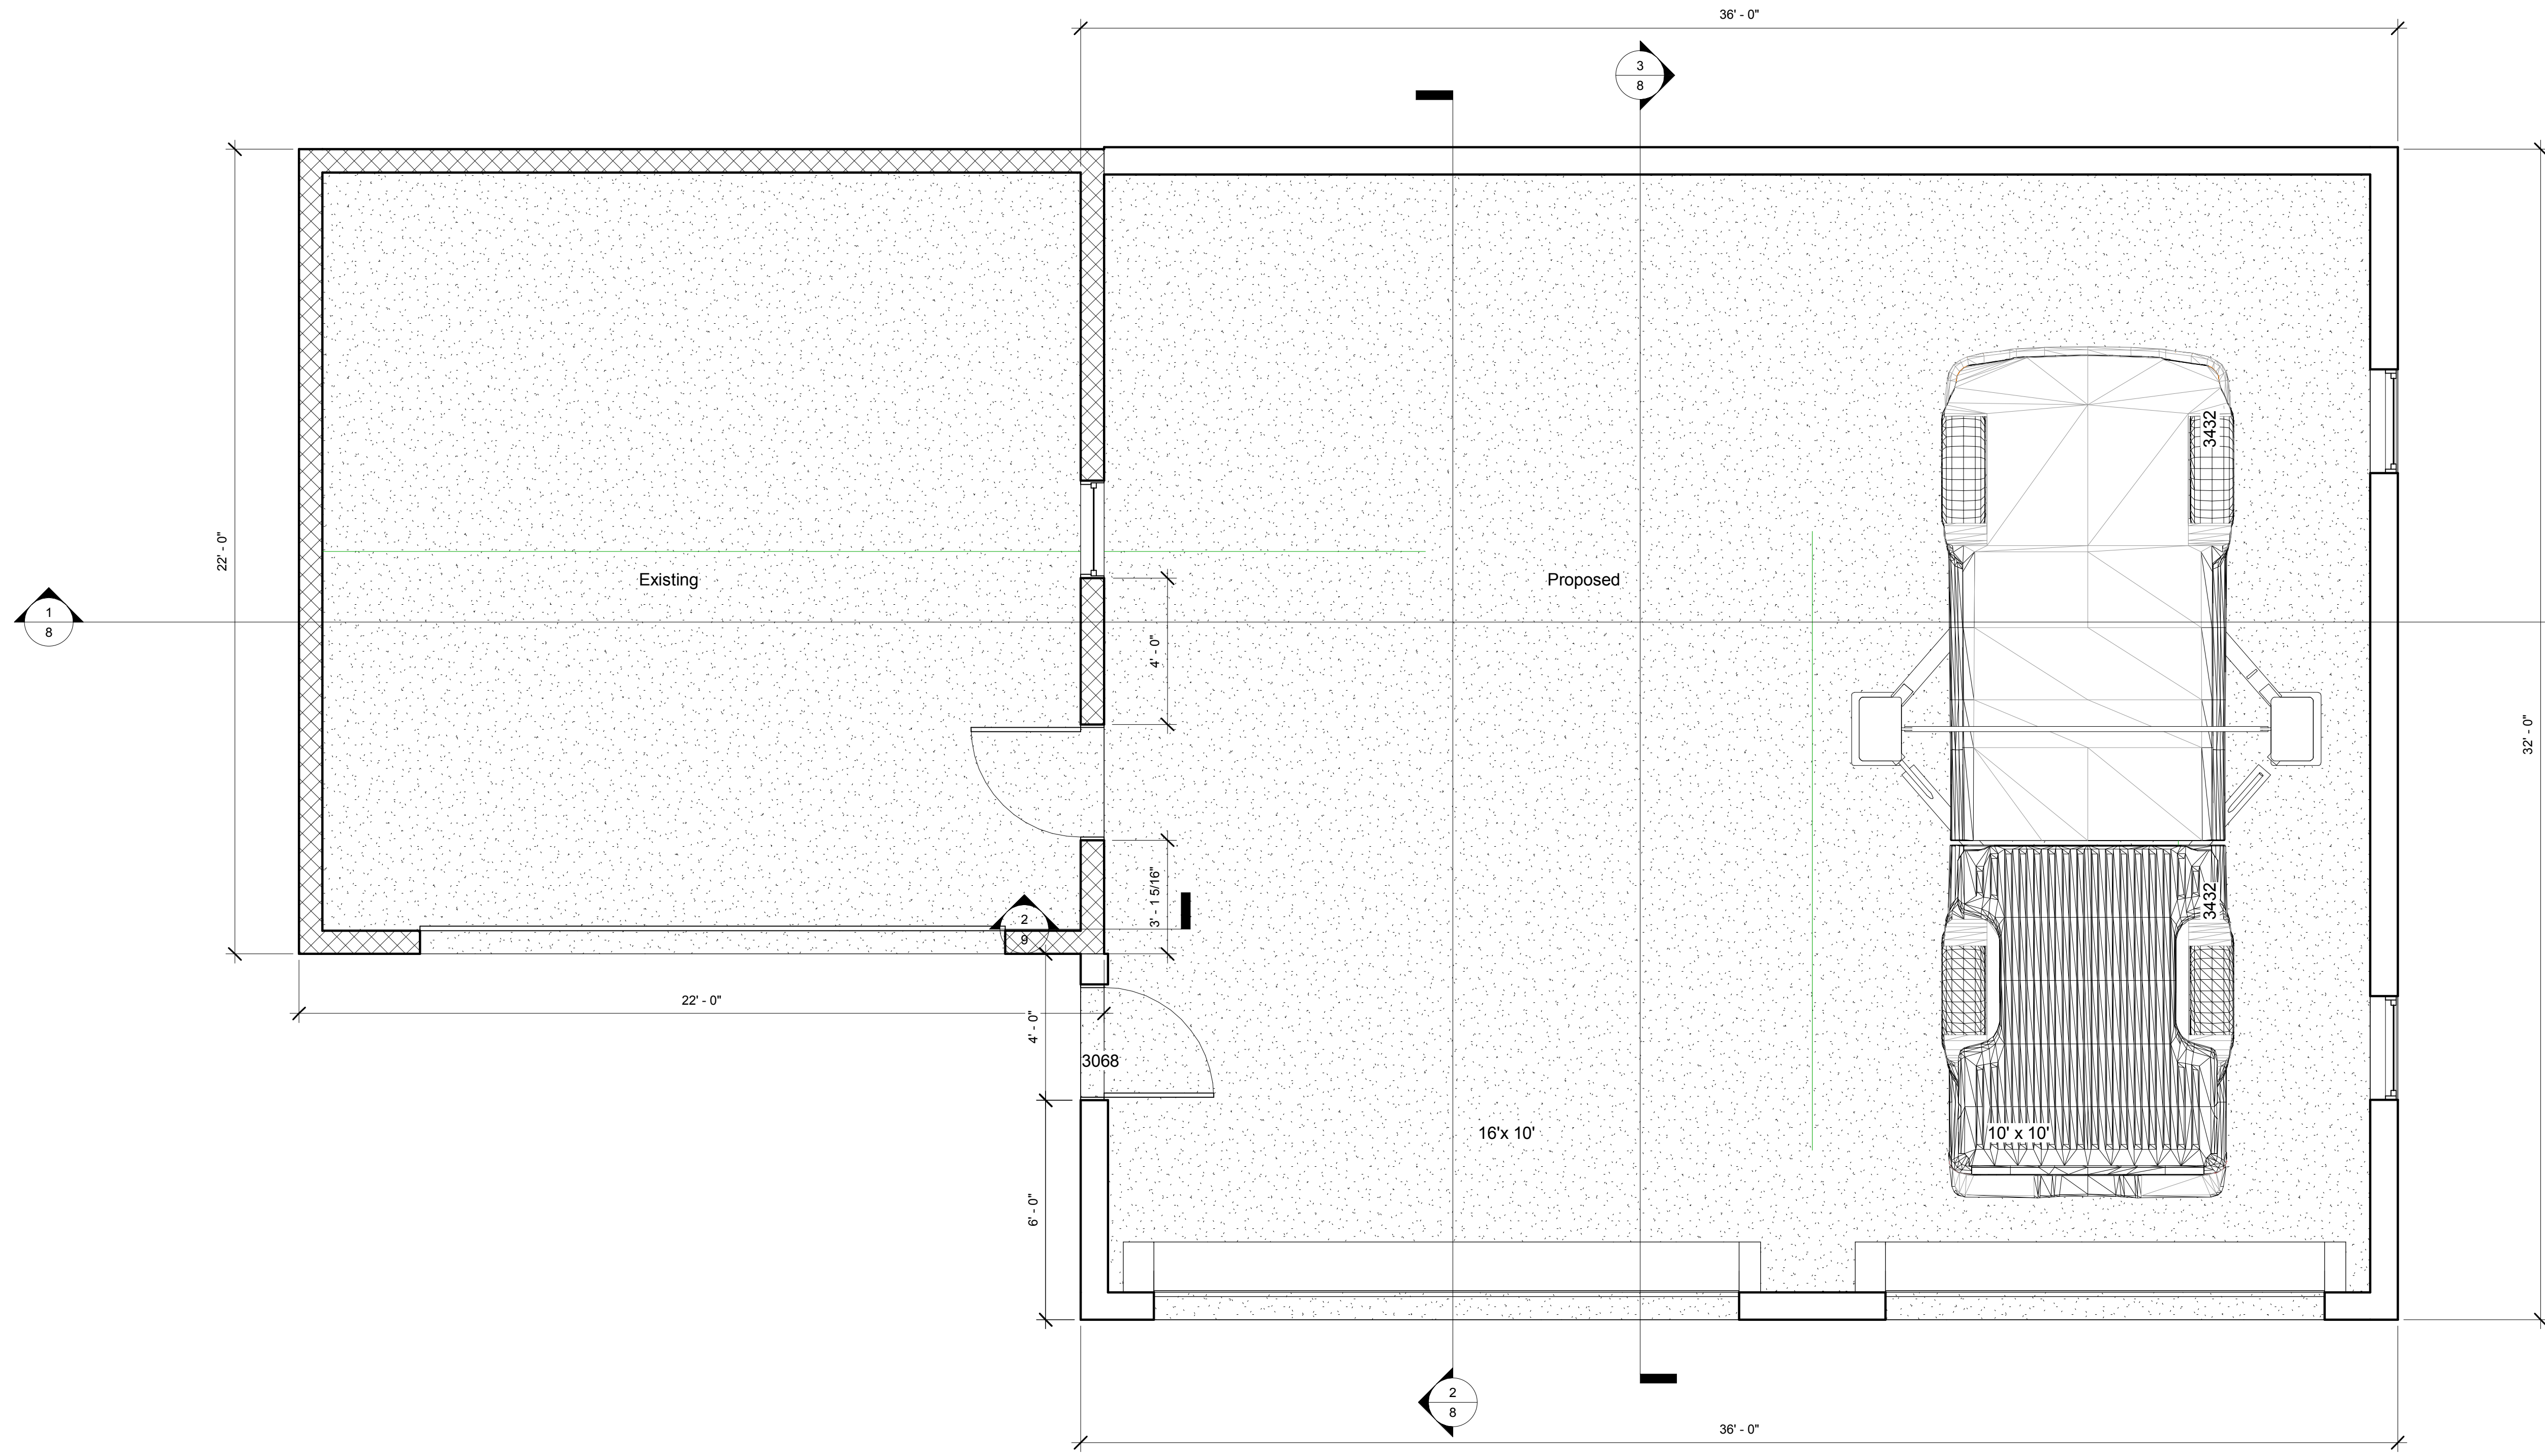

Floor Plan	
Revisions	
Date	10/11/2017
Drawn by	RJR
Checked by	CD
4	
Scale	3/8" = 1'-0"




R&R Drafting

Note: I do not offer Architectural / Engineered Stamped plans. If you need stamped plans you will have to contact local Engineer to add any necessary detailed drawings to plans & to Stamped or Certify the Drawing Plans.



Typically Roof/Floor Truss, Beam Suppliers/Manufactures will supply Engineered Stamped product & layout plans for their products.
P.S. Most Area's do not require Architectural Stamped plans, check with local building department for requirements.

Plan Ownership:

After plans are complete, Both parties will own & be free to reproduce and or sell plans.

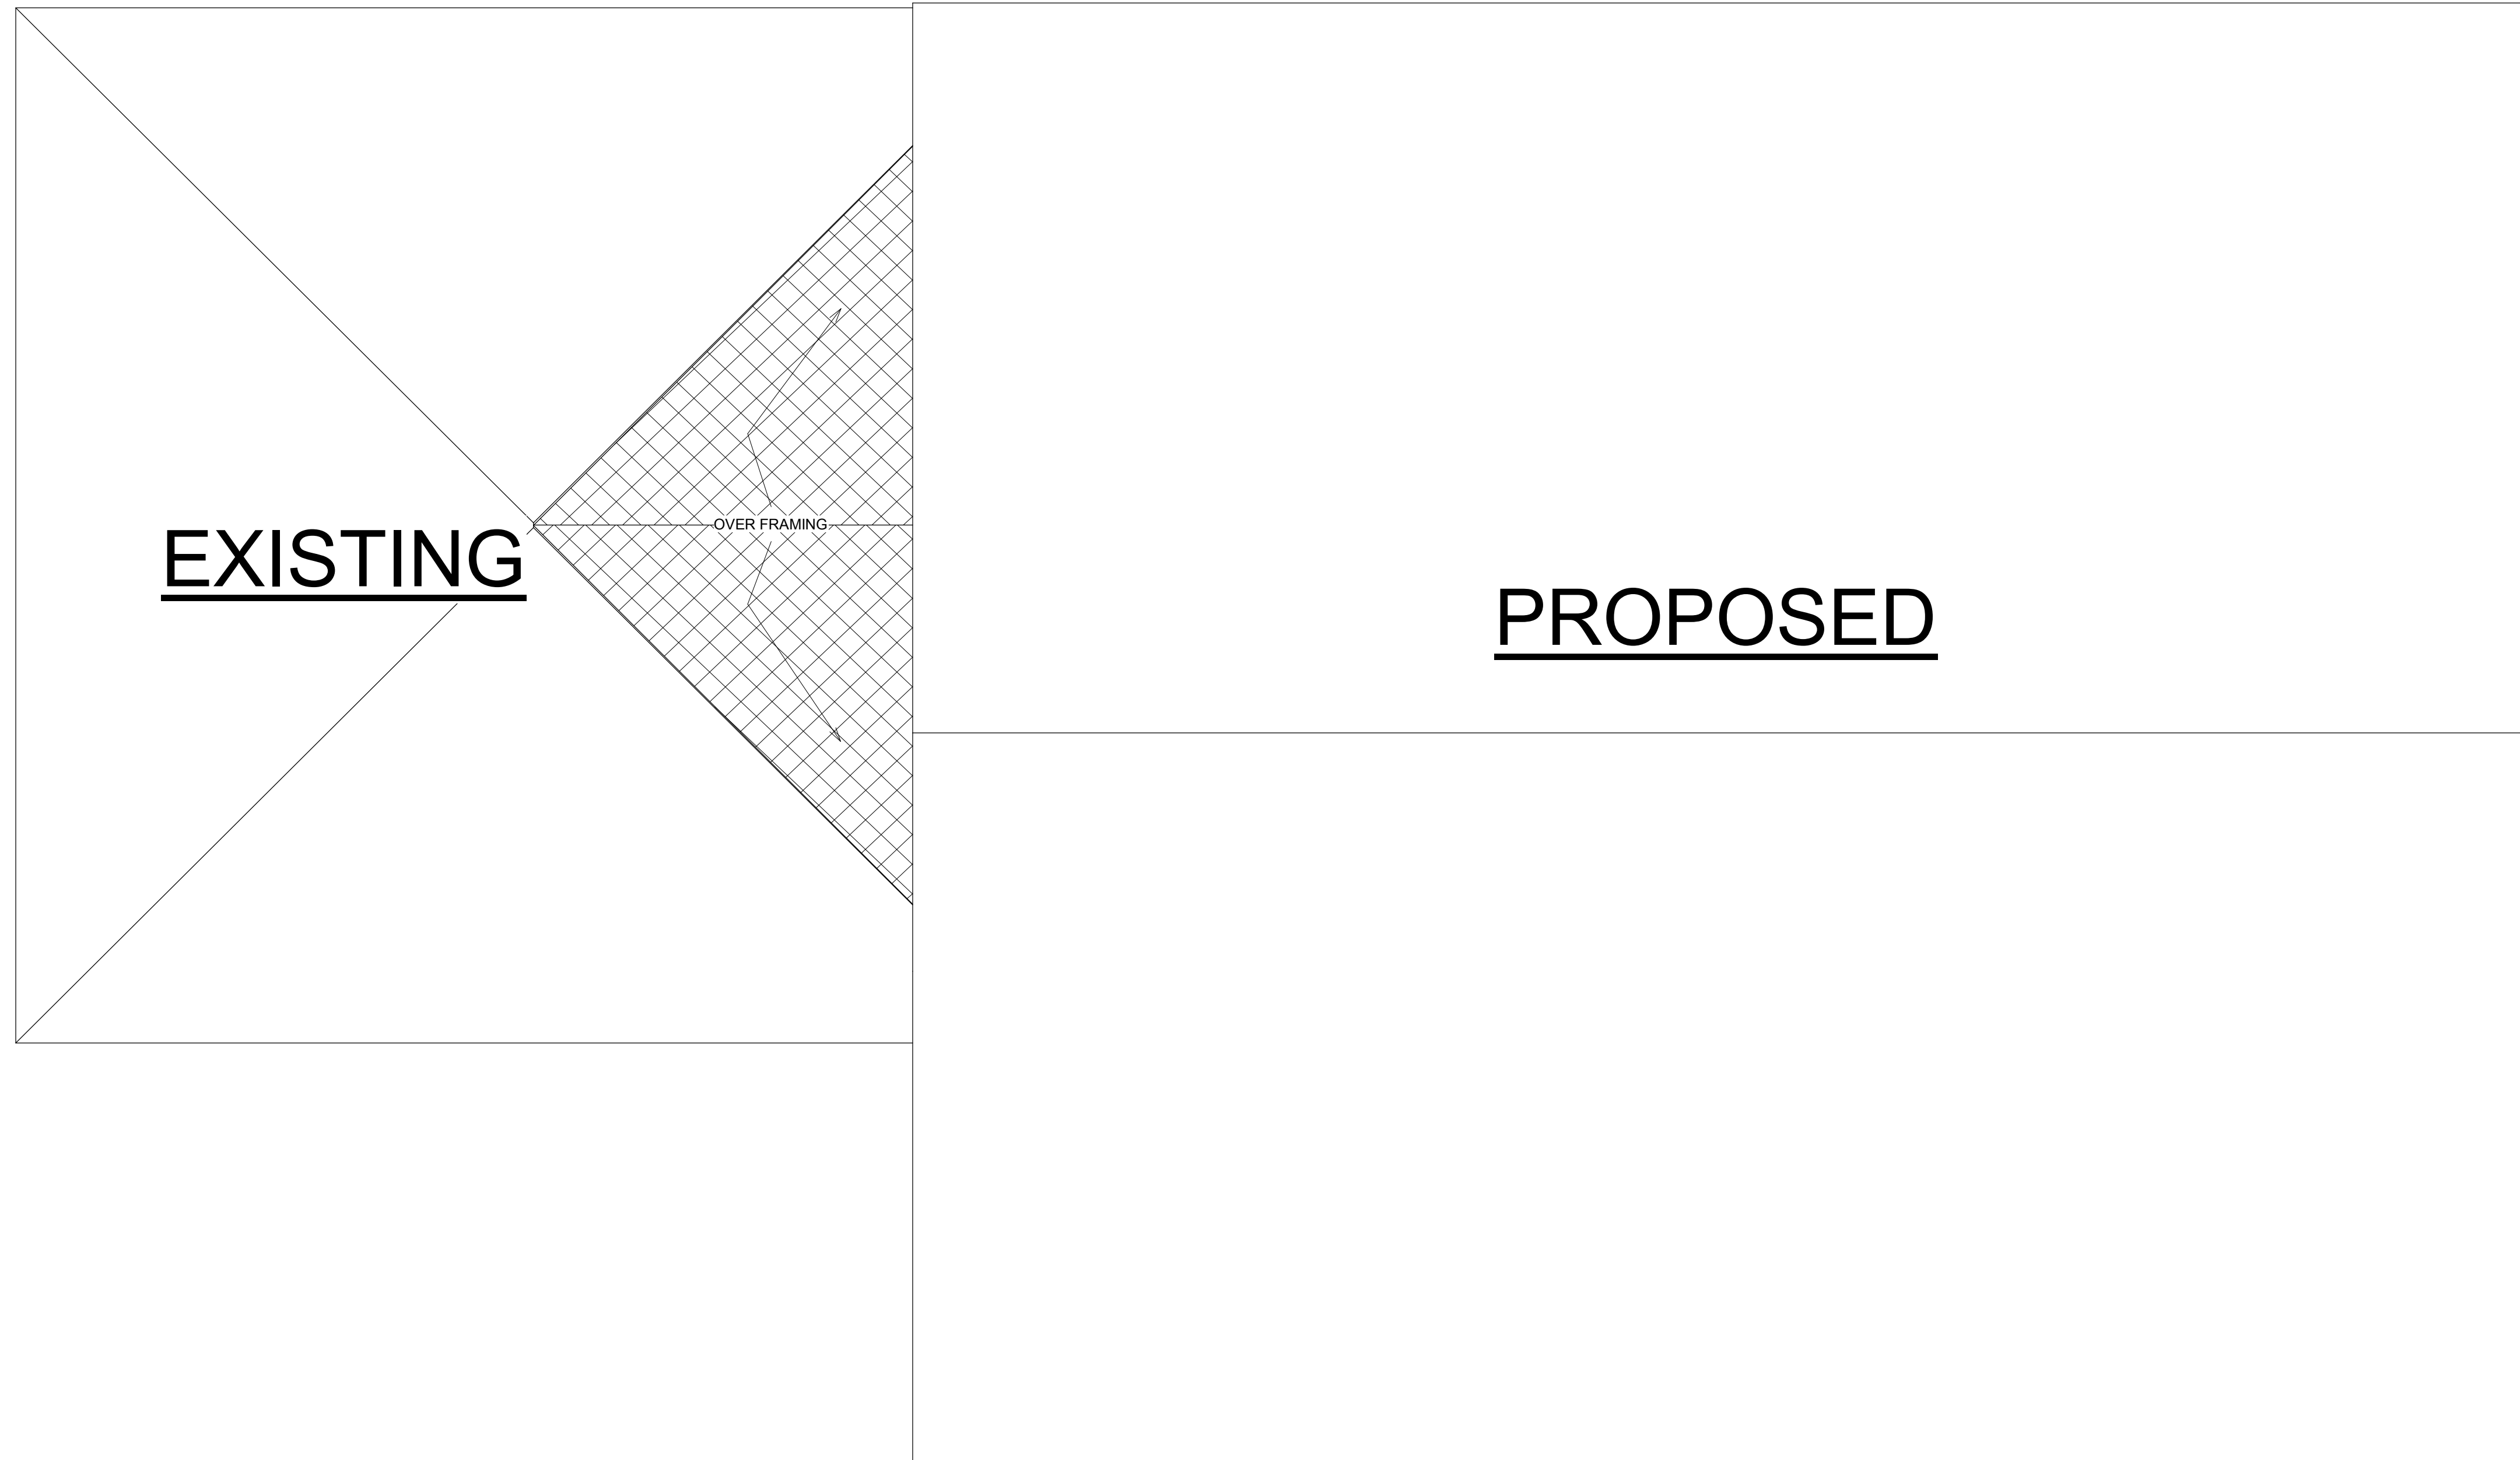

① Roof Plan
3/8" = 1'-0"

  

Roof Plan

Revisions	
Date	10/11/2017
Drawn by	RJR
Checked by	CD

5

Scale 3/8" = 1'-0"




R&R Drafting

Note: I do not offer Architectural / Engineered Stamped plans. If you need stamped plans you will have to contact local Engineer to add any necessary detailed drawings to plans & to Stamped or Certify the Drawing Plans.


Typically Roof/Floor Truss, Beam Suppliers/Manufactures will supply Engineered Stamped product & layout plans for their products.
P.S. Most Area's do not require Architectural Stamped plans, check with local building department for requirements.

Plan Ownership:



After plans are complete, Both parties will own & be free to reproduce and or sell plans.

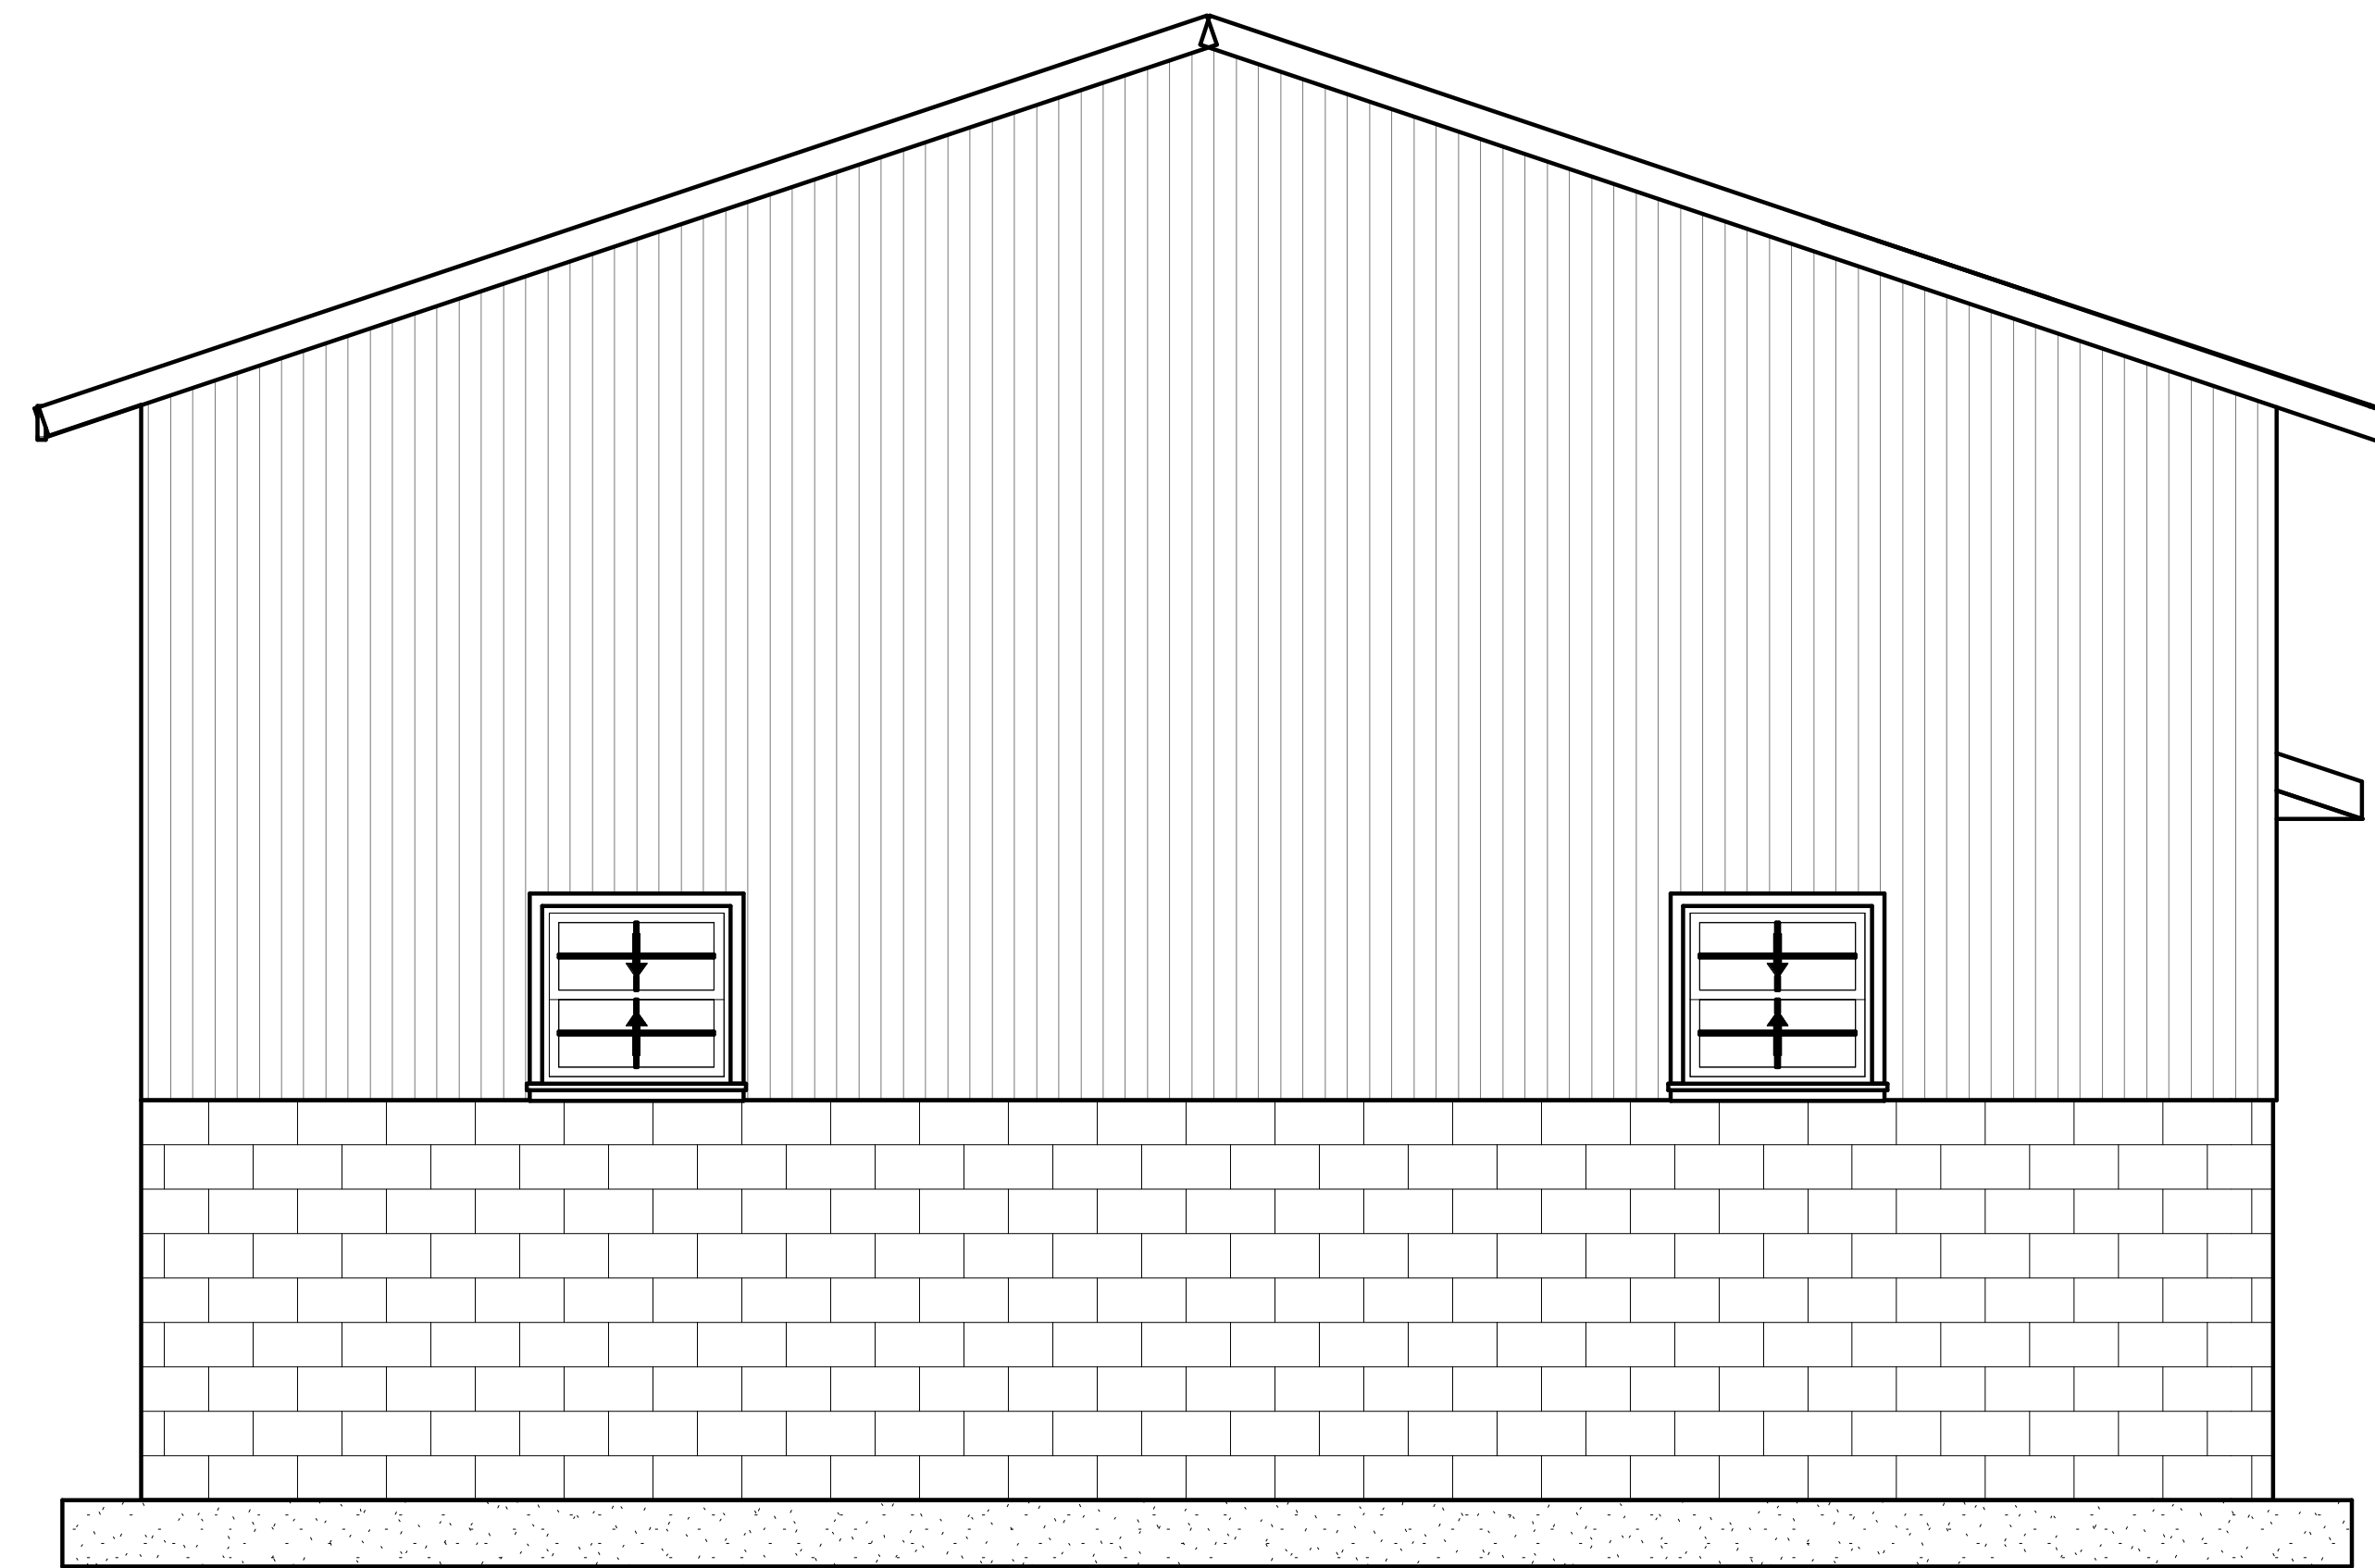

① East
3/8" = 1'-0"

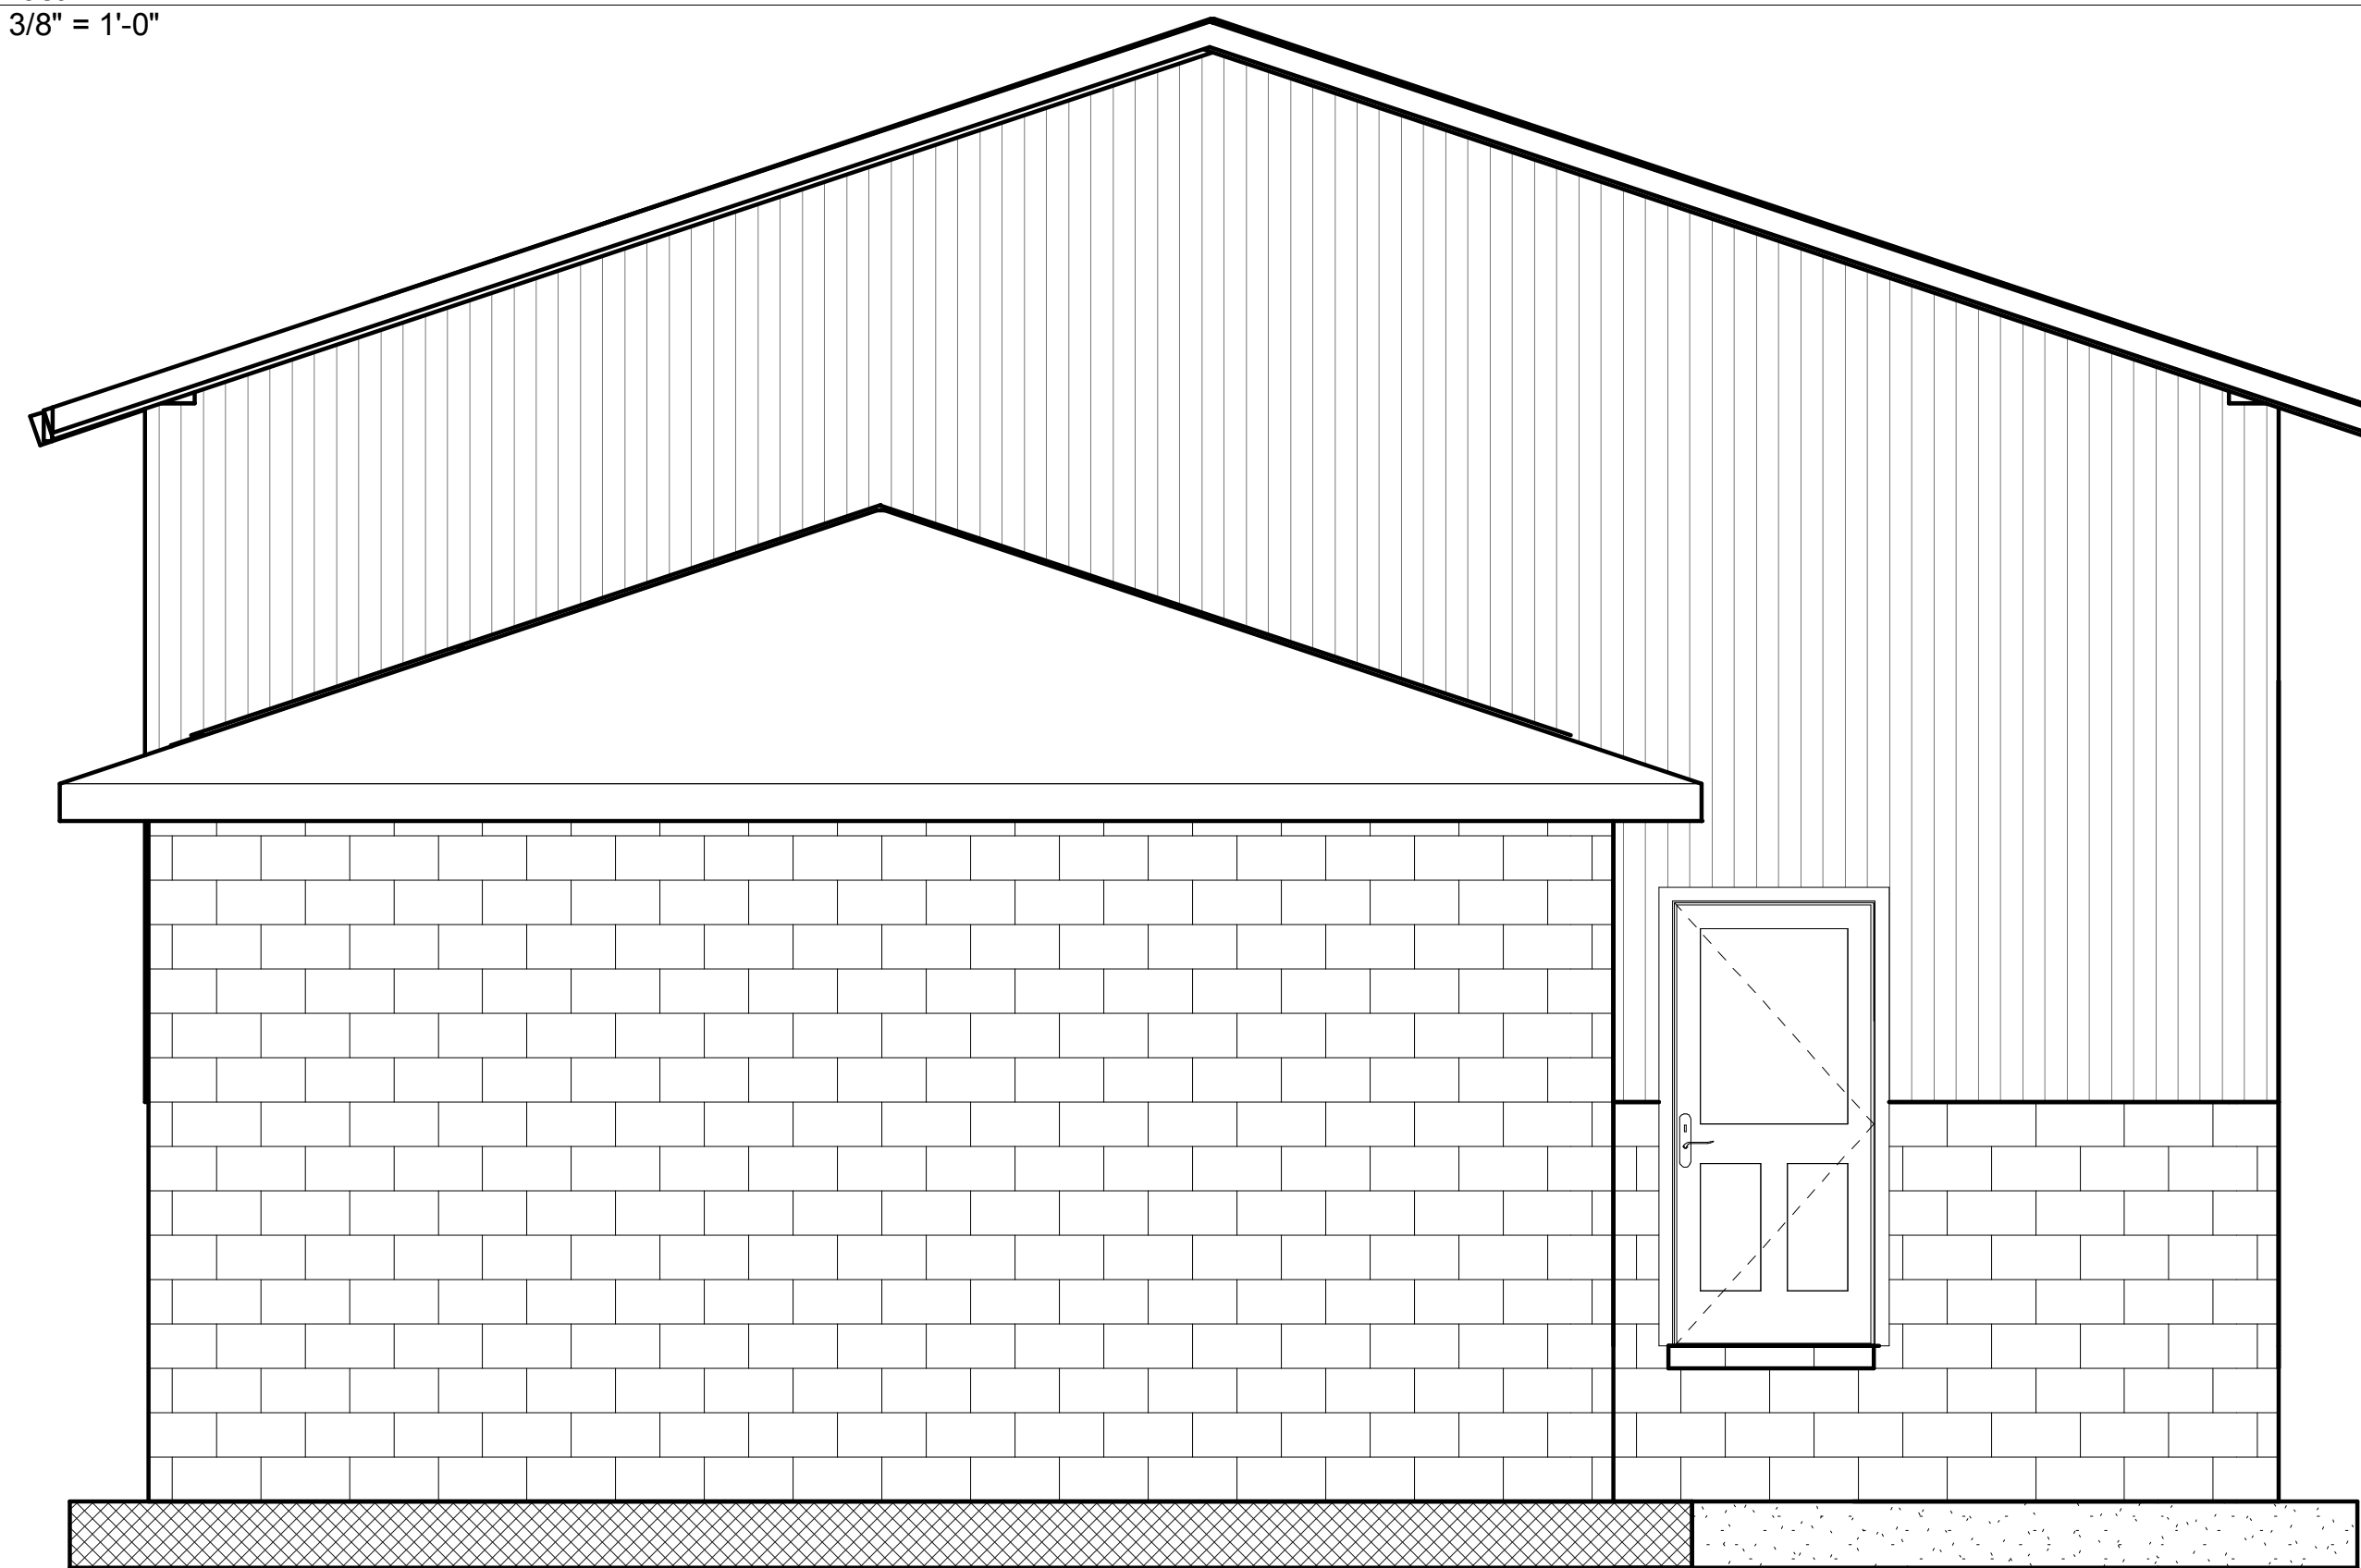

② West
3/8" = 1'-0"

  

Elevations

Revisions	
Date	10/11/2017
Drawn by	RJR
Checked by	CD

Scale 3/8" = 1'-0"




R&R Drafting

Note: I do not offer Architectural / Engineered Stamped plans. If you need stamped plans you will have to contact local Engineer to add any necessary detailed drawings to plans & to Stamped or Certify the Drawing Plans.


Typically Roof/Floor Truss, Beam Suppliers/Manufactures will supply Engineered Stamped product & layout plans for their products.
P.S. Most Area's do not require Architectural Stamped plans, check with local building department for requirements.

Plan Ownership:

After plans are complete, Both parties will own & be free to reproduce and or sell plans.

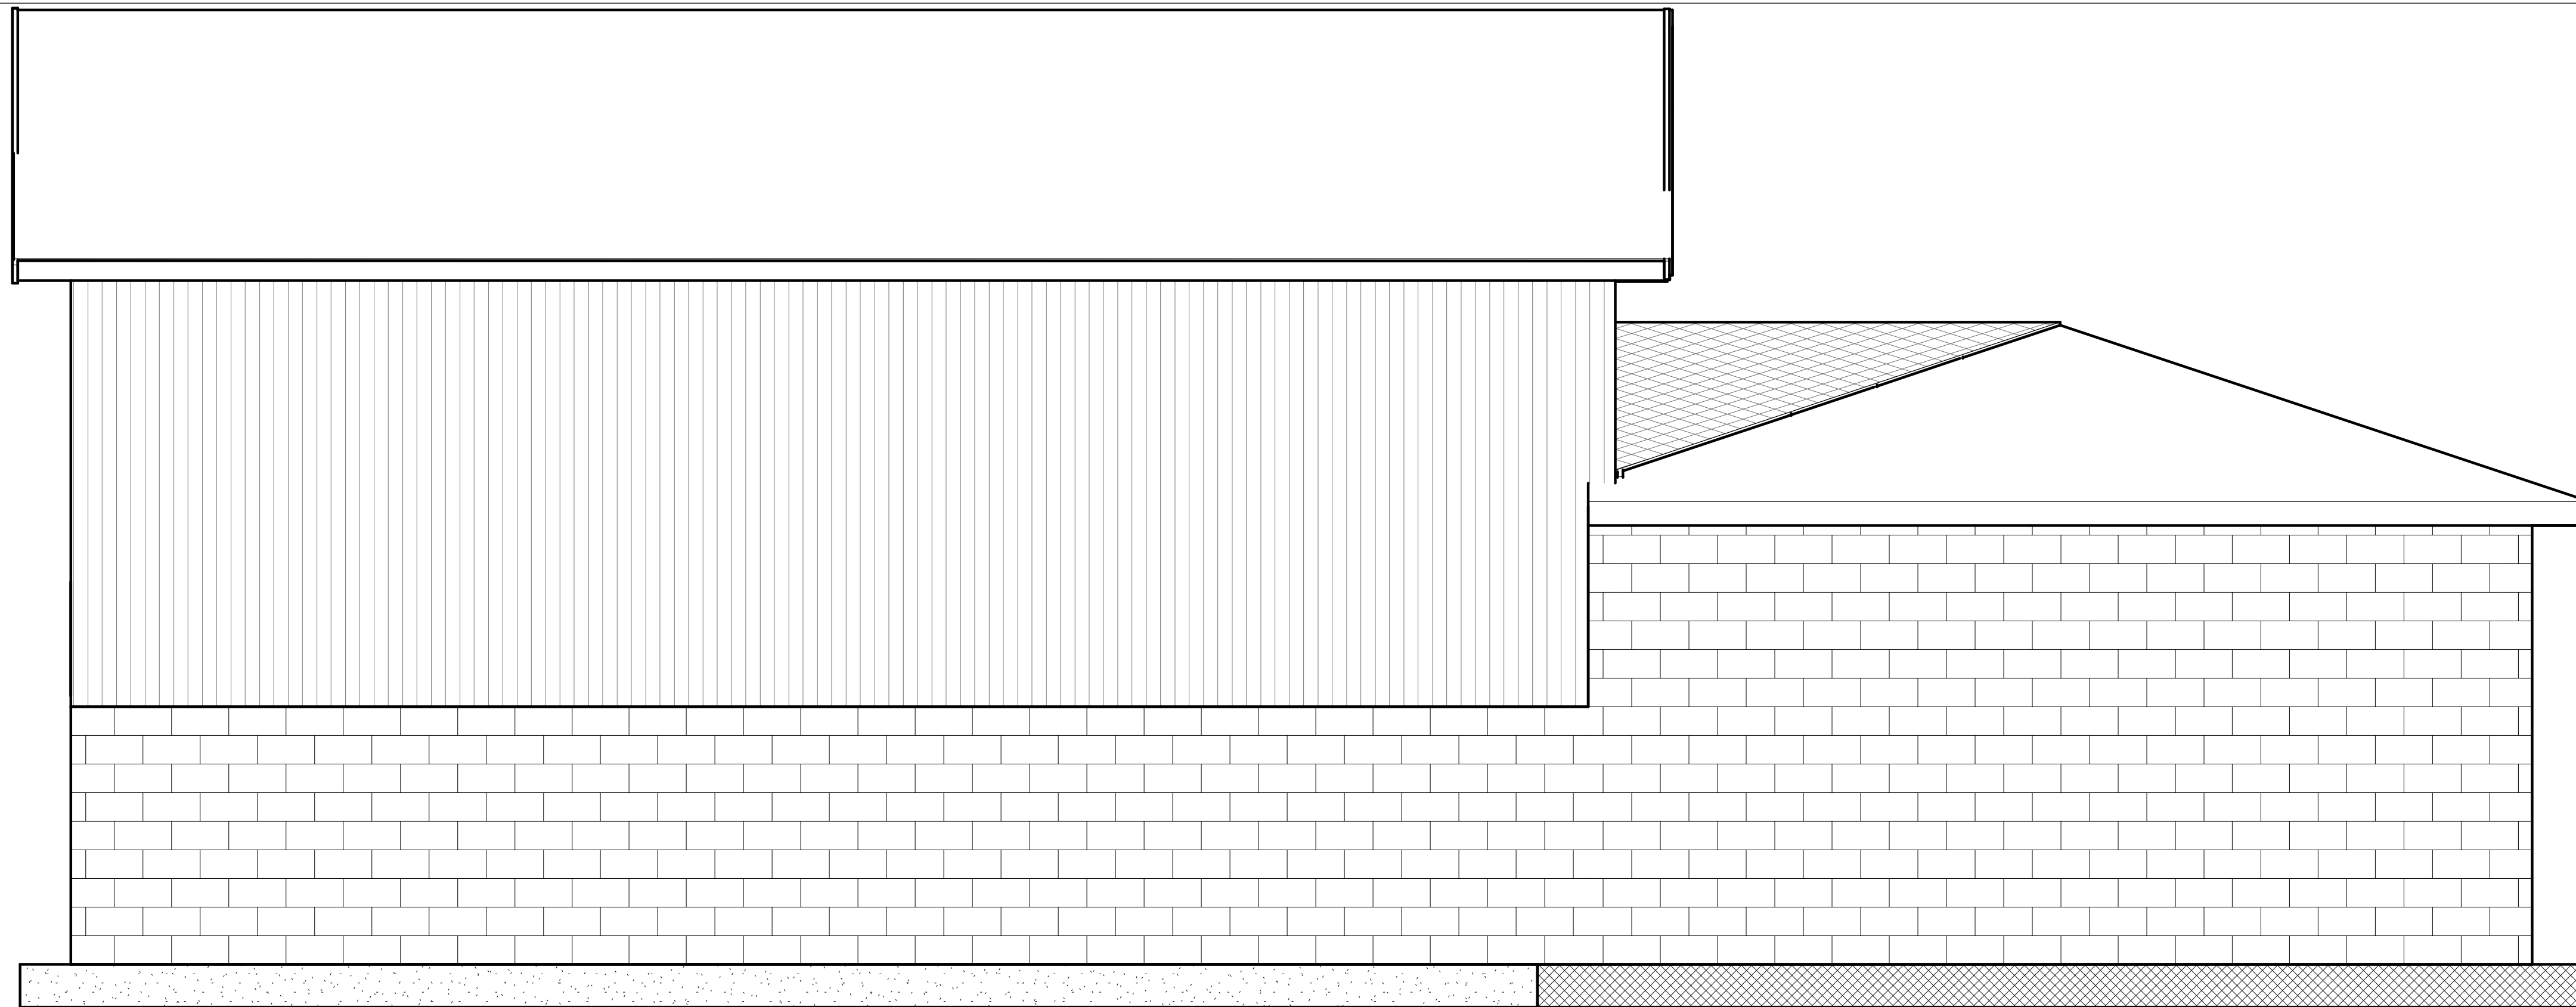

① North
3/8" = 1'-0"

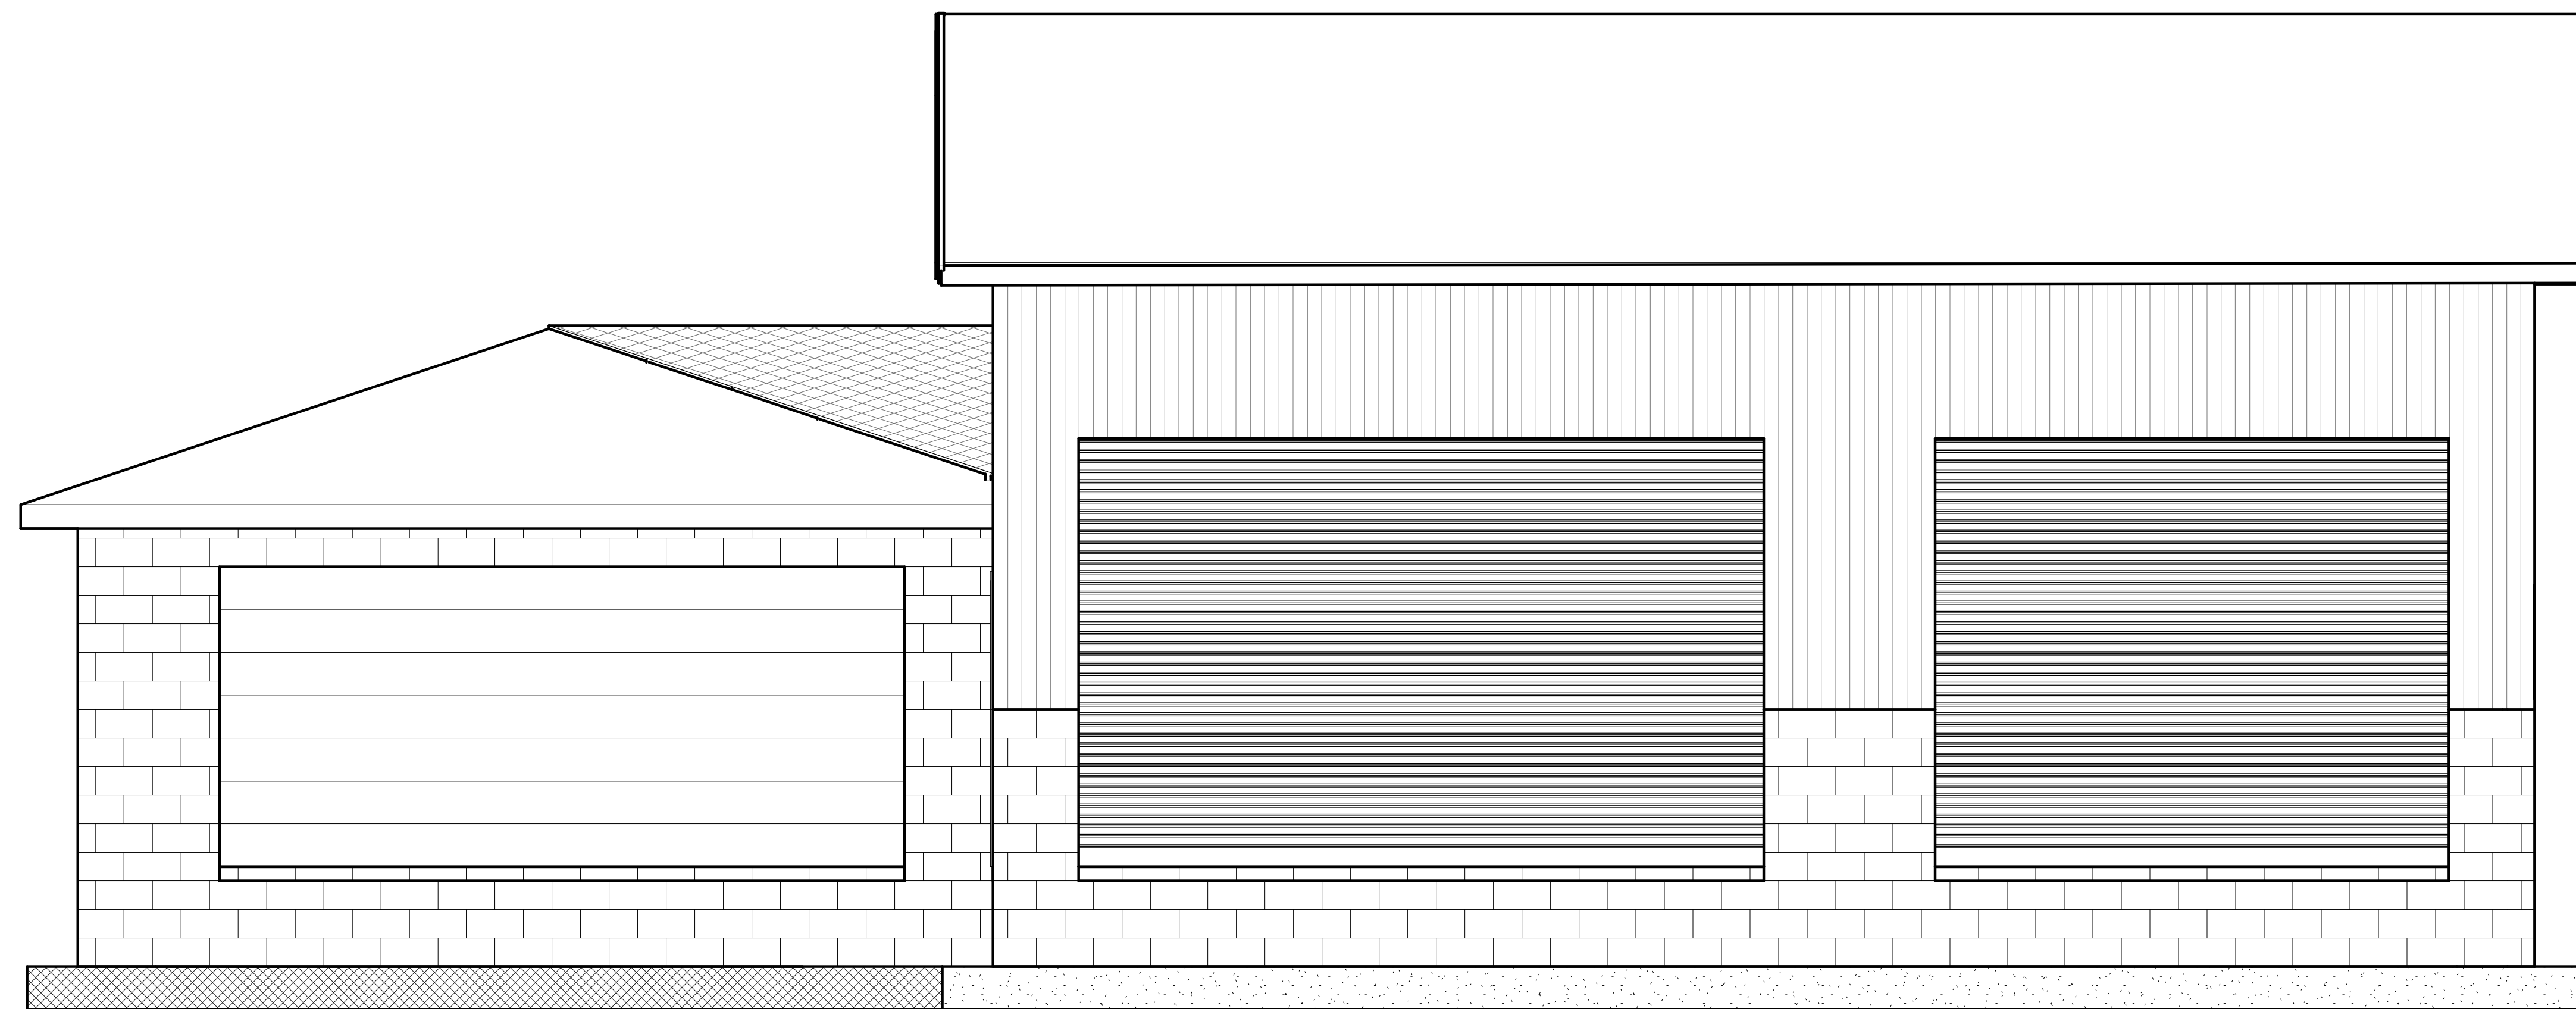

② South
3/8" = 1'-0"

Elevations

Revisions	
Date	10/11/2017
Drawn by	RJR
Checked by	CD

7

Scale 3/8" = 1'-0"




R&R Drafting


Note: I do not offer Architectural / Engineered Stamped plans. If you need stamped plans you will have to contact local Engineer to add any necessary detailed drawings to plans & to Stamped or Certify the Drawing Plans.

Typically Roof/Floor Truss, Beam Suppliers/Manufacturers will supply Engineered Stamped product & layout plans for their products.
P.S. Most Area's do not require Architectural Stamped plans, check with local building department for requirements.


Plan Ownership:
After plans are complete, Both parties will own & be free to reproduce and or sell plans.

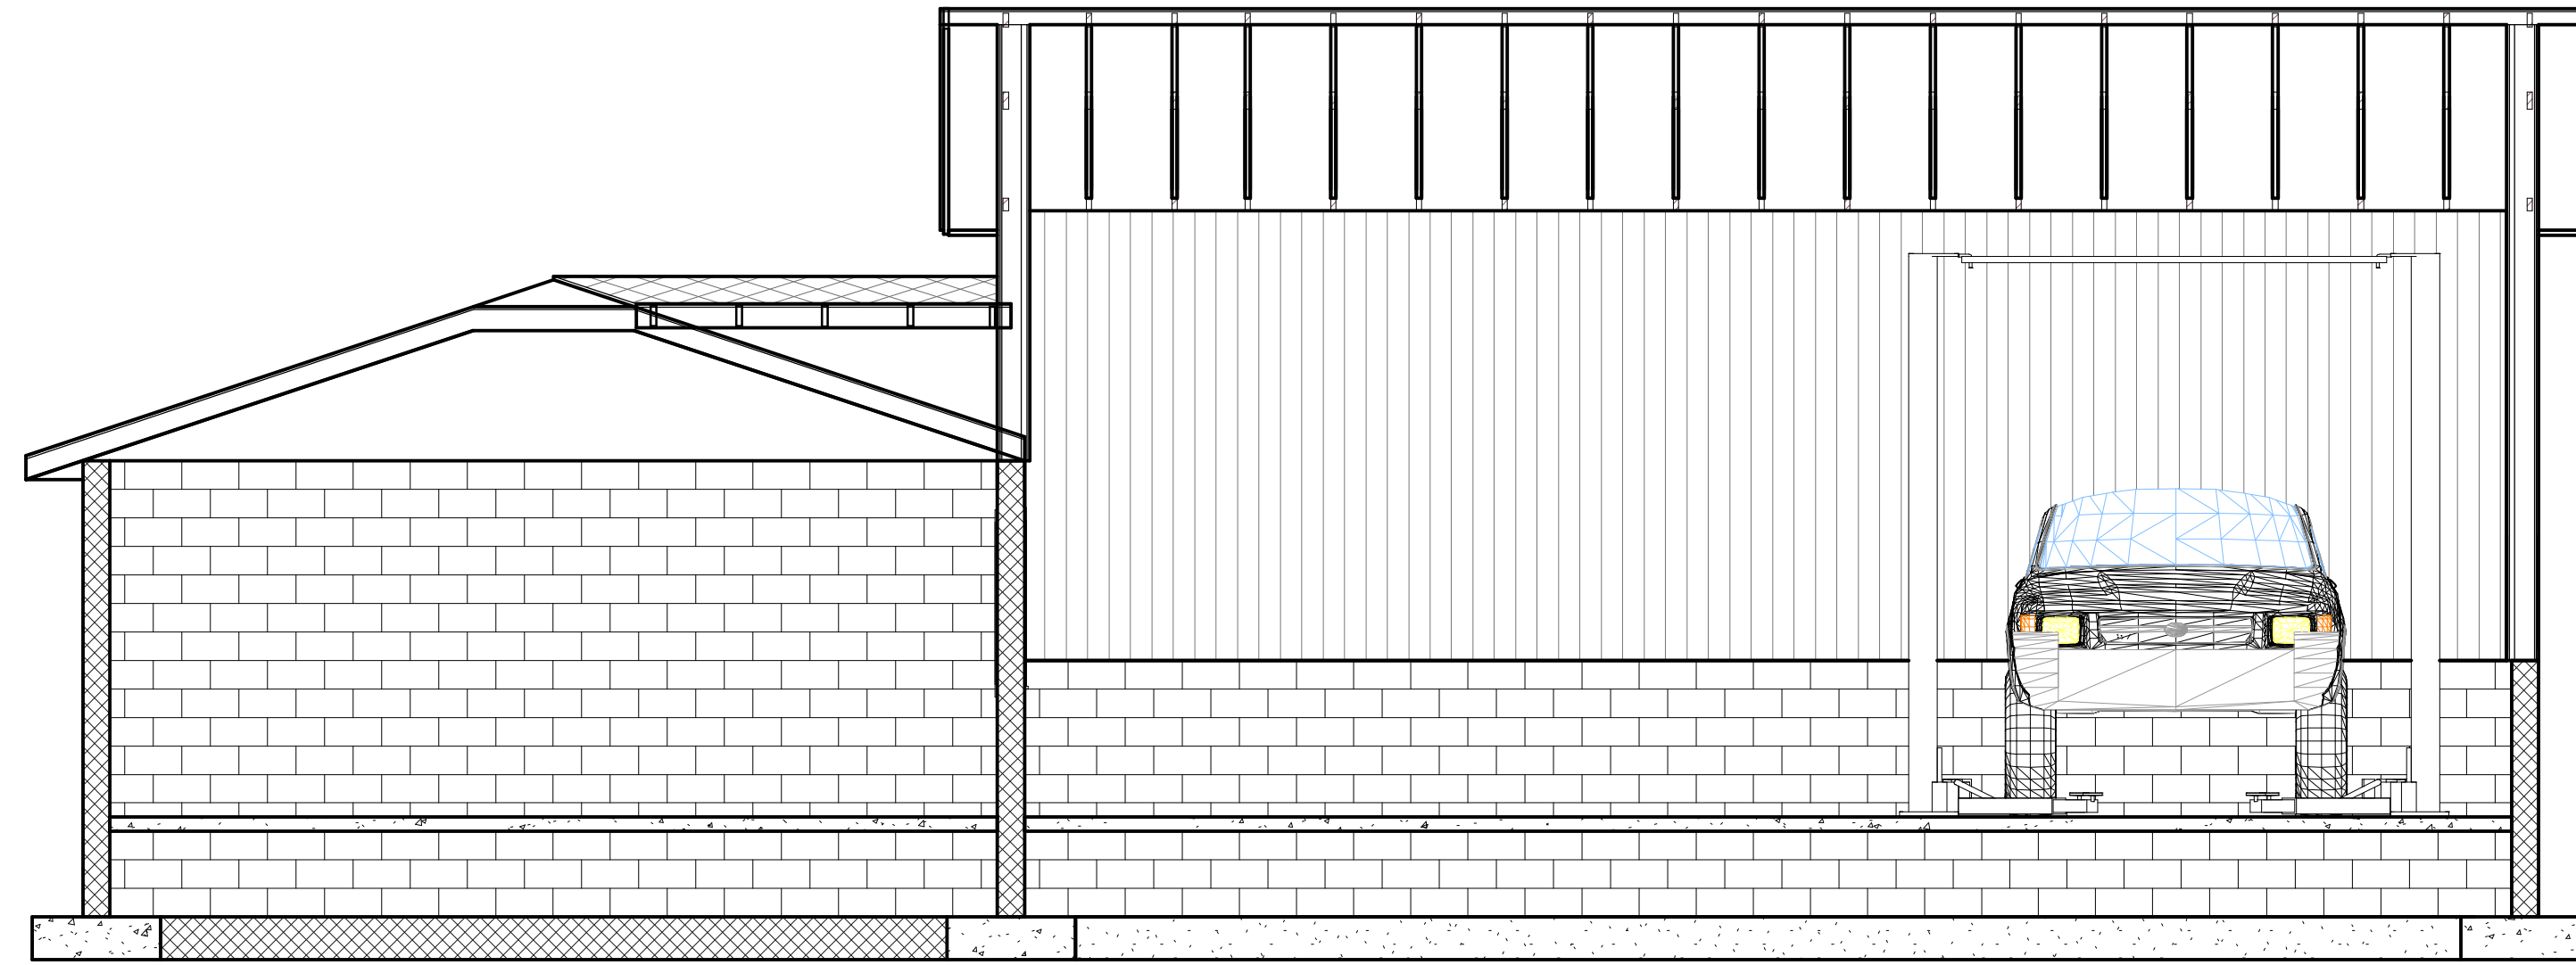

① Section 1
1/4" = 1'-0"

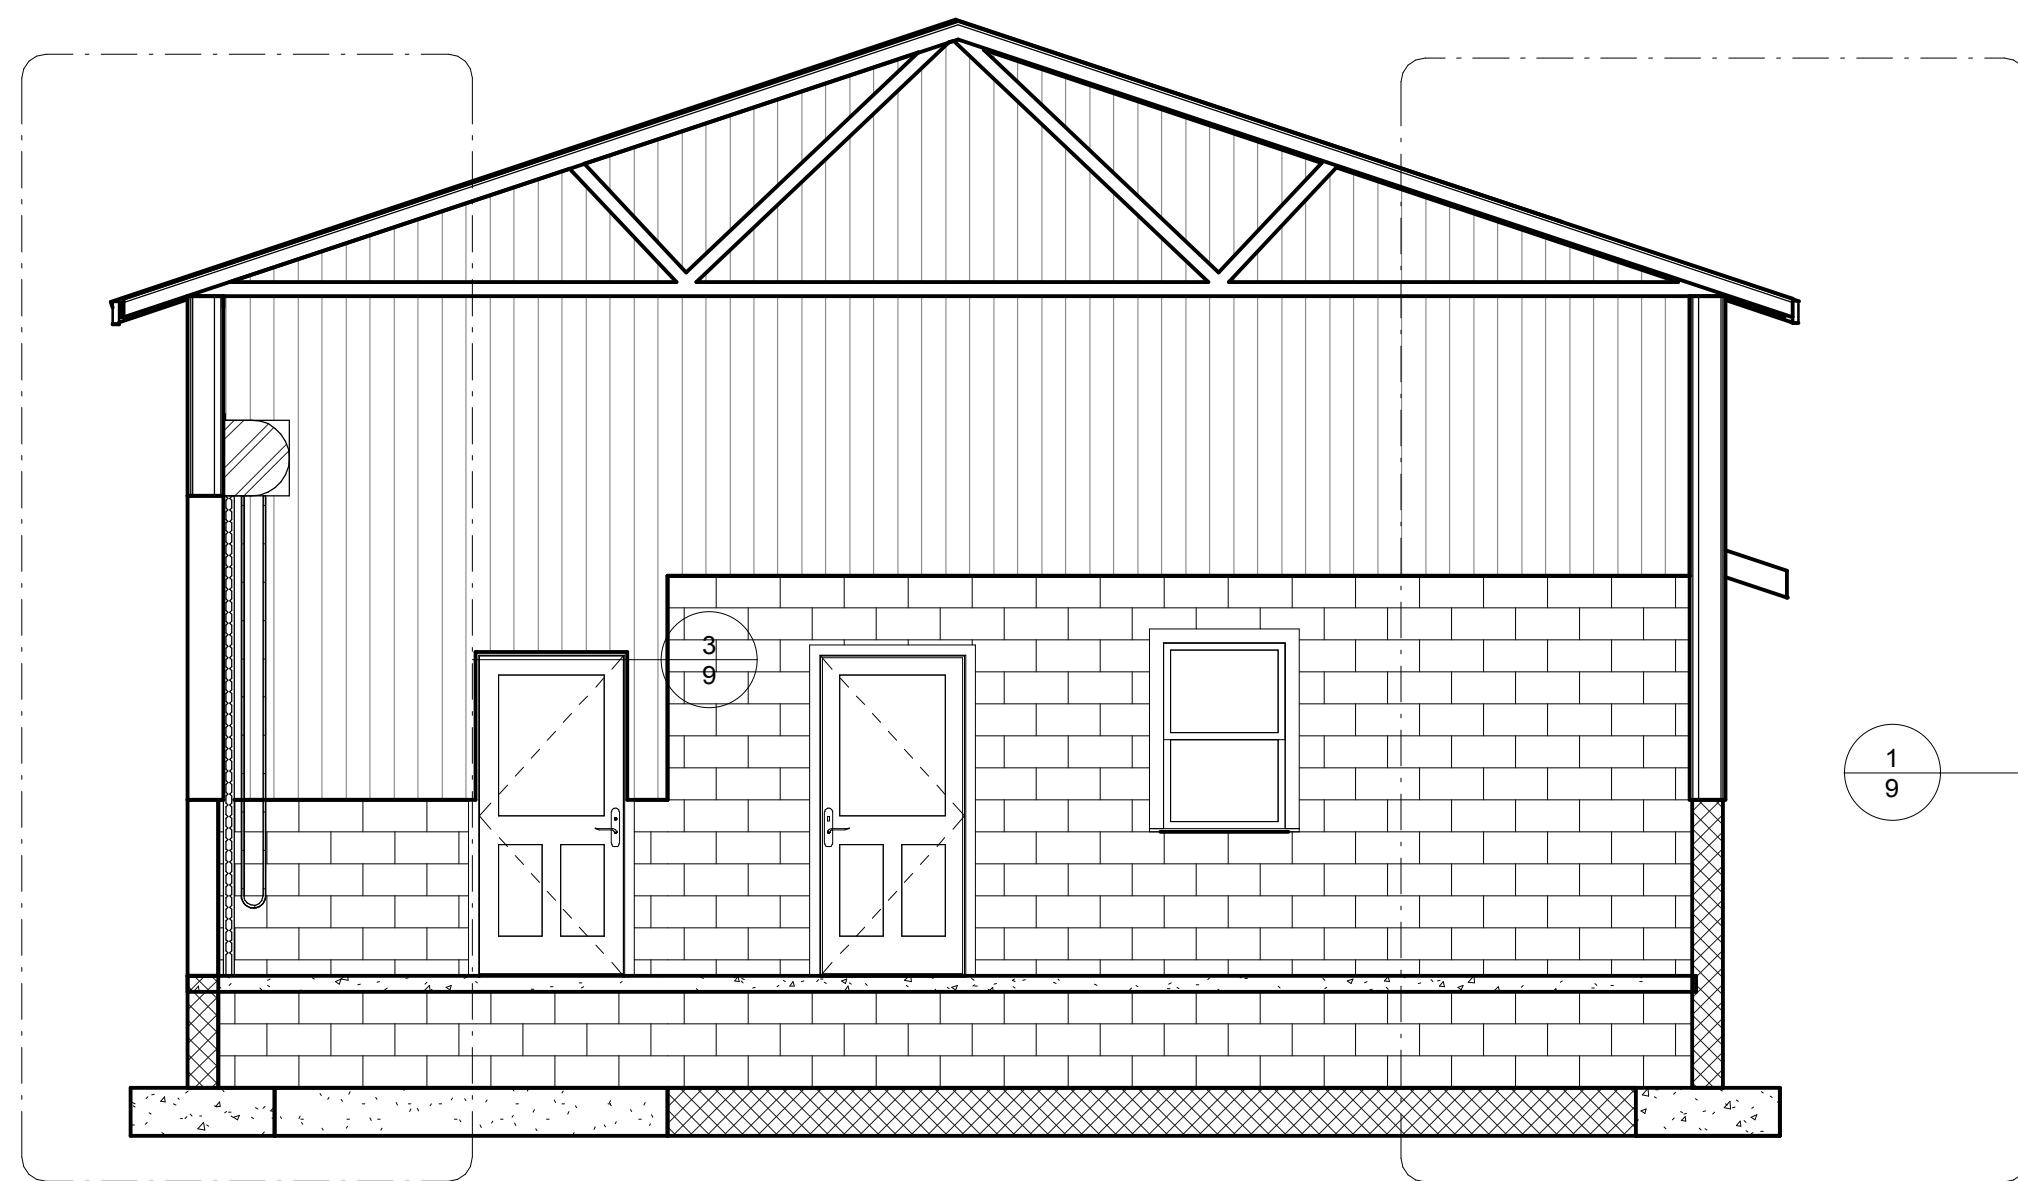

② Section 2
1/4" = 1'-0"

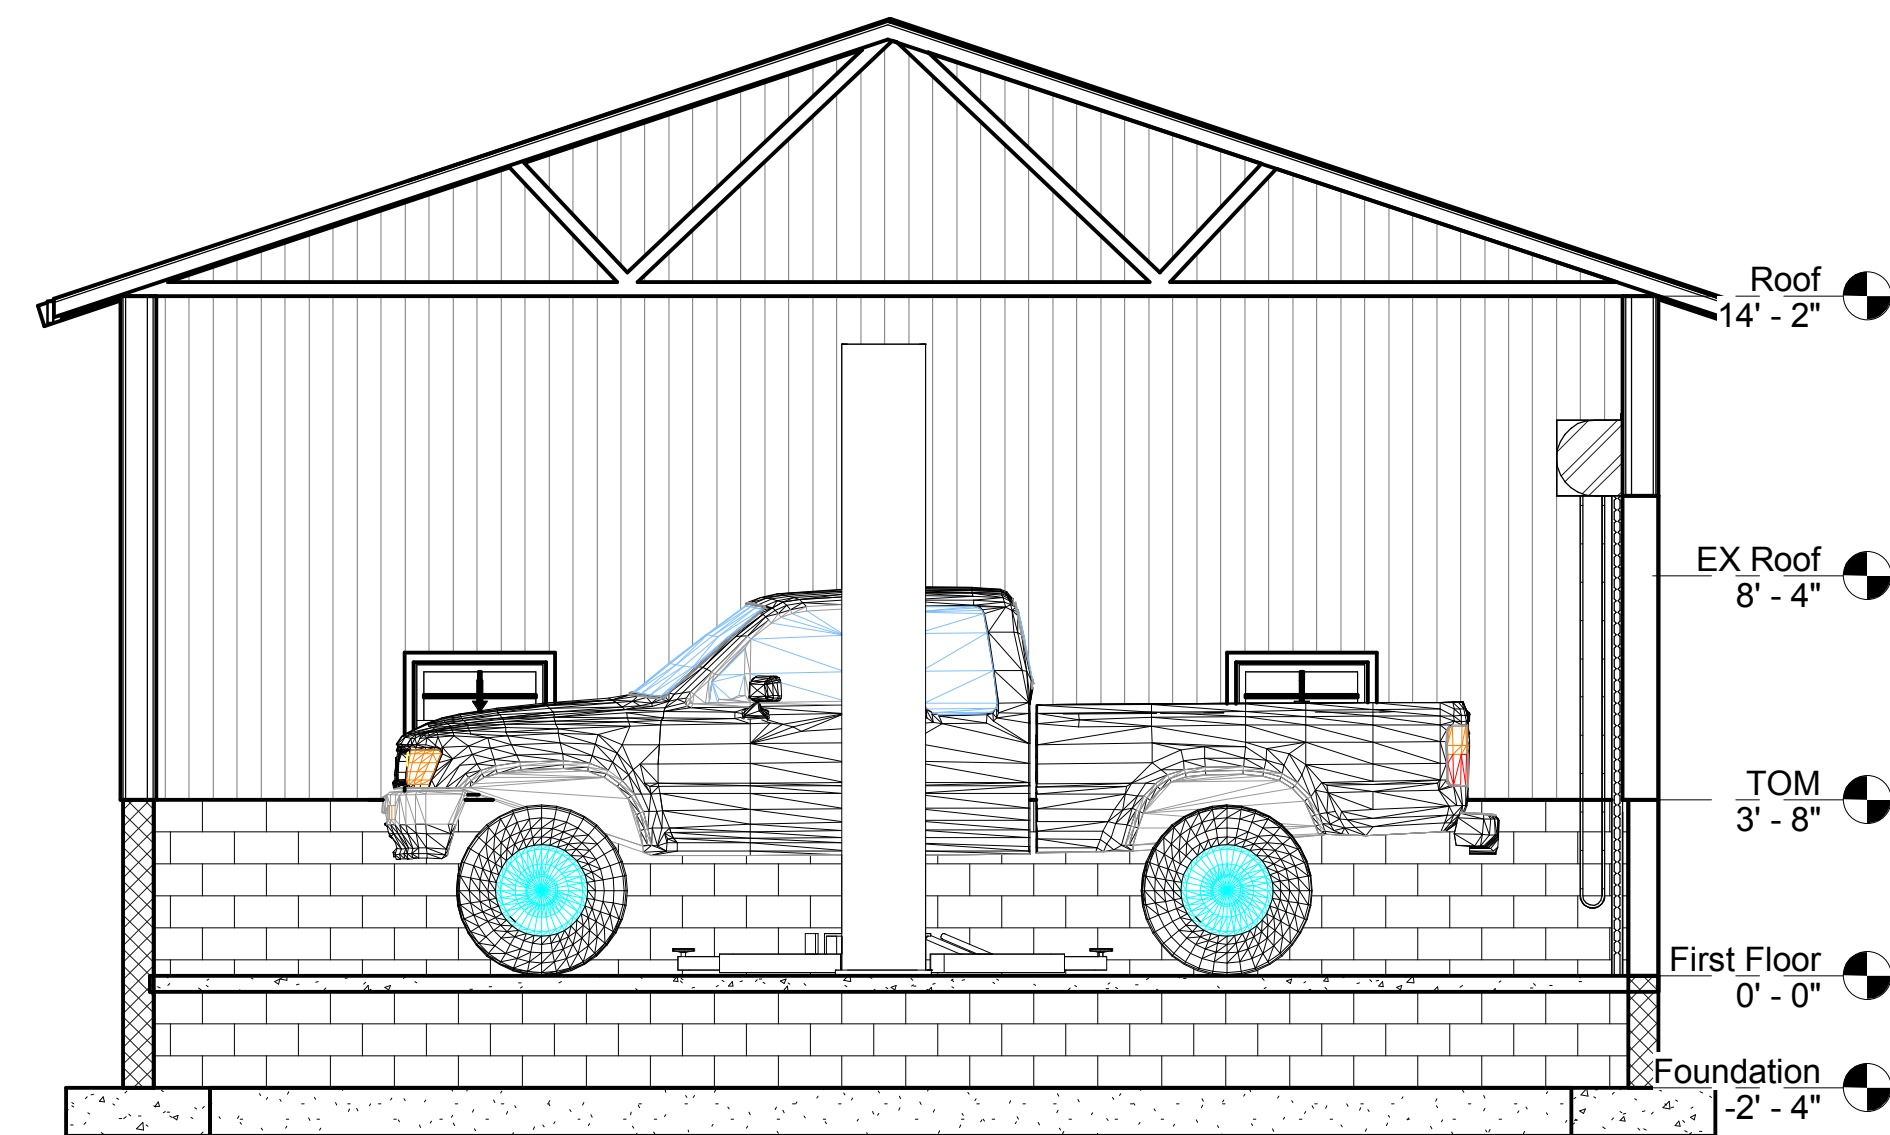


③ Section 3
1/4" = 1'-0"

Building Sections


Revisions	
Date	10/11/2017
Drawn by	RJR
Checked by	CD

8


Scale 1/4" = 1'-0"

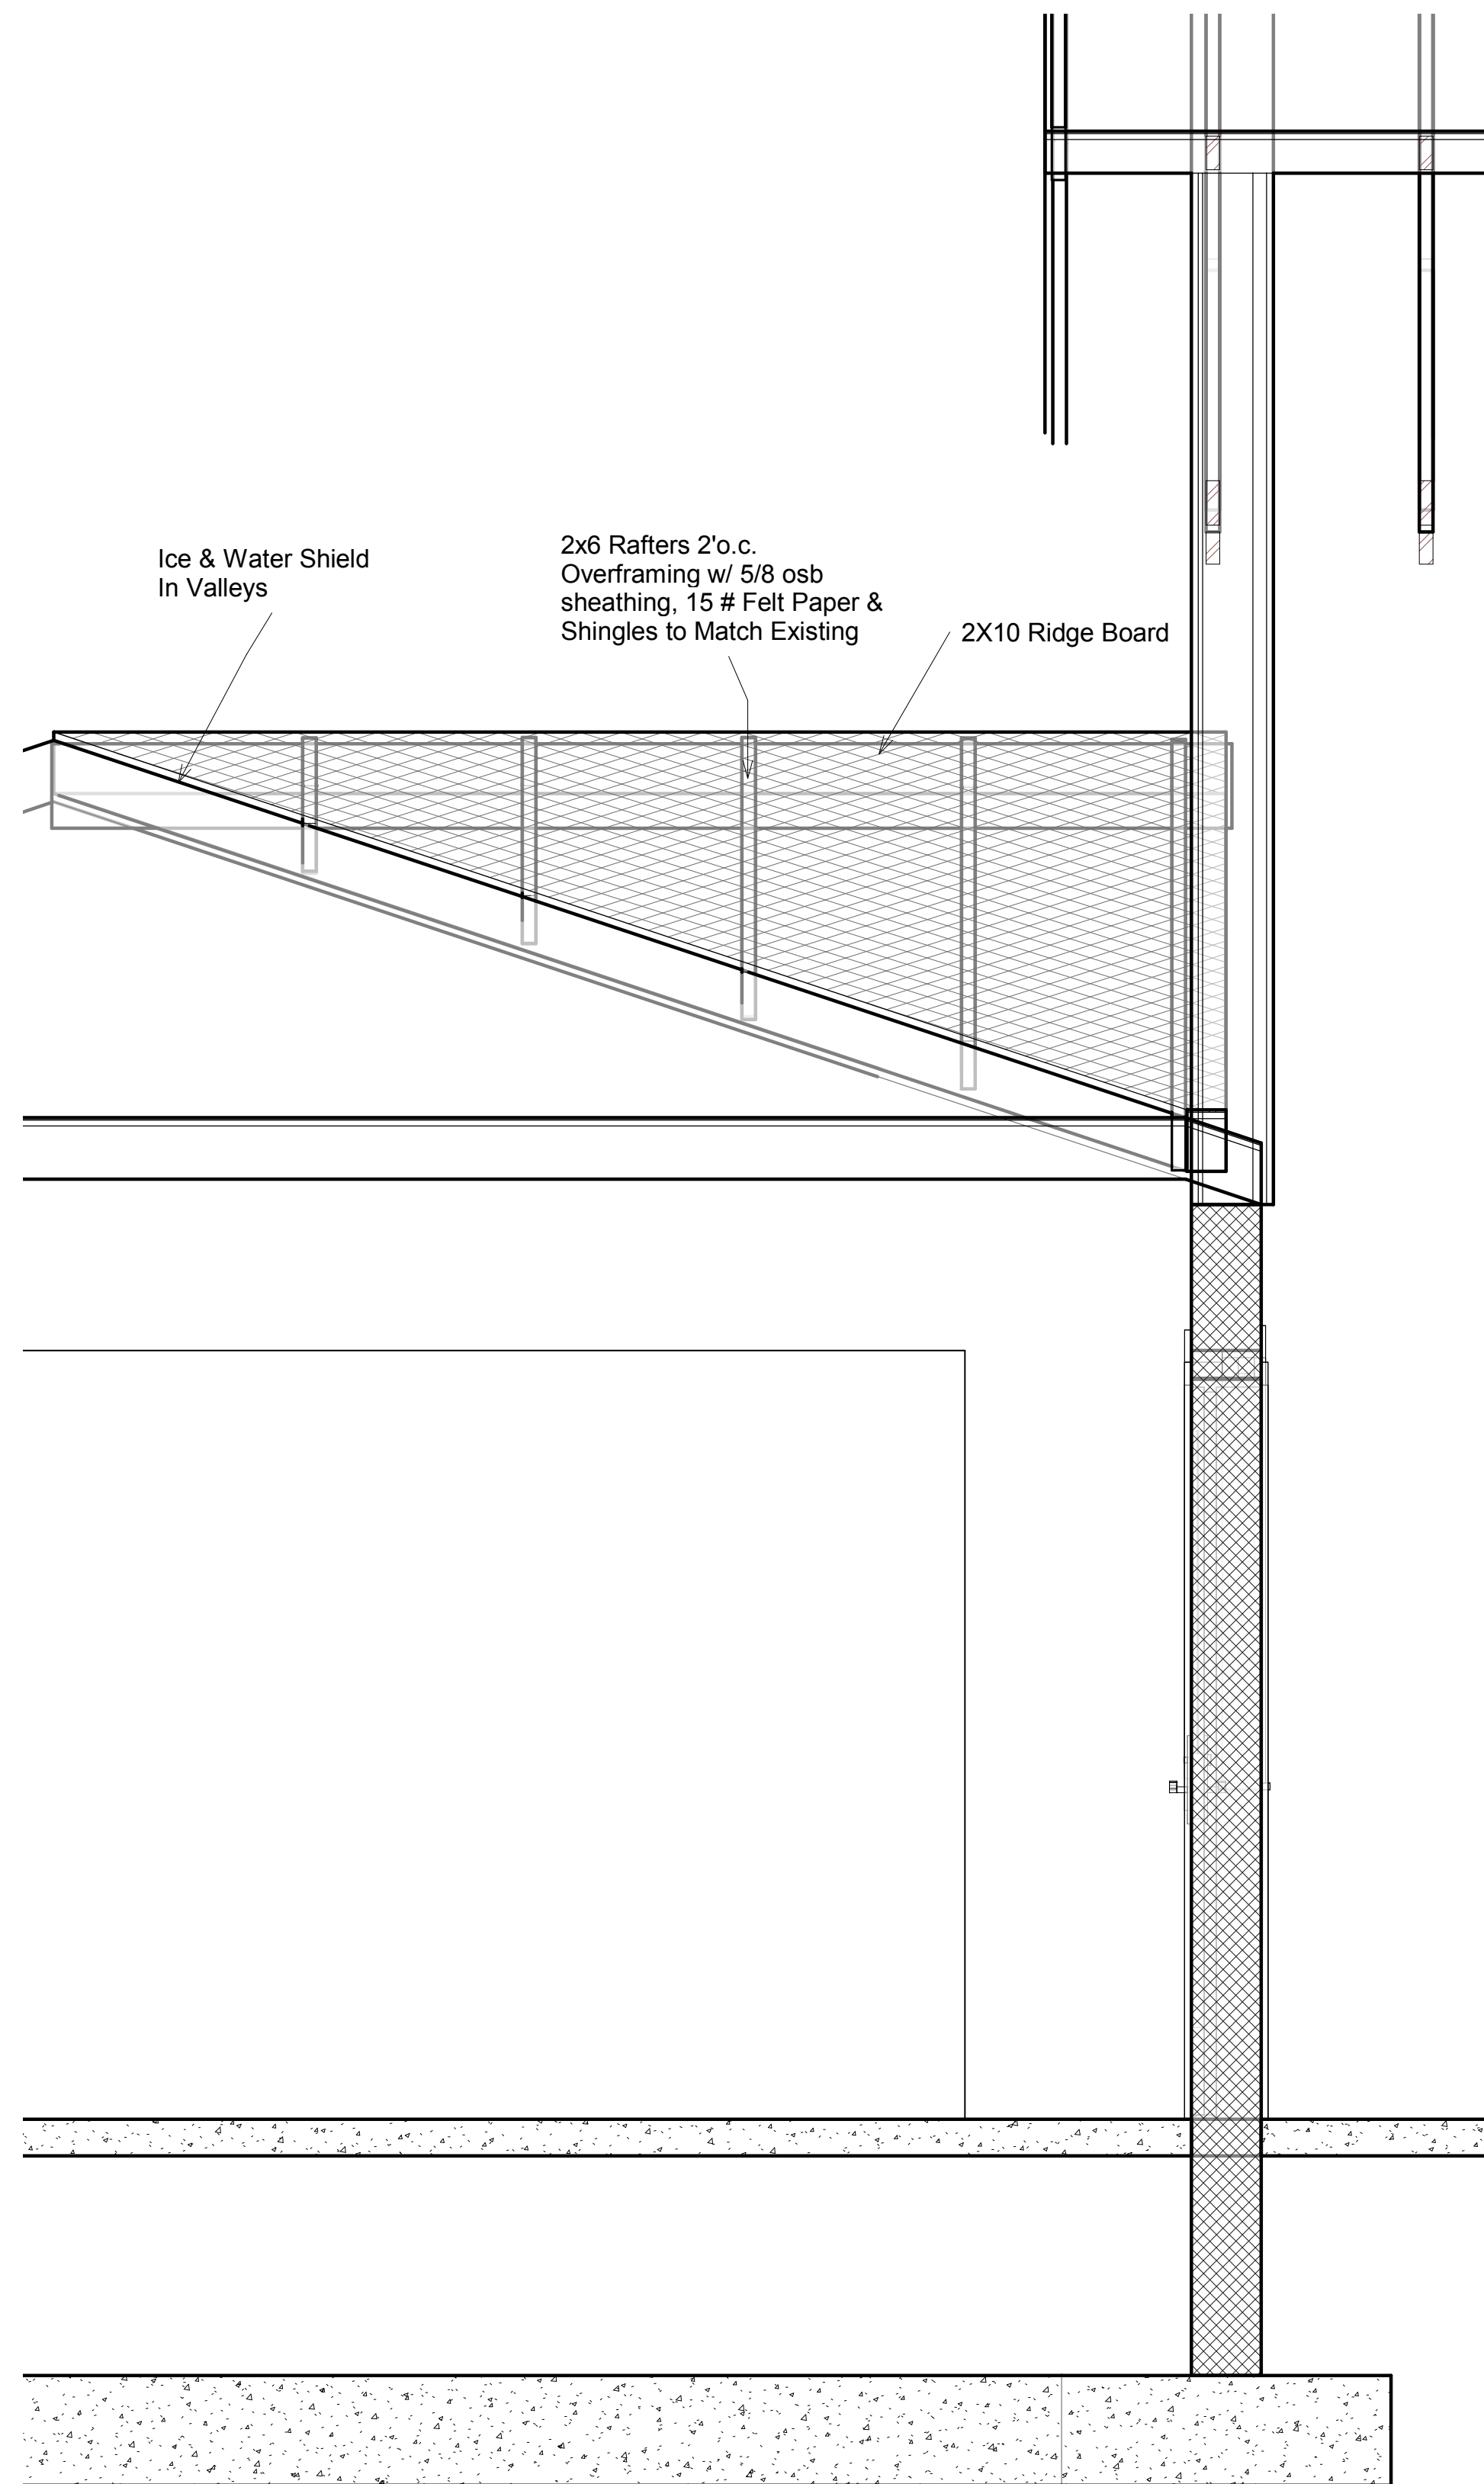

② 2/A9
3/4" = 1'-0"

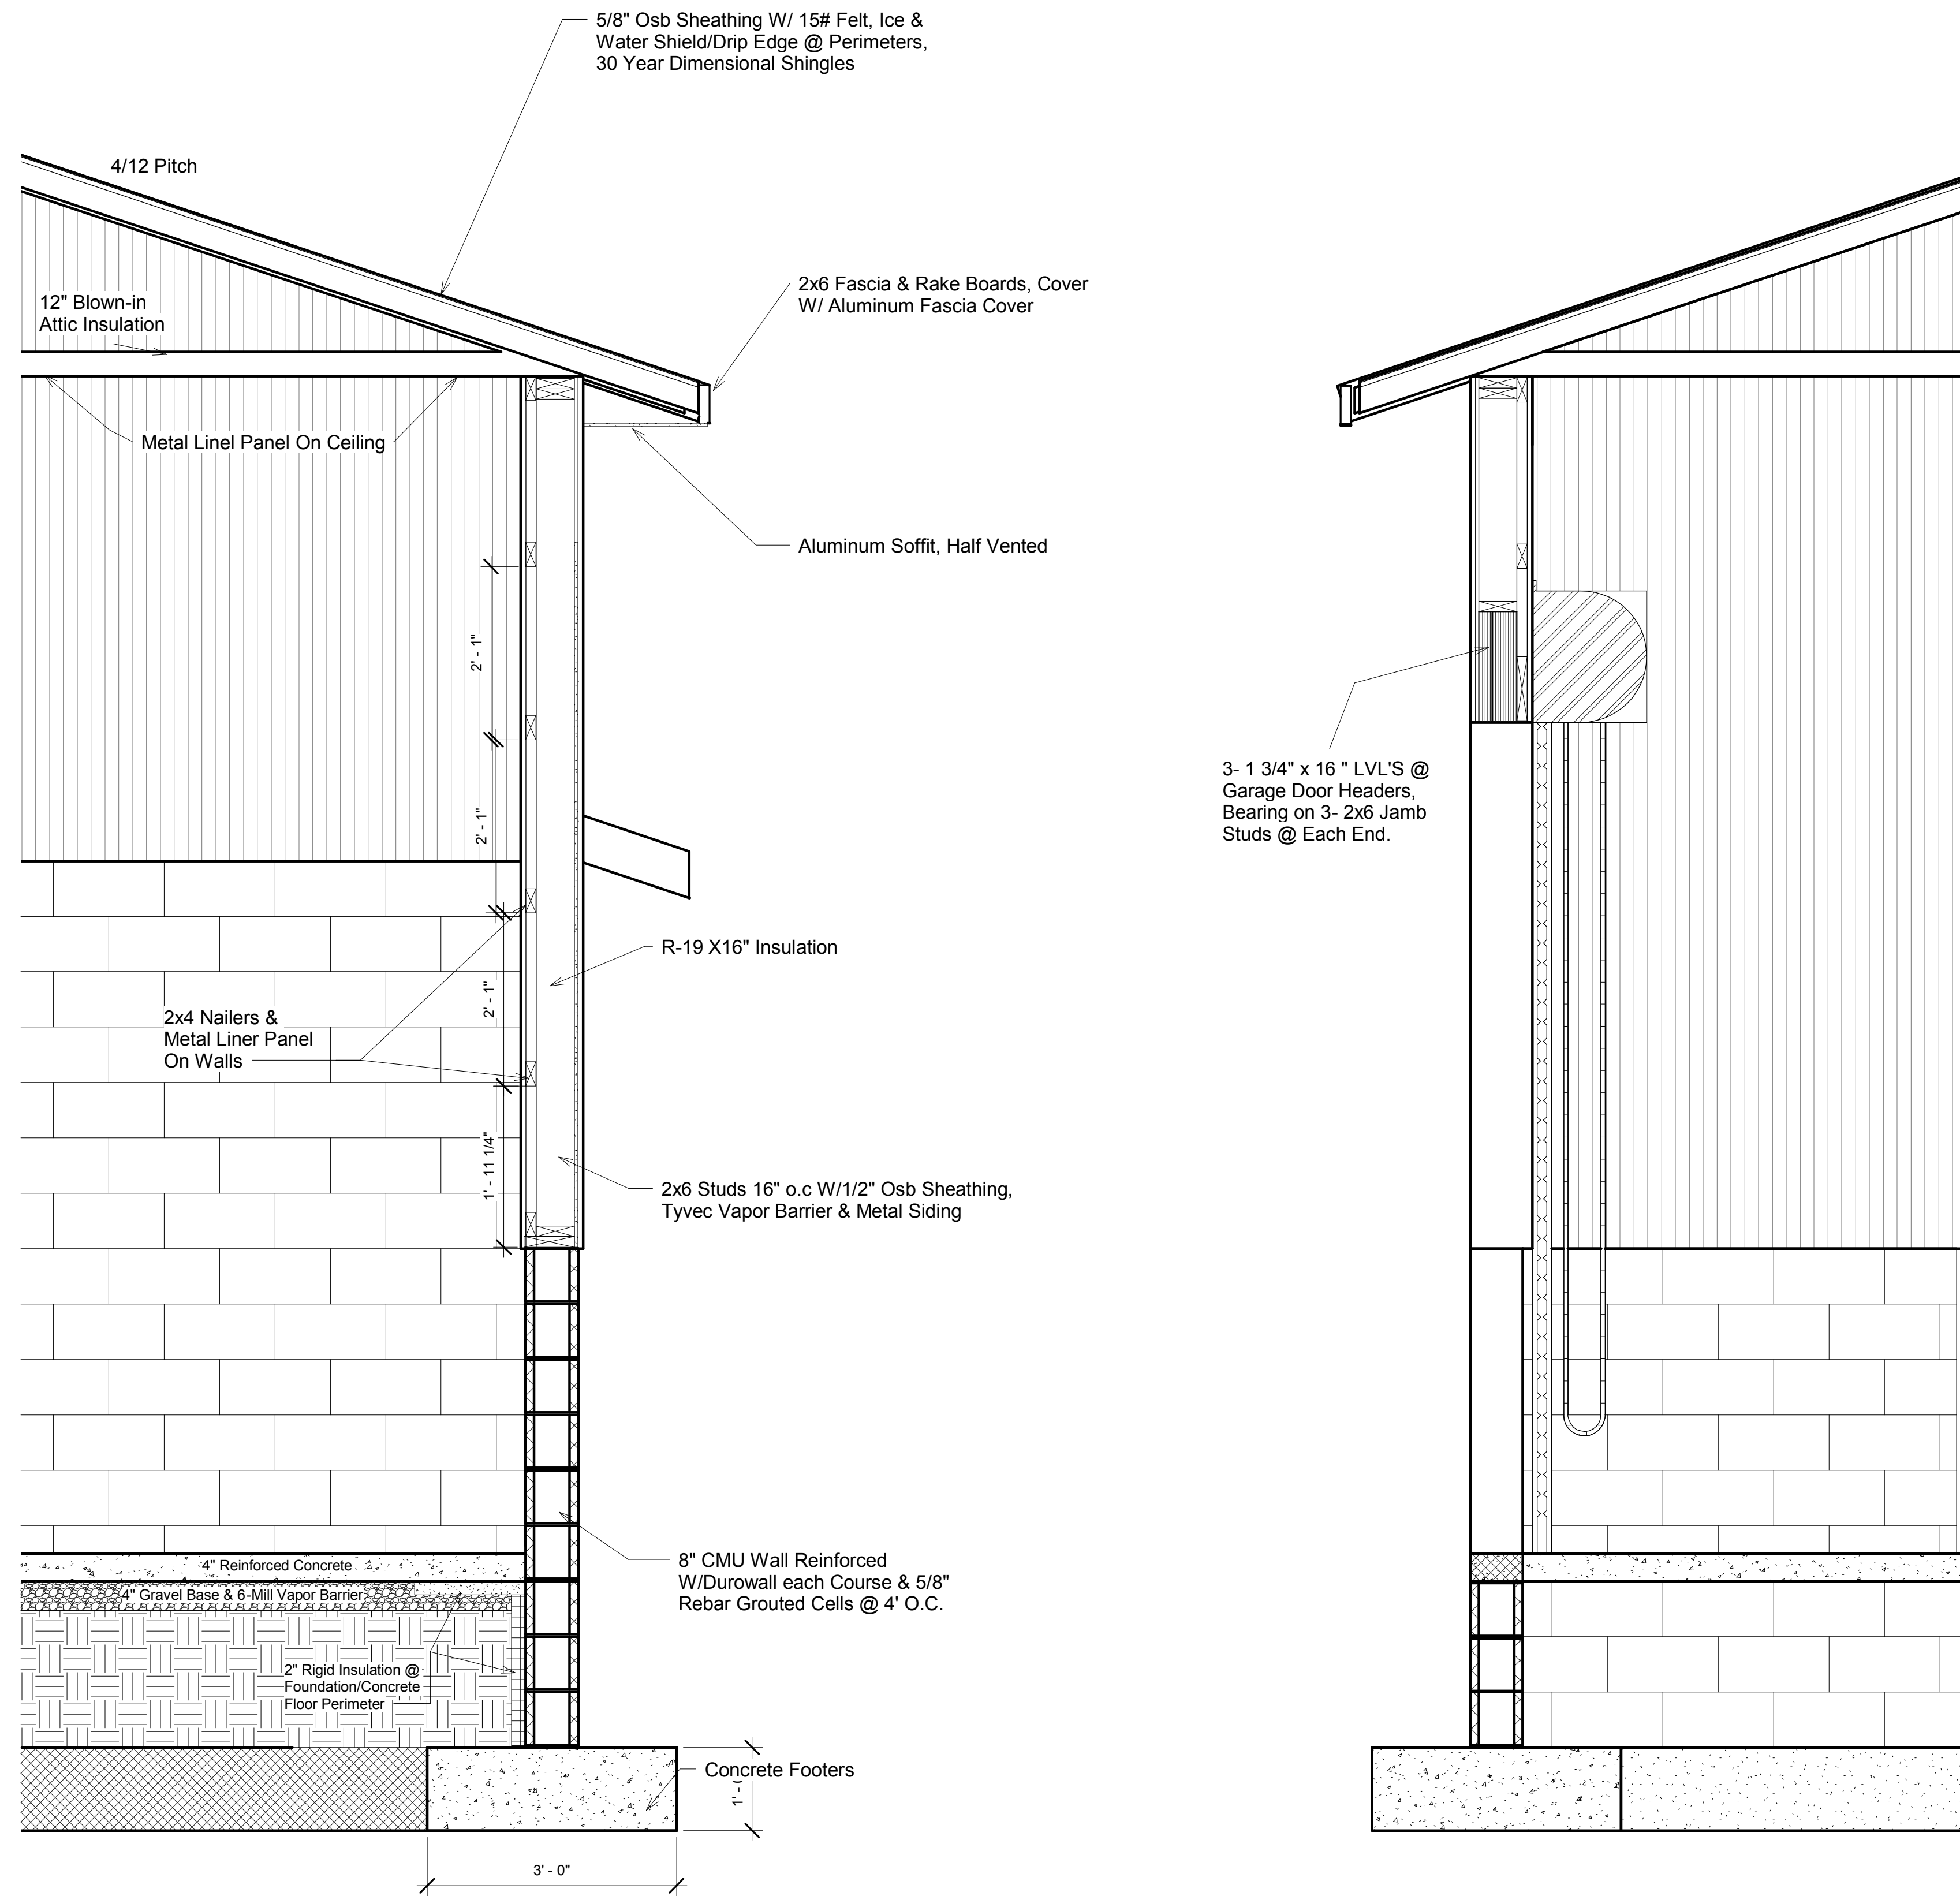

① 1/A9
3/4" = 1'-0"

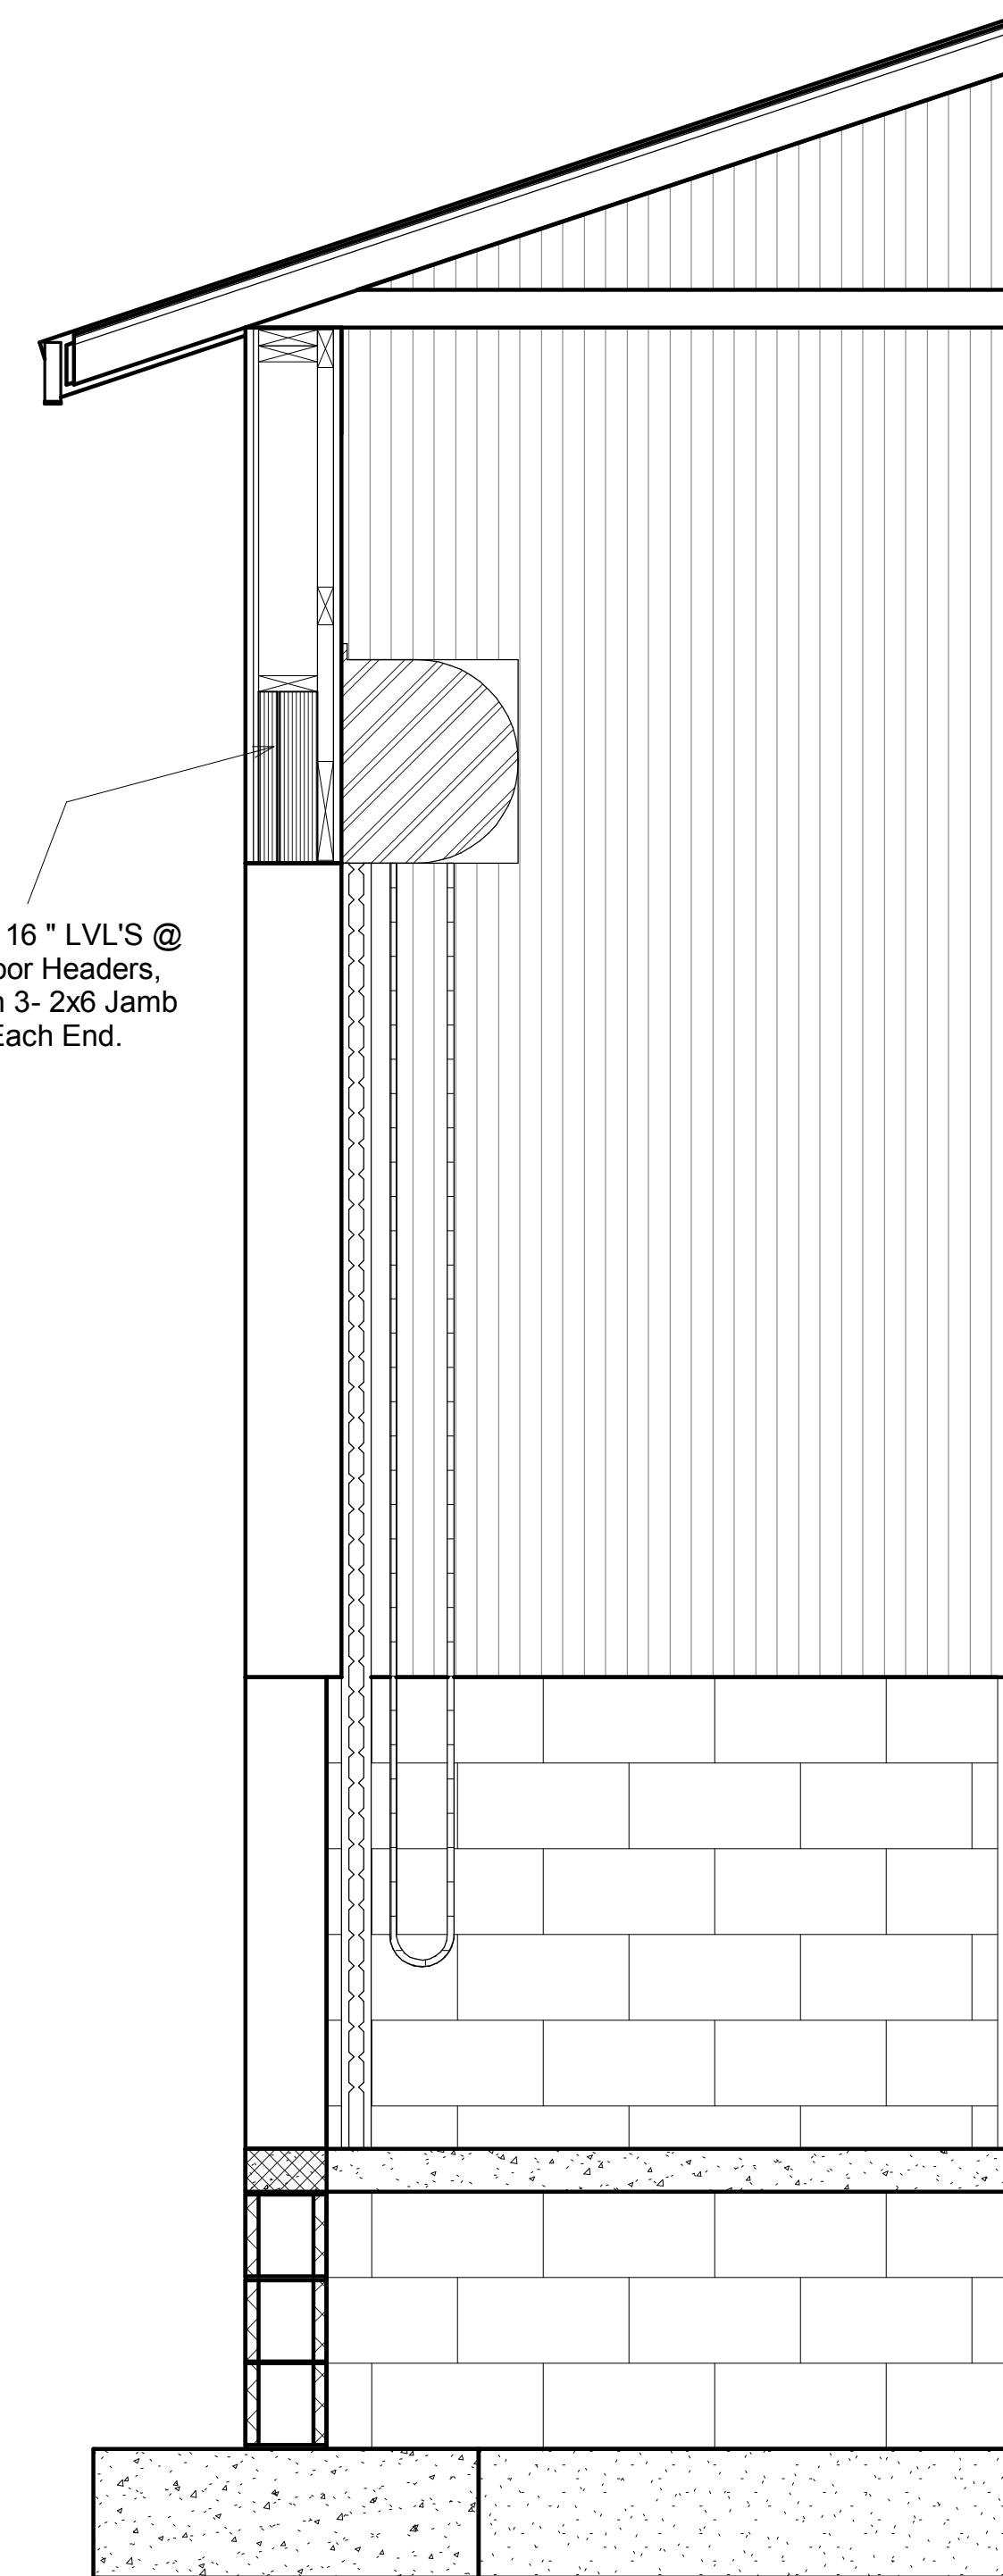

③ 3/A9
3/4" = 1'-0"



R&R Drafting

Note: I do not offer Architectural / Engineered Stamped plans. If you need stamped plans you will have to contact local Engineer to add any necessary detailed drawings to plans & to Stamped or Certify the Drawing Plans.

Typically Roof/Floor Truss, Beam Suppliers/Manufactures will supply Engineered Stamped product & layout plans for their products.
P.S. Most Area's do not require Architectural Stamped plans, check with local building department for requirements.

Plan Ownership:
After plans are complete, Both parties will own & be free to reproduce and or sell plans.

Wall Sections

Revisions	
Date	10/11/2017
Drawn by	RJR
Checked by	CD




R&R Drafting

Note: I do not offer Architectural / Engineered Stamped plans. If you need stamped plans you will have to contact local Engineer to add any necessary detailed drawings to plans & to Stamped or Certify the Drawing Plans.

Typically Roof/Floor Truss, Beam Suppliers/Manufactures will supply Engineered Stamped product & layout plans for their products.
P.S. Most Area's do not require Architectural Stamped plans, check with local building department for requirements.

Plan Ownership:
After plans are complete, Both parties will own & be free to reproduce and or sell plans.

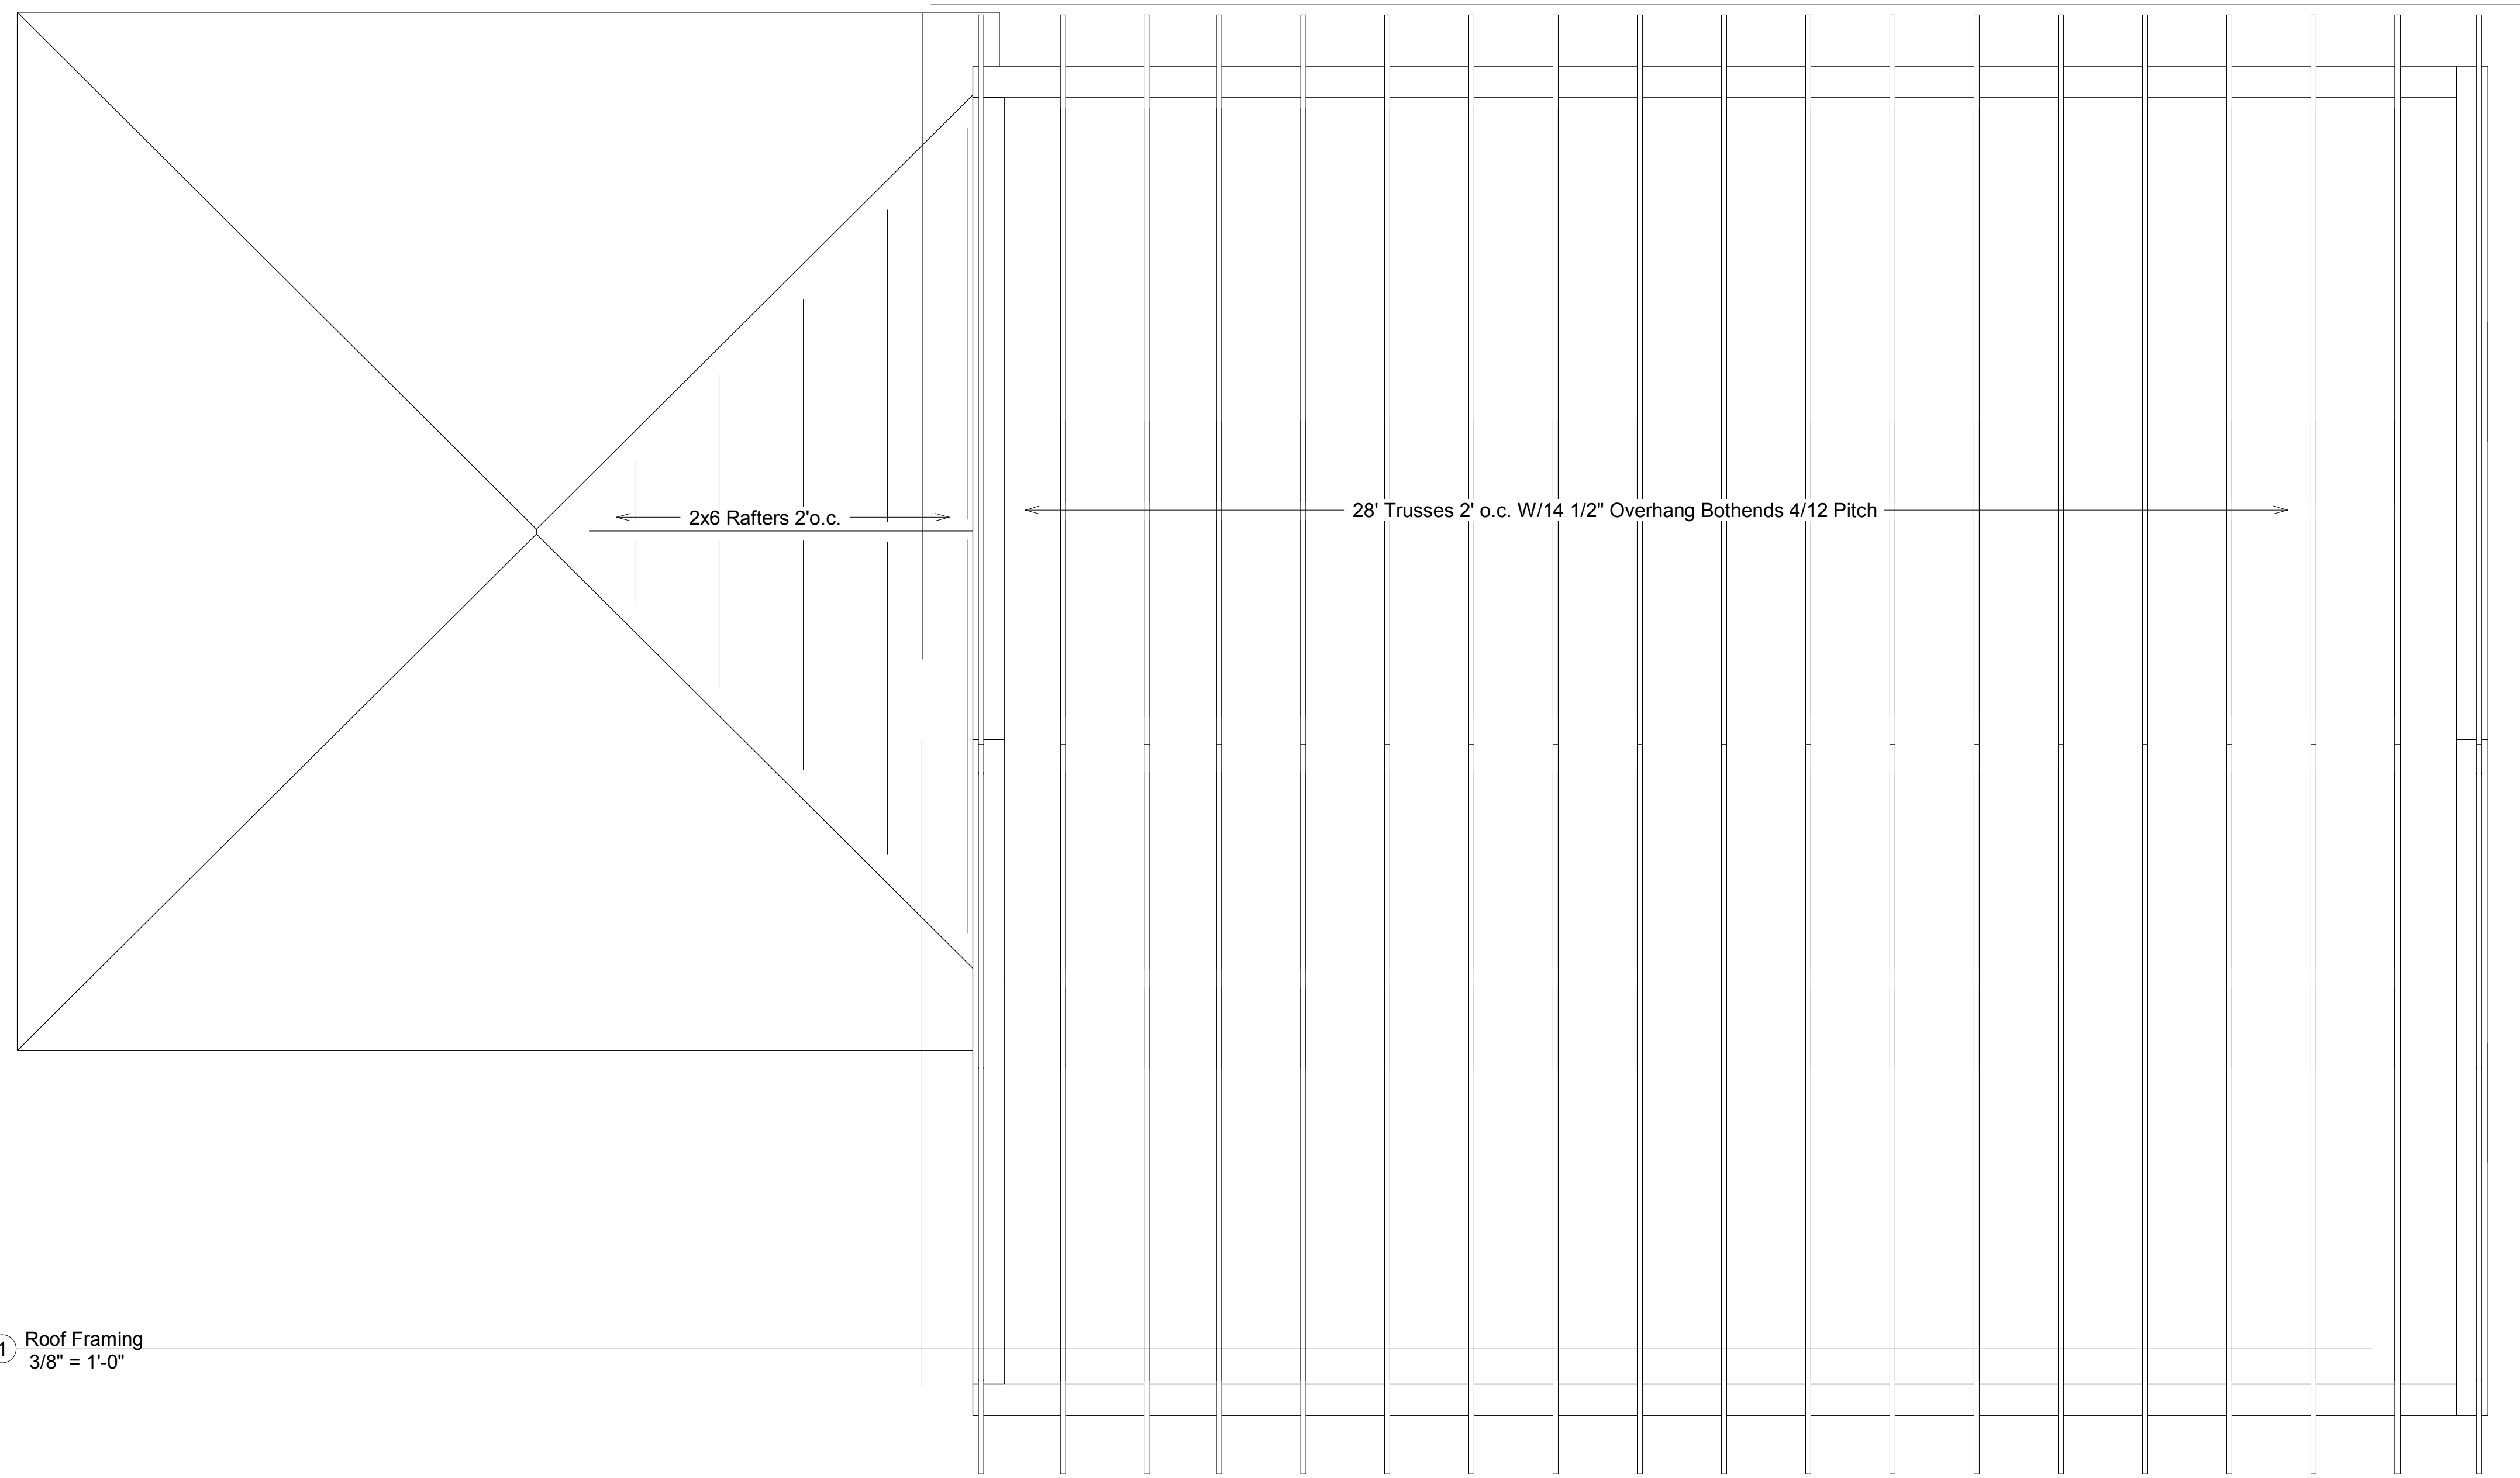

① Roof Framing
3/8" = 1'-0"

Roof Framing

Revisions	
Date	10/11/2017
Drawn by	RJR
Checked by	CD

10

Scale 3/8" = 1'-0"