
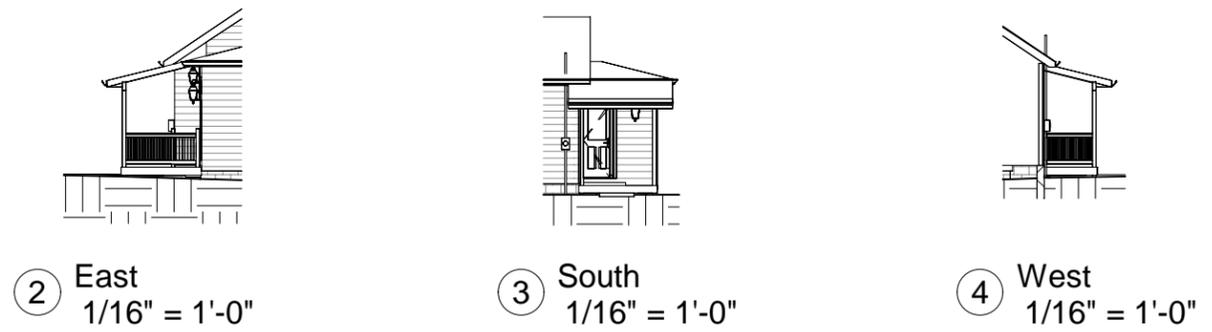
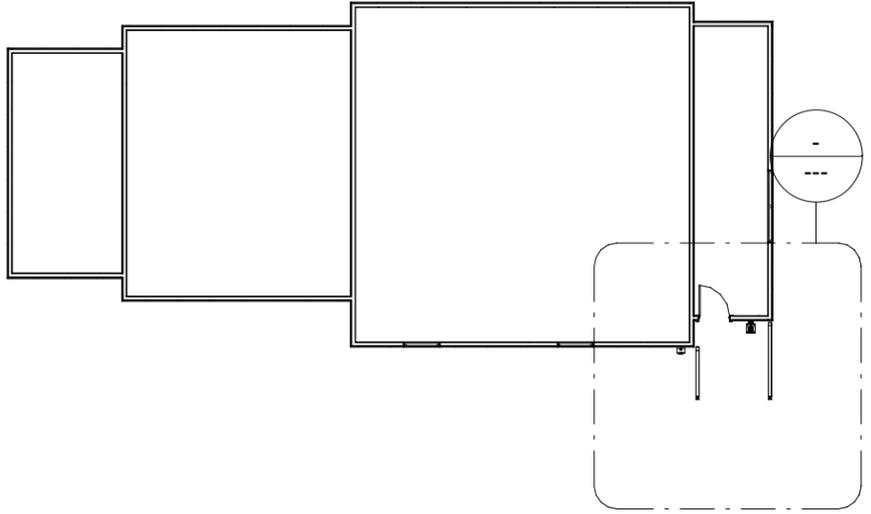


Area (Gross Building)	
Name	Area
Existing	1762 SF
New Porch	50 SF

# Pennybacker Porch Addition

Sheet List	
Sheet Number	Sheet Name
A0	Cover

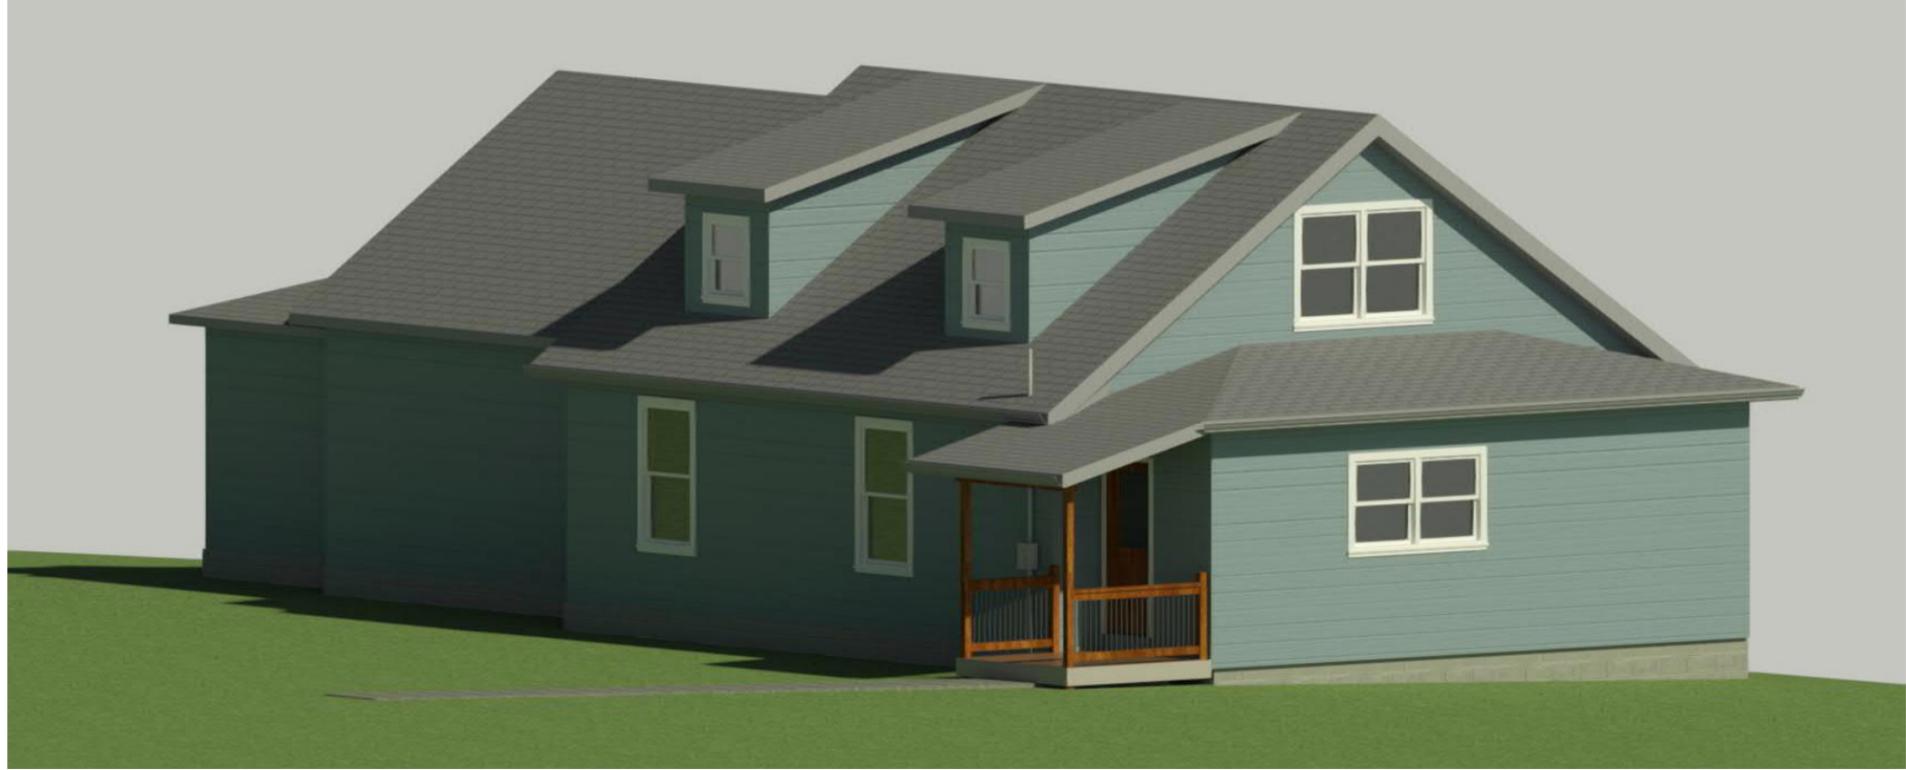

① New Floor Plan  
1/16" = 1'-0"

Contractor To Verify All Dimension In Field

**R&R DRAFTING llc.**  
 29130 Taylor Rd  
 Dennison, Ohio 44621  
 Phone 330-440-2717  
 Email rrdrafting@yahoo.com

Wheeling WV. 26003  
 Porch Addition

No.	Description	Date

<b>Cover</b>		<h1>A0</h1>
Project number	Project Number	
Date	12/11/2021	
Drawn by	RJR	
Checked by	SP/VP	
Scale 1/16" = 1'-0"		