



CONTRACTOR
C & G
CONSTRUCTION LLC.
OWNER
GARY HUNT

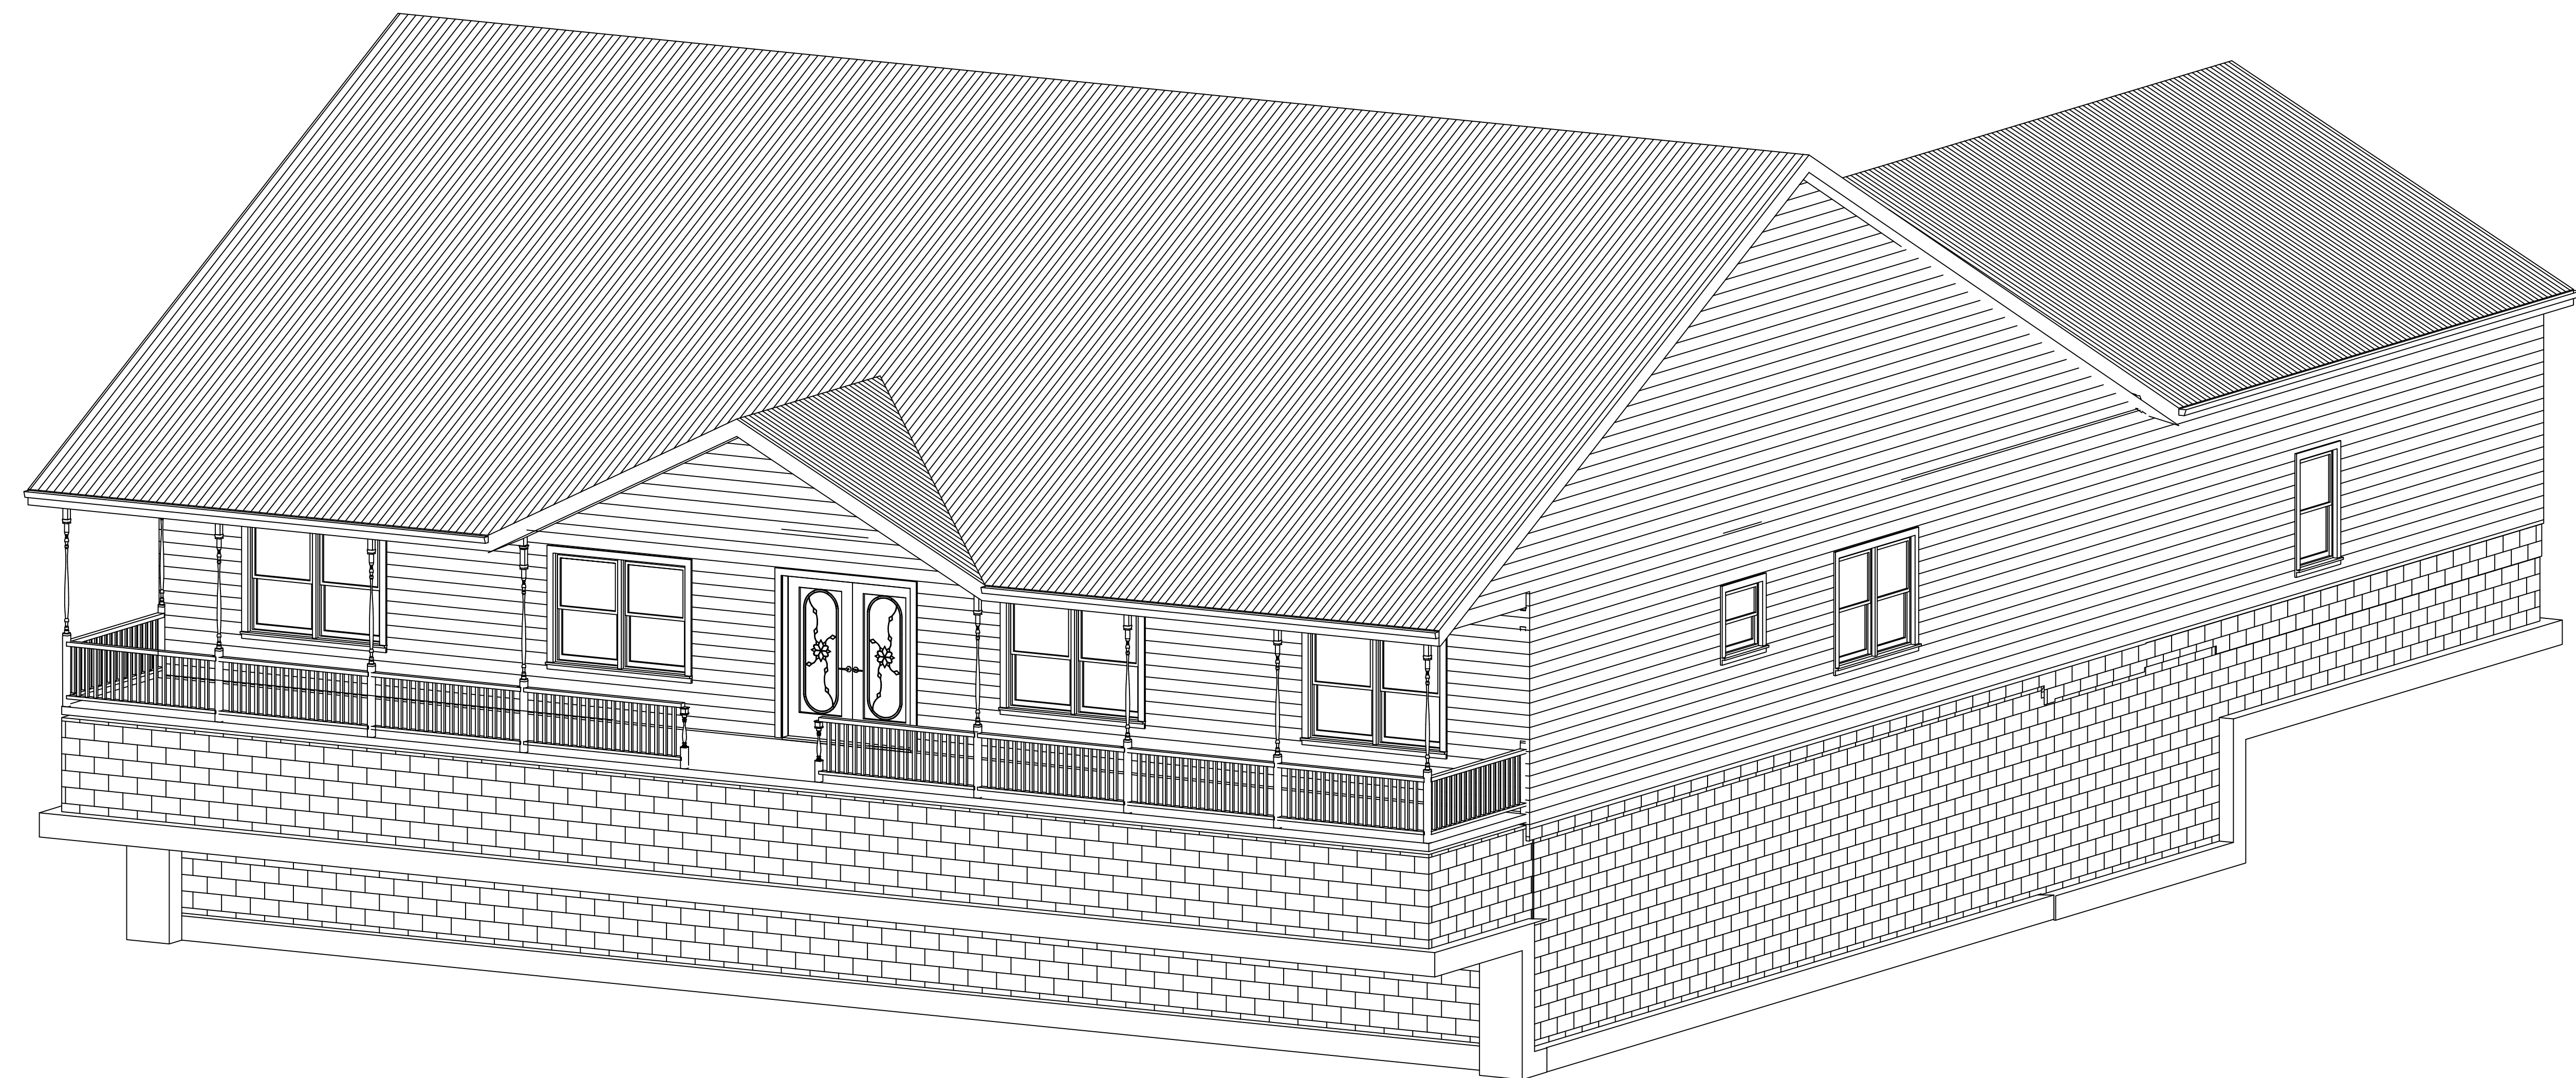


RESIDENTIAL HOME PLANS FOR
JUSTIN & STACEY FELLOWS
CAMBRIDGE , OHIO 43725



SHEET
A100
ELEVATION
DRAWN BY
RJR
DATE 02/09/2016

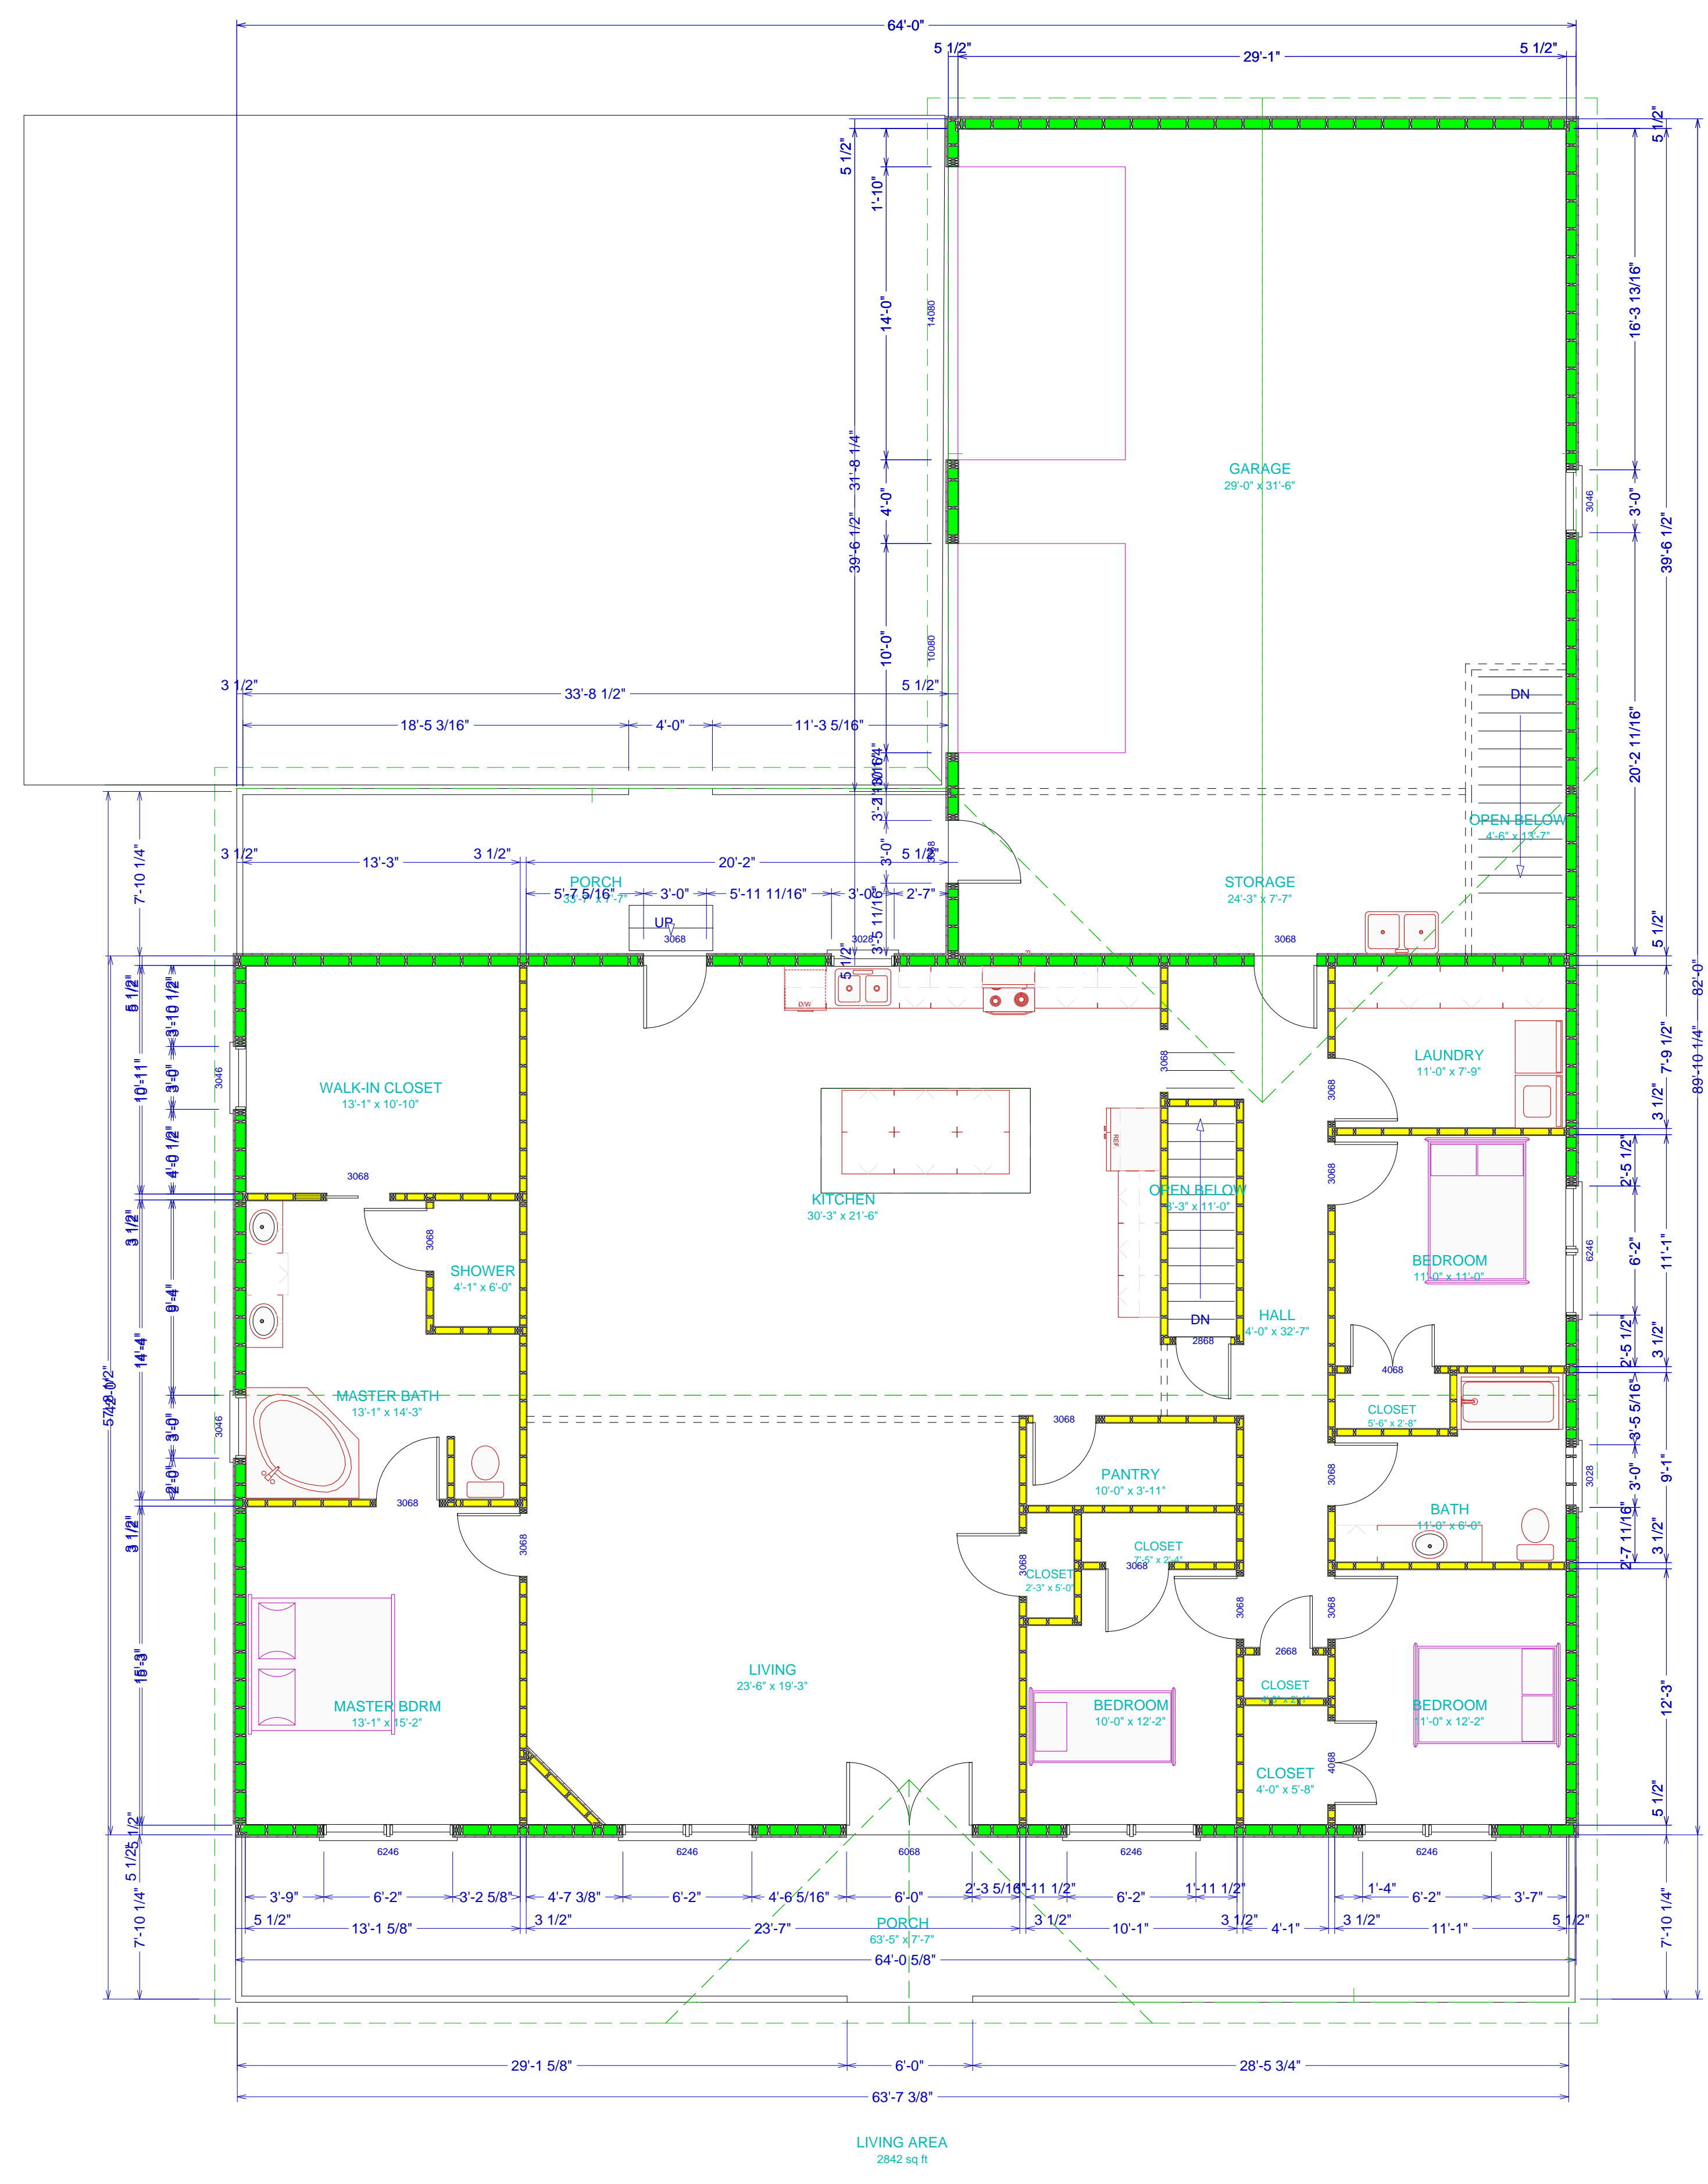

RESIDENTIAL HOME PLANS FOR
JUSTIN & STACEY FELLOWS
 CAMBRIDGE , OHIO 43725

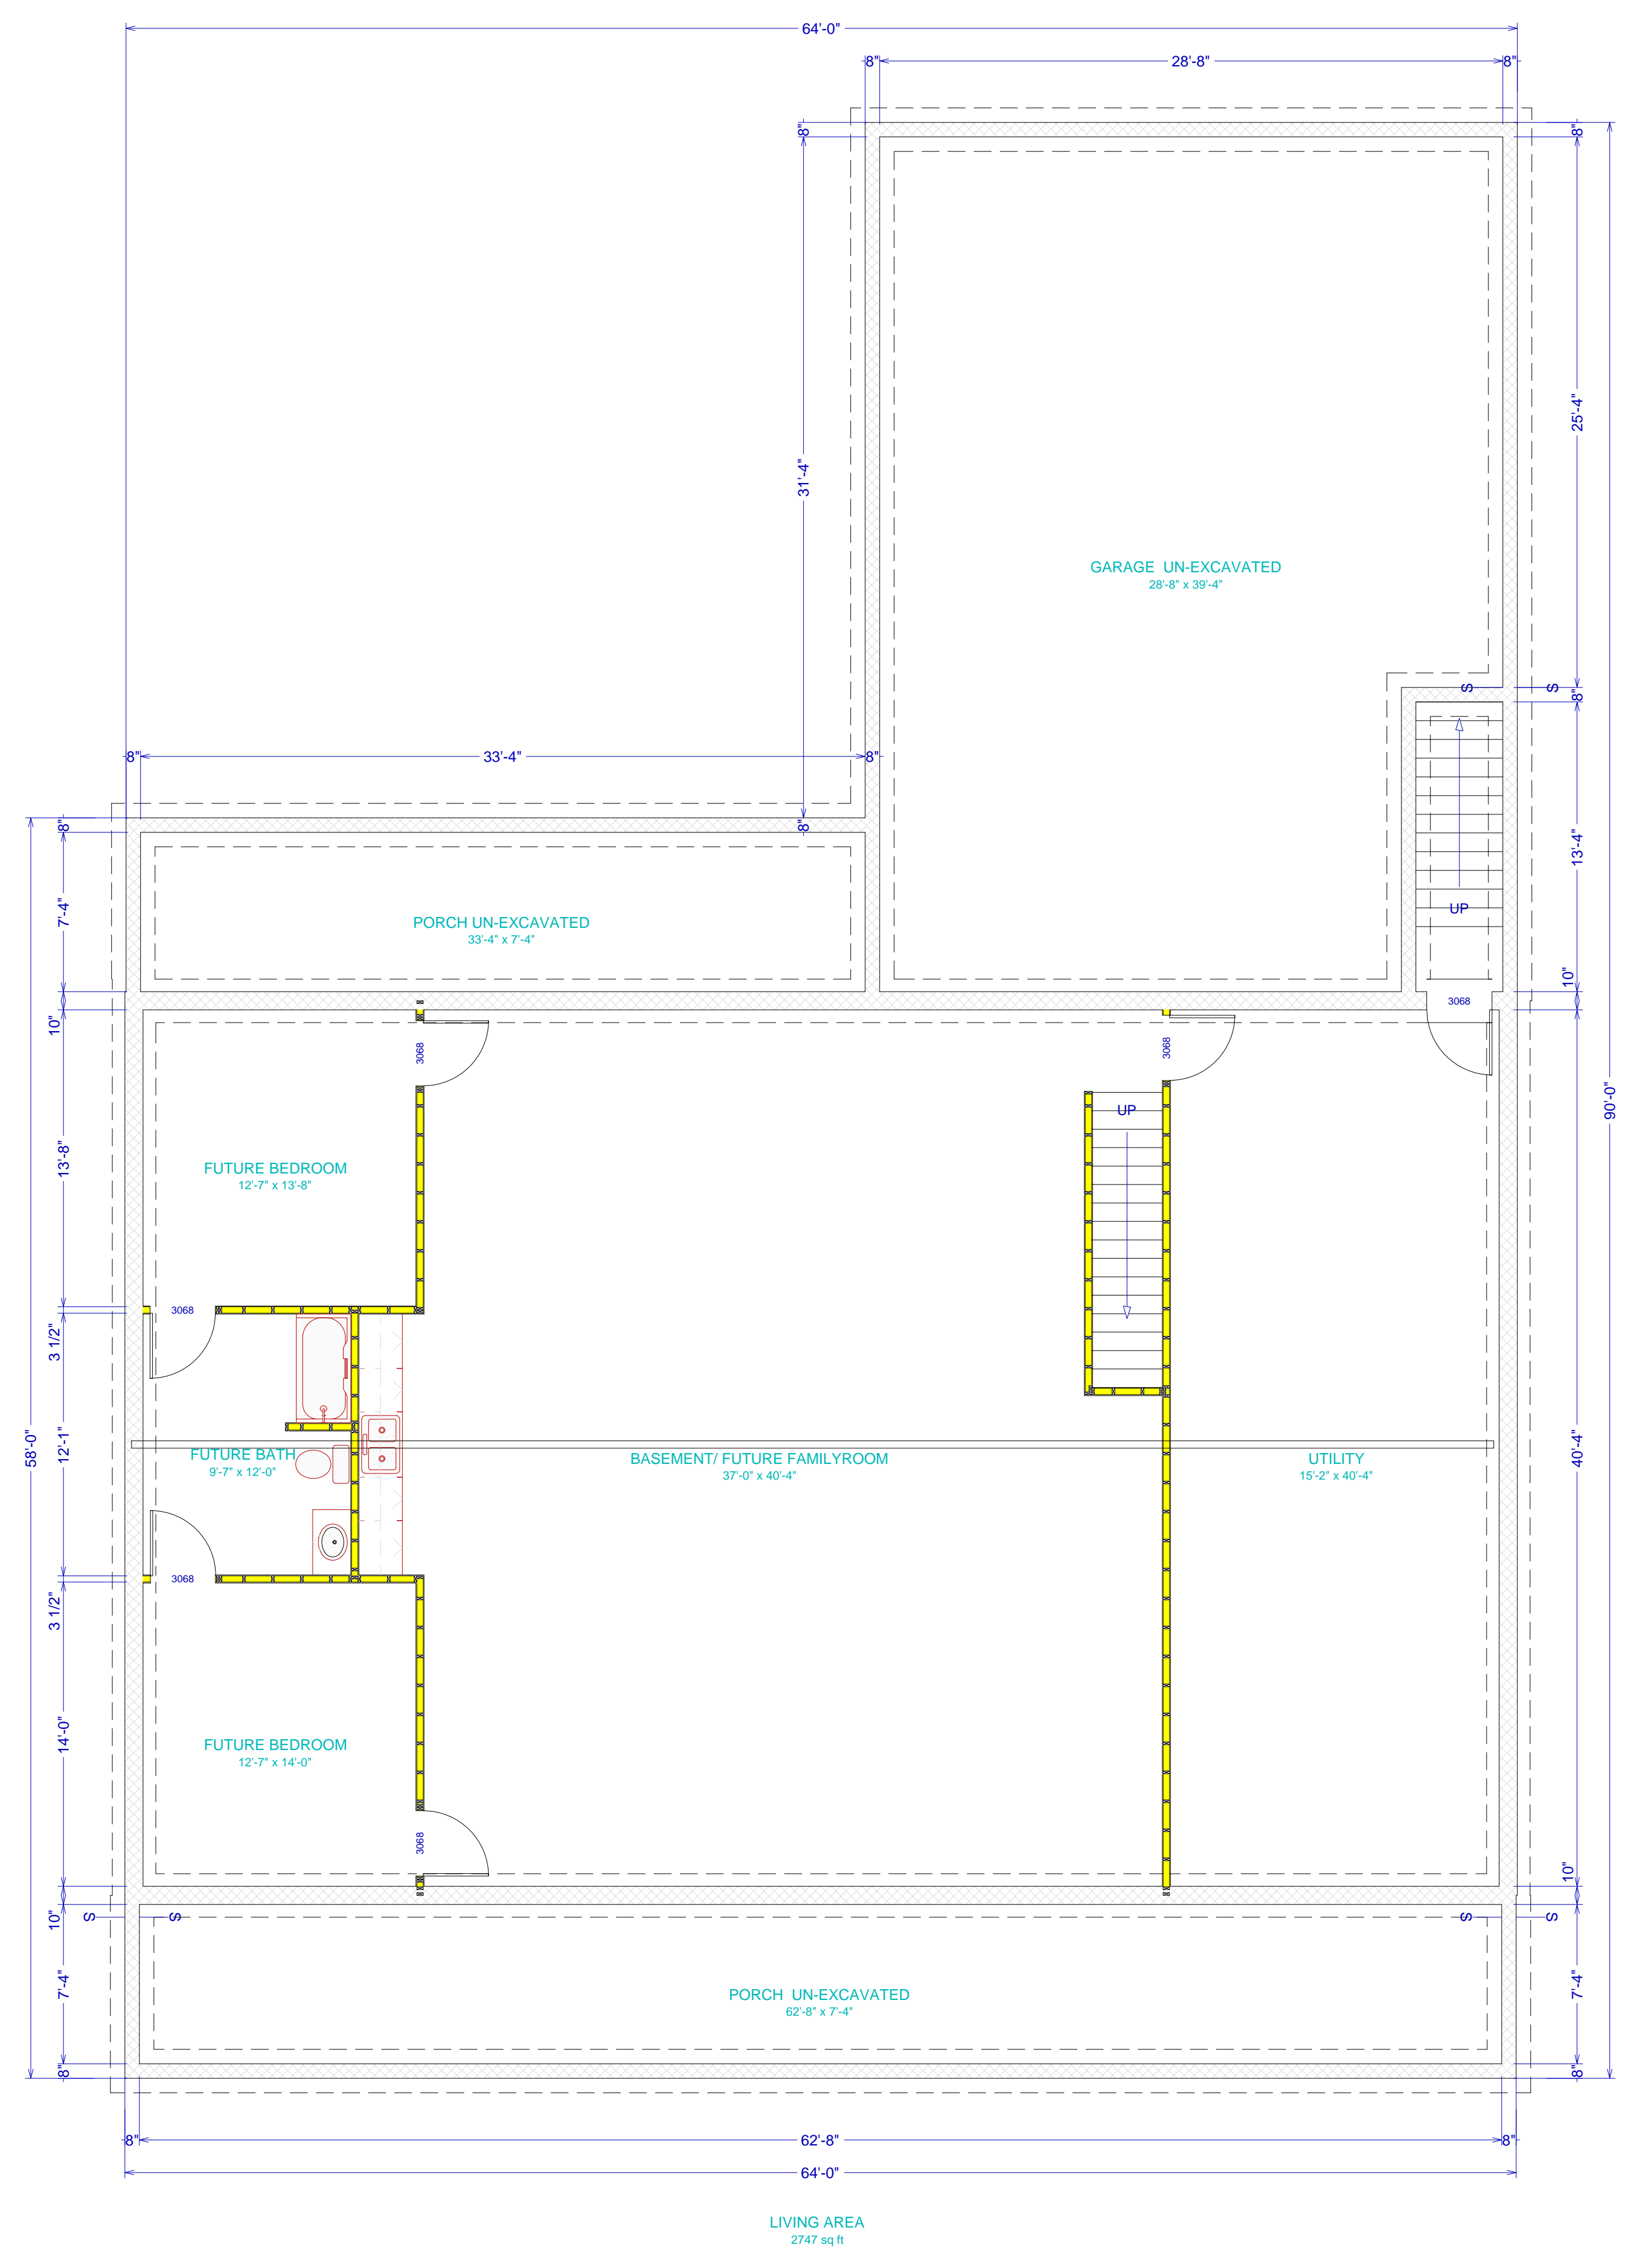

RESIDENTIAL HOME PLANS FOR
JUSTIN & STACEY FELLOWS
 CAMBRIDGE , OHIO 43725

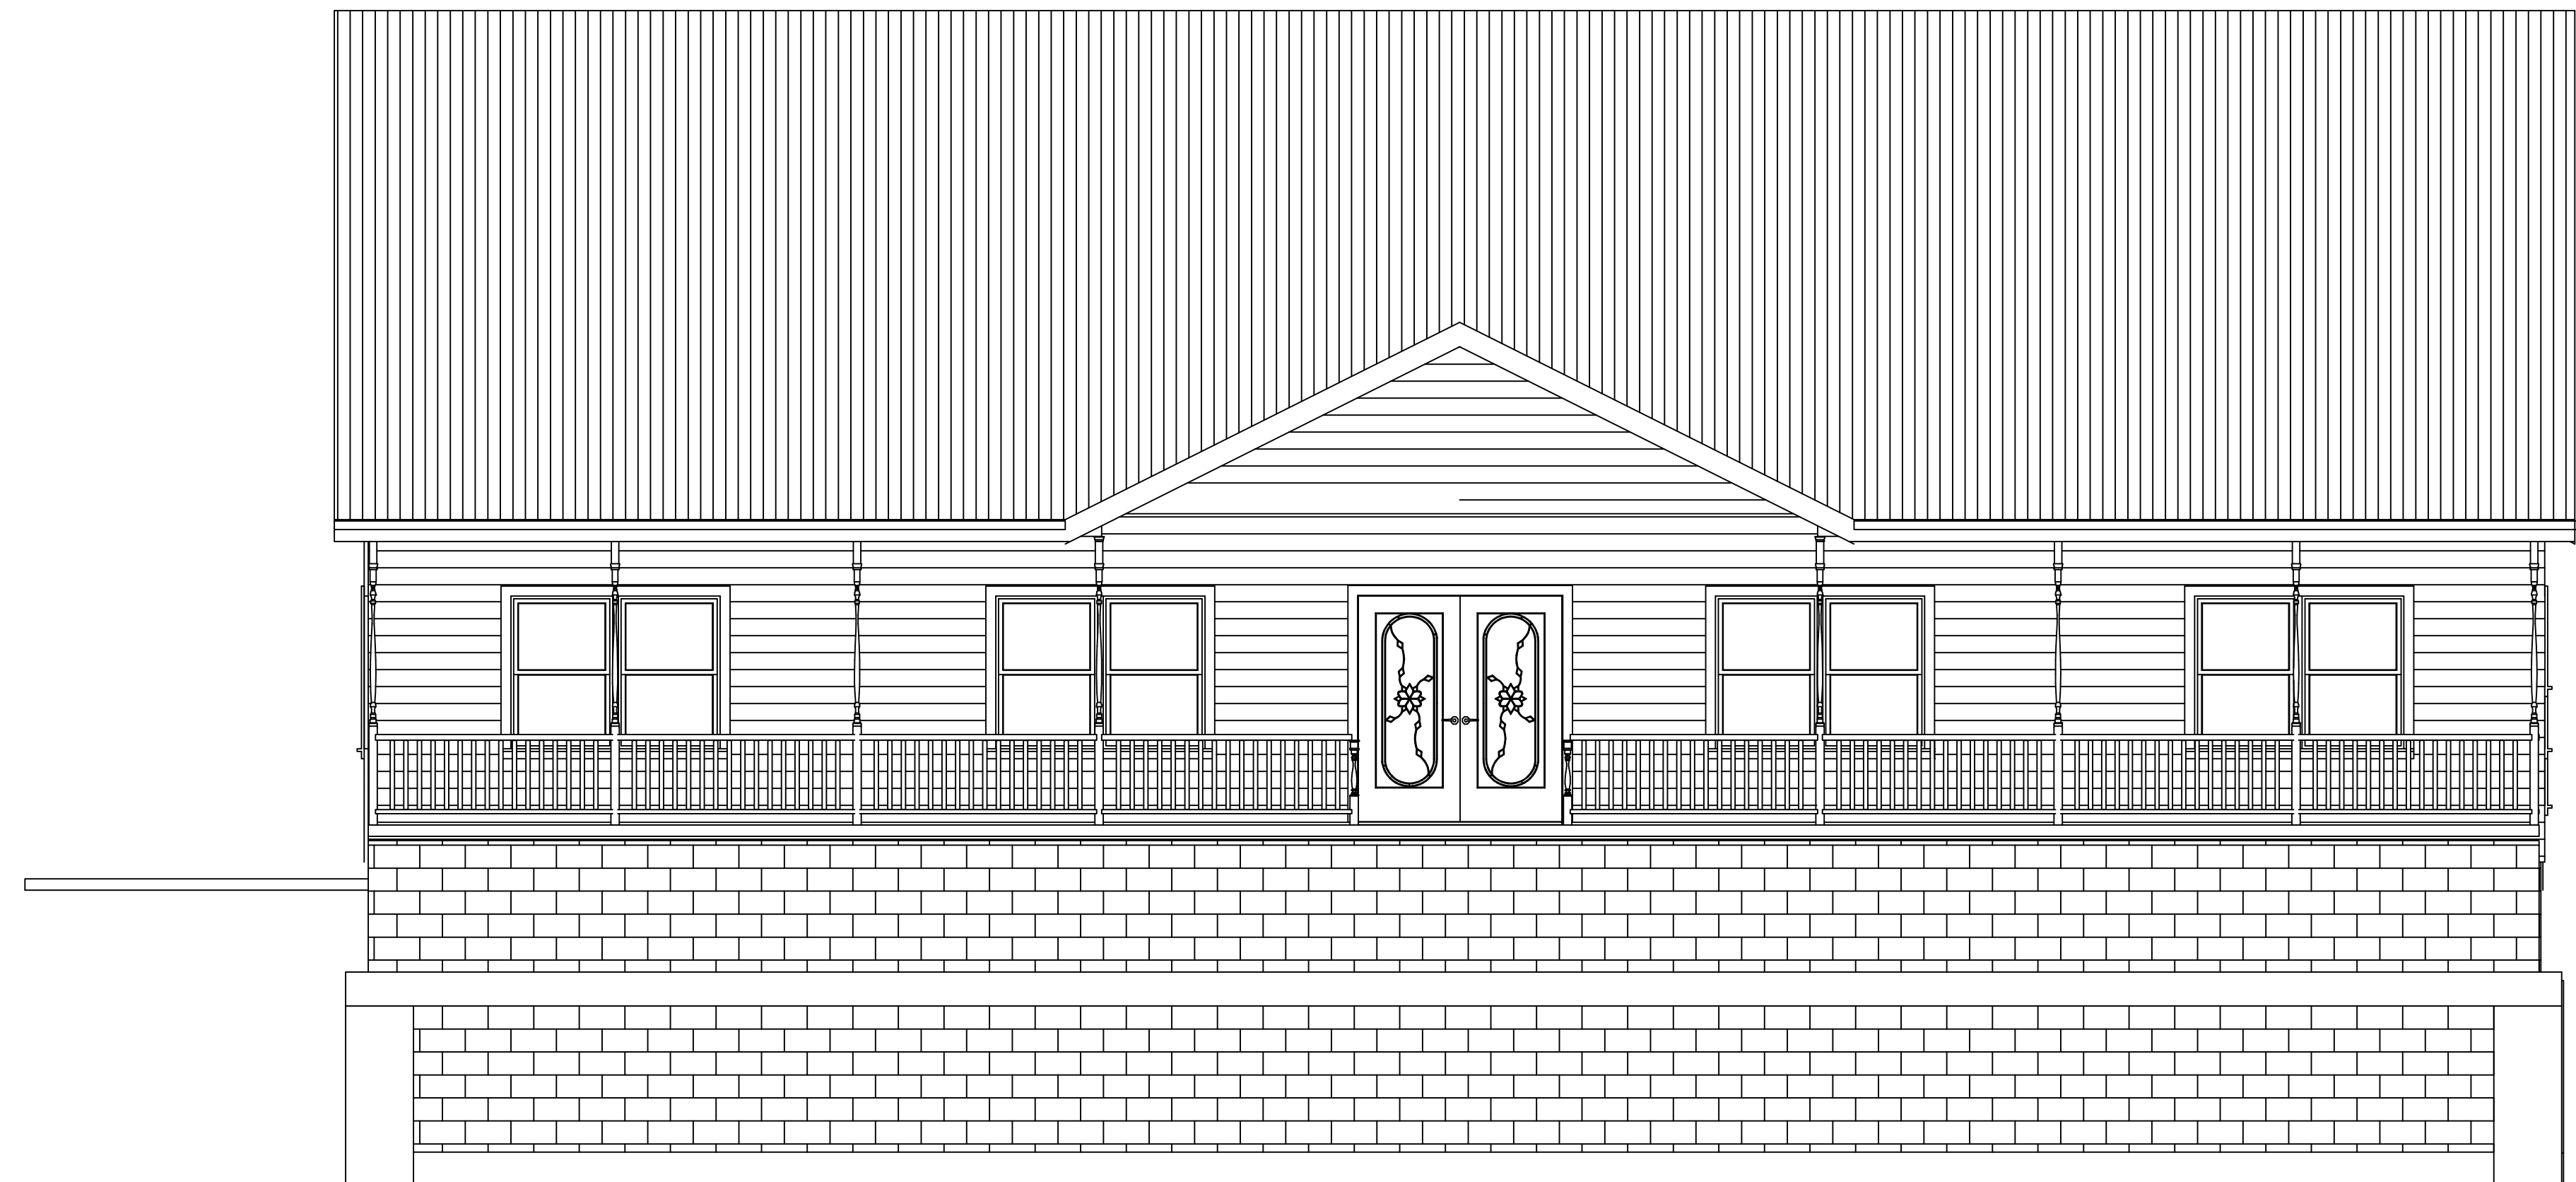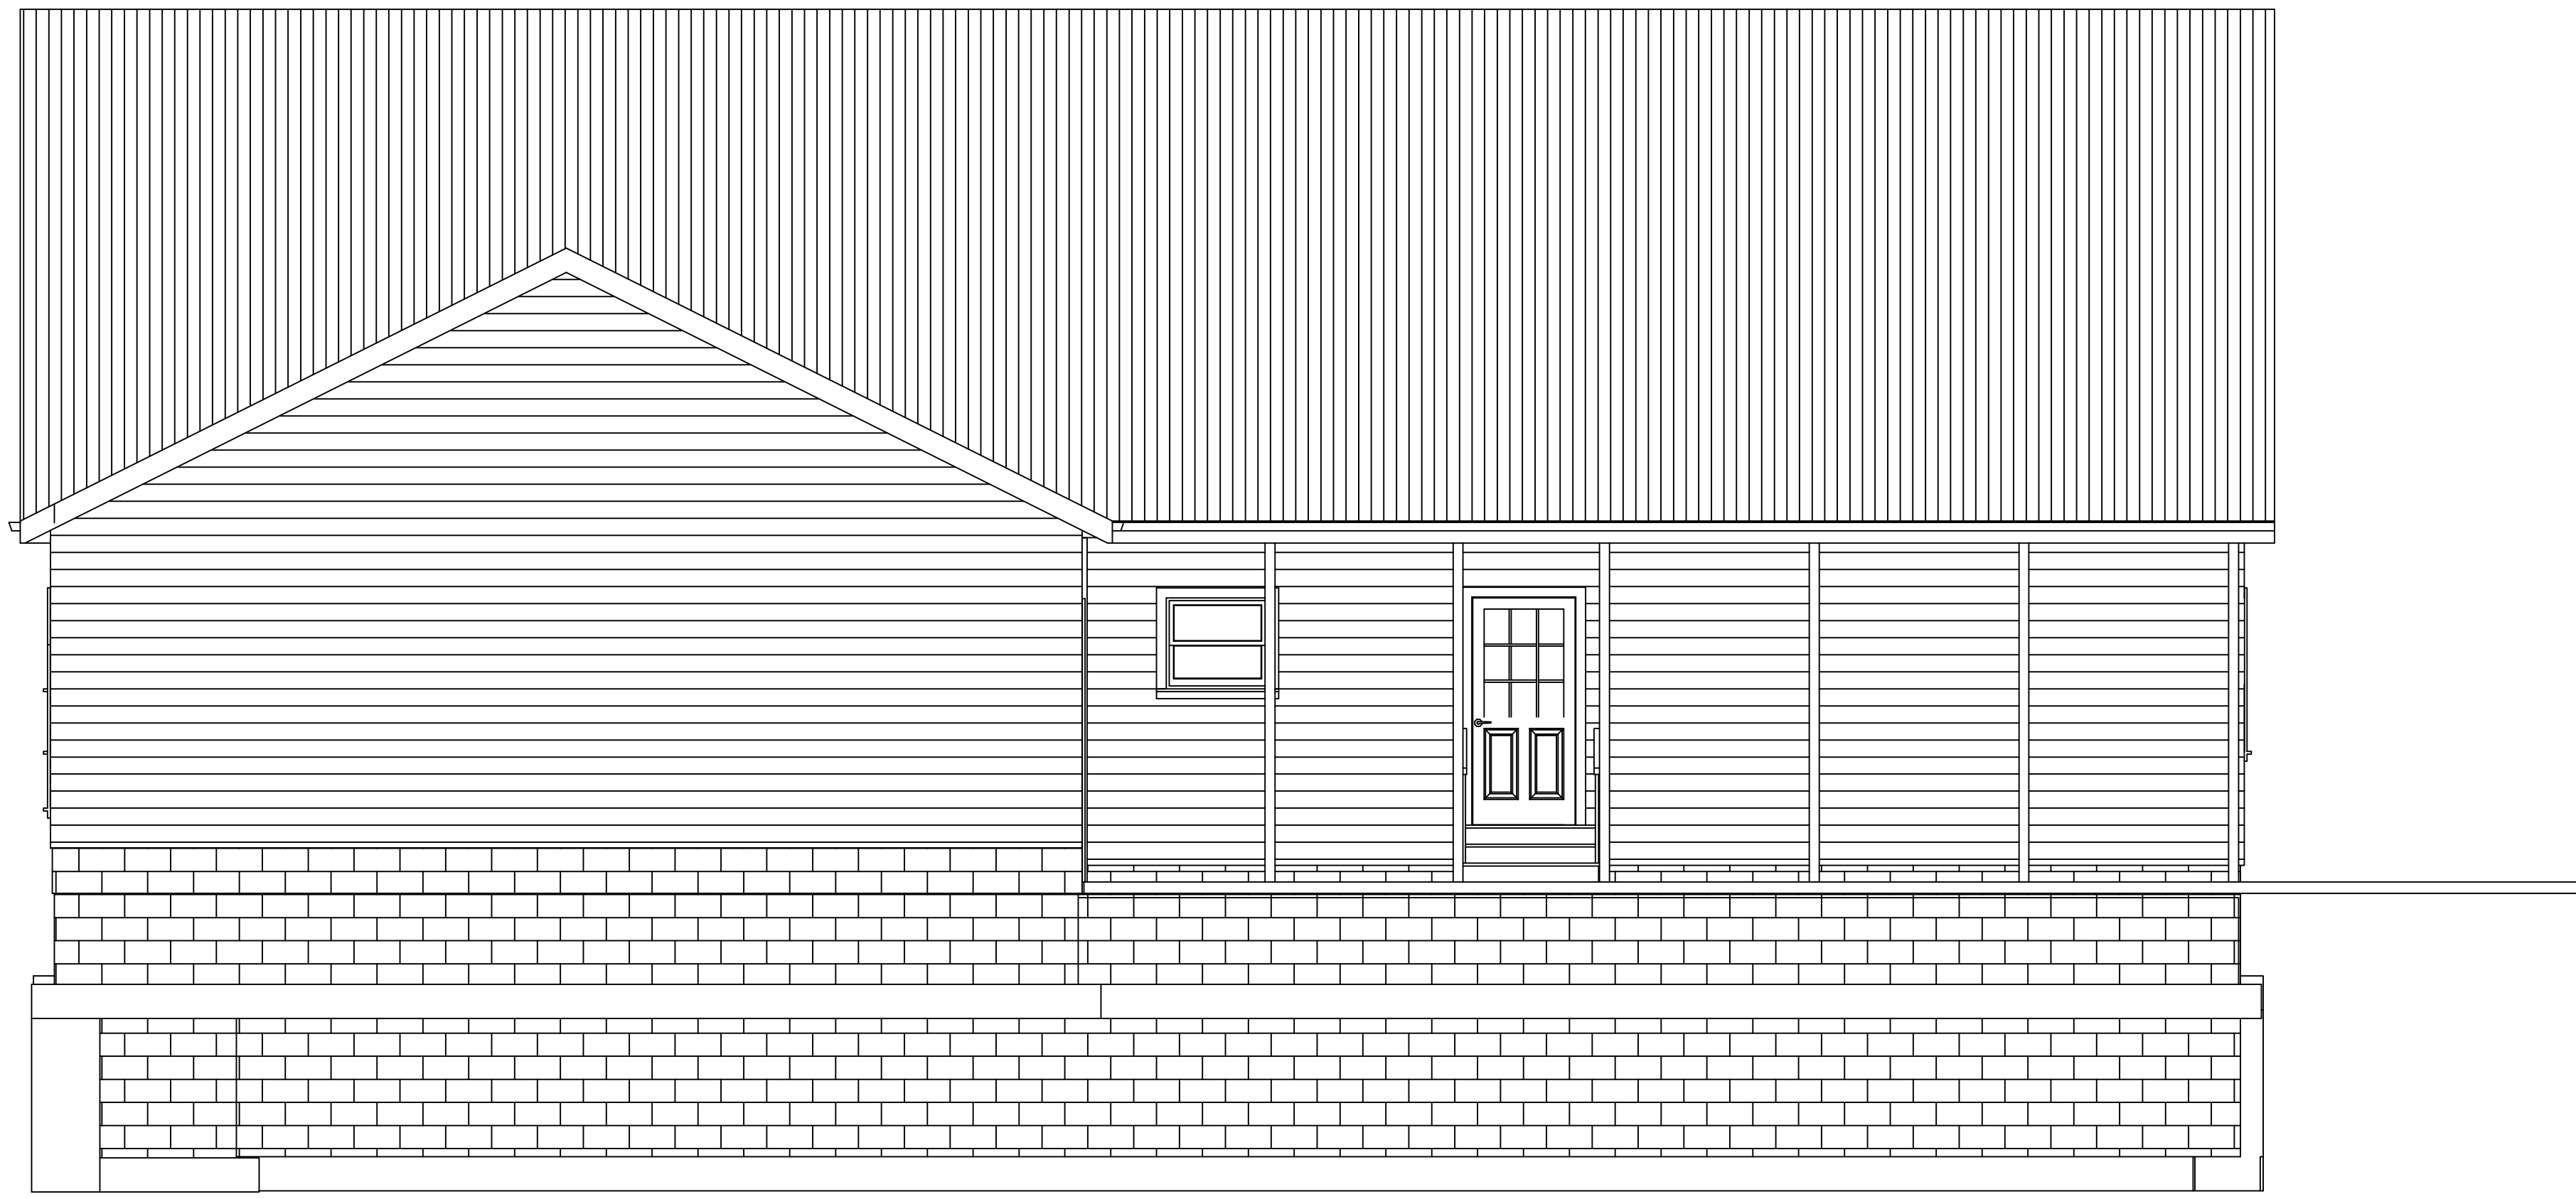

CONTRACTOR

C & G
CONSTRUCTION LLC.

OWNER
GARY HUNT

RESIDENTIAL HOME PLANS FOR
JUSTIN & STACEY FELLOWS
CAMBRIDGE , OHIO 43725

SHEET



A103

ELEVATION

DRAWN BY
RJR



DATE 02/09/2016

CONTRACTOR
C & G
CONSTRUCTION LLC.
OWNER
GARY HUNT

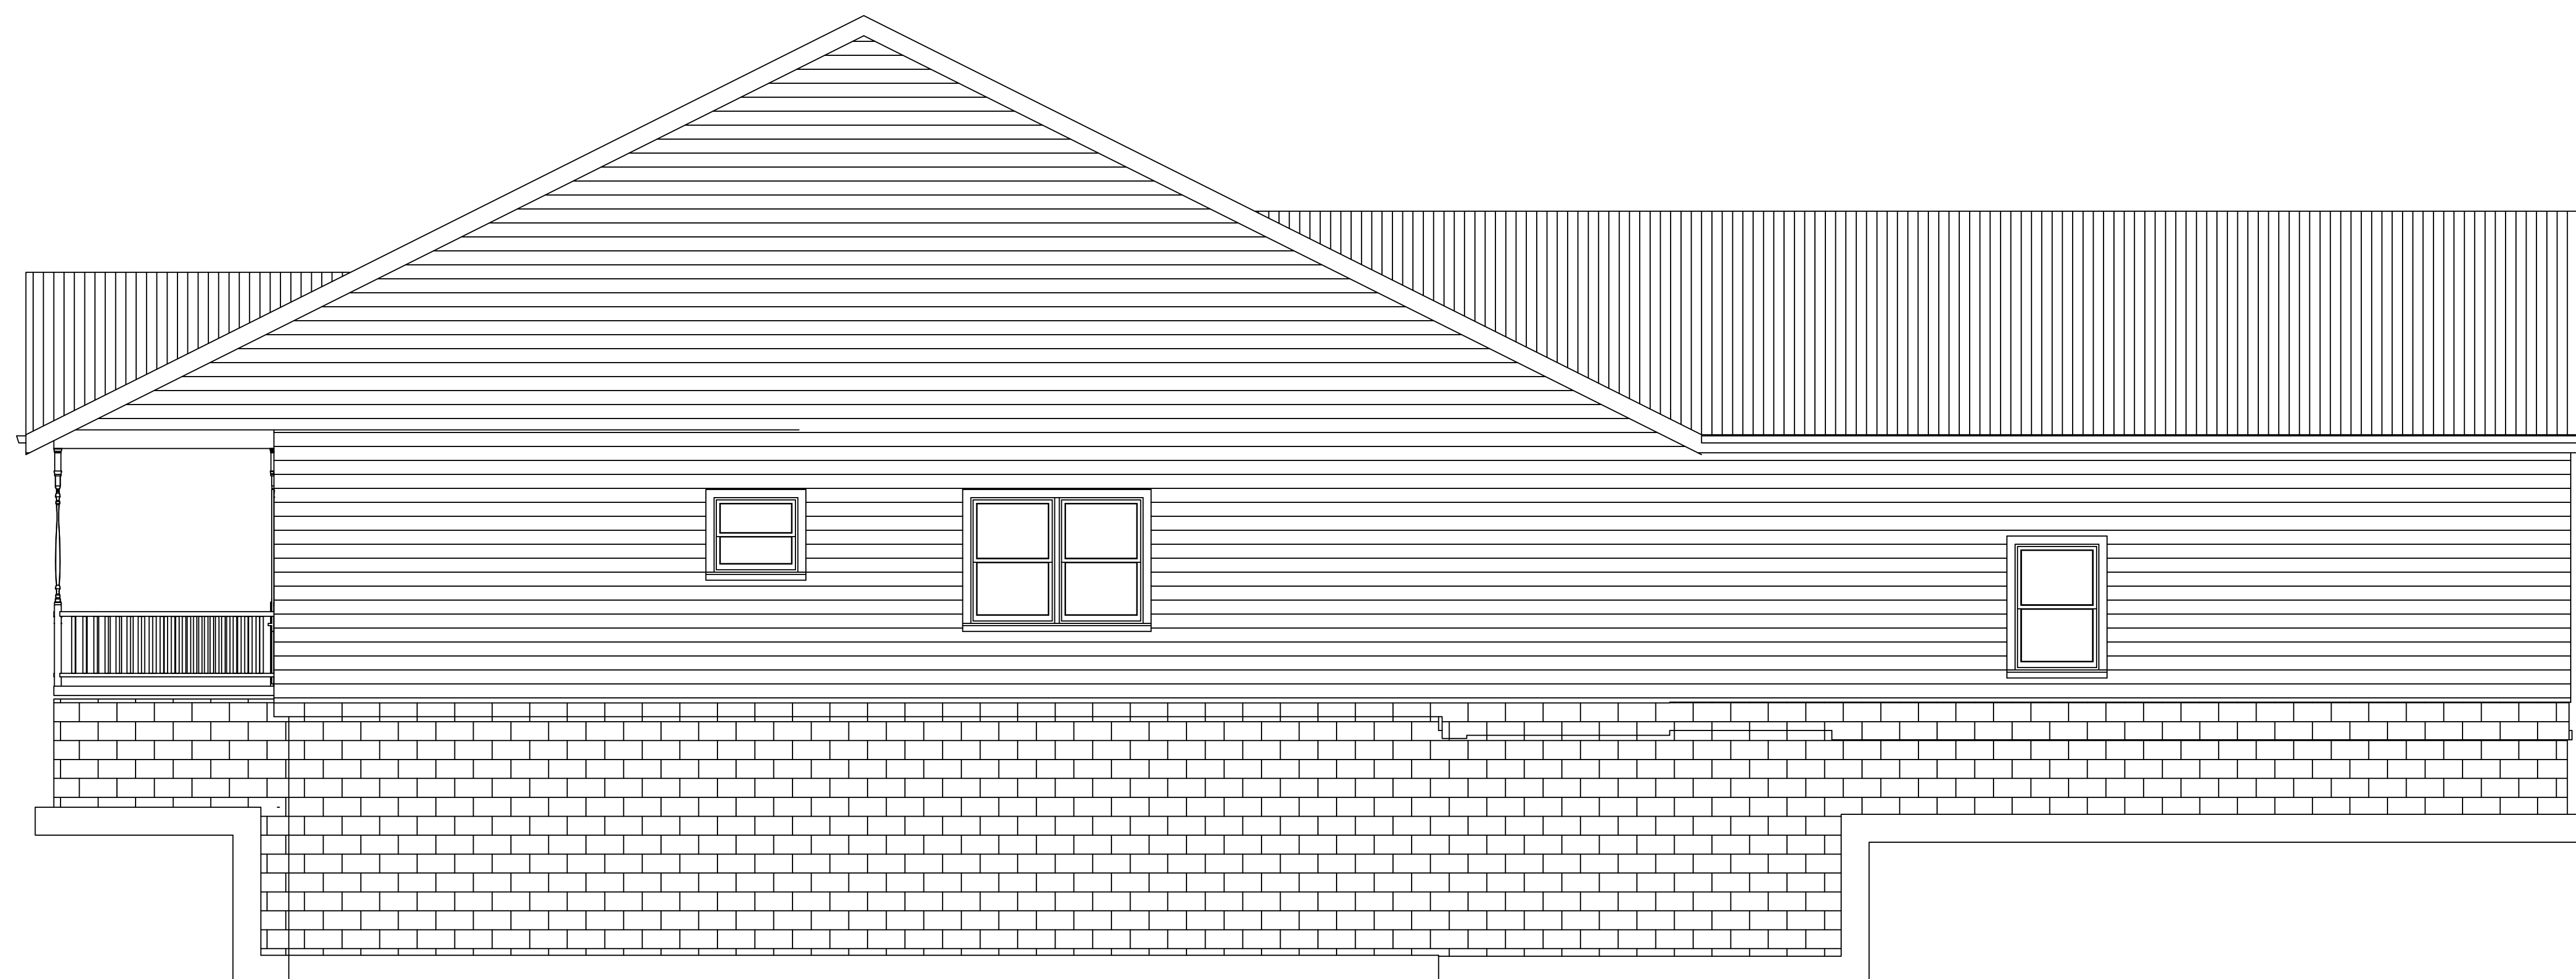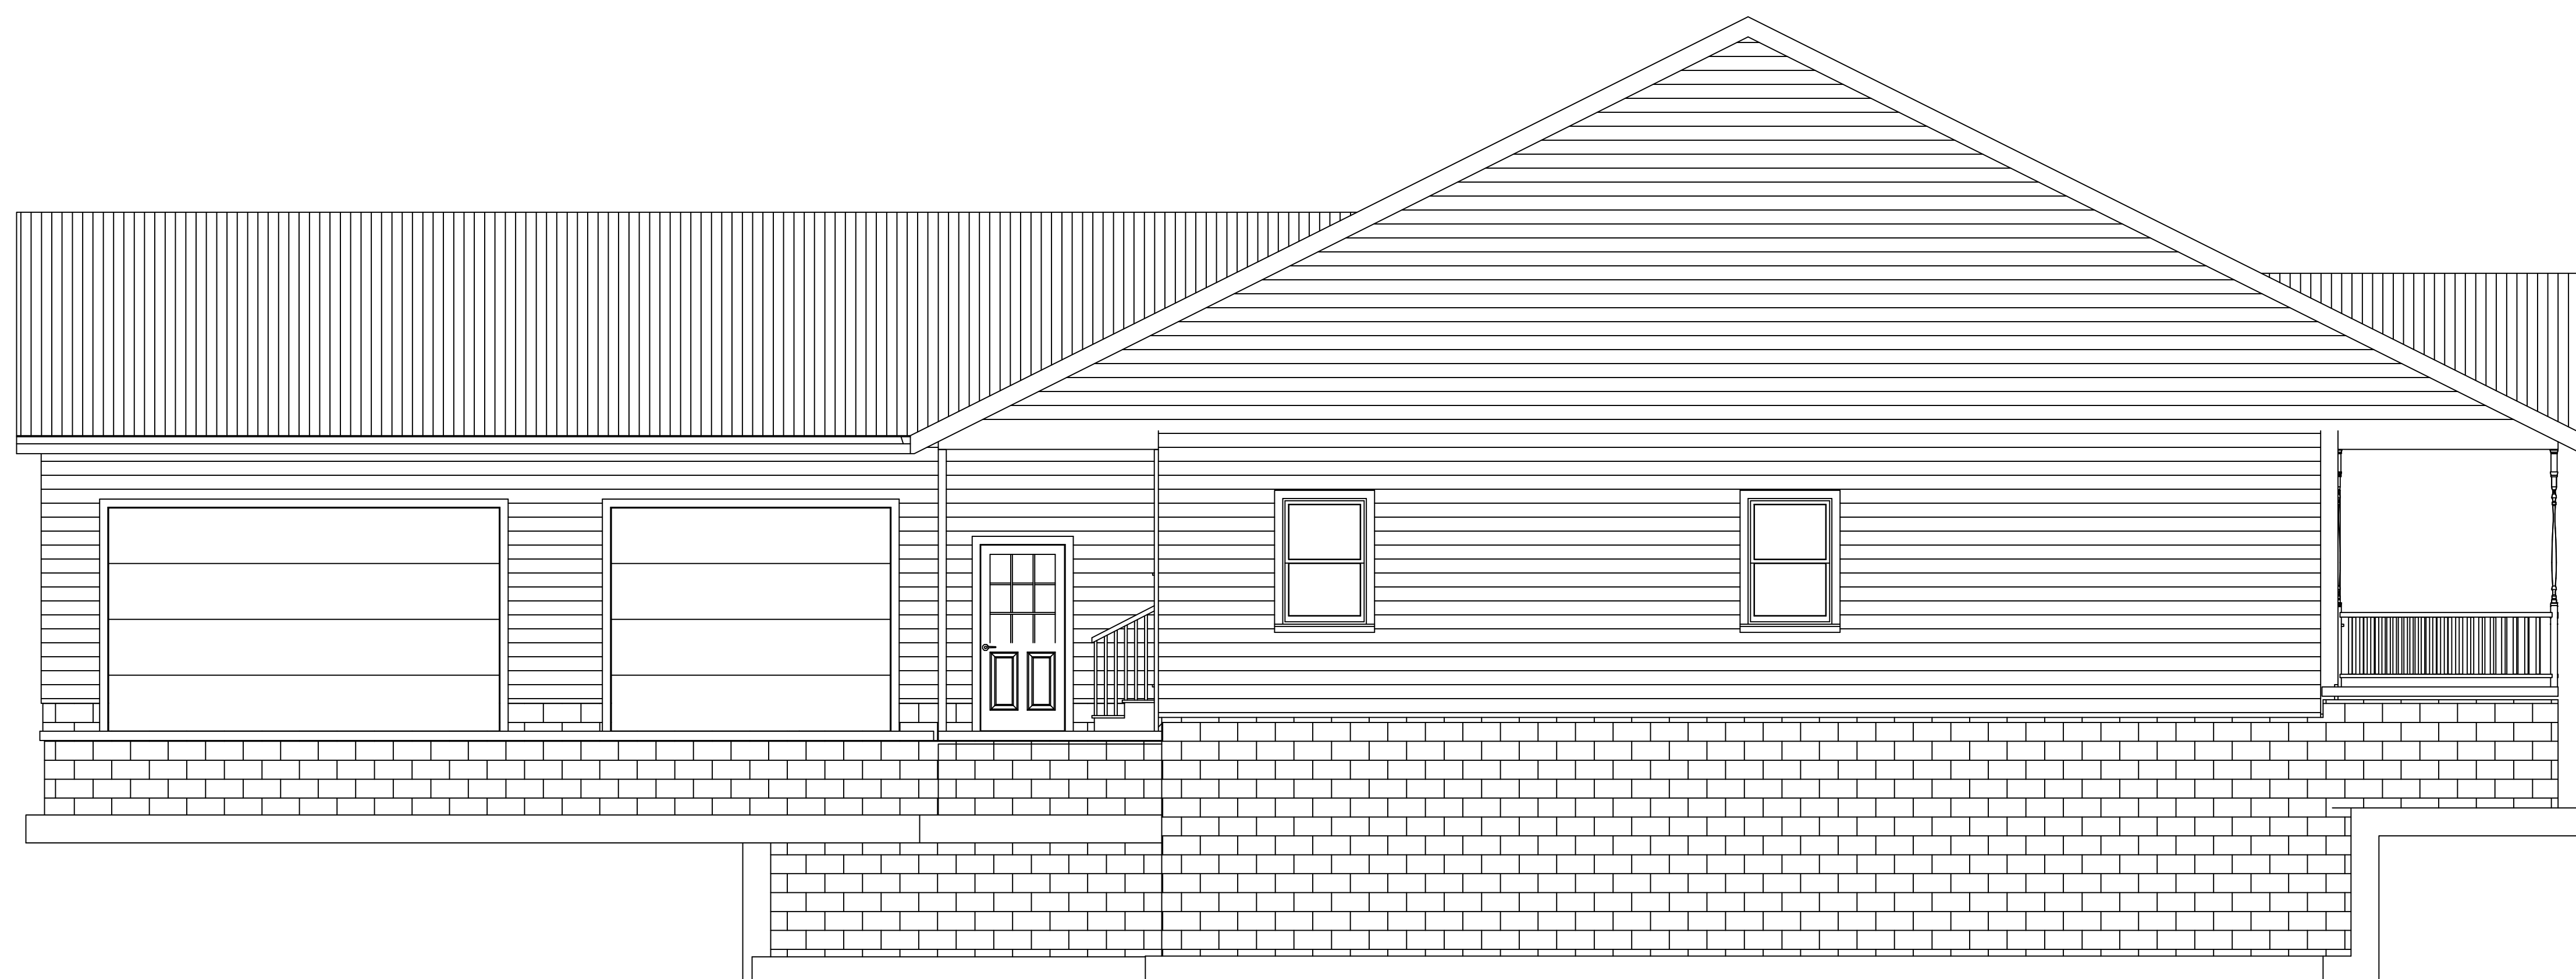

RESIDENTIAL HOME PLANS FOR
JUSTIN & STACEY FELLOWS
CAMBRIDGE , OHIO 43725


SHEET
A104
ELEVATION
DRAWN BY
RJR
DATE 02/09/2016

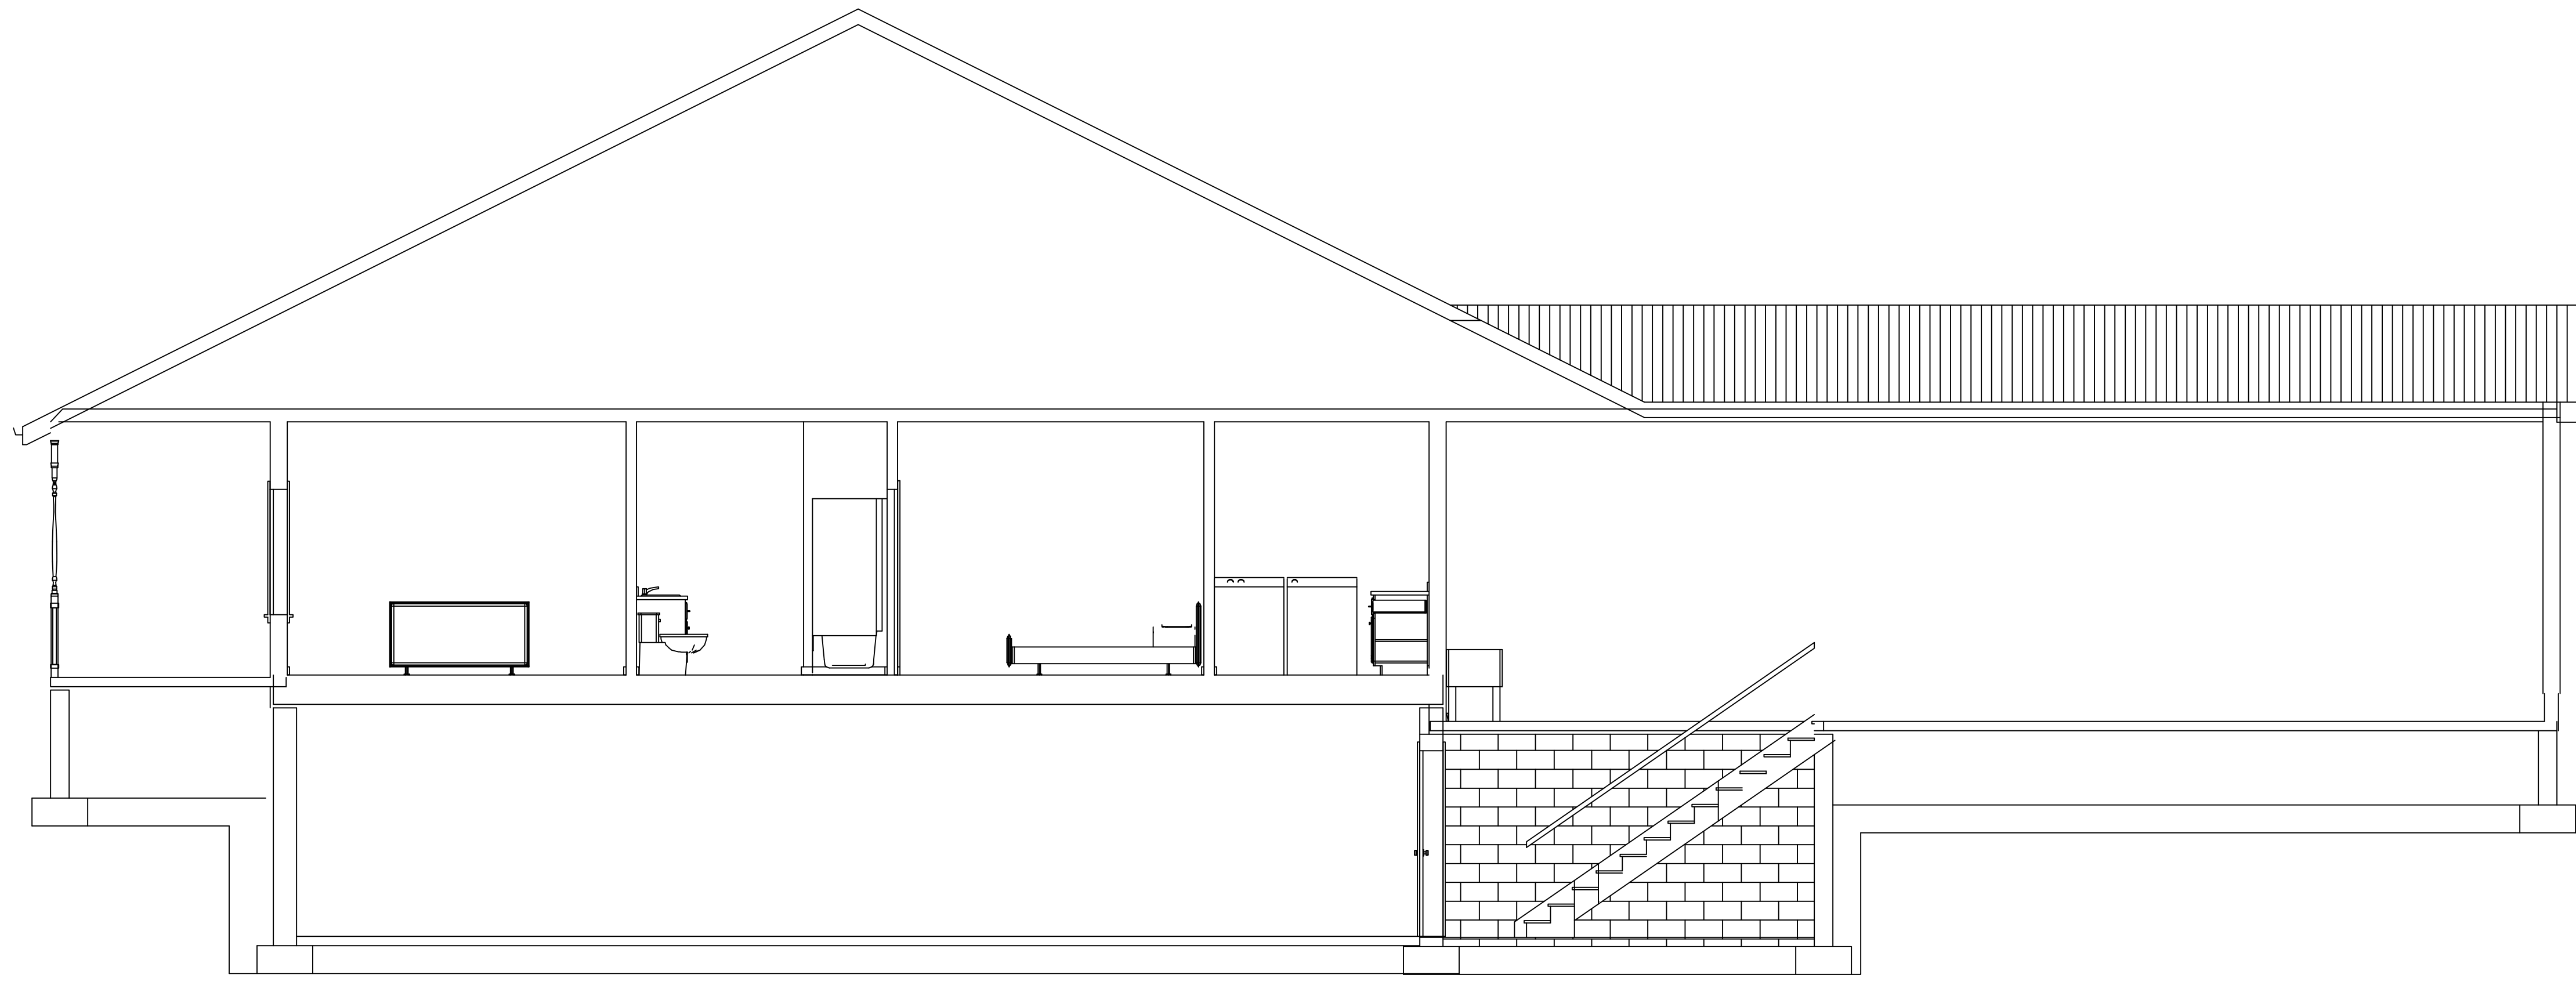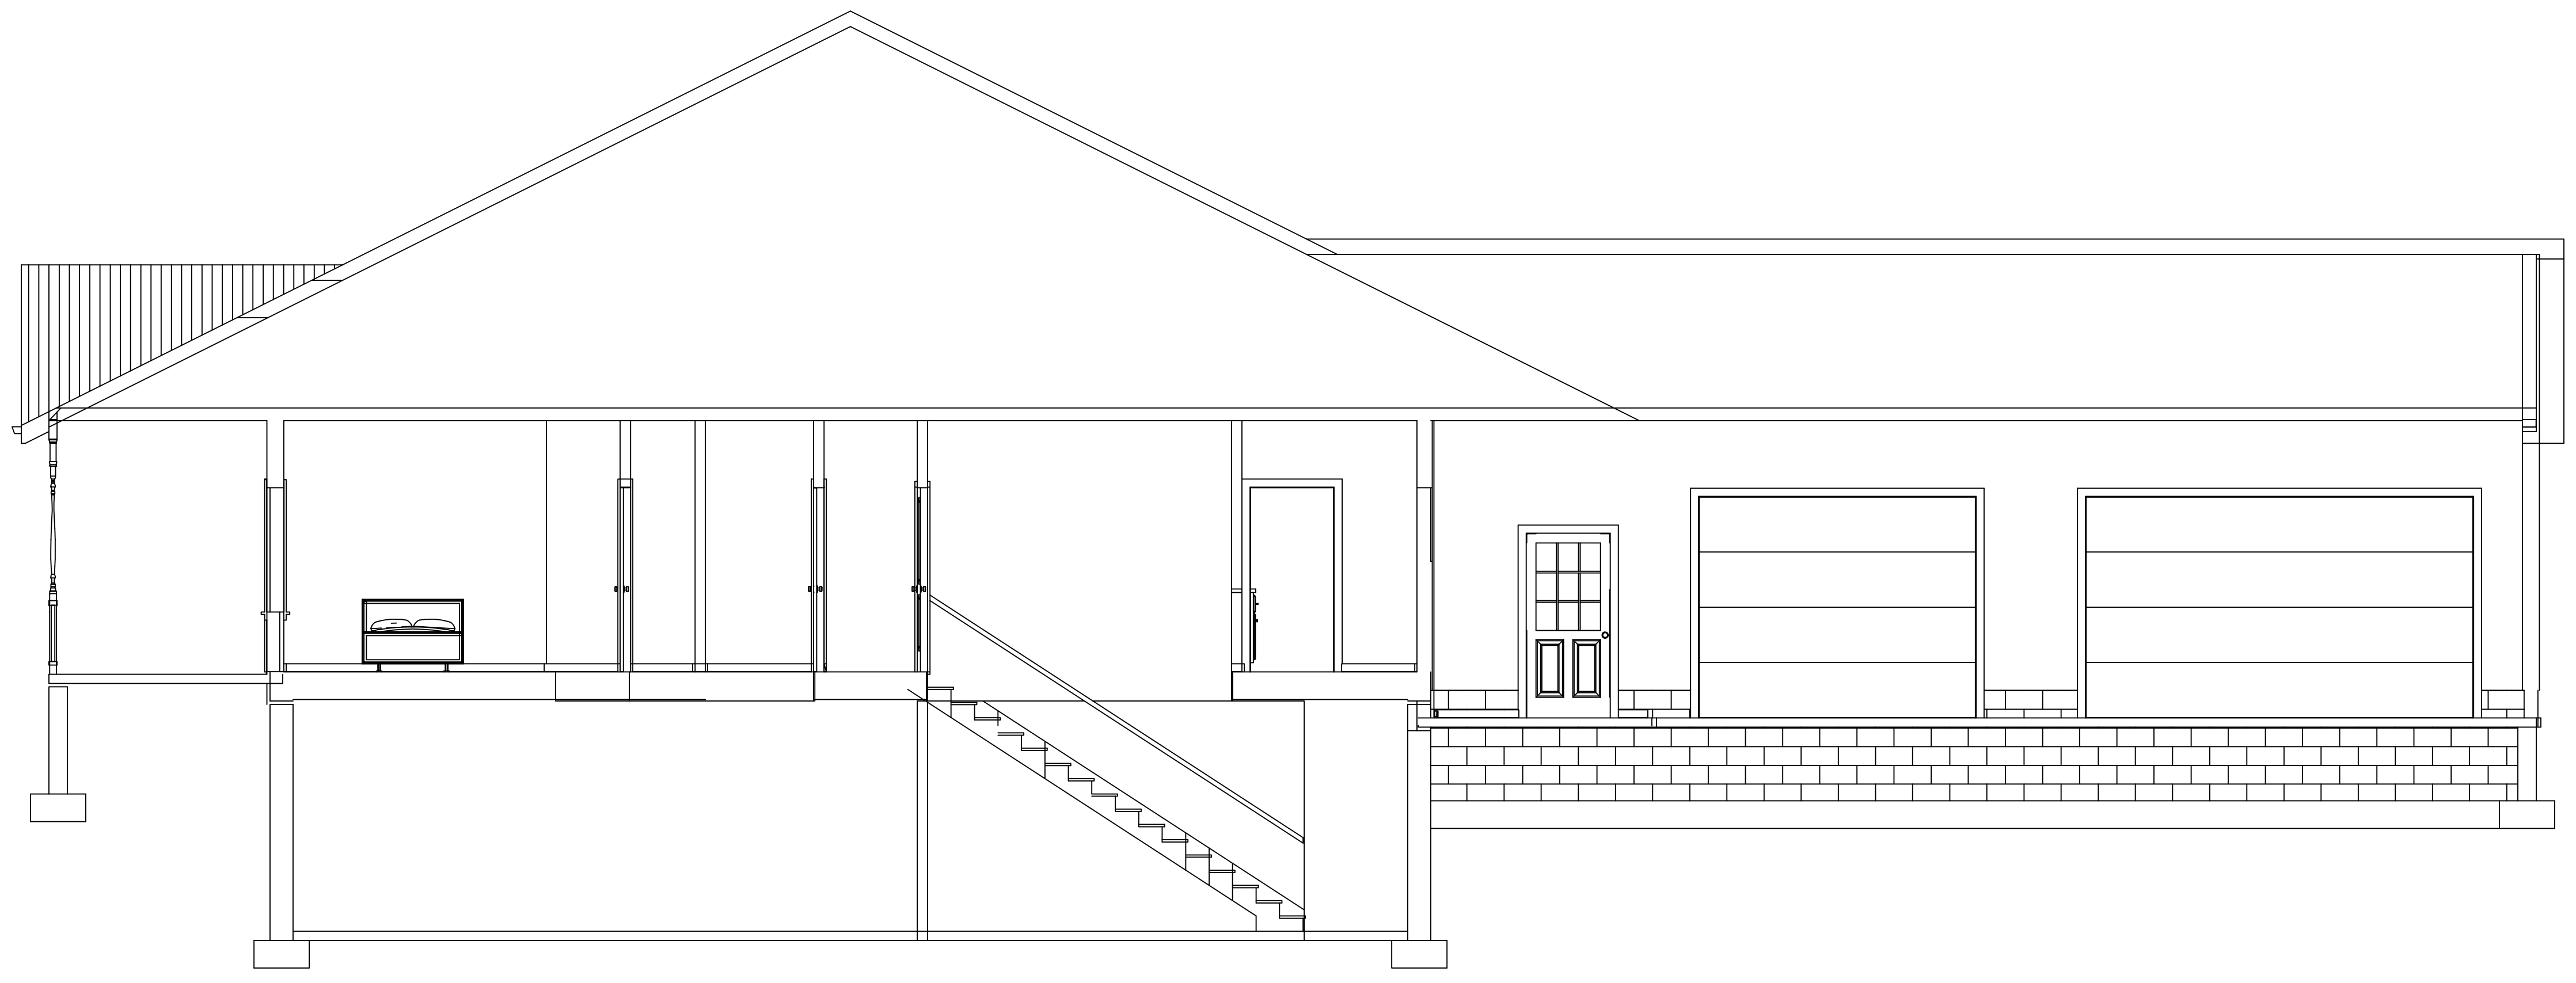


CONTRACTOR
C & G
 CONSTRUCTION LLC.
 OWNER
 GARY HUNT

RESIDENTIAL HOME PLANS FOR
JUSTIN & STACEY FELLOWS
 CAMBRIDGE , OHIO 43725

SHEET
A105
 CROSS SECTION
 DRAWN BY
 RJR
 DATE 02/09/2016

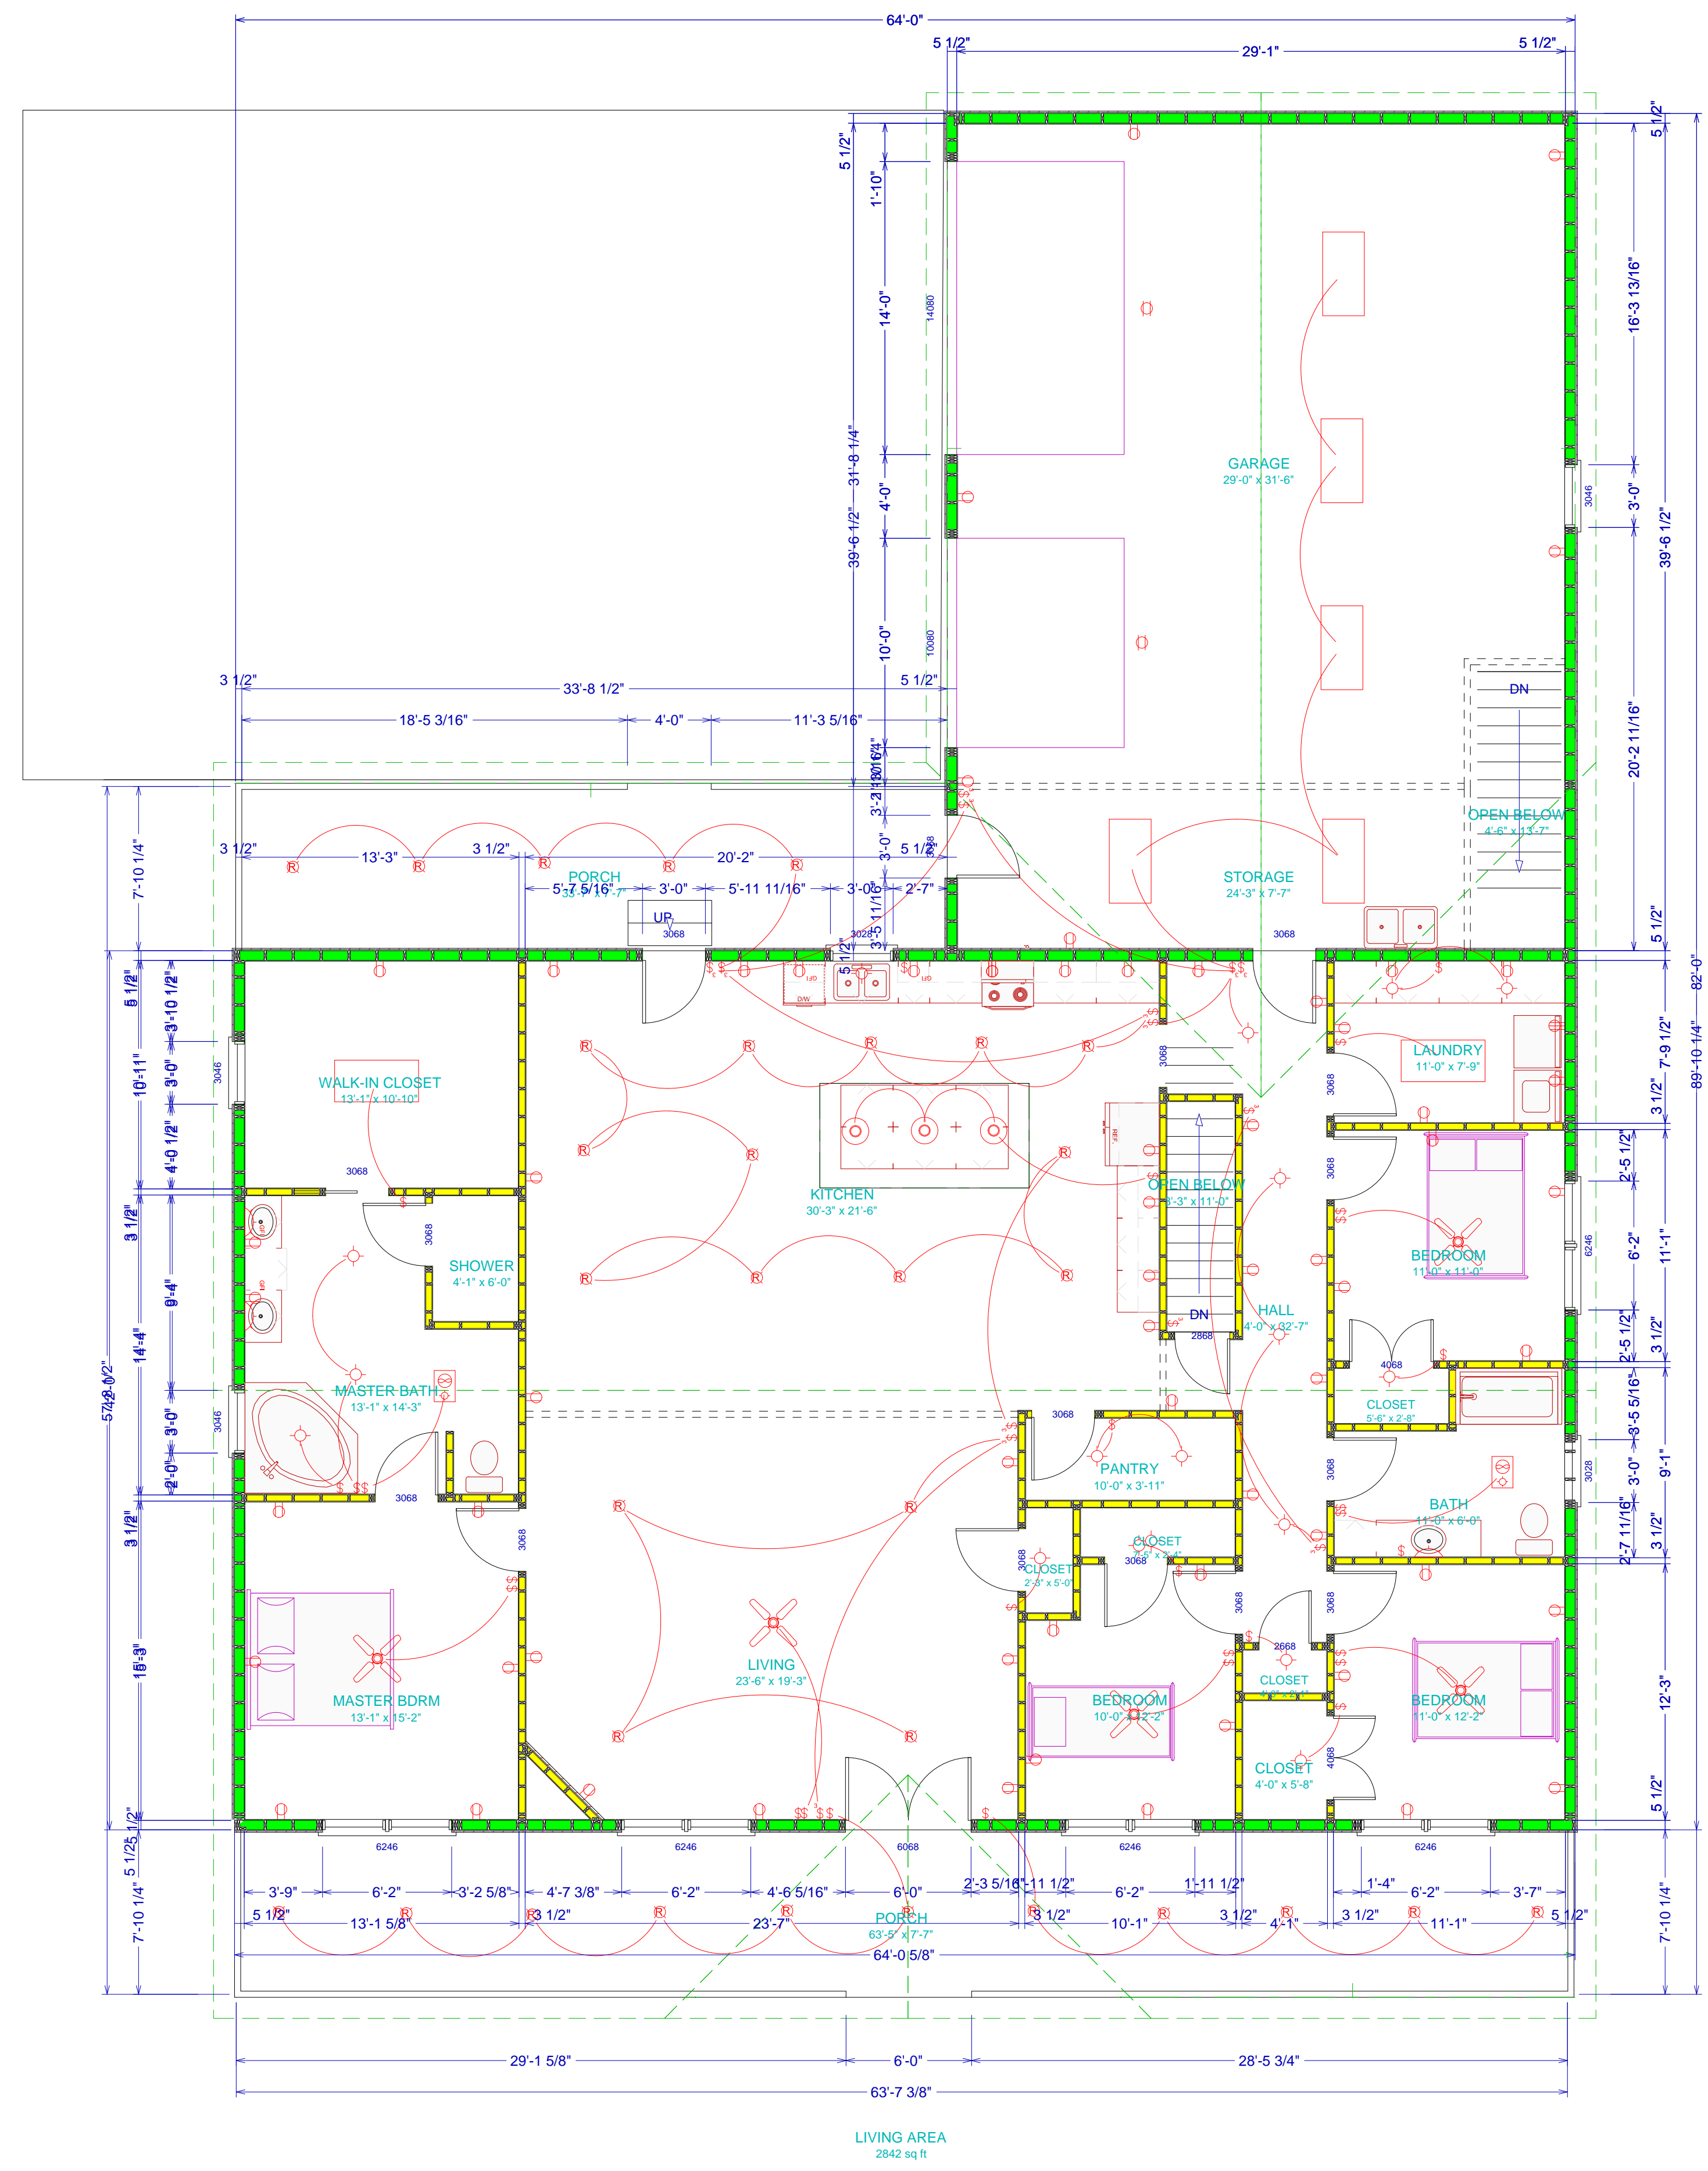


RESIDENTIAL HOME PLANS FOR
JUSTIN & STACEY FELLOWS
 CAMBRIDGE , OHIO 43725

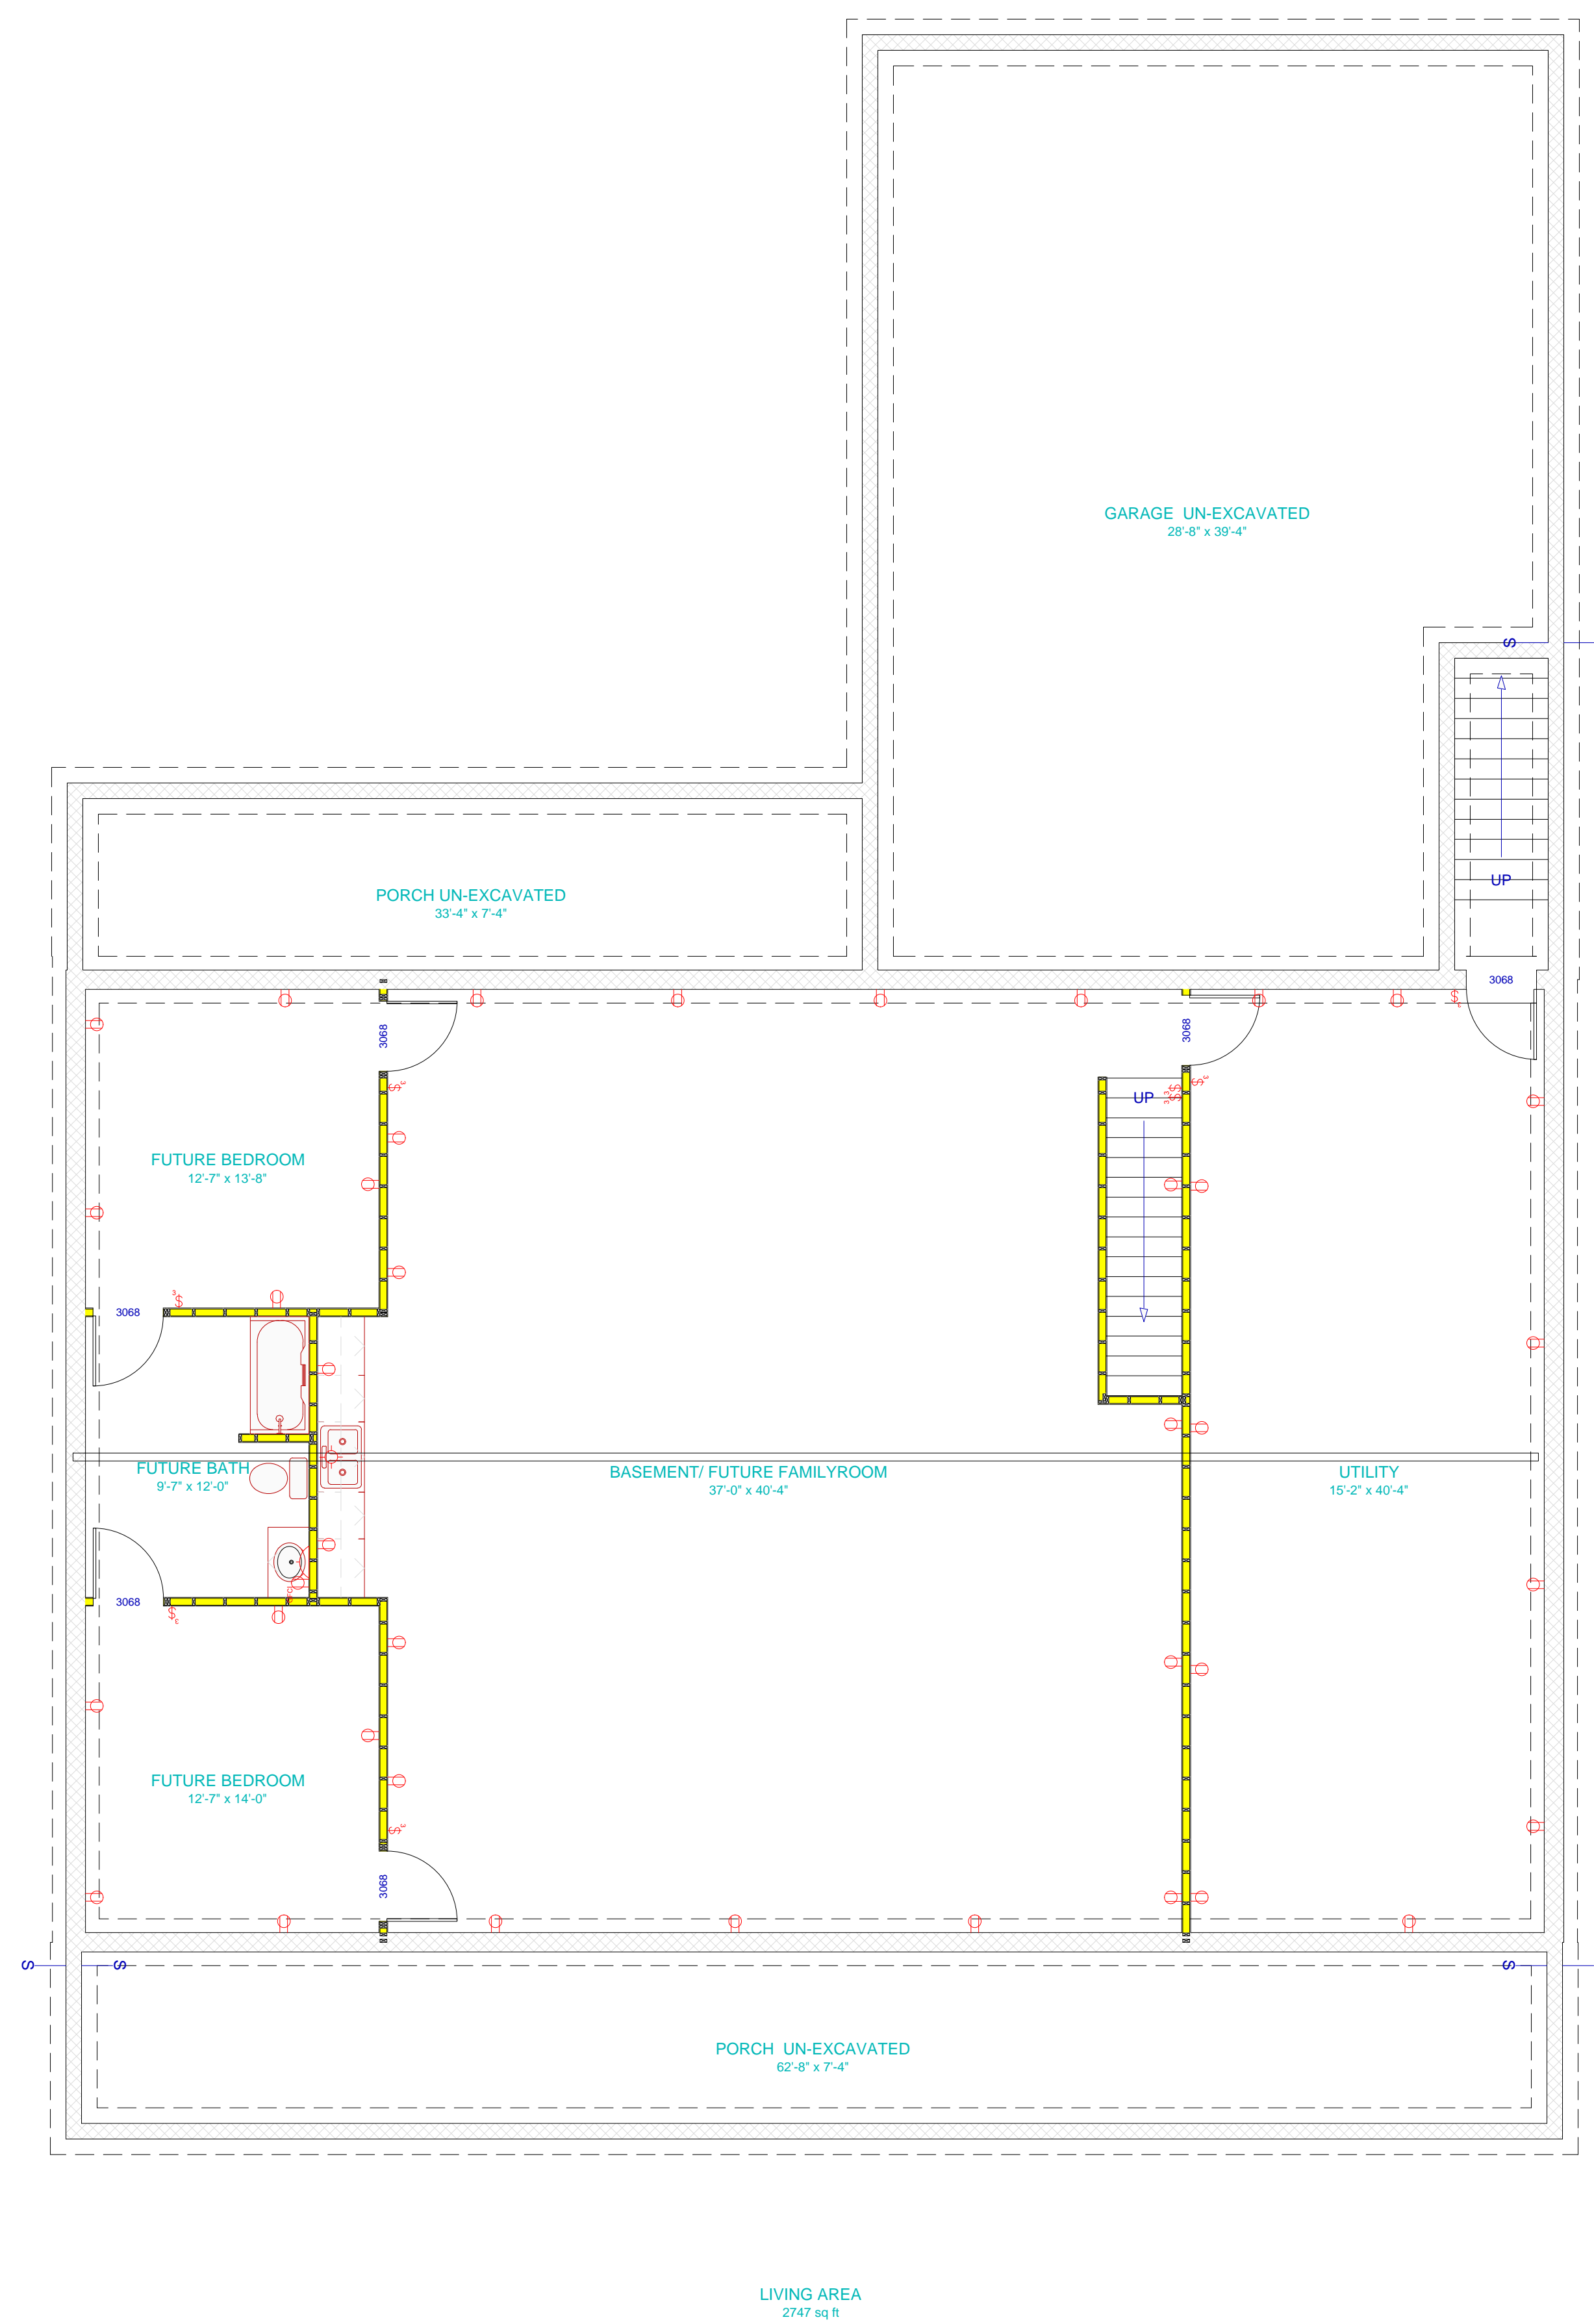


RESIDENTIAL HOME PLANS FOR
JUSTIN & STACEY FELLOWS
CAMBRIDGE , OHIO 43725

CONTRACTOR
C & G
CONSTRUCTION LLC.
OWNER
GARY HUNT

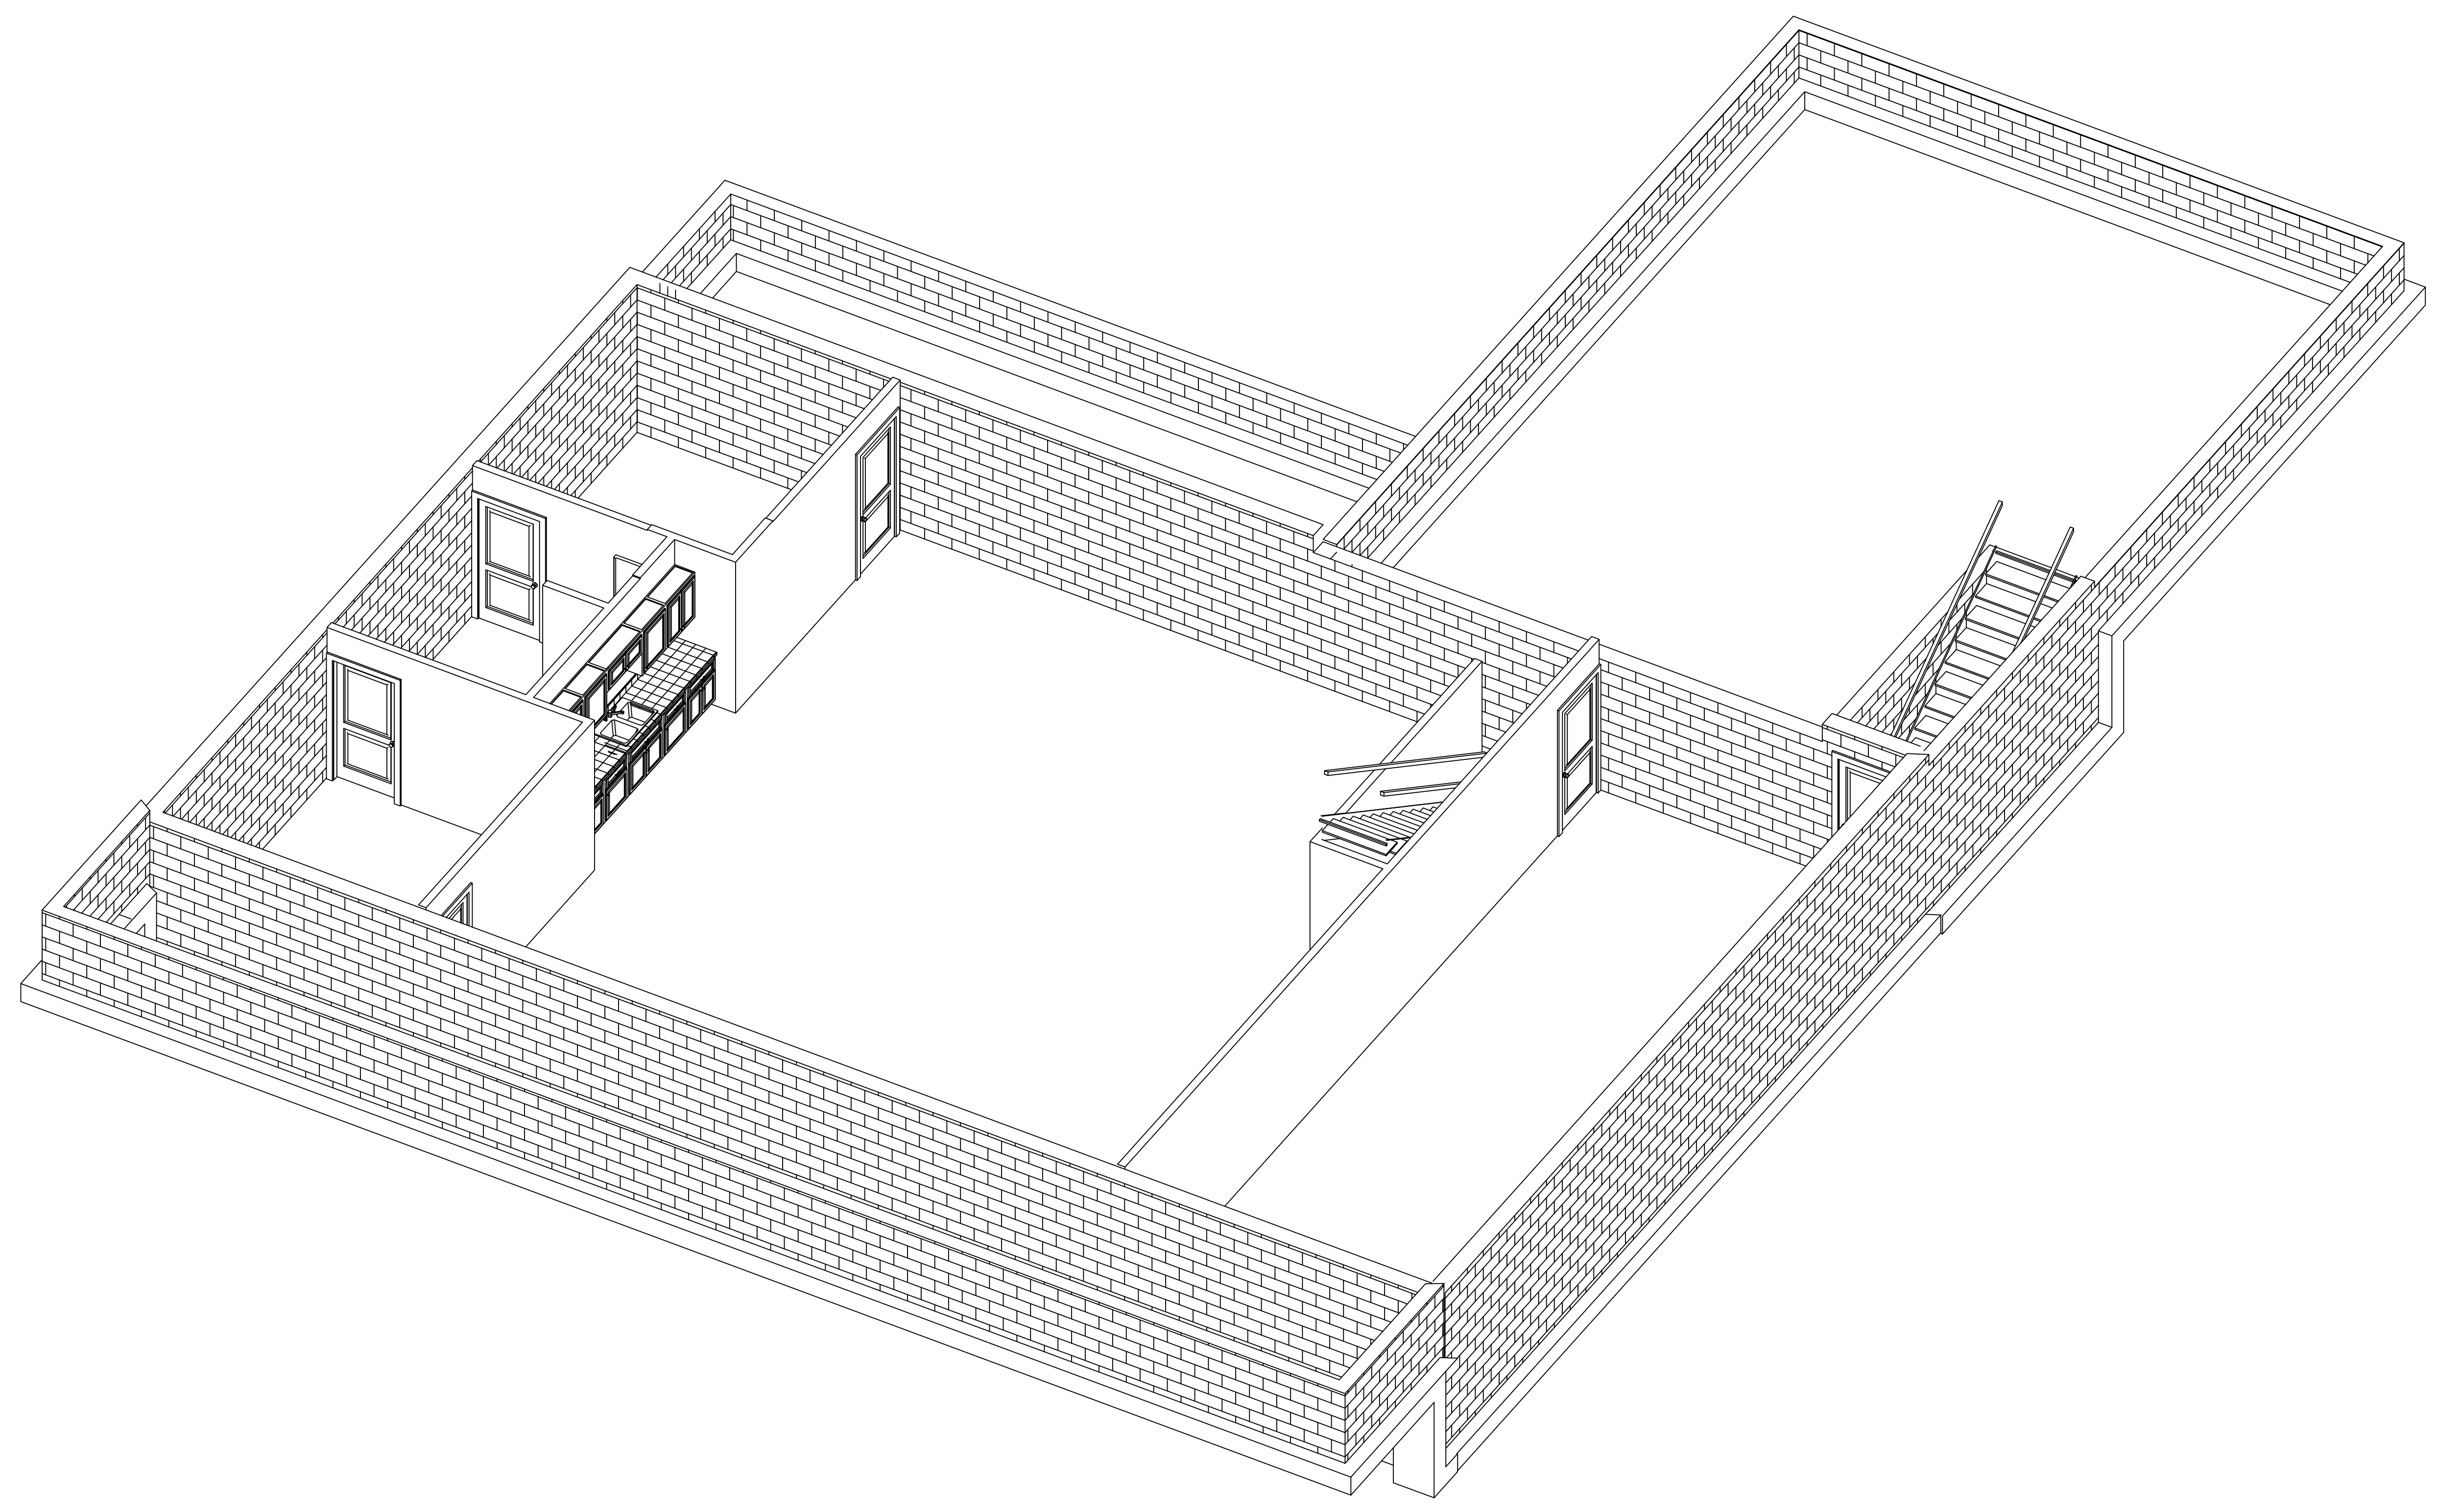

RESIDENTIAL HOME PLANS FOR
JUSTIN & STACEY FELLOWS
CAMBRIDGE , OHIO 43725

SHEET
BASEMENT 3D VIEW
DRAWN BY
RJR
DATE 02/09/2016

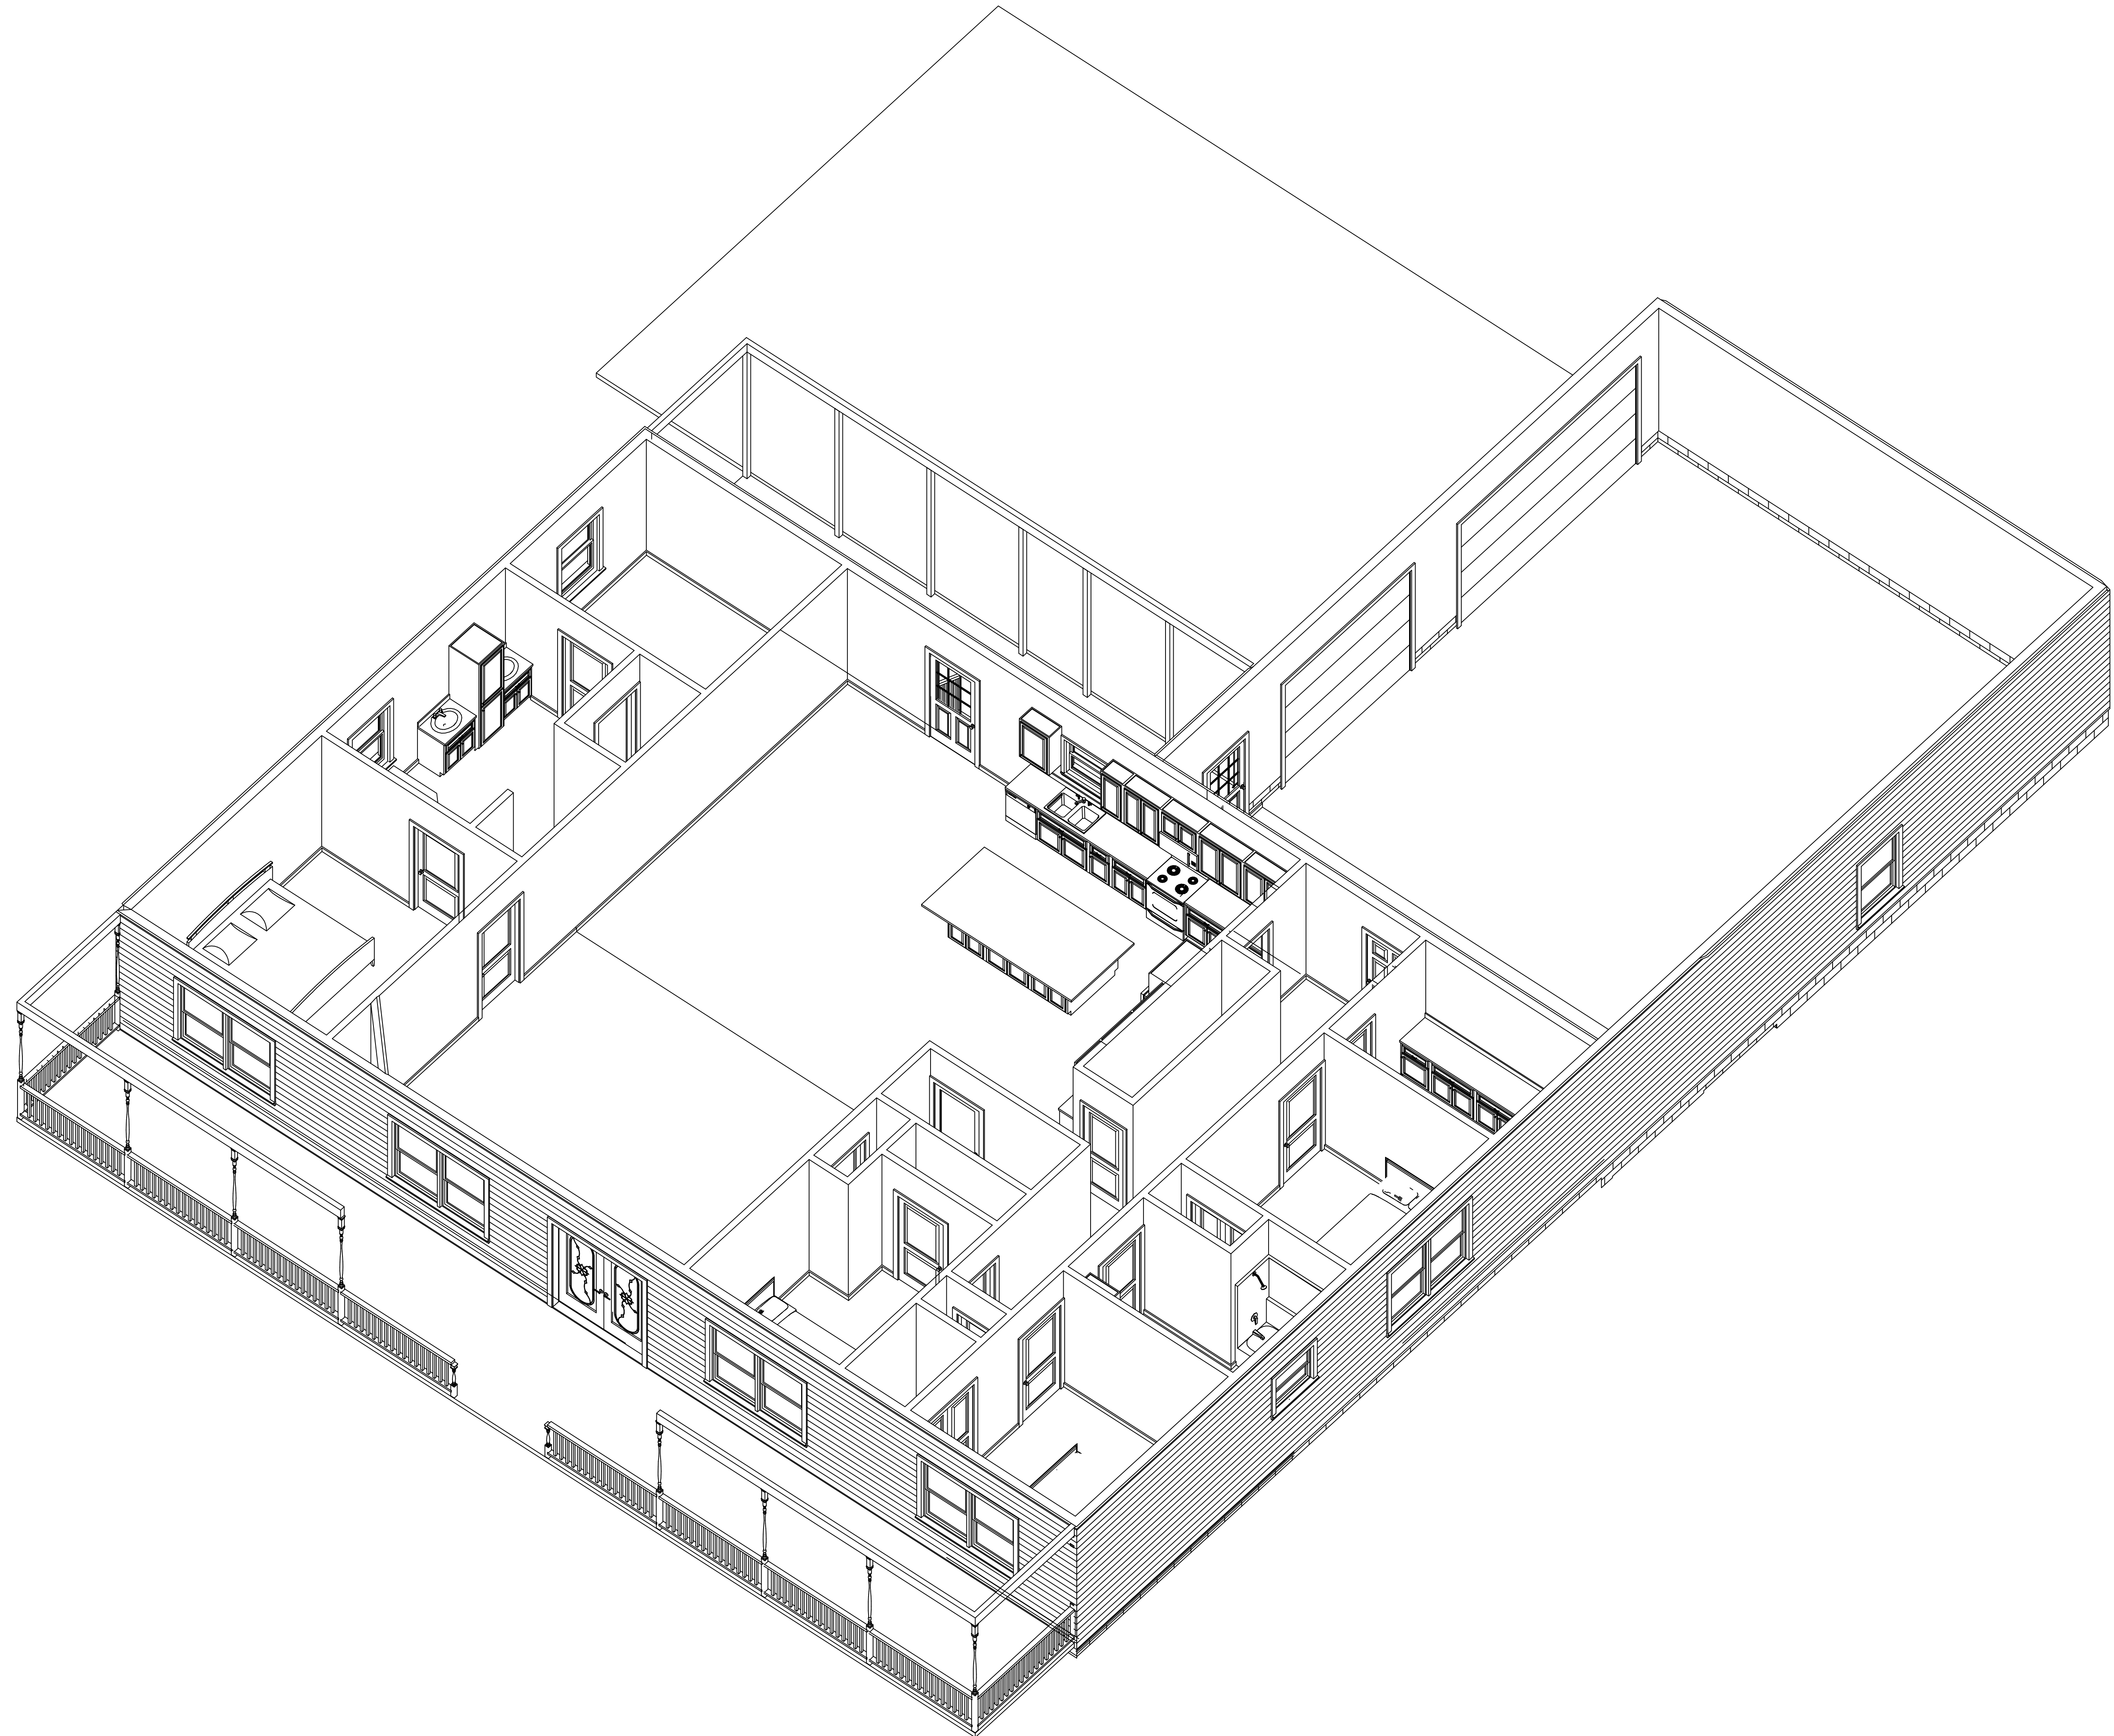

CONTRACTOR

C & G
CONSTRUCTION LLC.

OWNER
GARY HUNT

RESIDENTIAL HOME PLANS FOR
JUSTIN & STACEY FELLOWS
CAMBRIDGE , OHIO 43725

SHEET

FLOOR PLAN 3D VIEW

DRAWN BY
RJR

DATE 02/09/2016