



## Southshore Behavioral Health


**Project Aerial View** 

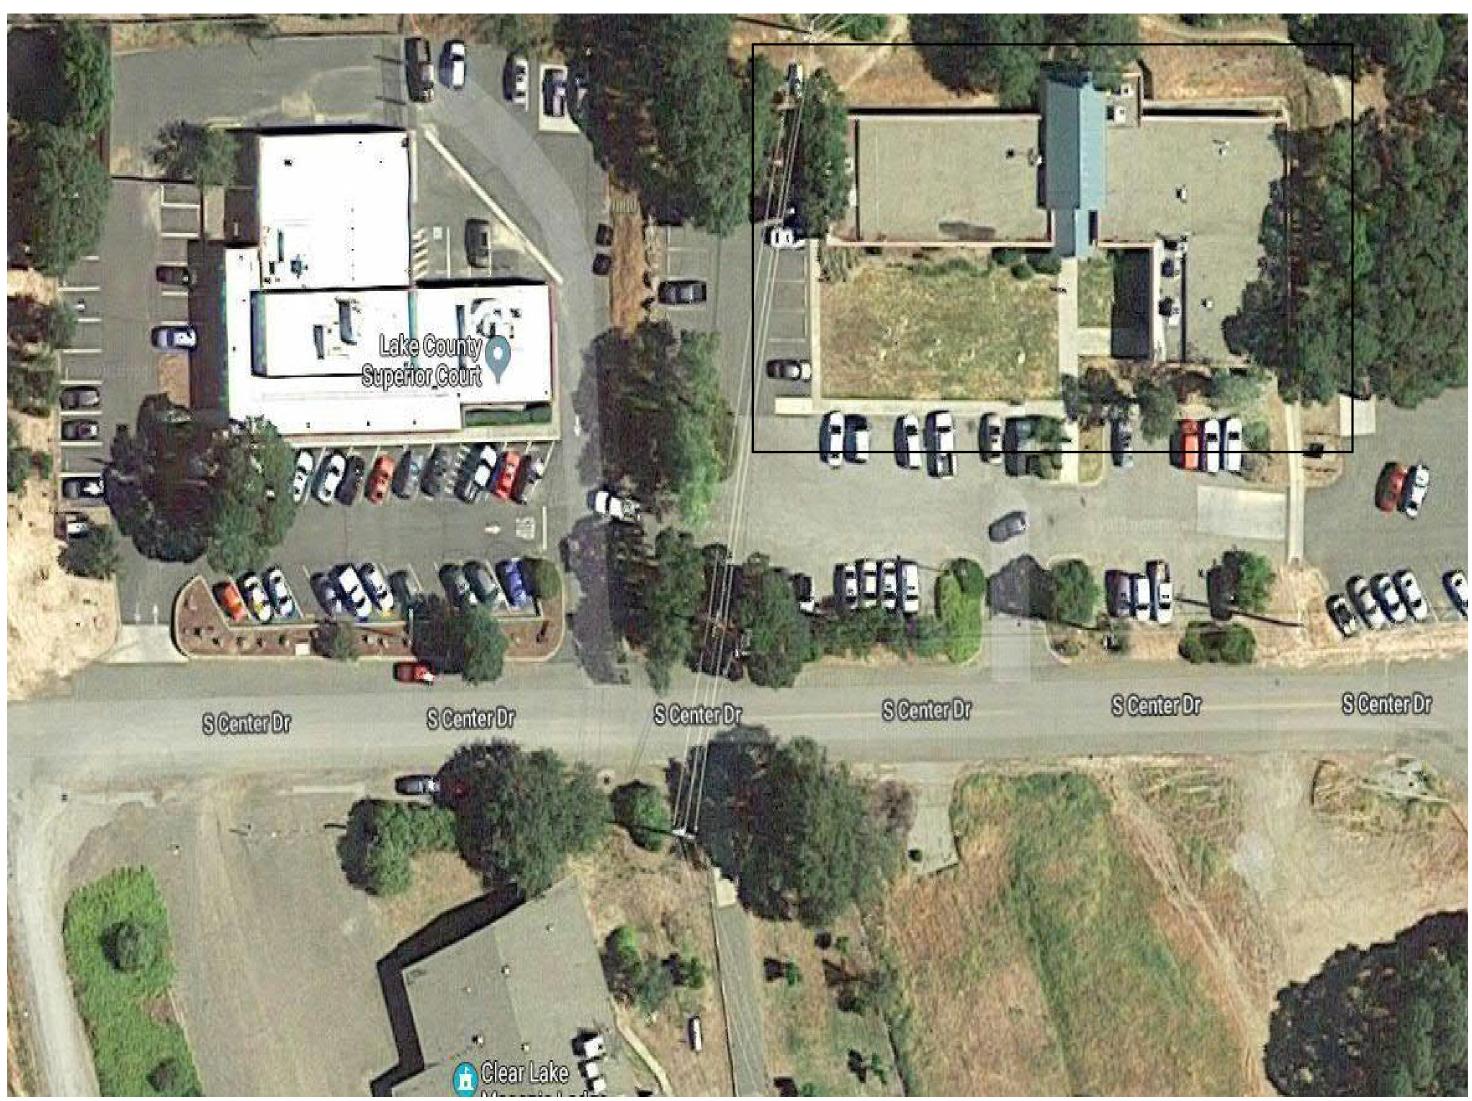


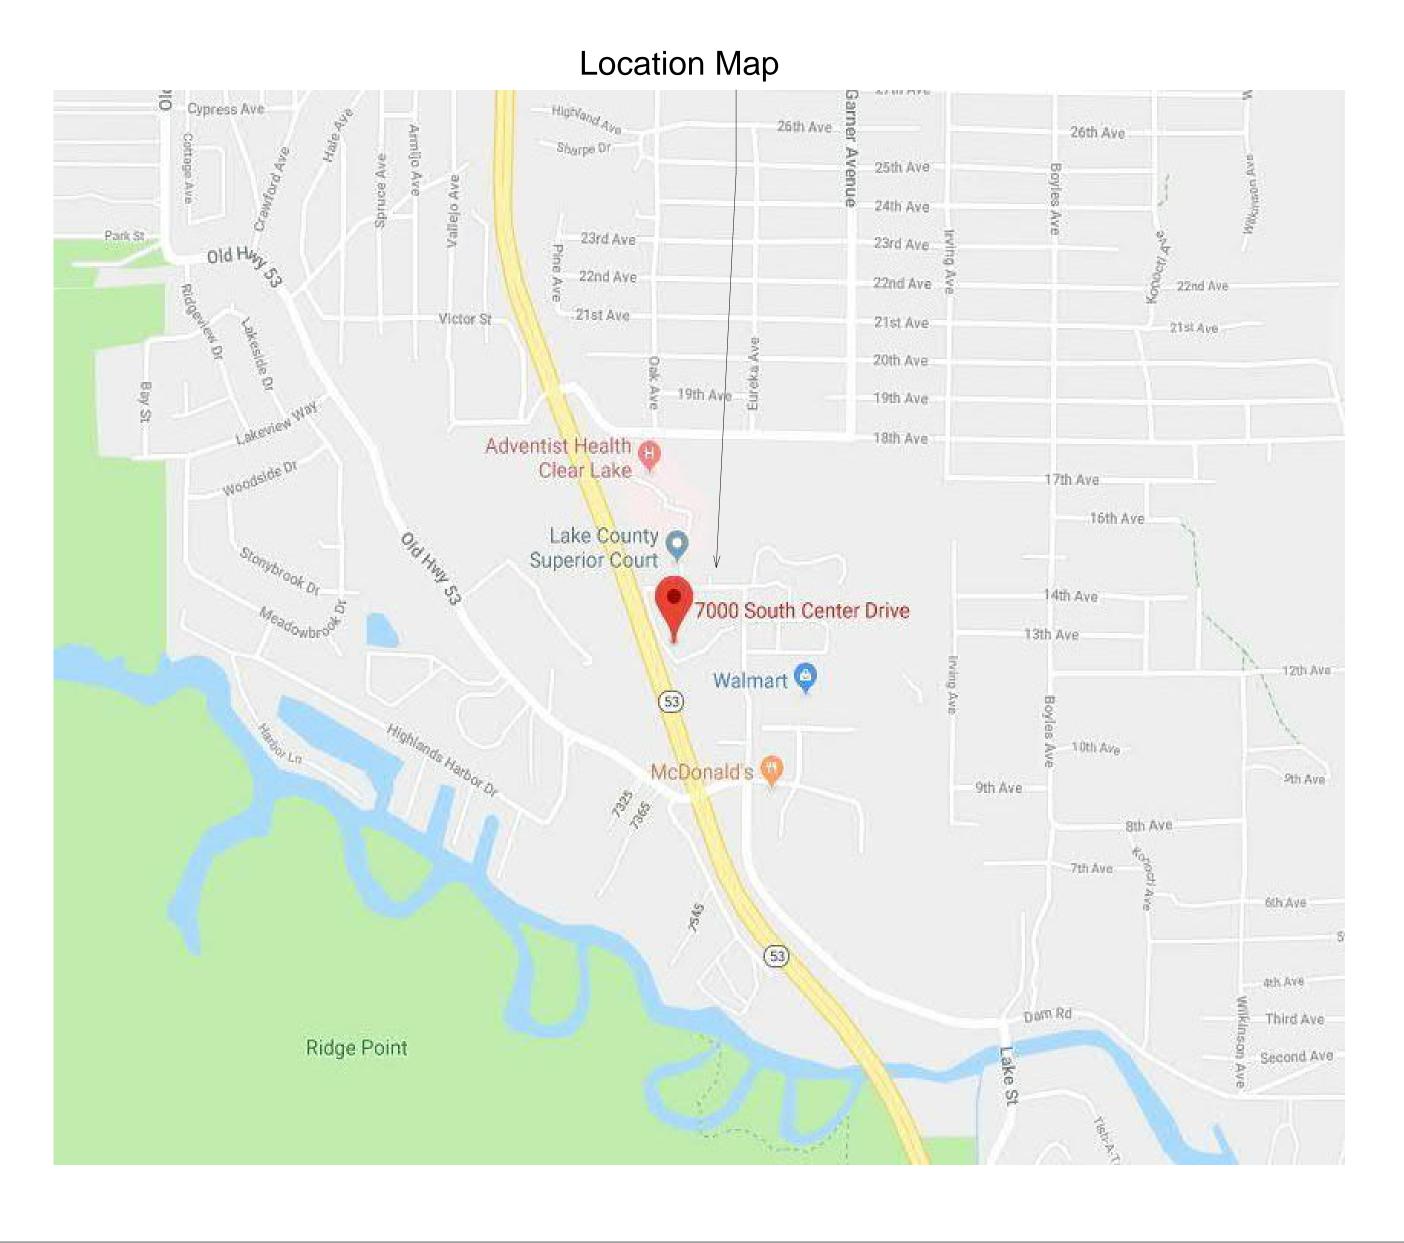





Scale

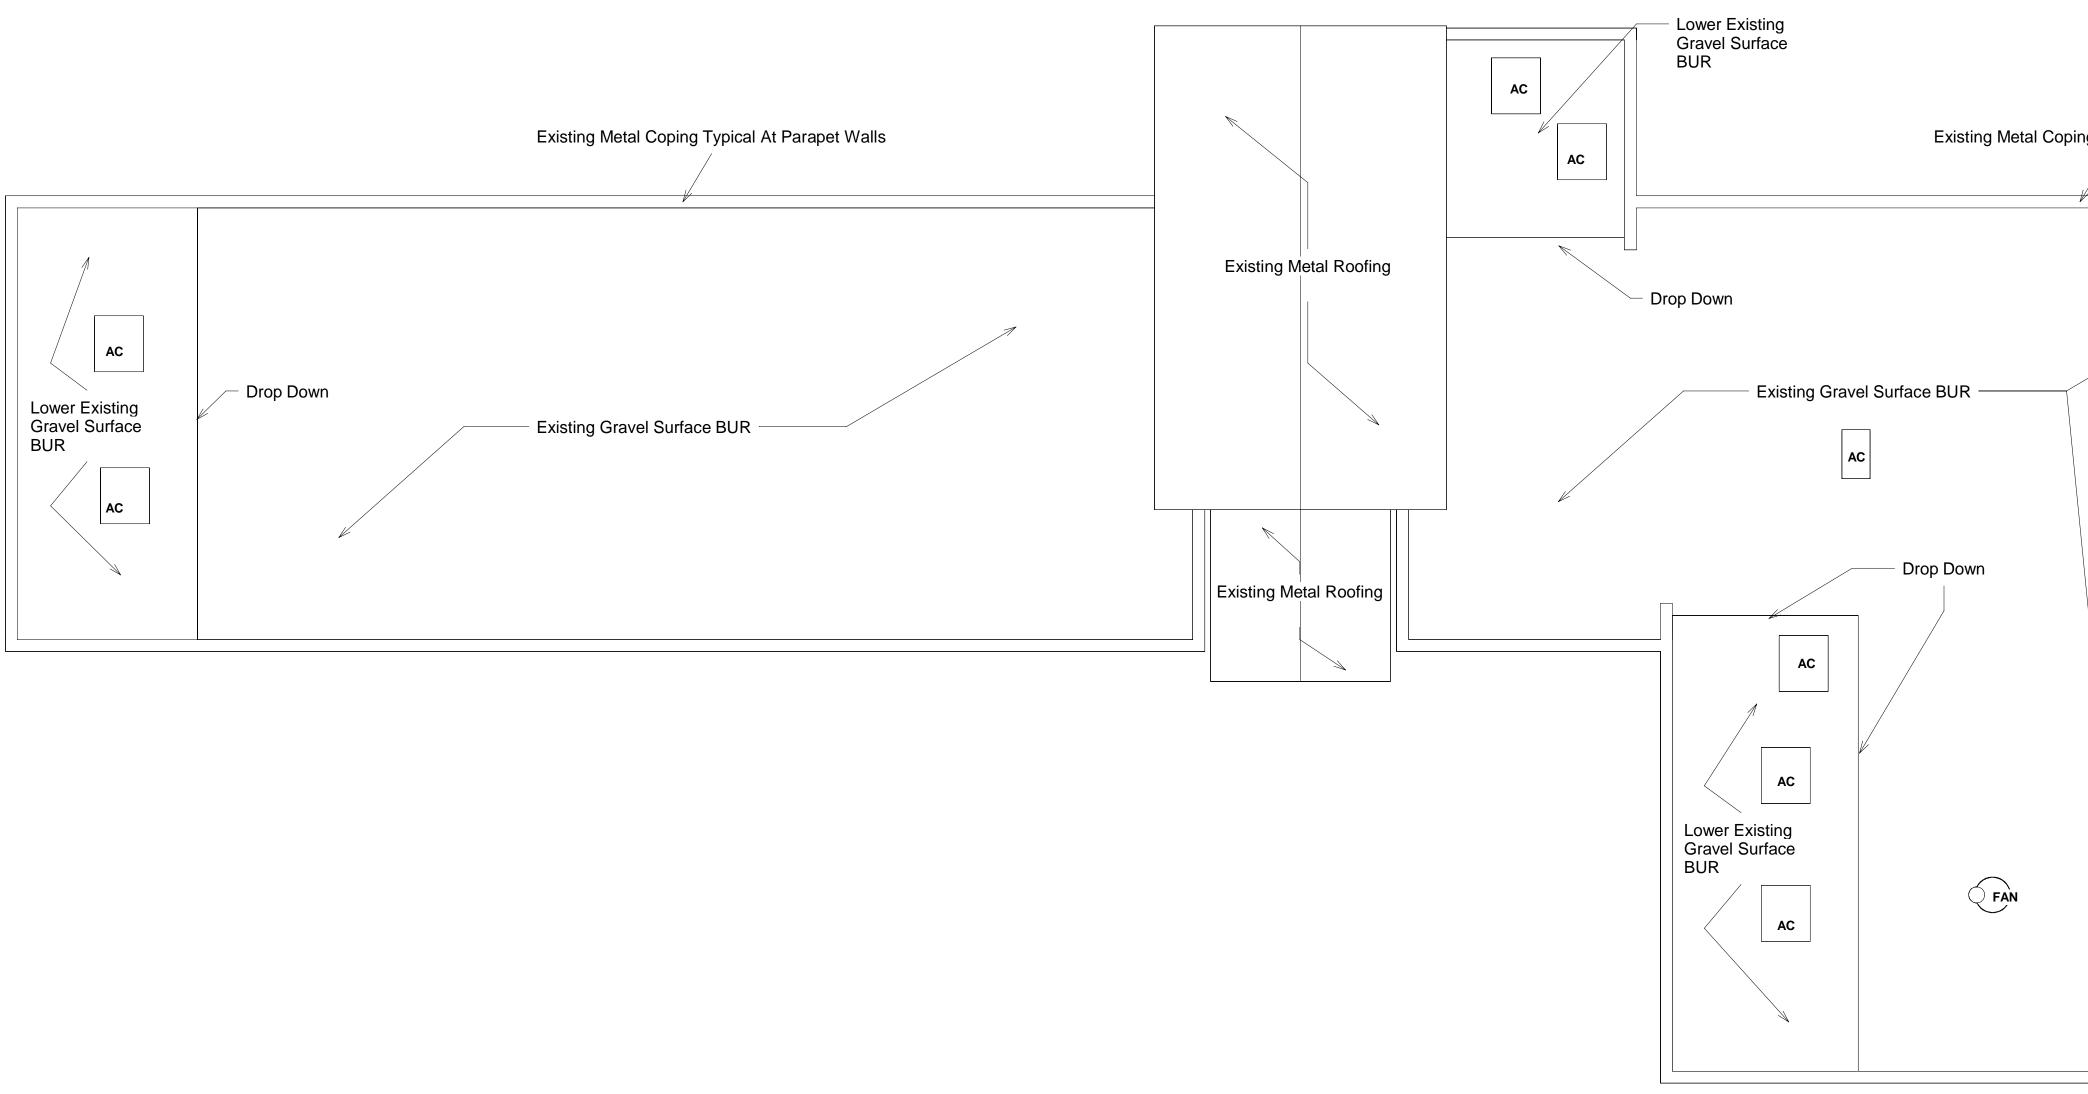

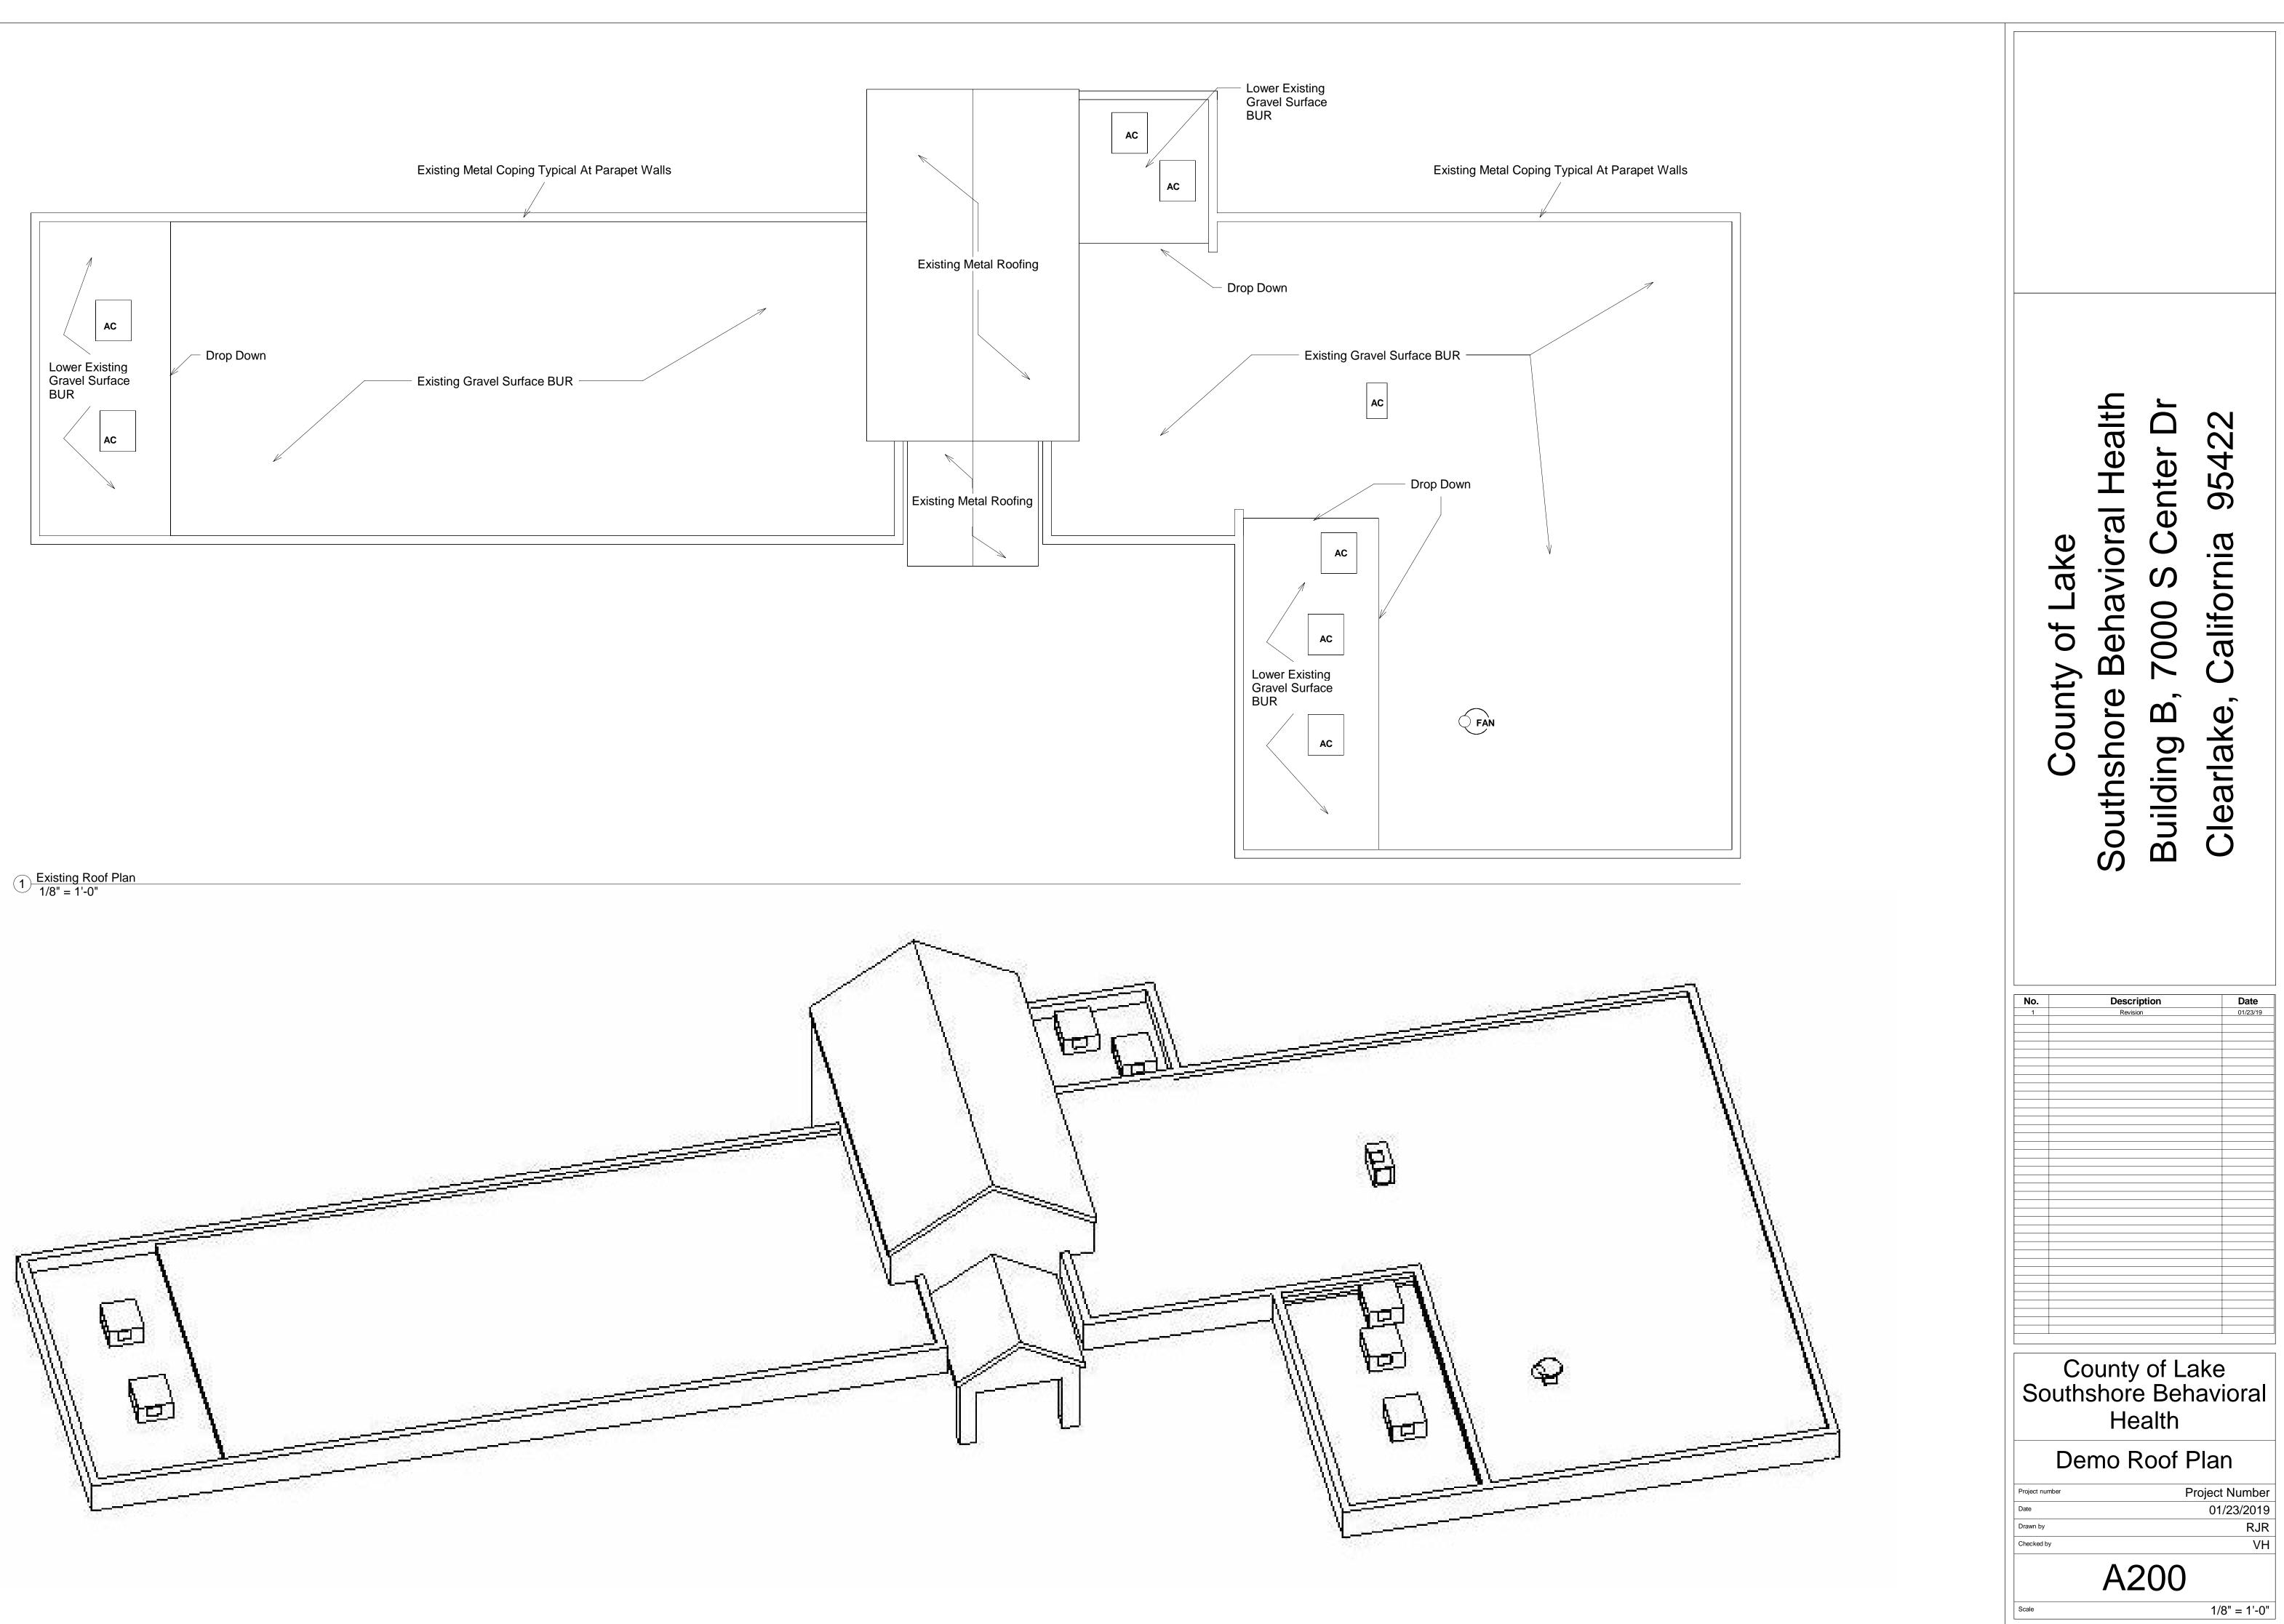


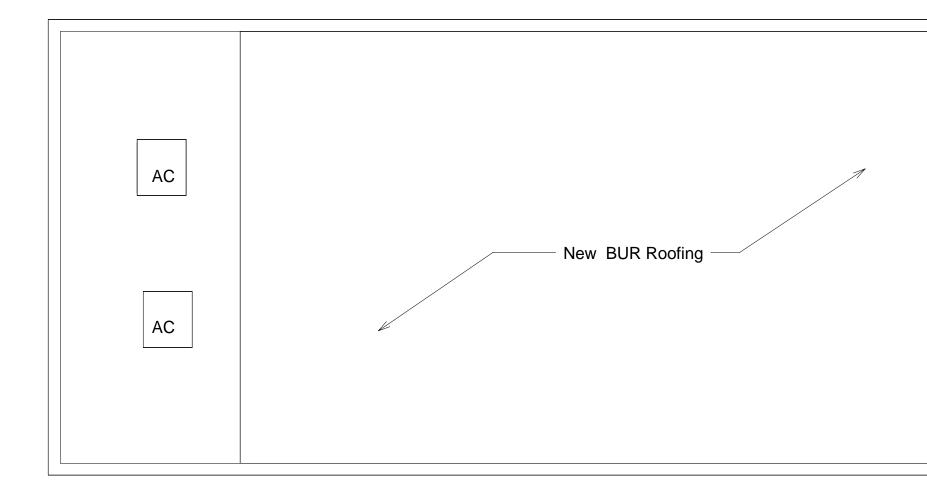


1 New Roof Plan 1/8" = 1'-0"

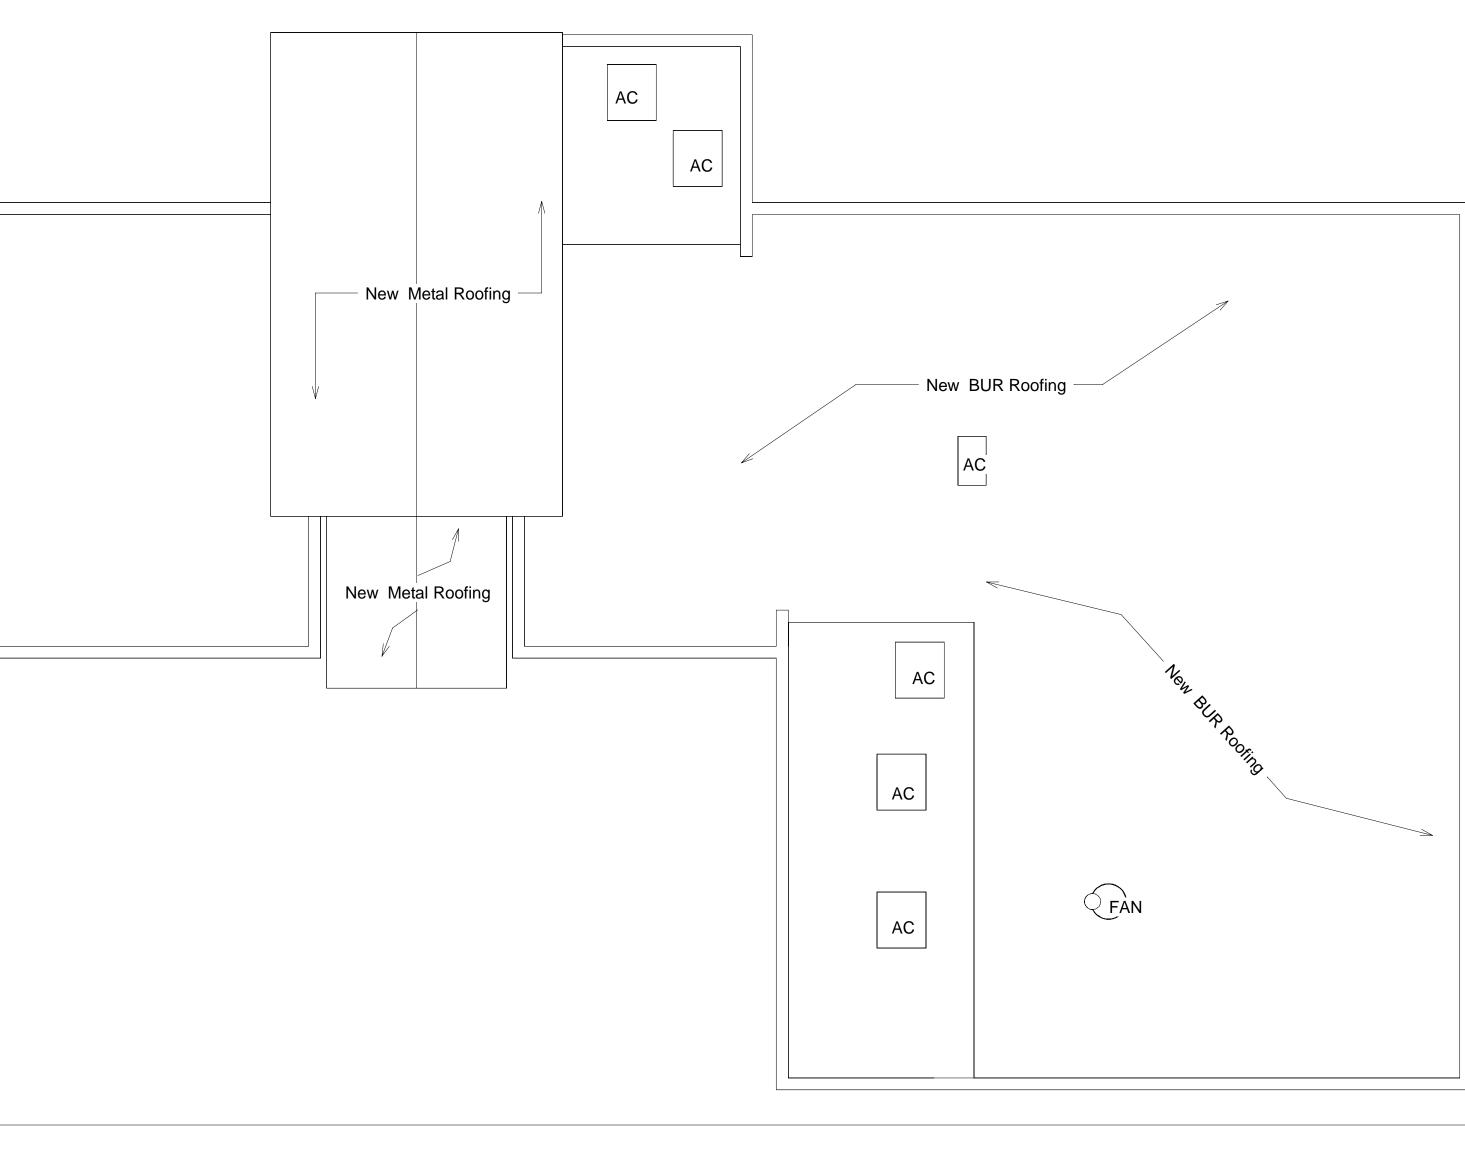


	County of Lake	Southshore Behavioral Health	Building B, 7000 S Center Dr	Clastaka California 05100	
No.		Descr Revisi	•		Date 01/23/19
	Сс	ountv	of La	ake	
Sc		shore	e Beh ealth		
Project nu		ew R	oof P	Project	Number
Date Drawn by Checked b	Эу			01,	/23/2019 RJR VH
Scale		A	300	1/8	B" = 1'-0"

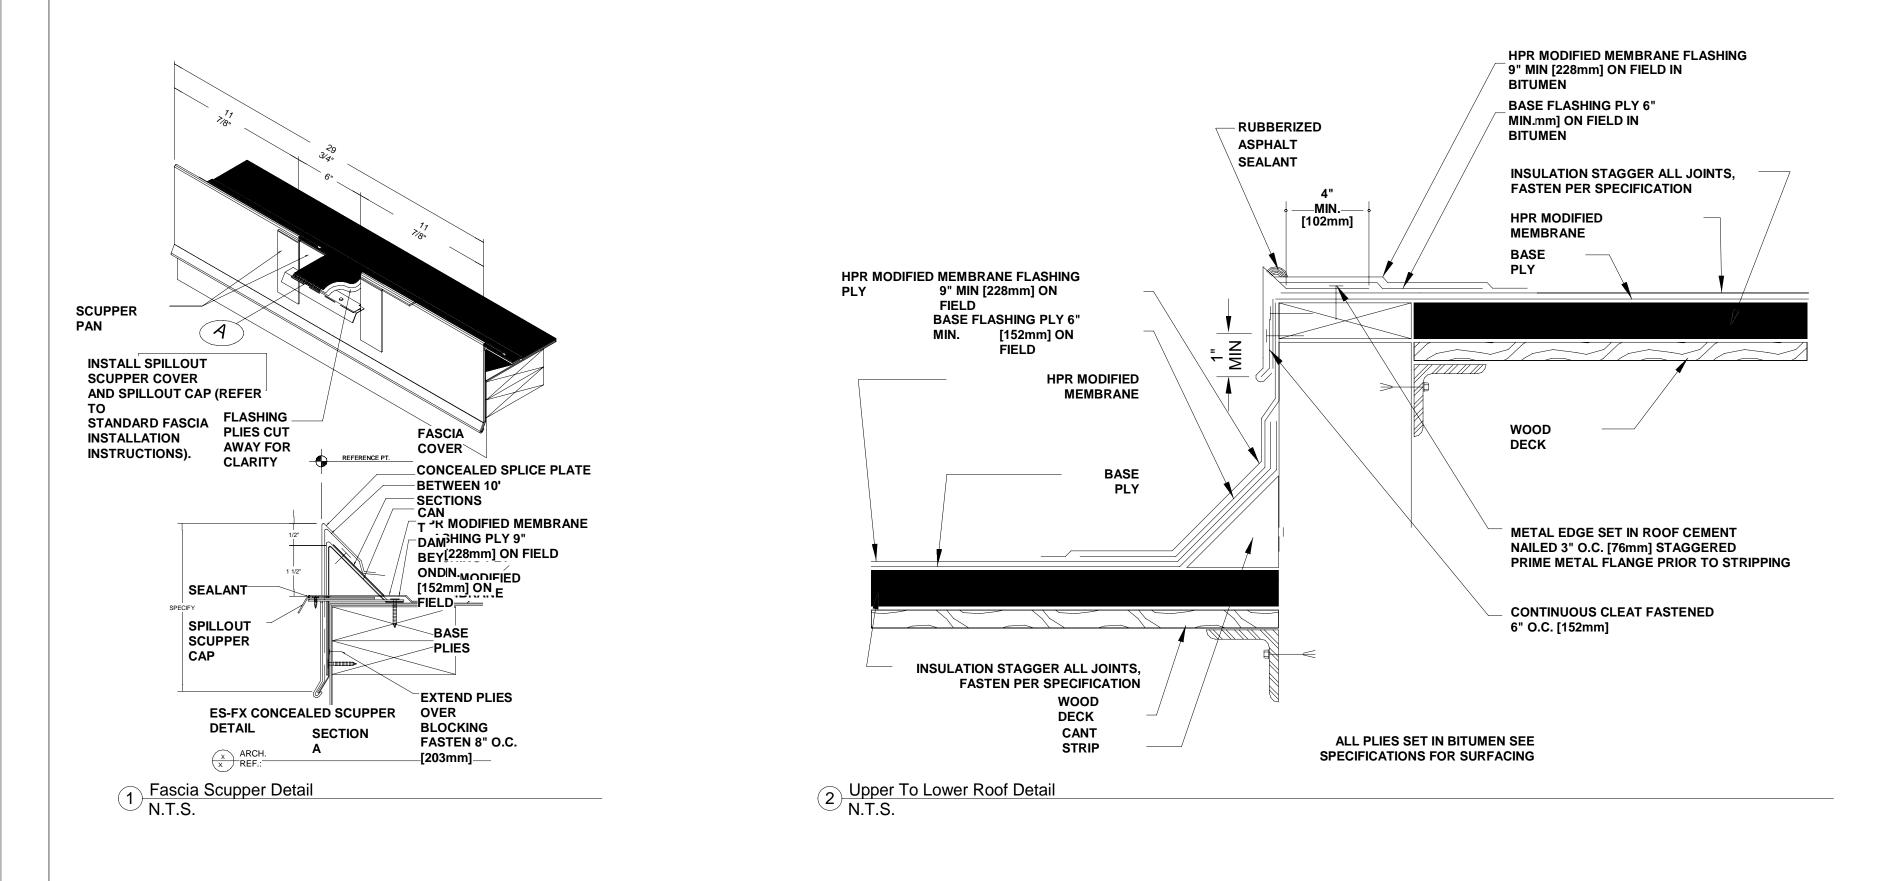

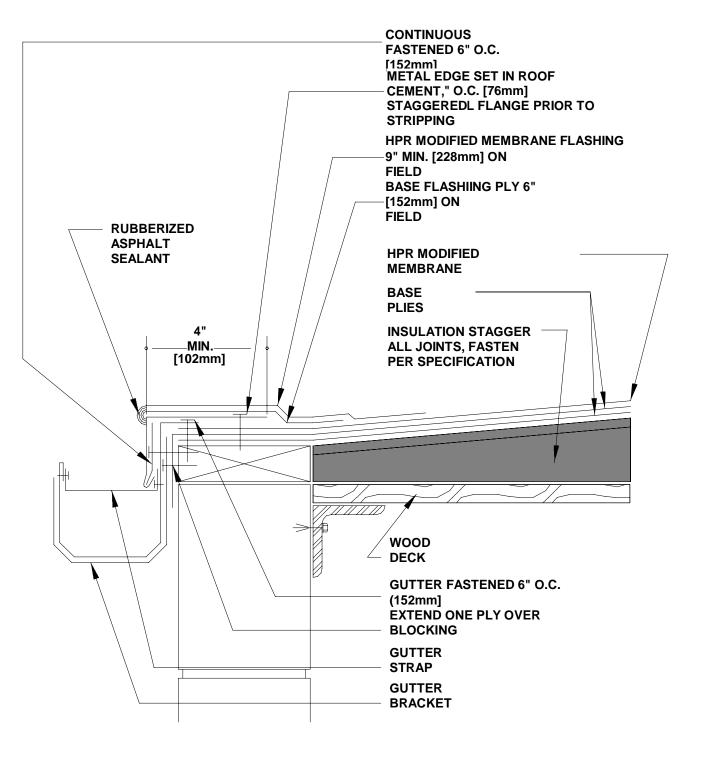

ALL PLIES SET IN MODIFIED COLD ADHESIVE SEE SPECIFICATIONS FOR SURFACING

4 Roof Edge With Gutter N.T.S.

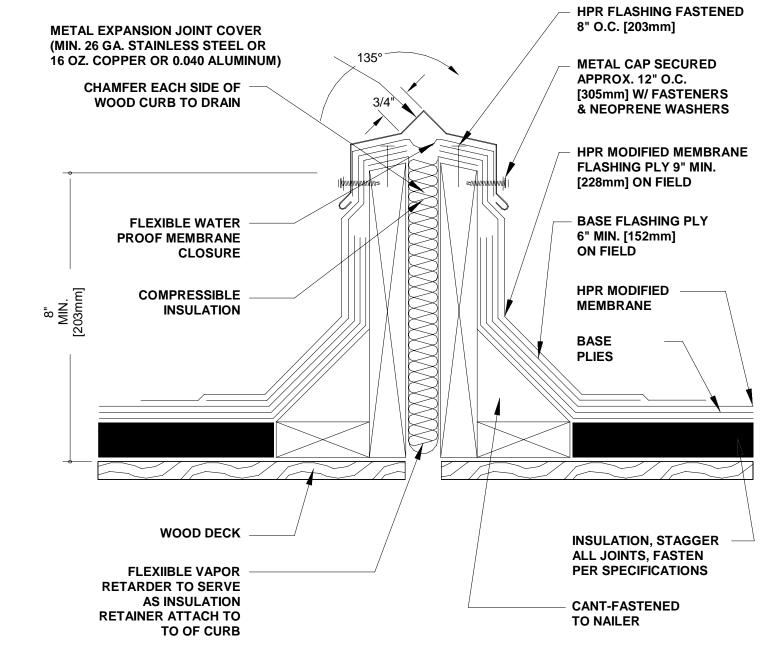


SEE SPECIFICATIONS FOR SURFACING

5 Expansion Joint Alternate N.T.S.

ALL PLIES SET IN MODIFIED COLD ADHESIVE


ALL PLIES SET IN MODIFIED COLD ADHESIVE SEE SPECIFICATIONS FOR SURFACING

6 Hatch N.T.S.

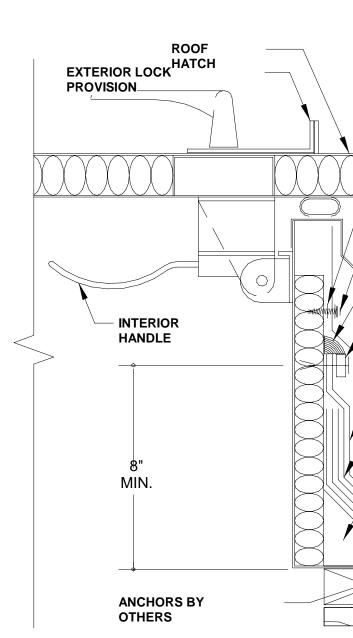

## 3 Typical Section Gravel Finish N.T.S.

ALL PLIES SET IN BITUMEN SPECIFICATION FOR SURFACING

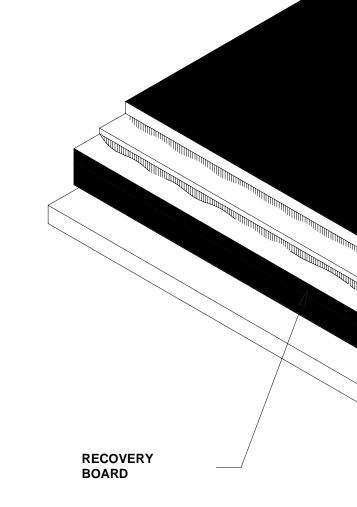

As	indicated	

**Project Number** 

01/23/2019

RJR

VH

Project number Date Drawn by Checked by

Scale

Health BUR Roof Details

A400

County of Lake Southshore Behavioral

Health

ivioral

eha

 $\mathbf{T}$ 

shore

South

ake

of

unt

Ο

No.

1

 $\sim$ 

4

S

σ

alifornia

Clearlake

Date

01/23/19

 $\square$ 

inter

Φ

C

 $\mathcal{O}$ 

000

Μ

Building

Description

Revision

HPR MODIFIED MEMBRANE BASE PLIES INSULATION STAGGER ALL JOINTS, FASTEN PER SPECIFICATION

WOOD

DECK

- BASE FLASHING PLY 6" MIN. [152mm] ON FIELD CANT FASTENED TO NAILER

HPR MODIFIED MEMBRANE FLASHING PLY 9" MIN. [228mm] ON FIELD

\_\_\_\_\_

SEALANT TERMINATION BAR FASTENED 8" 0.C.

INTEGRAL CAP

CONTINUOUS BUTYL TAPE FASTENER WITH NEOPRENE WASHER


INSULATION


JOINTS ACCORDING TO

SPECIFICATION

BASE PLY WOOD DECK


MODIFIED

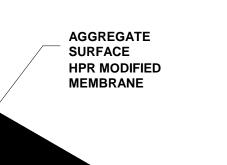

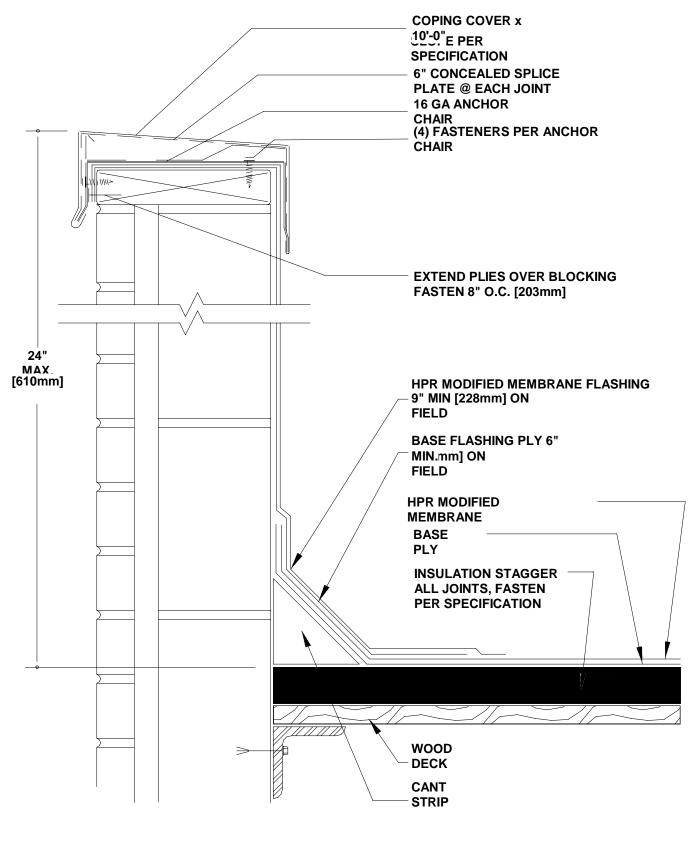


ALL PLIES SET IN BITUMEN SEE SPECIFICATIONS FOR SURFACING

1 <u>Coping Cap Detail</u> 12" = 1'-0"

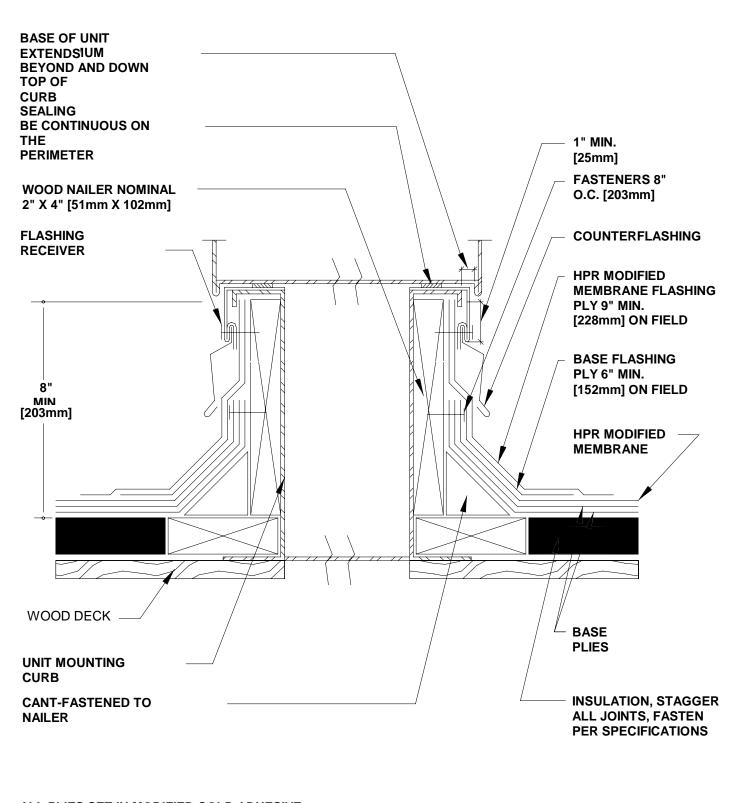


ALL PLIES SET IN MODIFIED COLD ADHESIVE SEE SPECIFICATIONS FOR SURFACING

4 Curb Detail Air Handling Station 12" = 1'-0"

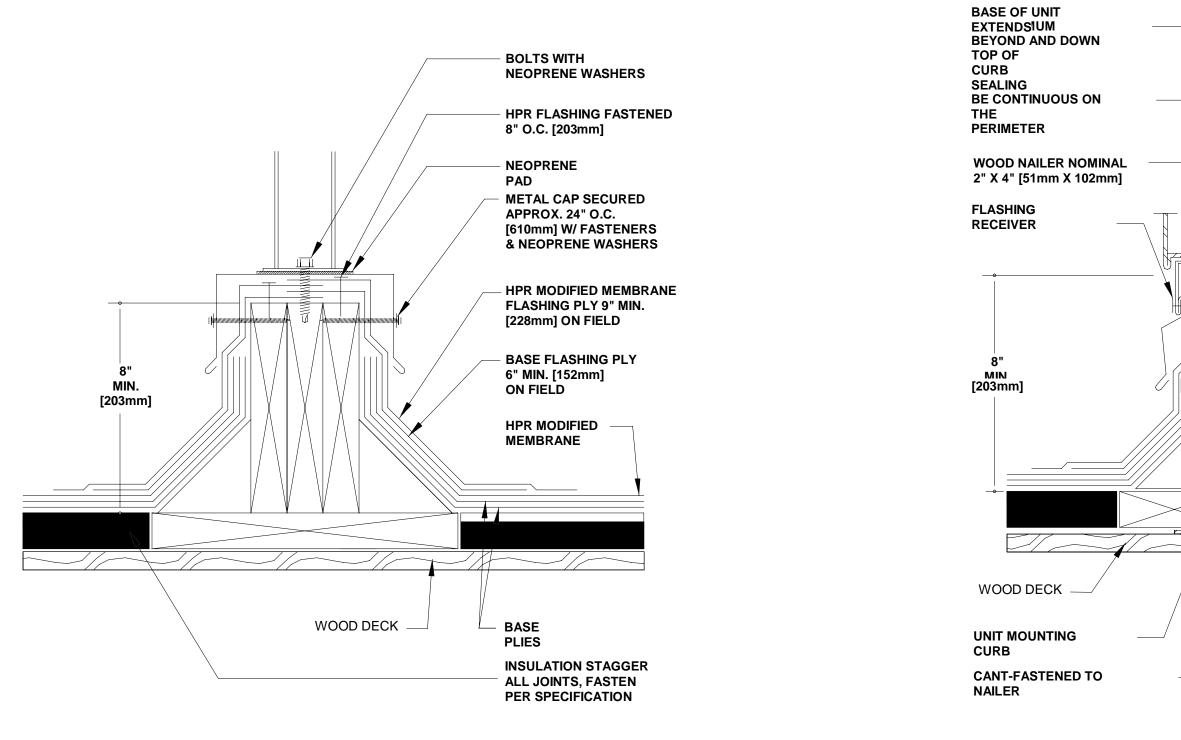


## ALL PLIES SET IN MODIFIED COLD ADHESIVE SEE SPECIFICATIONS FOR SURFACING


2 Equipment Support N.T.S.

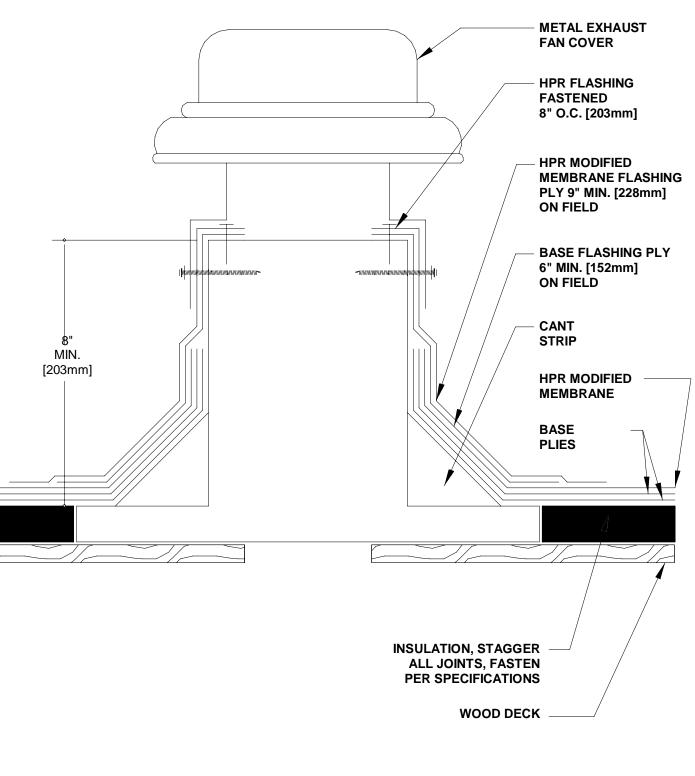



ALL PLIES SET IN MODIFIED COLD ADHESIVE SEE SPECIFICATIONS FOR SURFACING

5 Exhaust Fan Detail N.T.S

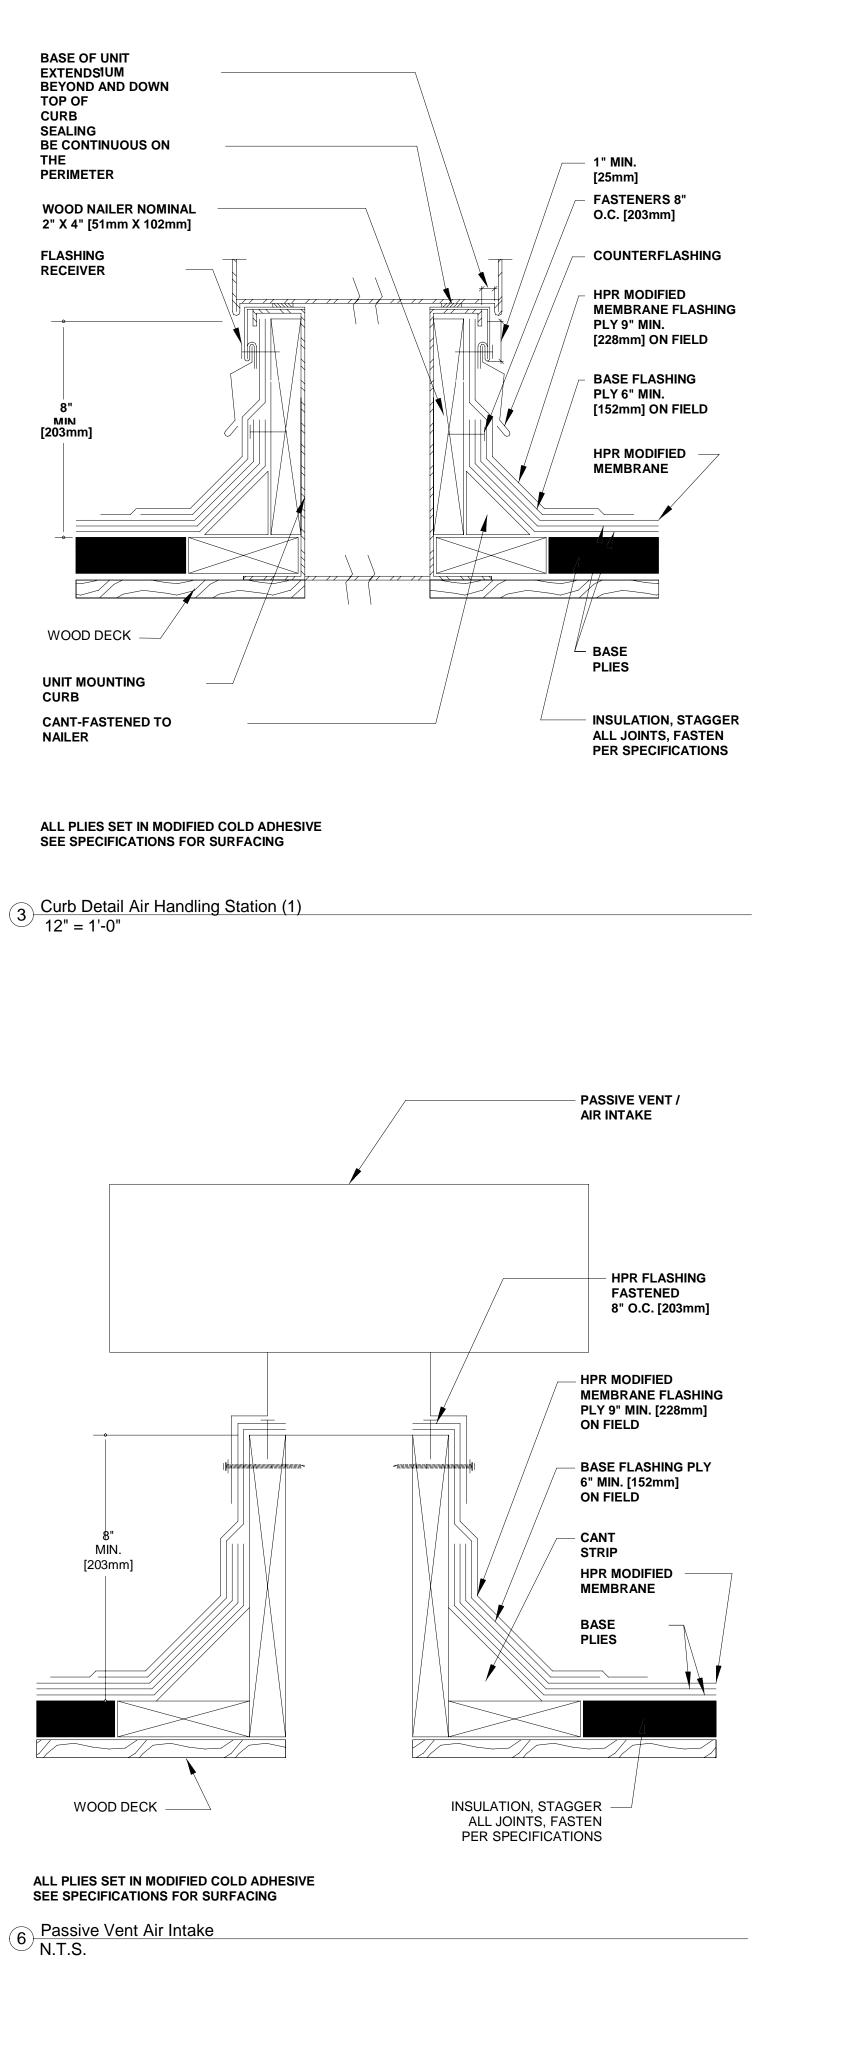

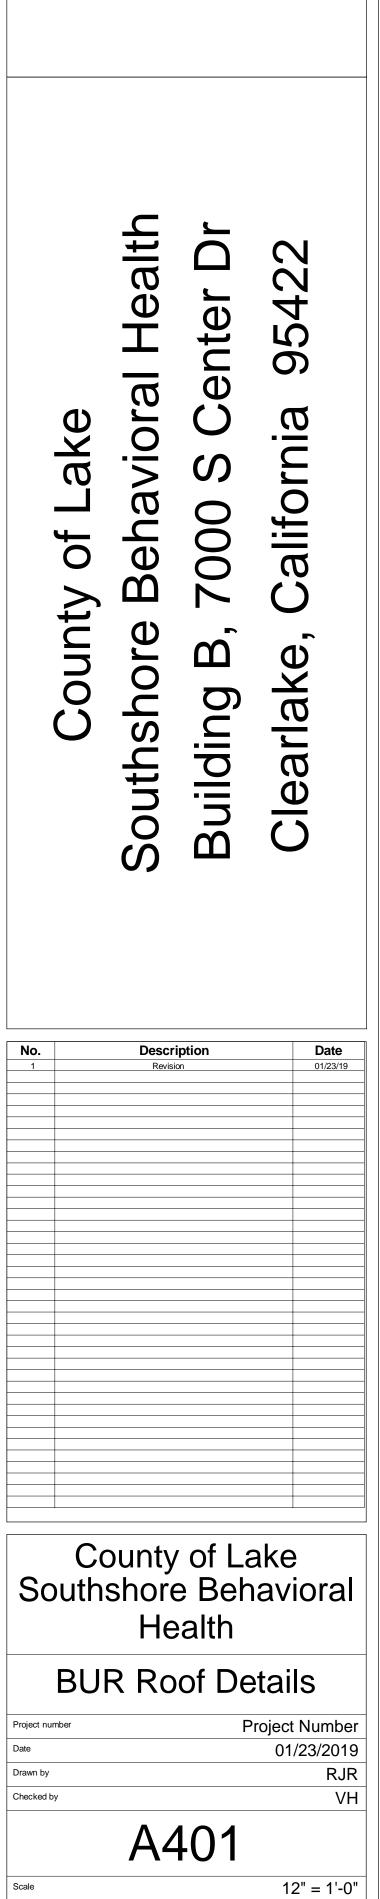


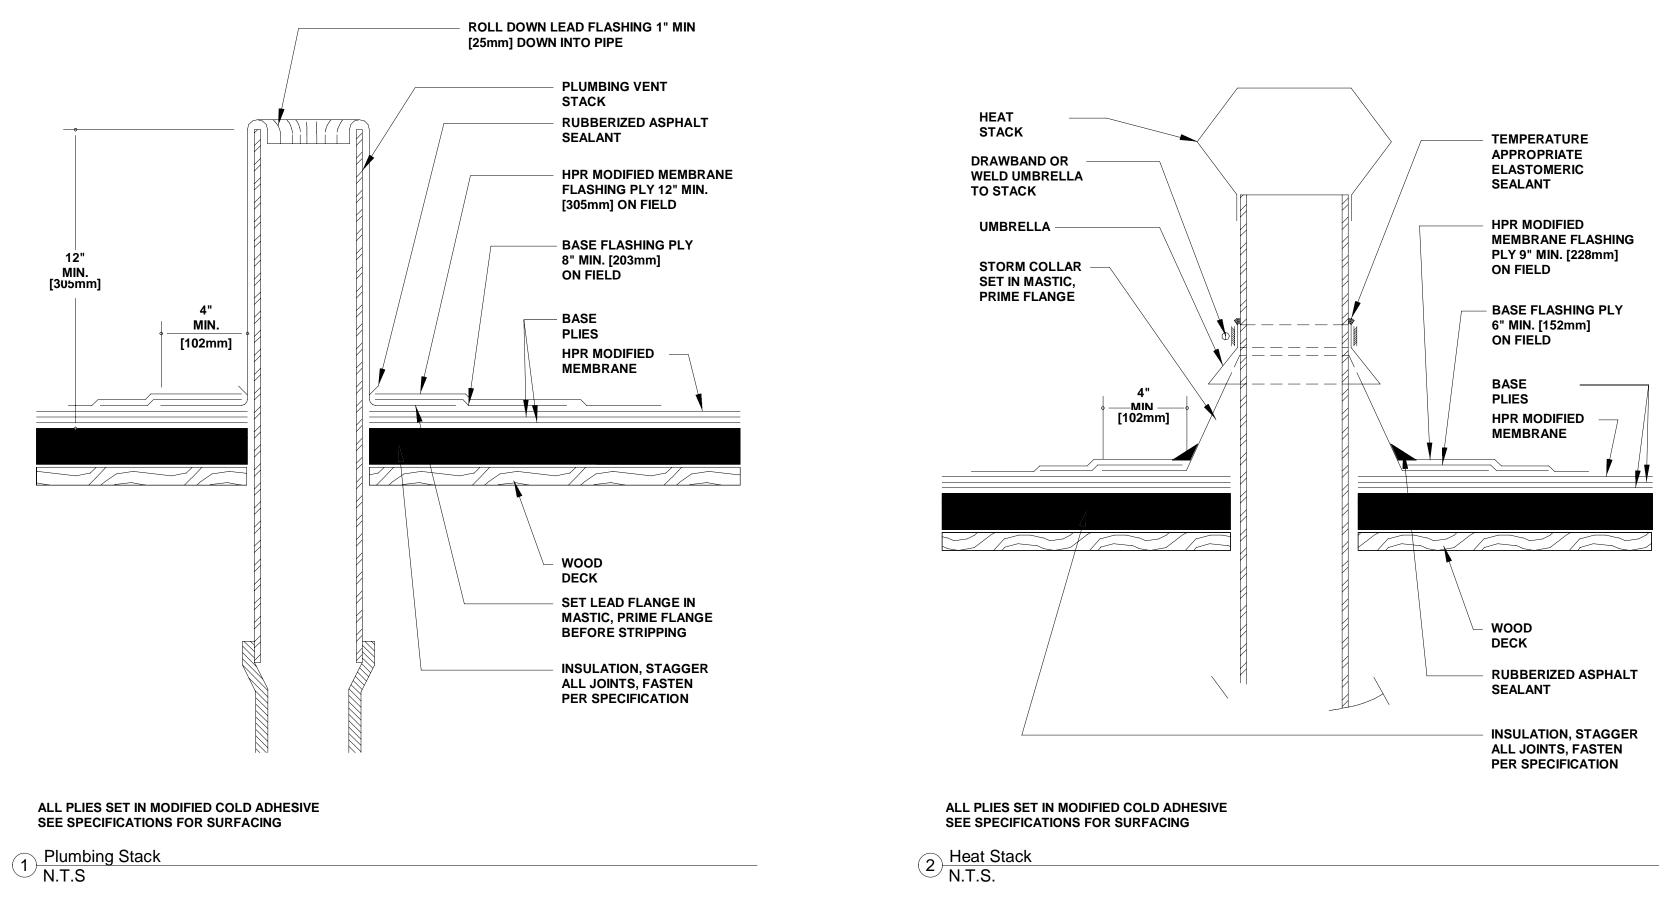

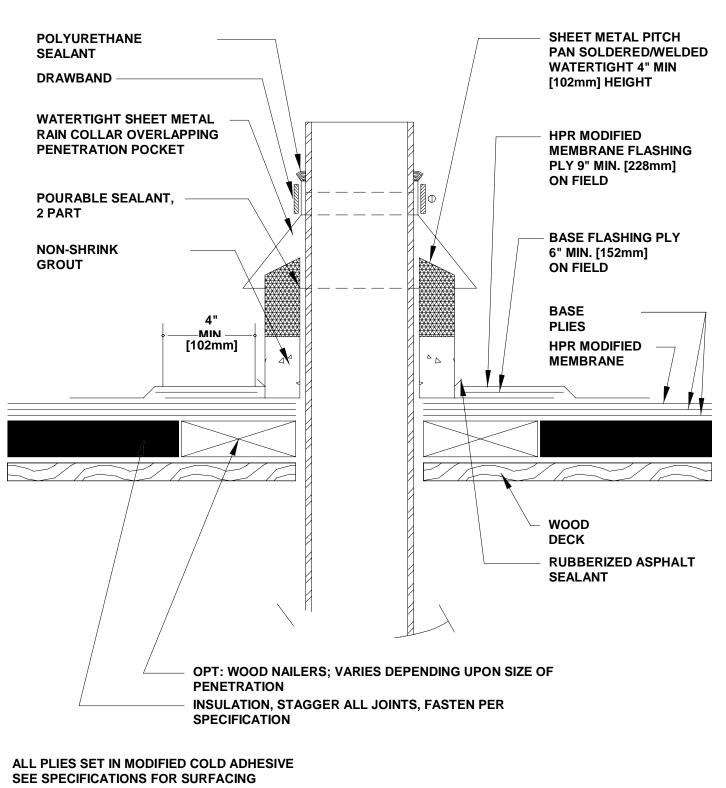

3 PitchPocket With Umbrella N.T.S.

ehavioral Health enter D N N 4 <u>θ</u> 02  $\bigcirc$ ake alifornia S 000 of Ω ounty Southshore Building B, P Clearlake Building  $\bigcirc$ **No.** Date Description 01/23/19 Revision County of Lake Southshore Behavioral Health BUR Roof Details Project Number Project number 01/23/2019 Date RJR Drawn by Checked by VH A402 N.T.S. Scale

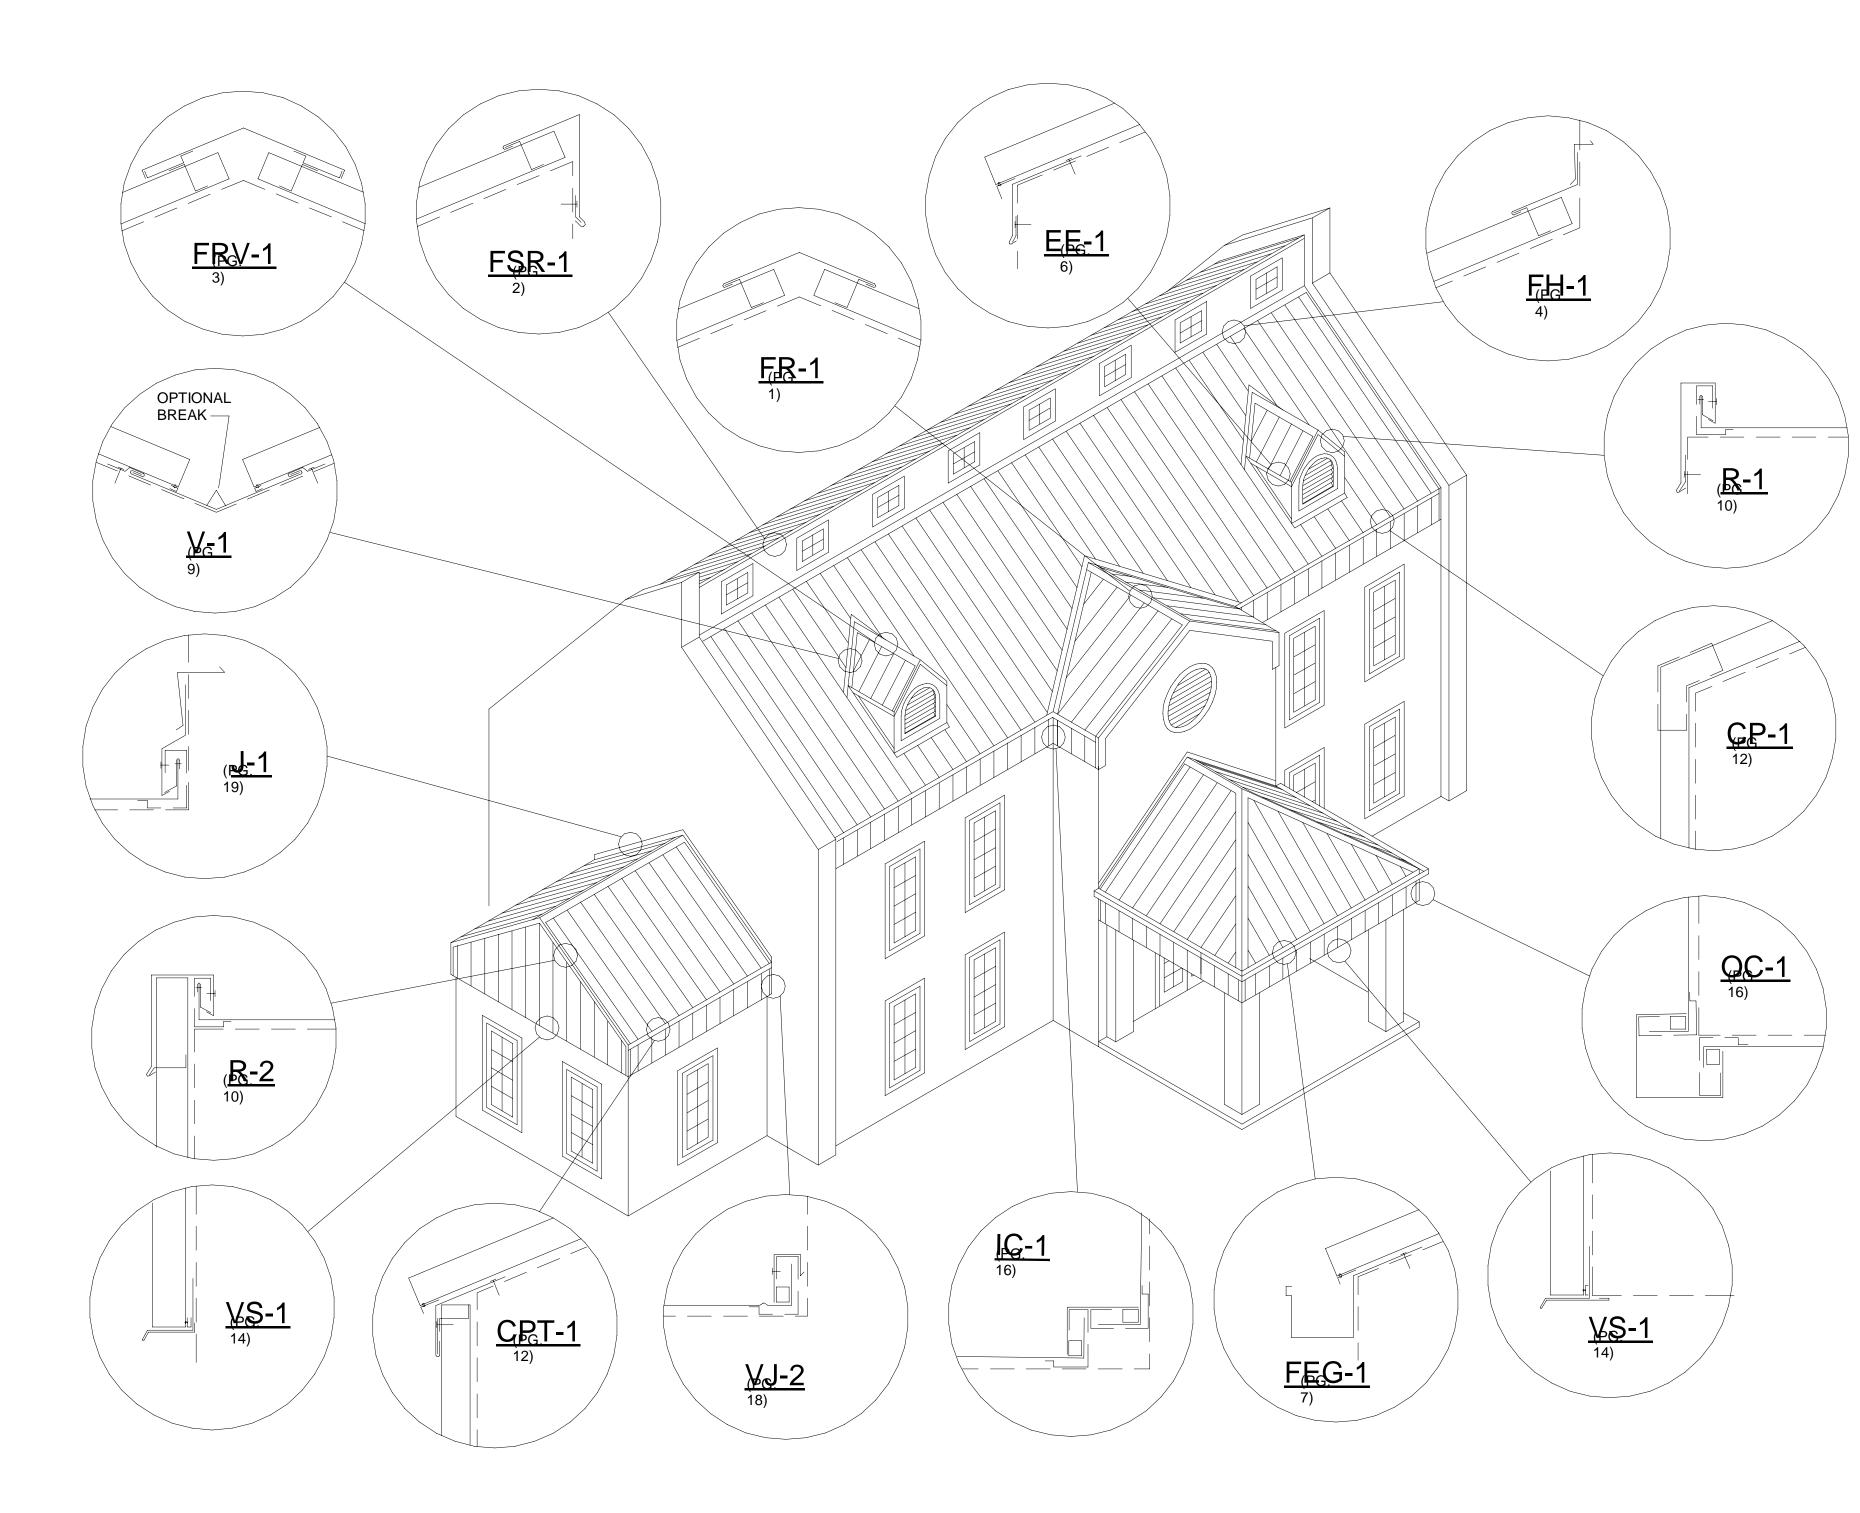

**R-Mer Loc Data Sheet** 

 $1 \frac{\text{Drafting 2}}{6" = 1'-0"}$ 

	County of Lake	Southshore Behavioral Health	Building B, 7000 S Center Dr	Clastaka California 05122				
No.		Descr Revisi			Date 01/23/19			
	County of Lake Southshore Behavioral Health Metal Roof Details							
Project nu Date Drawn by Checked b	mber		F	Project	Number /23/2019 RJR VH			
Scale		AC	500	(	6" = 1'-0"			

12:41:53 PM

