


1 3D Cover

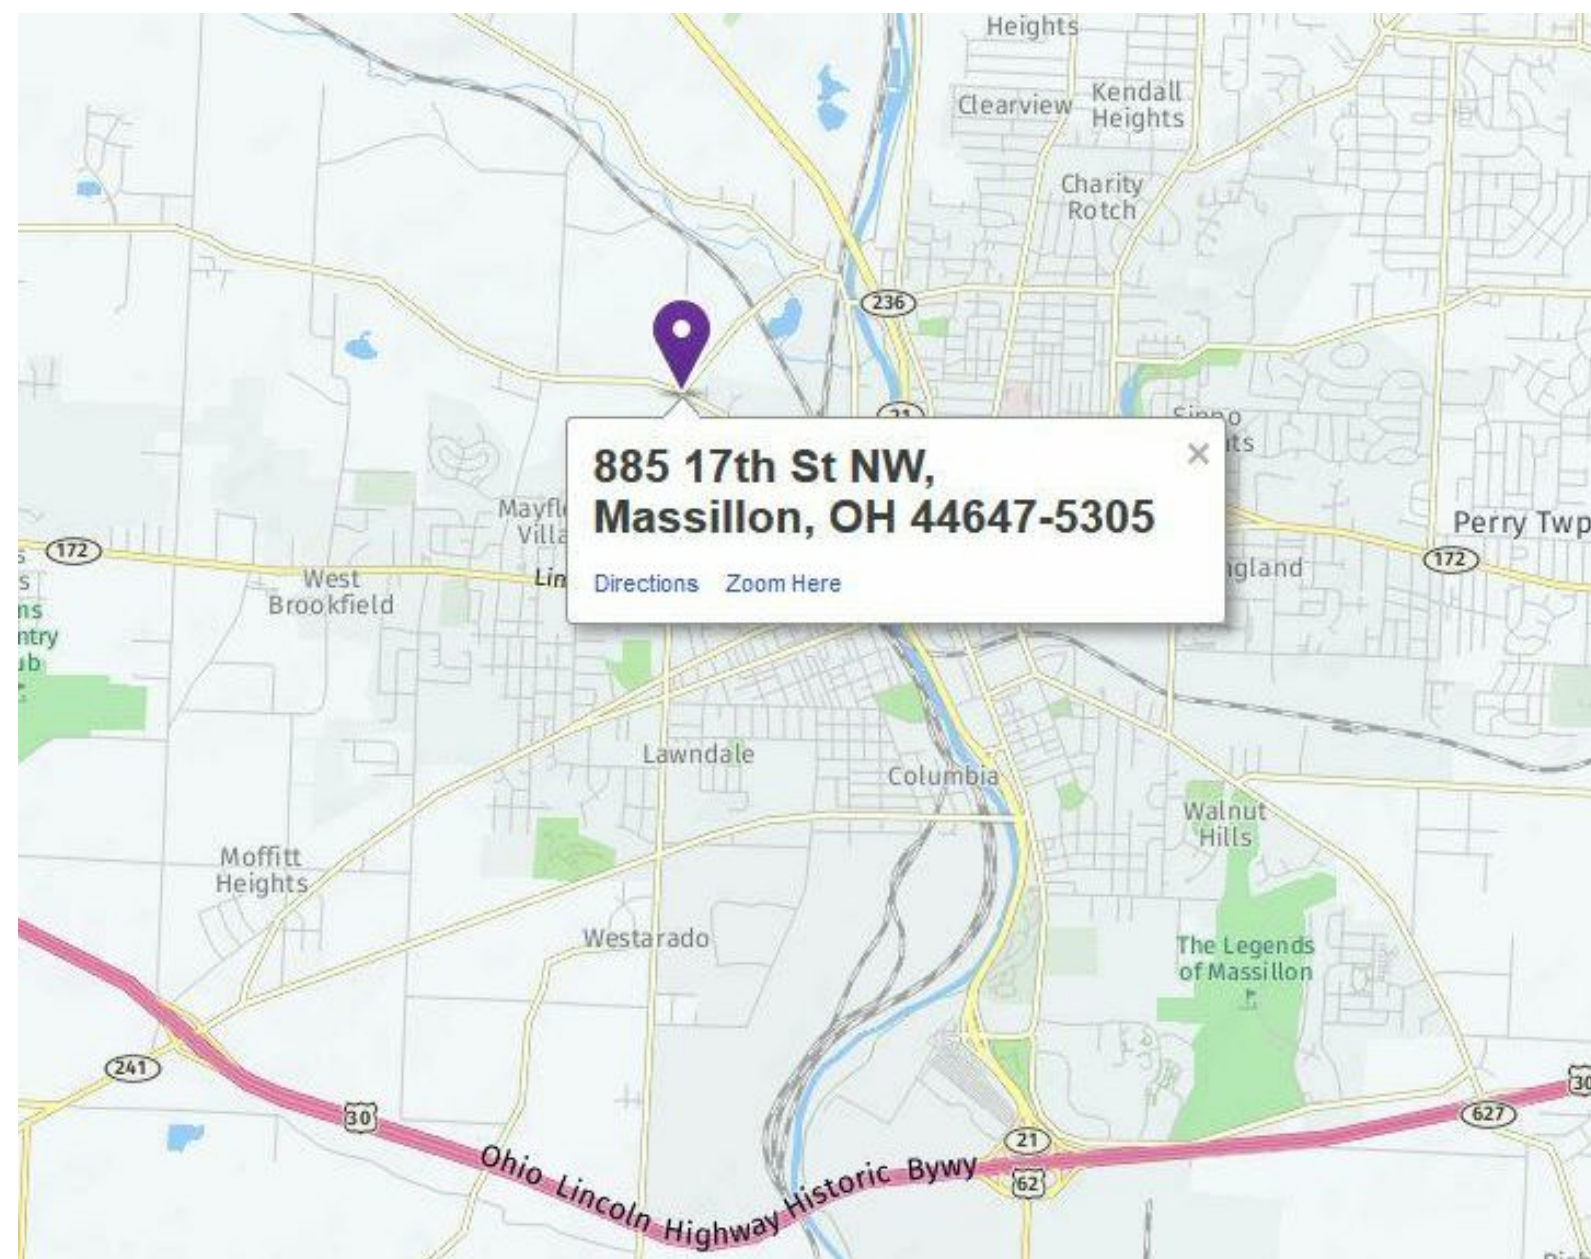

Vicinity Map

Sheet List	
Sheet Name	Sheet Number
Cover	A000
Foundation/Floor Plan	A100
Elevations	A101
Elevations	A102
Cross Sections	A103
Section Details/ Wall Types	A104
Roof & Roof Framing Plan	A105
Site Plan	C100

R&R DRAFTING
llc.



29130 Taylor Rd
Dennison, Ohio 44621
Phone 330-440-2717
Email rrdrafting@yahoo.com

MARSHA E SMITH
885 17TH ST NW
MASSILLON OH 44647-5305


No.	Description	Date

Smith
Garage
Cover

Project number	Project Number
Date	09/18/2018
Drawn by	RJR
Checked by	TS


A000

Scale

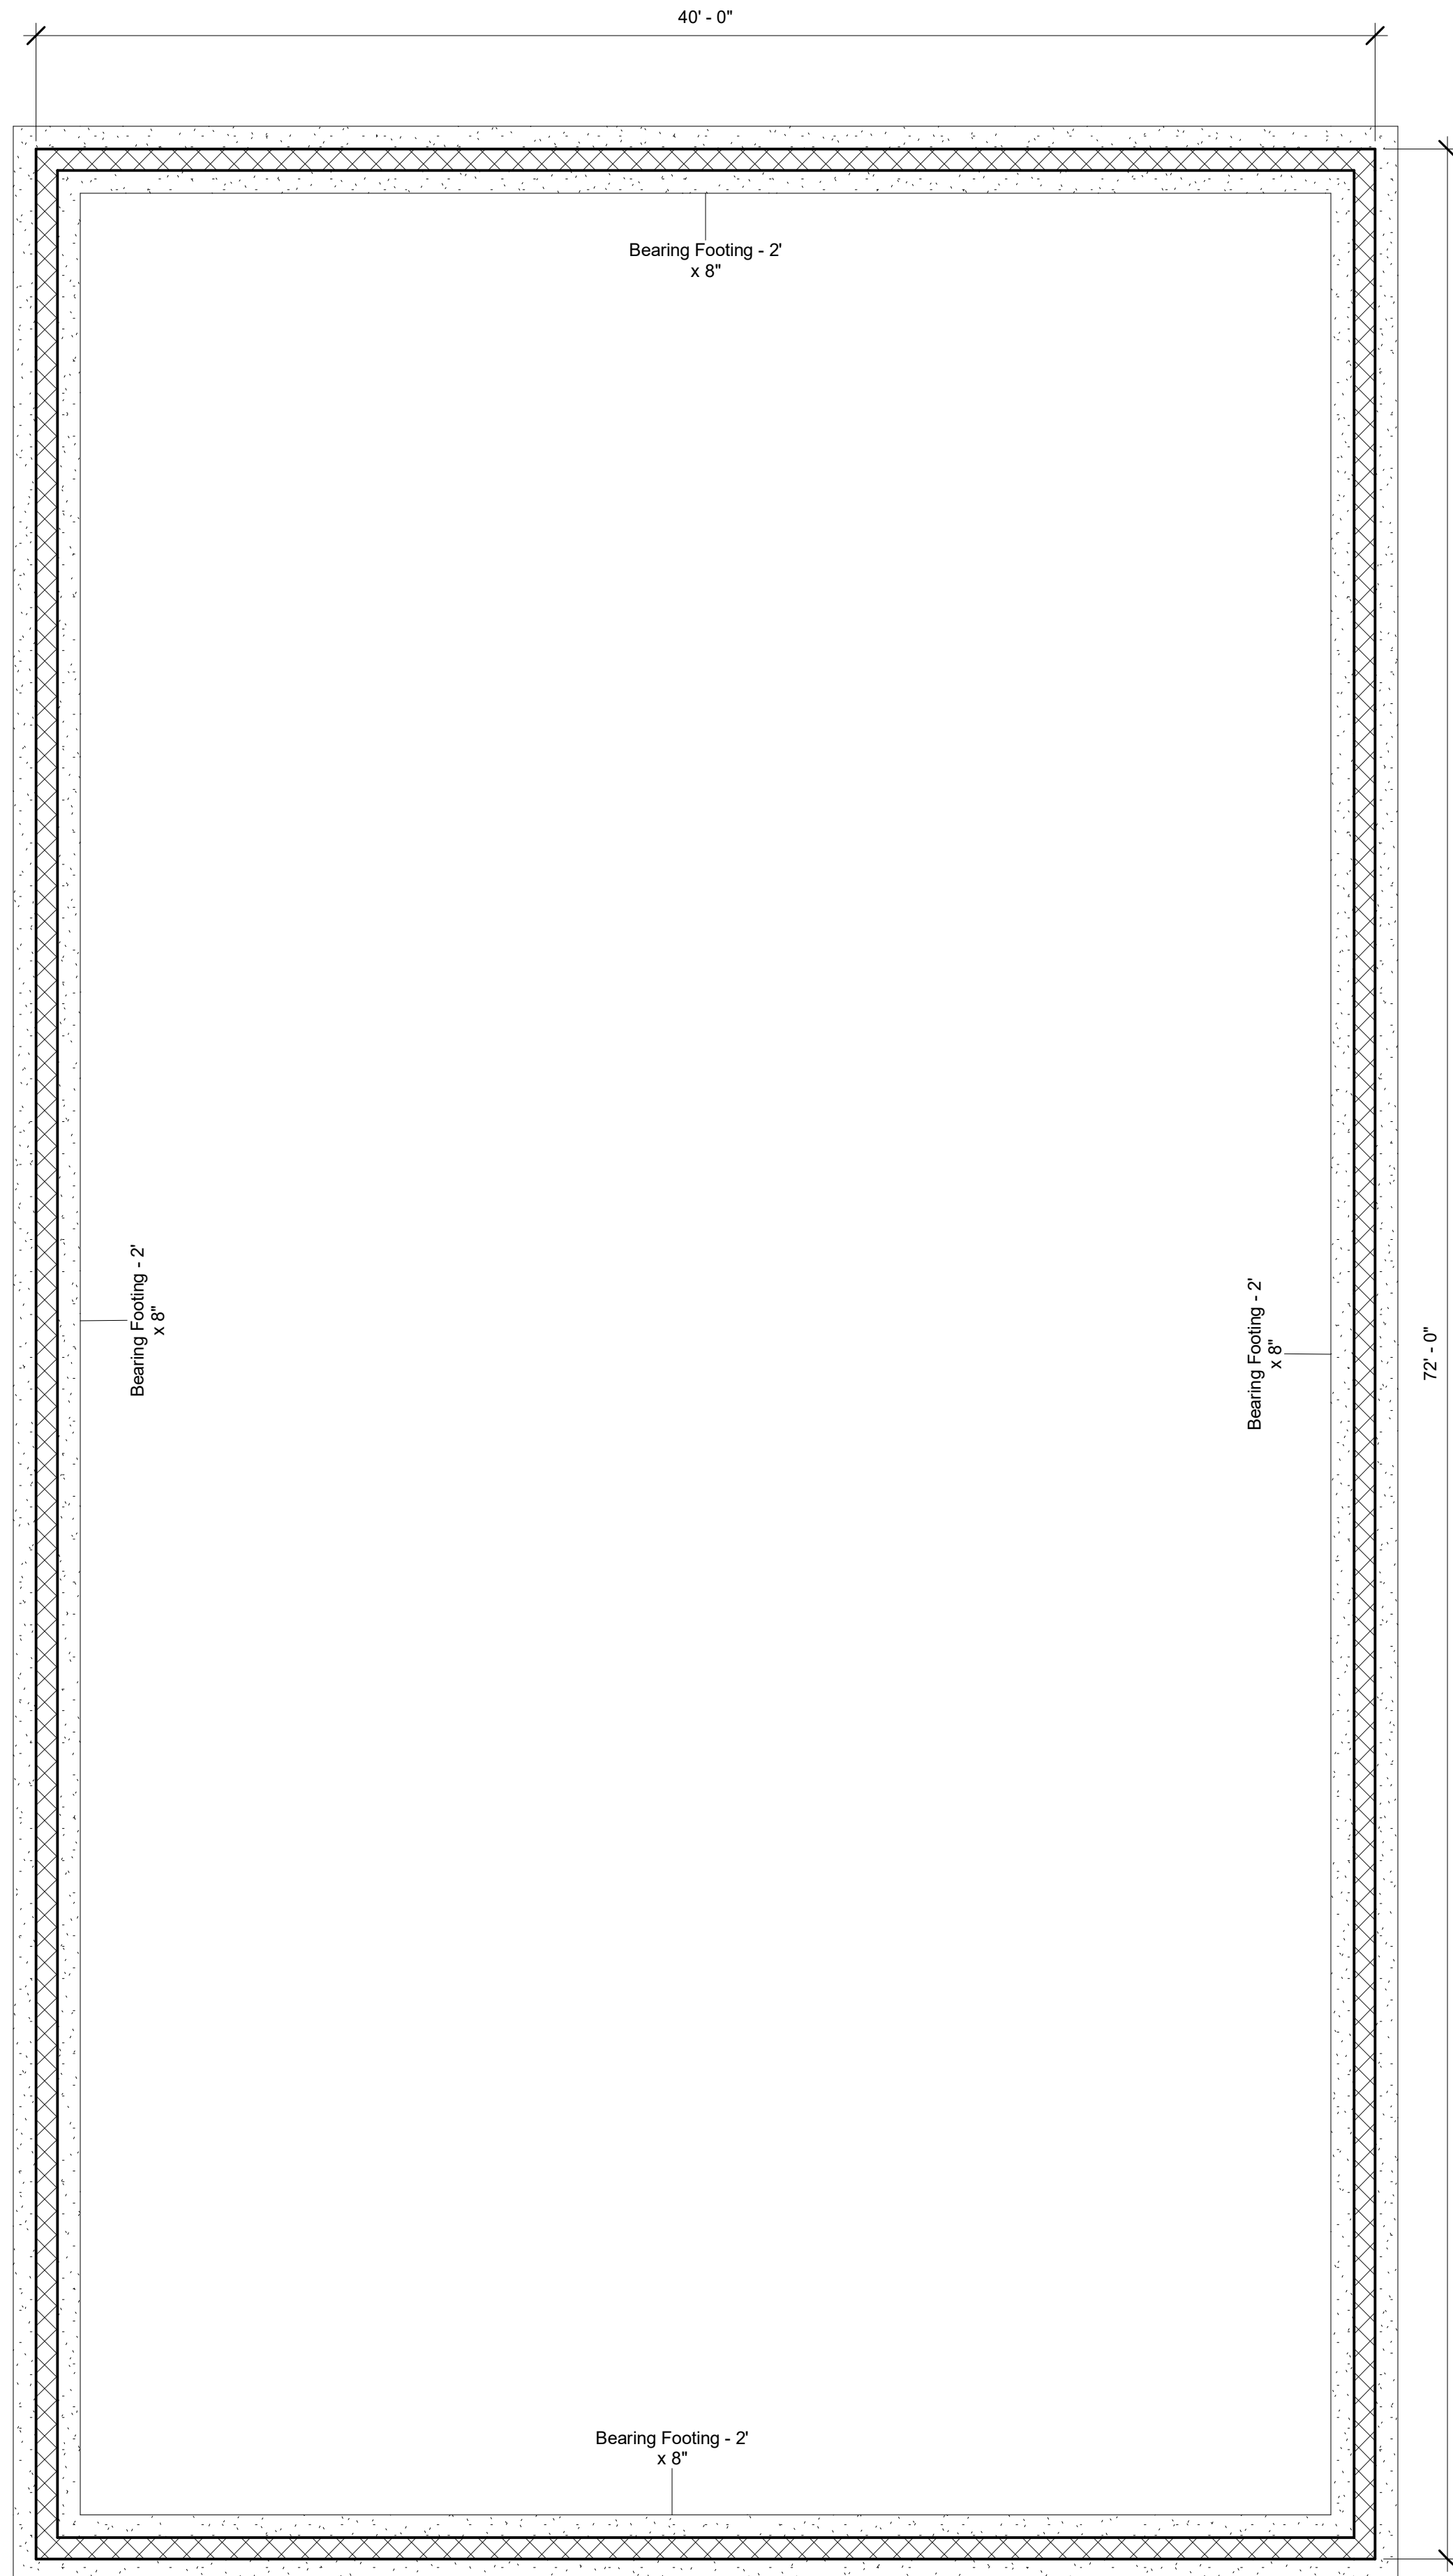

② Foundation
1/4" = 1'-0"

Door Schedule	
Door Number	Door Size
1	36" x 80"
2	10' x 10'
3	10' x 10'
4	30" x 80"

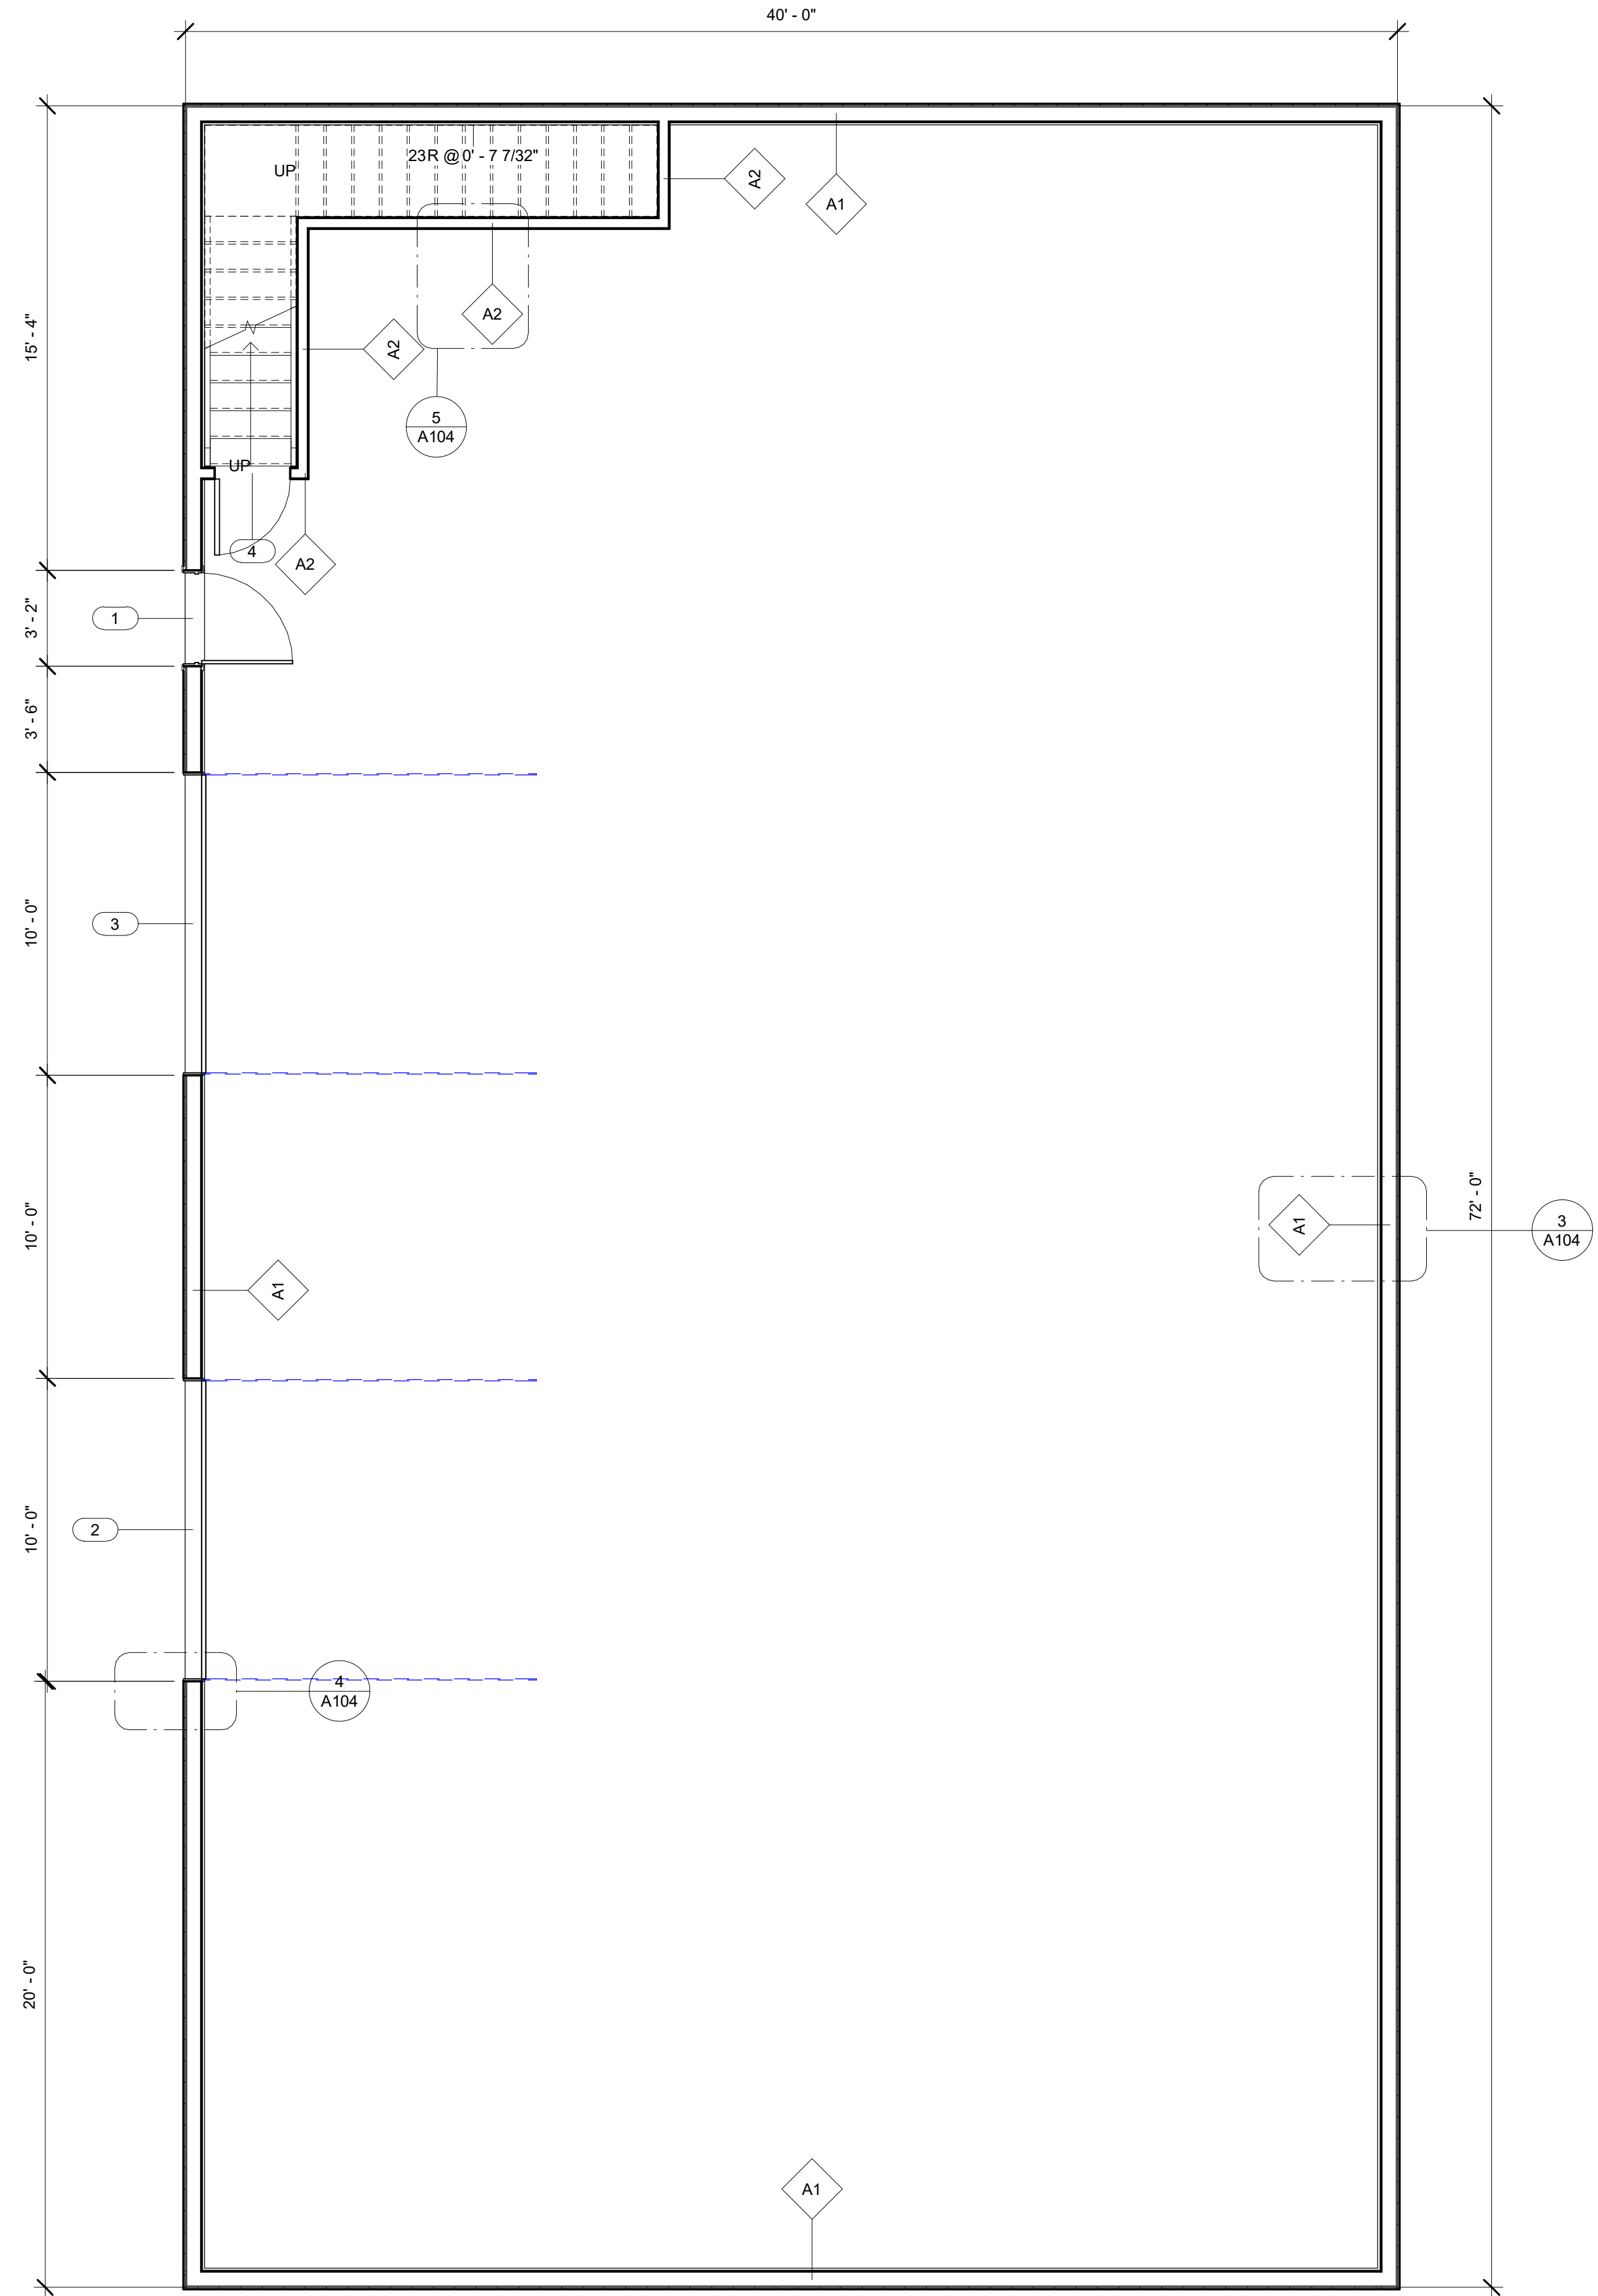

① First Floor
1/4" = 1'-0"

R&R DRAFTING
llc.



29130 Taylor Rd
Dennison, Ohio 44621
Phone 330-440-2717
Email rrdrafting@yahoo.com

MARSHA E SMITH
885 17TH ST NW
MASSILLON OH 44647-5305

No.	Description	Date

Smith
Garage
Foundation/Floor Plan


Project number	Project Number
Date	09/18/2018
Drawn by	RJR
Checked by	TS

A100


Scale 1/4" = 1'-0"



29130 Taylor Rd
Dennison, Ohio 44621
Phone 330-440-2717
Email rrdrafting@yahoo.com

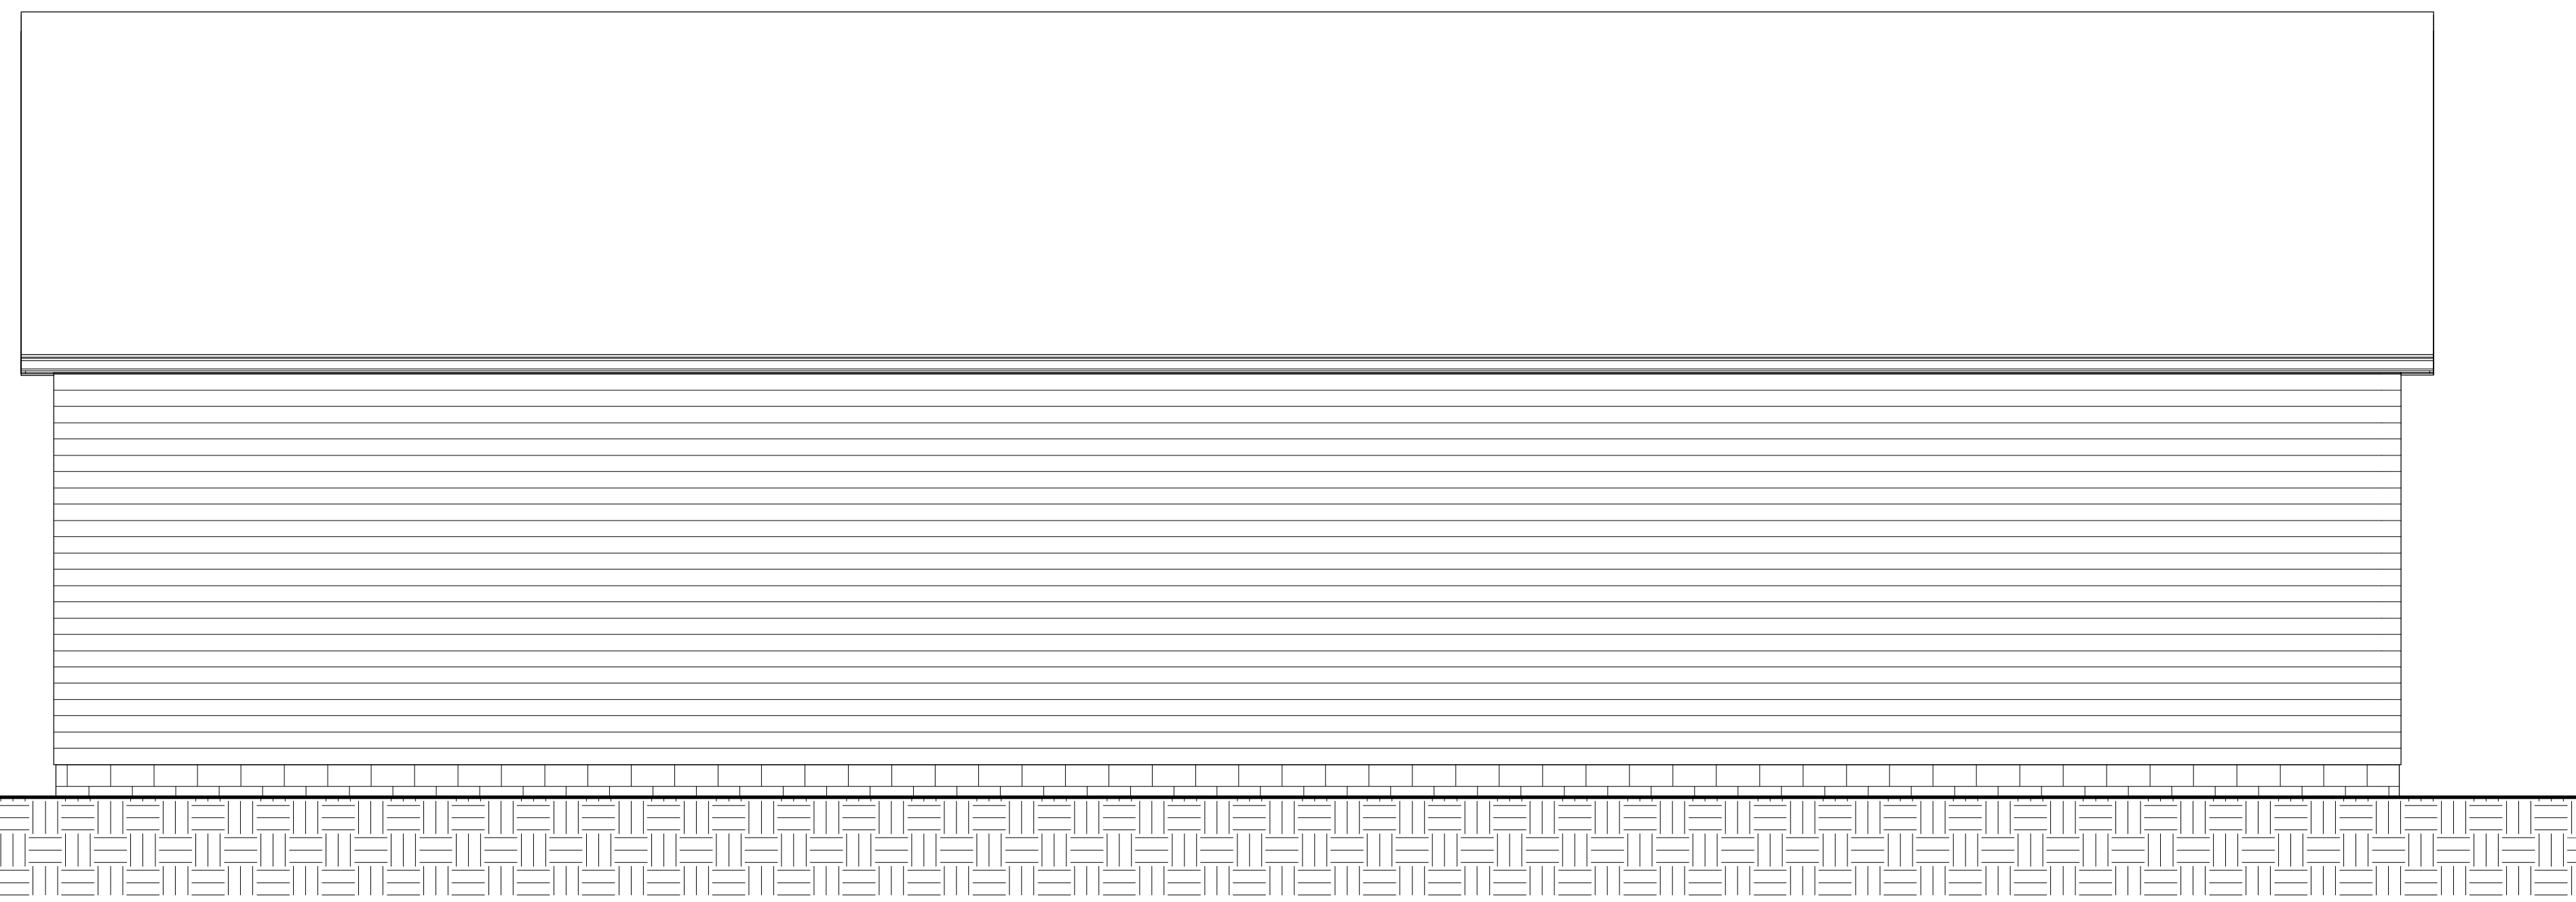

① East
1/4" = 1'-0"

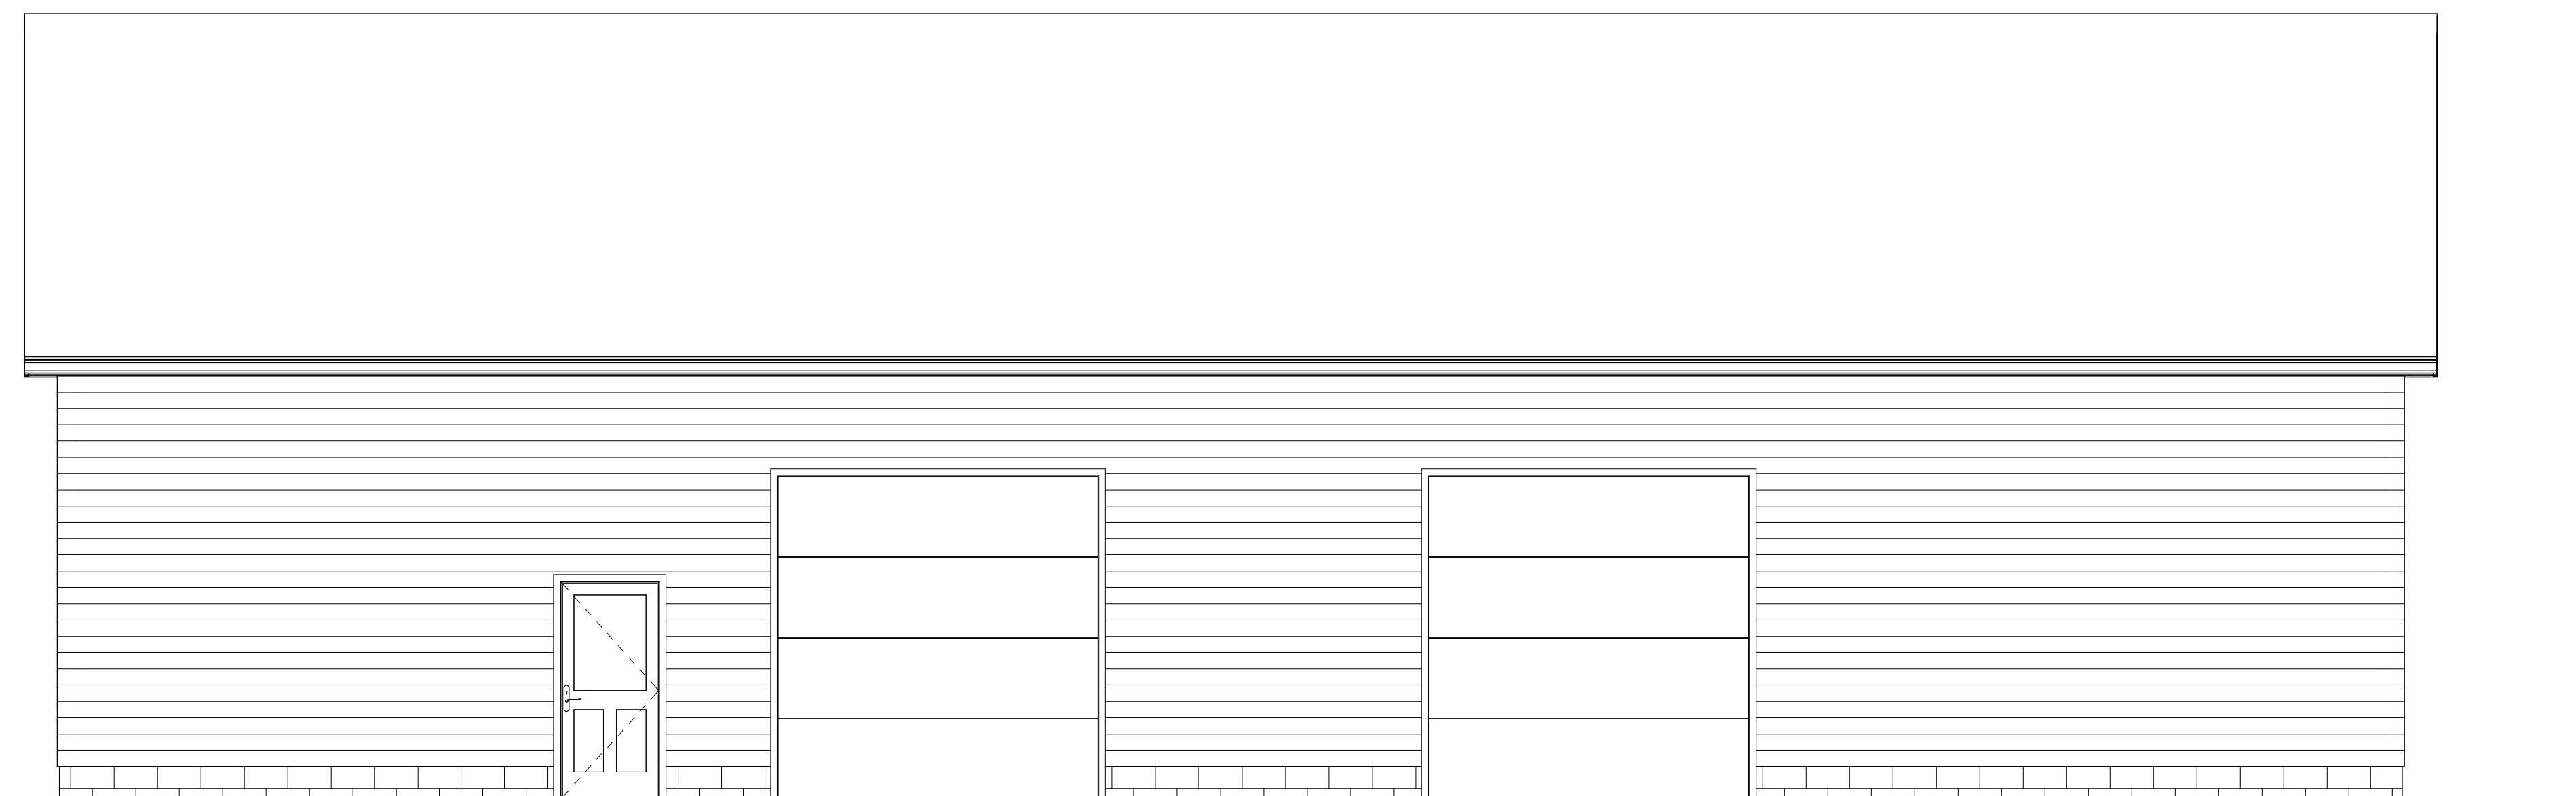

② West
1/4" = 1'-0"

MARSHA E SMITH
885 17TH ST NW
MASSILLON OH 44647-5305

No.	Description	Date

**Smith
Garage
Elevations**

Project number	Project Number
Date	09/18/2018
Drawn by	RJR
Checked by	TS


A101

Scale 1/4" = 1'-0"




29130 Taylor Rd
Dennison, Ohio 44621
Phone 330-440-2717
Email rrdrafting@yahoo.com

MARSHA E SMITH
885 17TH ST NW
MASSILLON OH 44647-5305

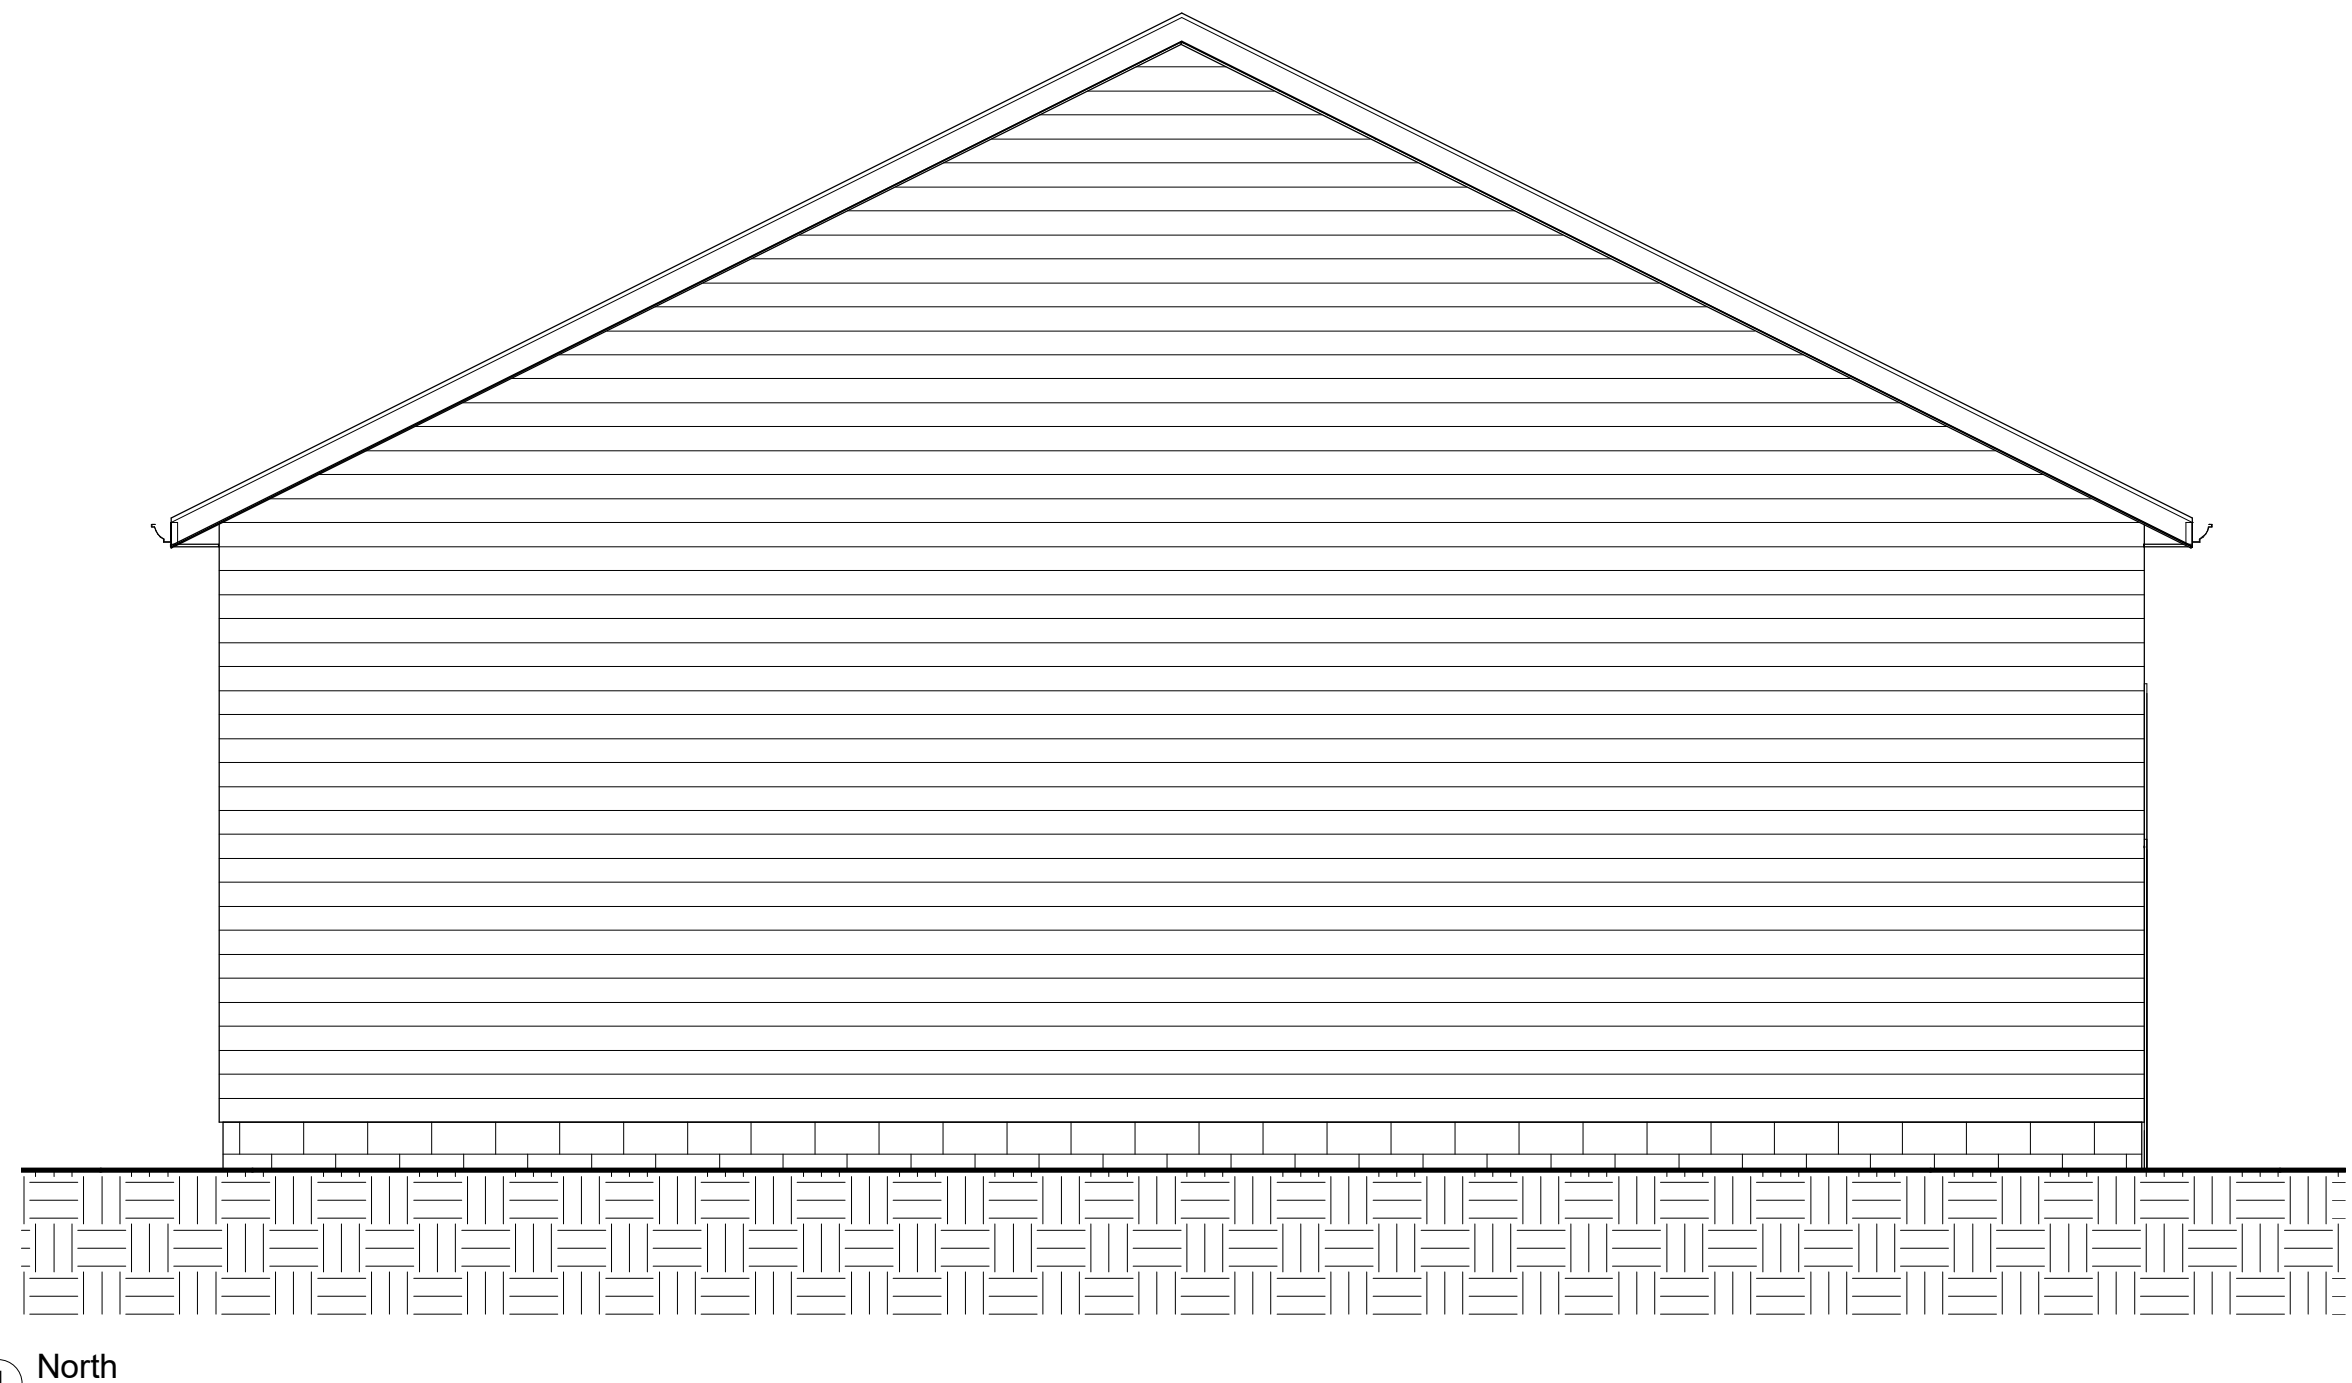

① North
1/4" = 1'-0"

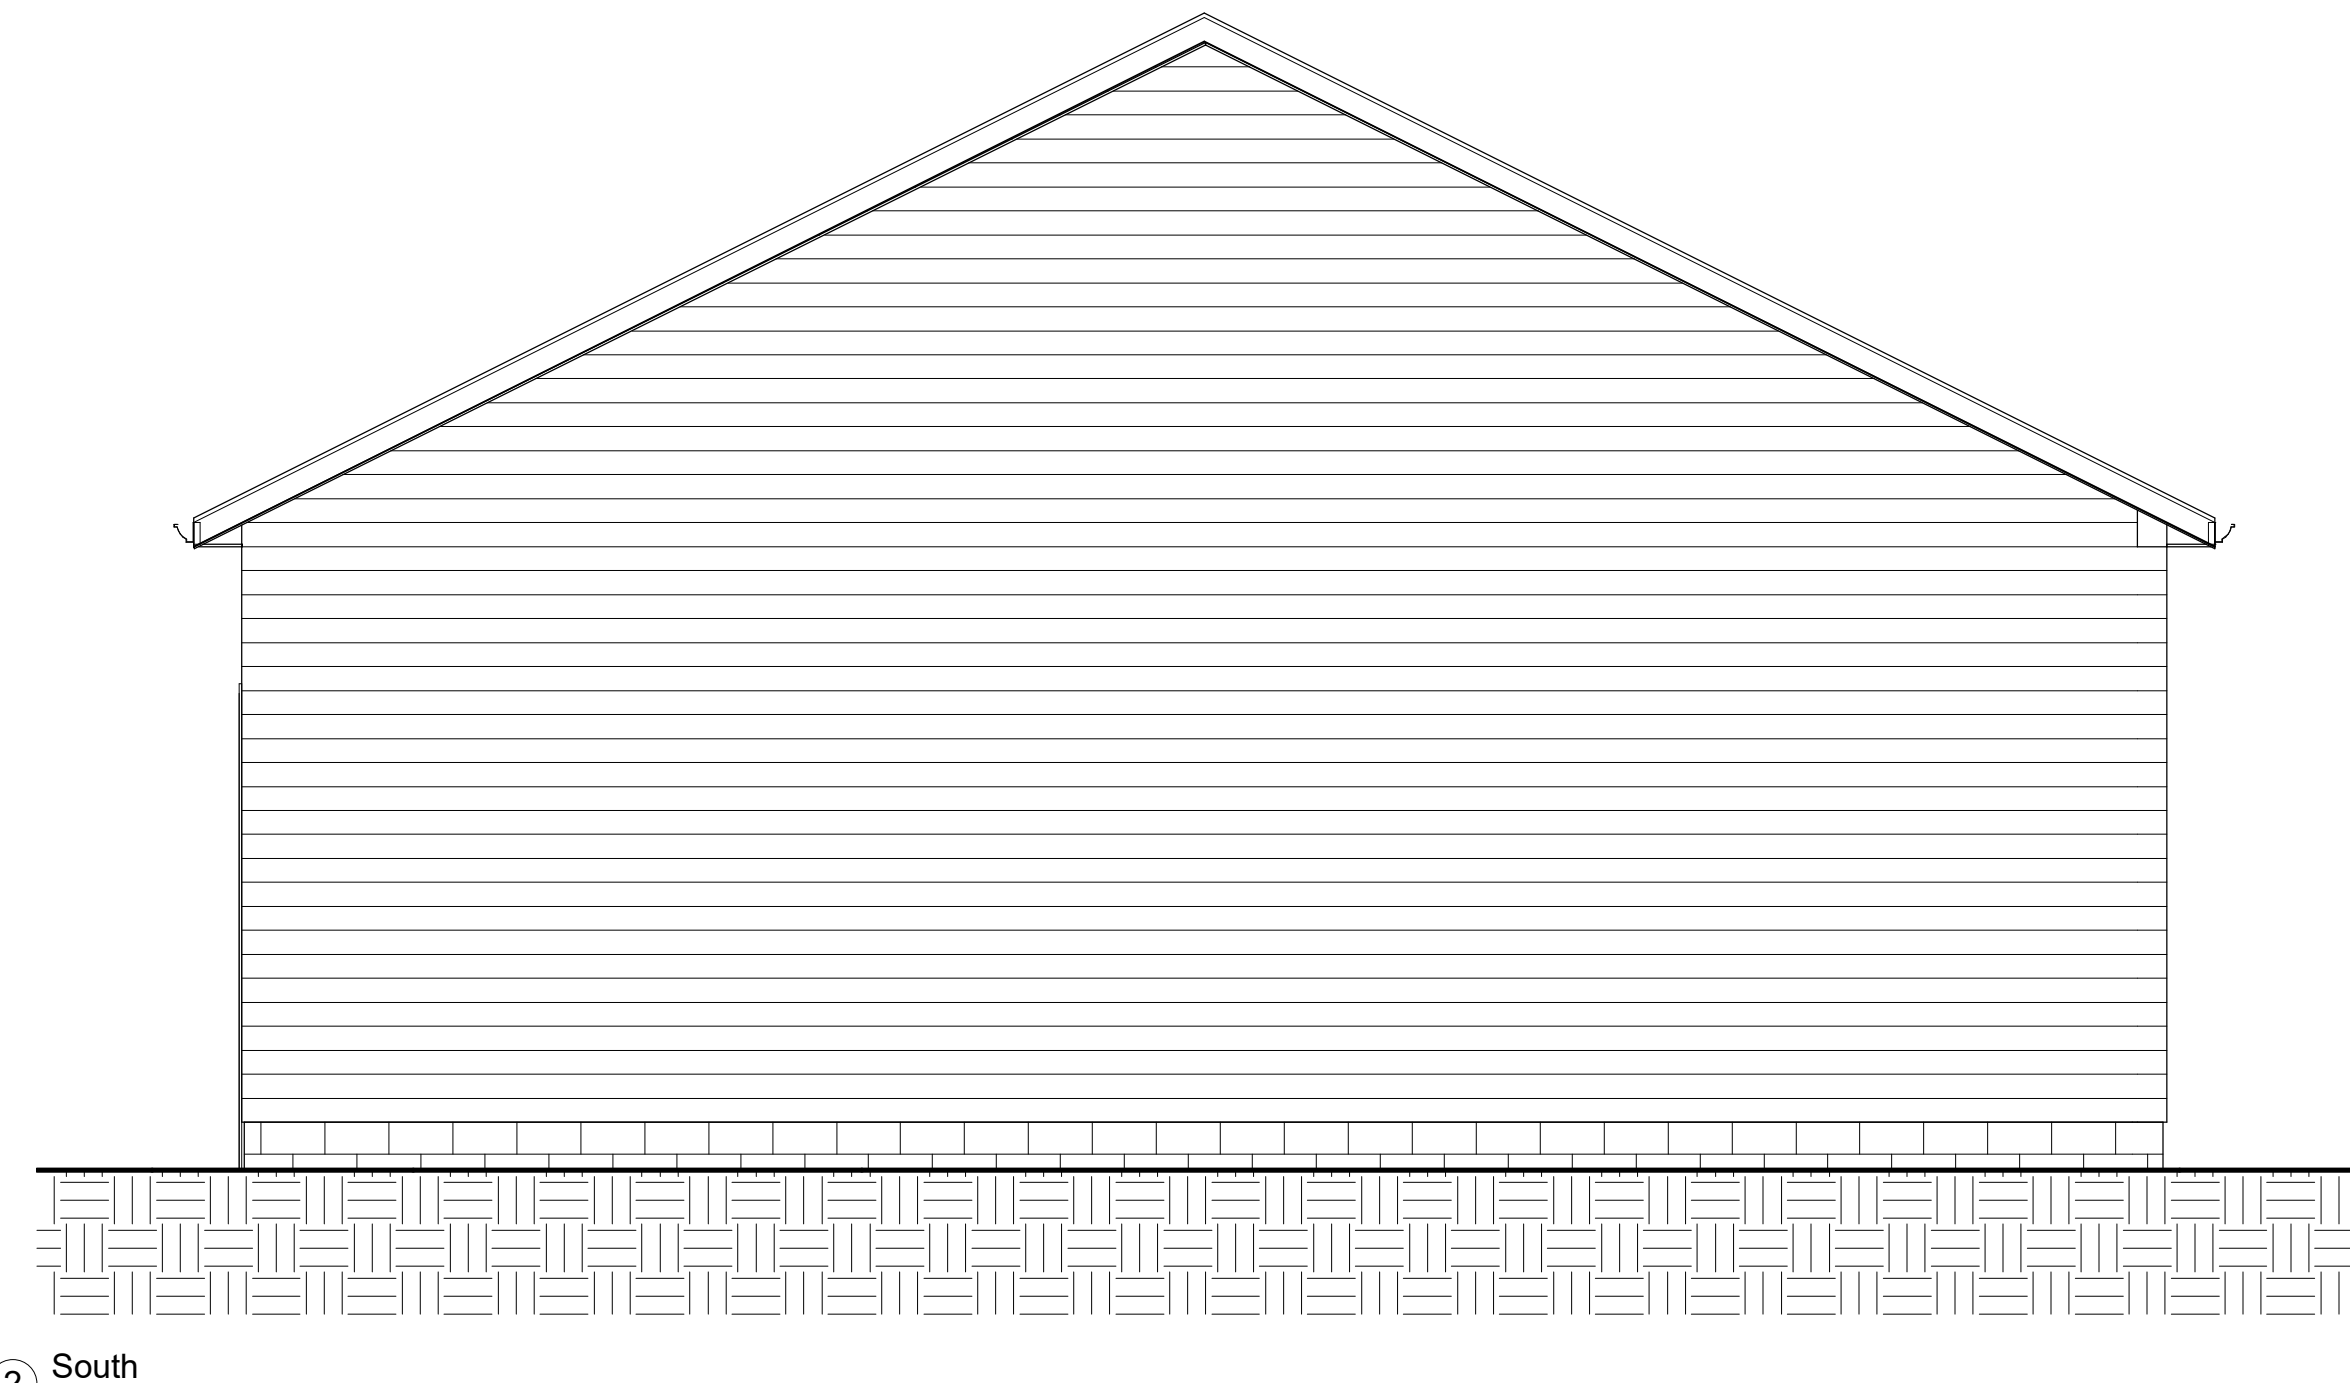


② South
1/4" = 1'-0"

No.	Description	Date


Smith Garage Elevations	
Project number	Project Number
Date	09/18/2018
Drawn by	RJR
Checked by	TS
A102	
Scale	1/4" = 1'-0"



MARSHA E SMITH
885 17TH ST NW
MASSILLON OH 44647-5305

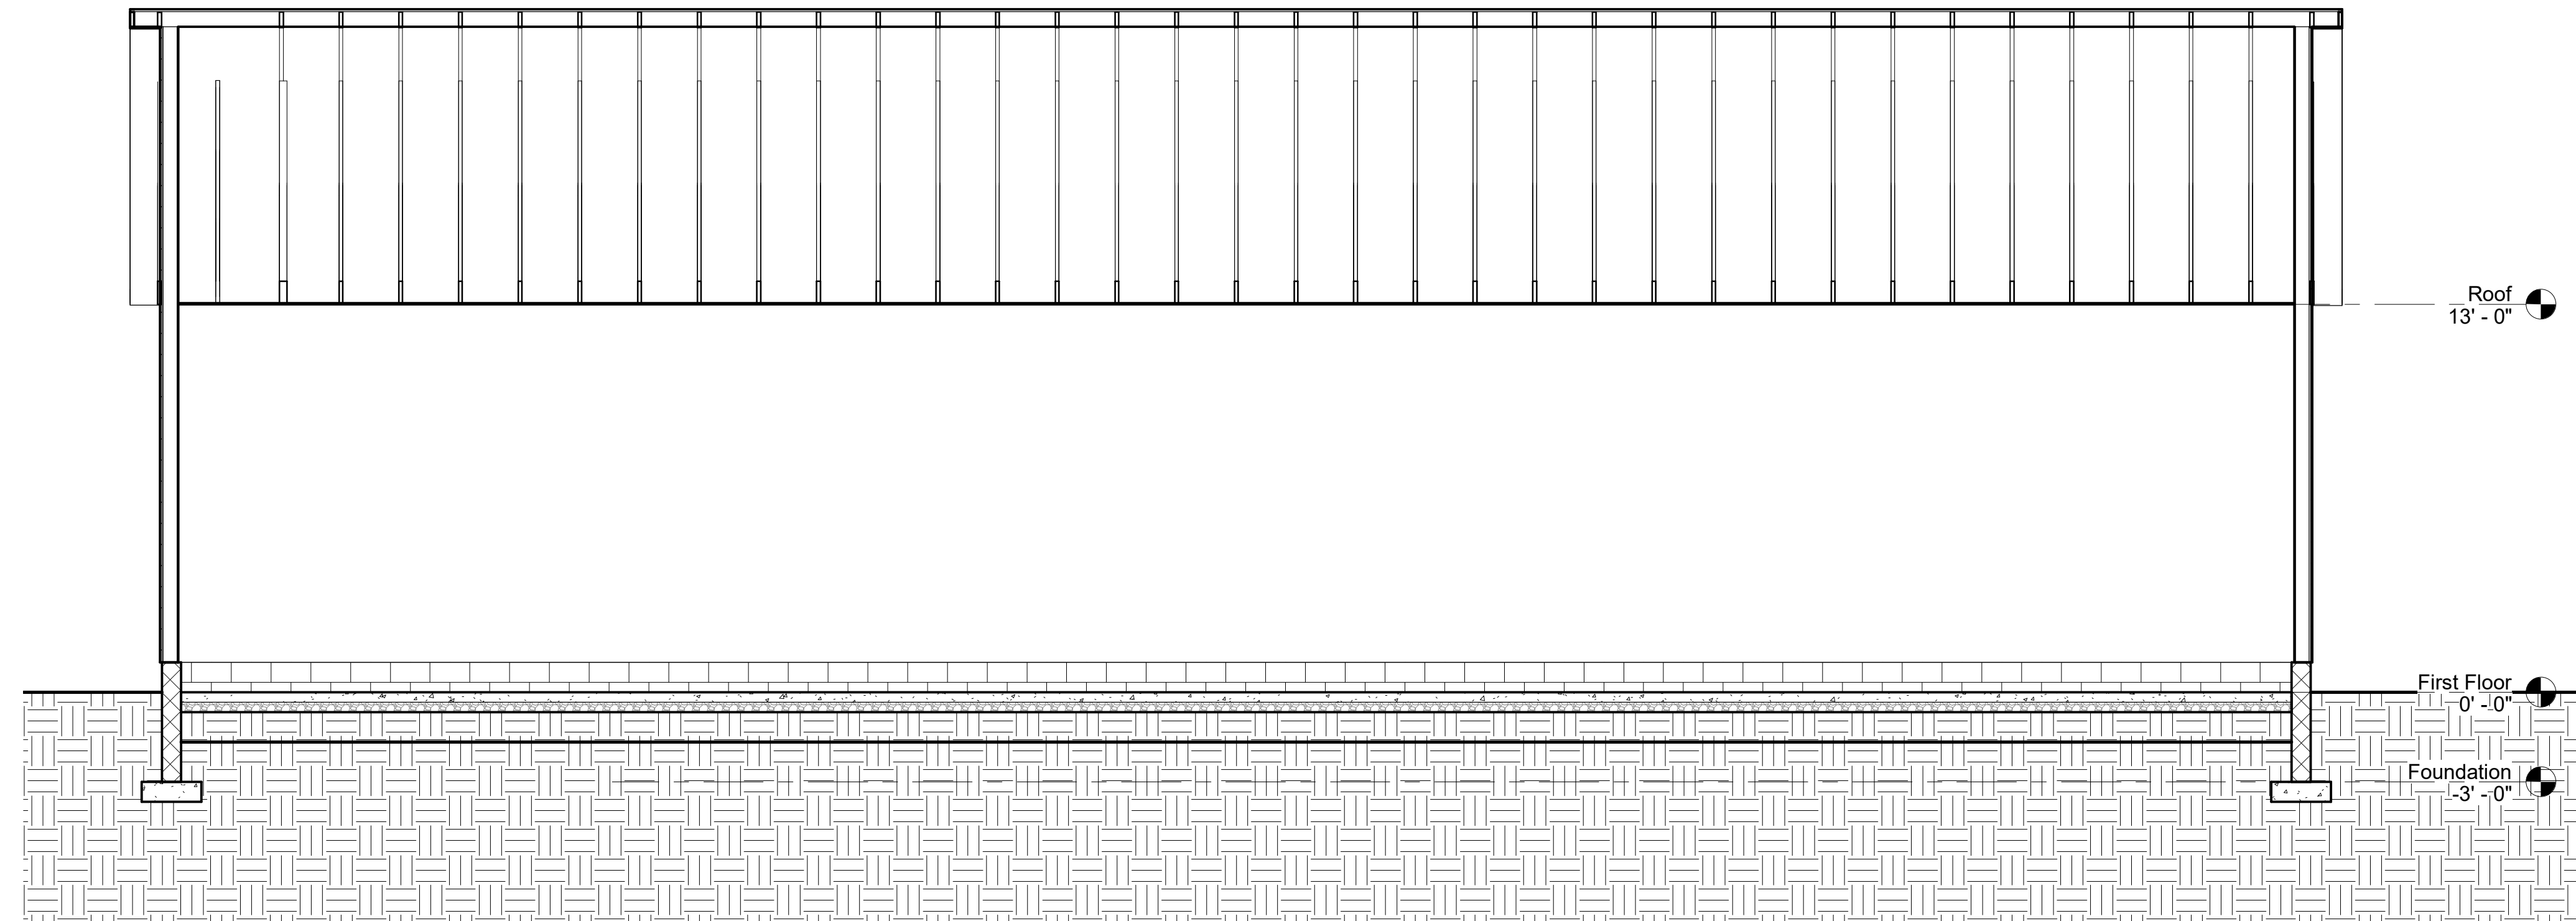

① Section 1
1/4" = 1'-0"

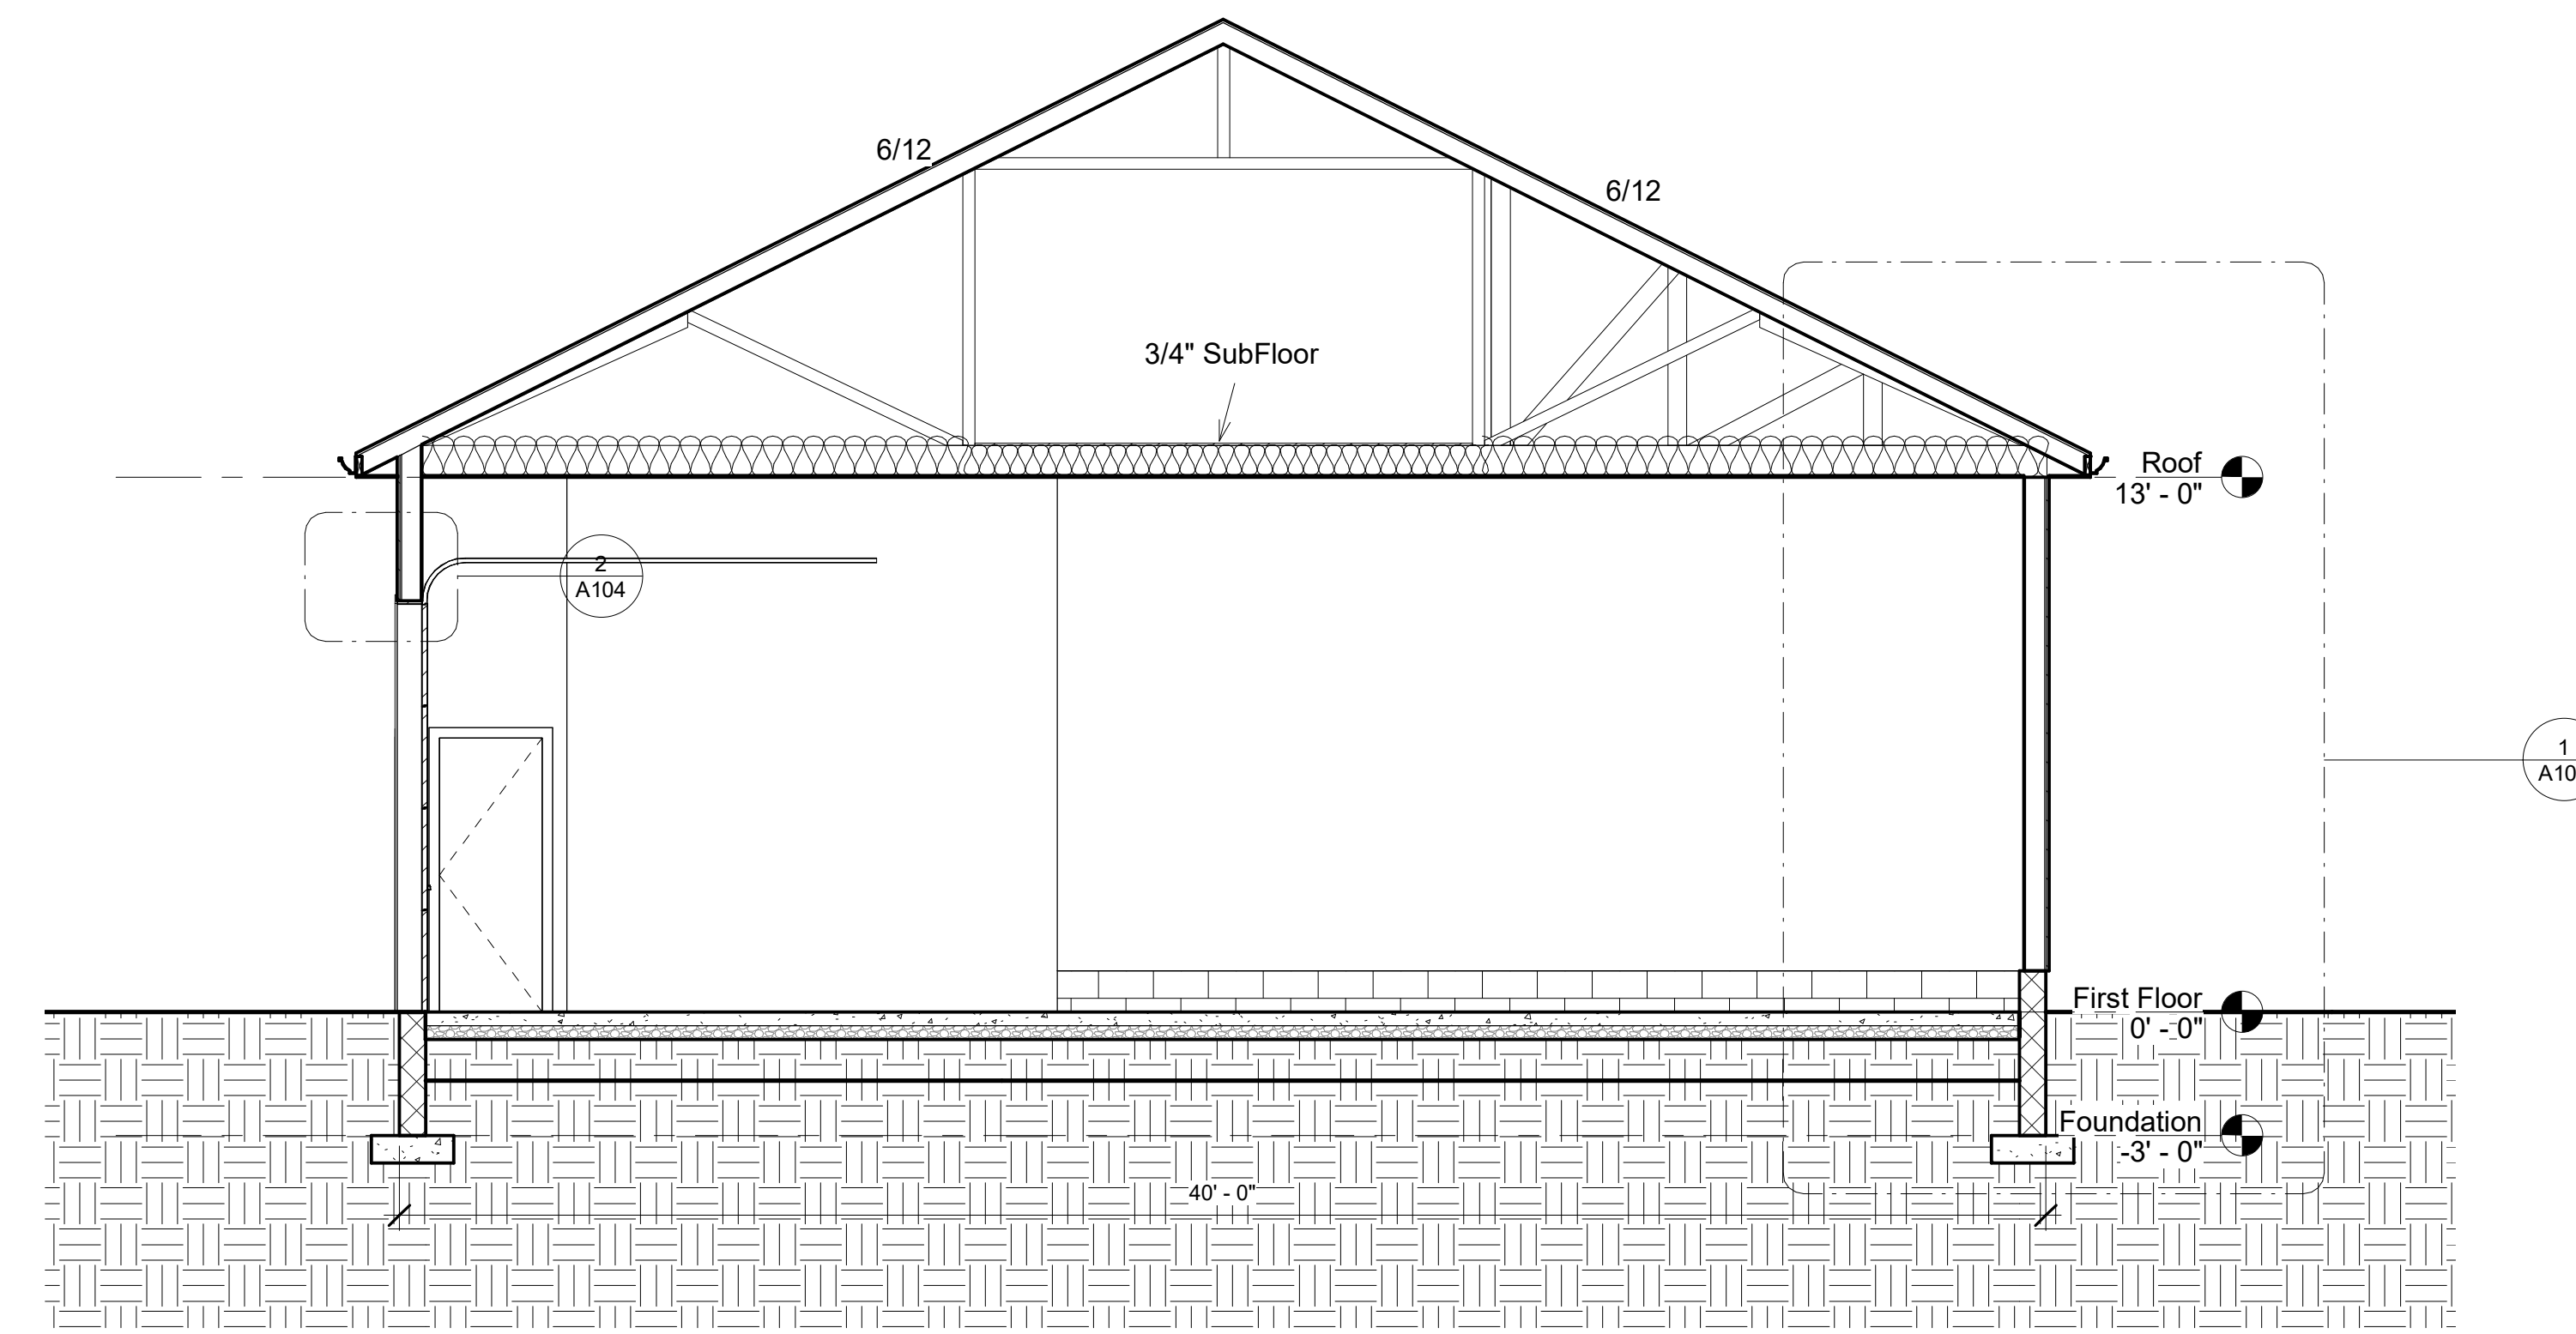

② Section 2
1/4" = 1'-0"

No.	Description	Date

Smith
Garage
Cross Sections

Project number	Project Number
Date	09/18/2018
Drawn by	RJR
Checked by	TS

A103

Scale 1/4" = 1'-0"



29130 Taylor Rd
Dennison, Ohio 44621
Phone 330-440-2717
Email rrdrafting@yahoo.com

MARSHA E SMITH
885 17TH ST NW
MASSILLON OH 44647-5305

No.	Description	Date

Smith
Garage
Section Details/ Wall
Types

Project number Project Number
Date 09/18/2018
Drawn by RJR
Checked by TS


A104

Scale As indicated




3 Wall Type A1
1 1/2" = 1'-0"

2 All Door Headers
1 1/2" = 1'-0"

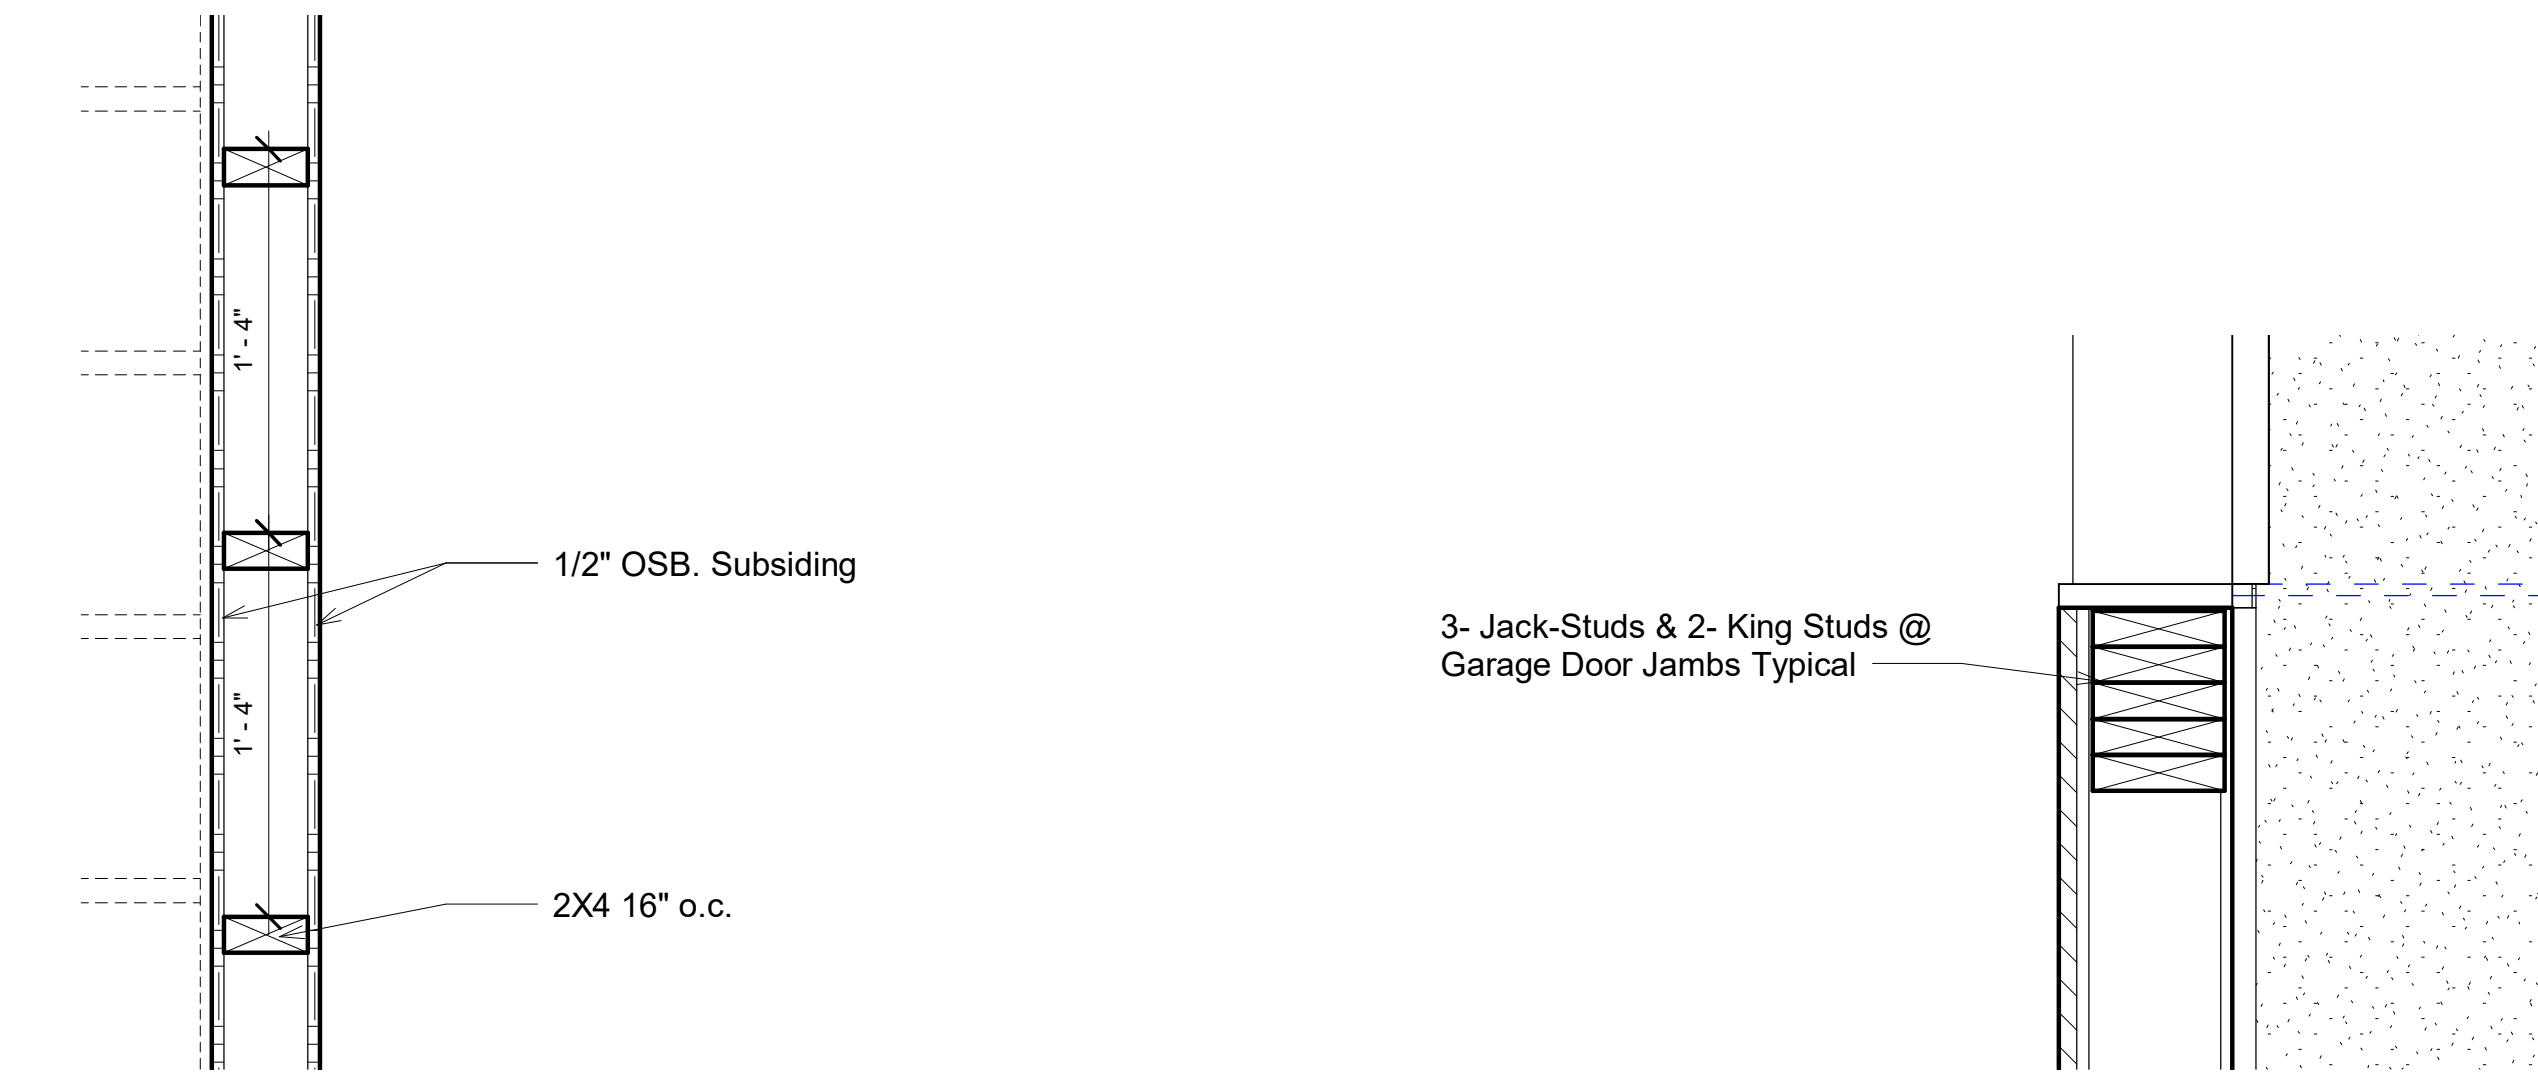


5 Wall Type A2
1 1/2" = 1'-0"


4 Garage Door Jamb
1 1/2" = 1'-0"

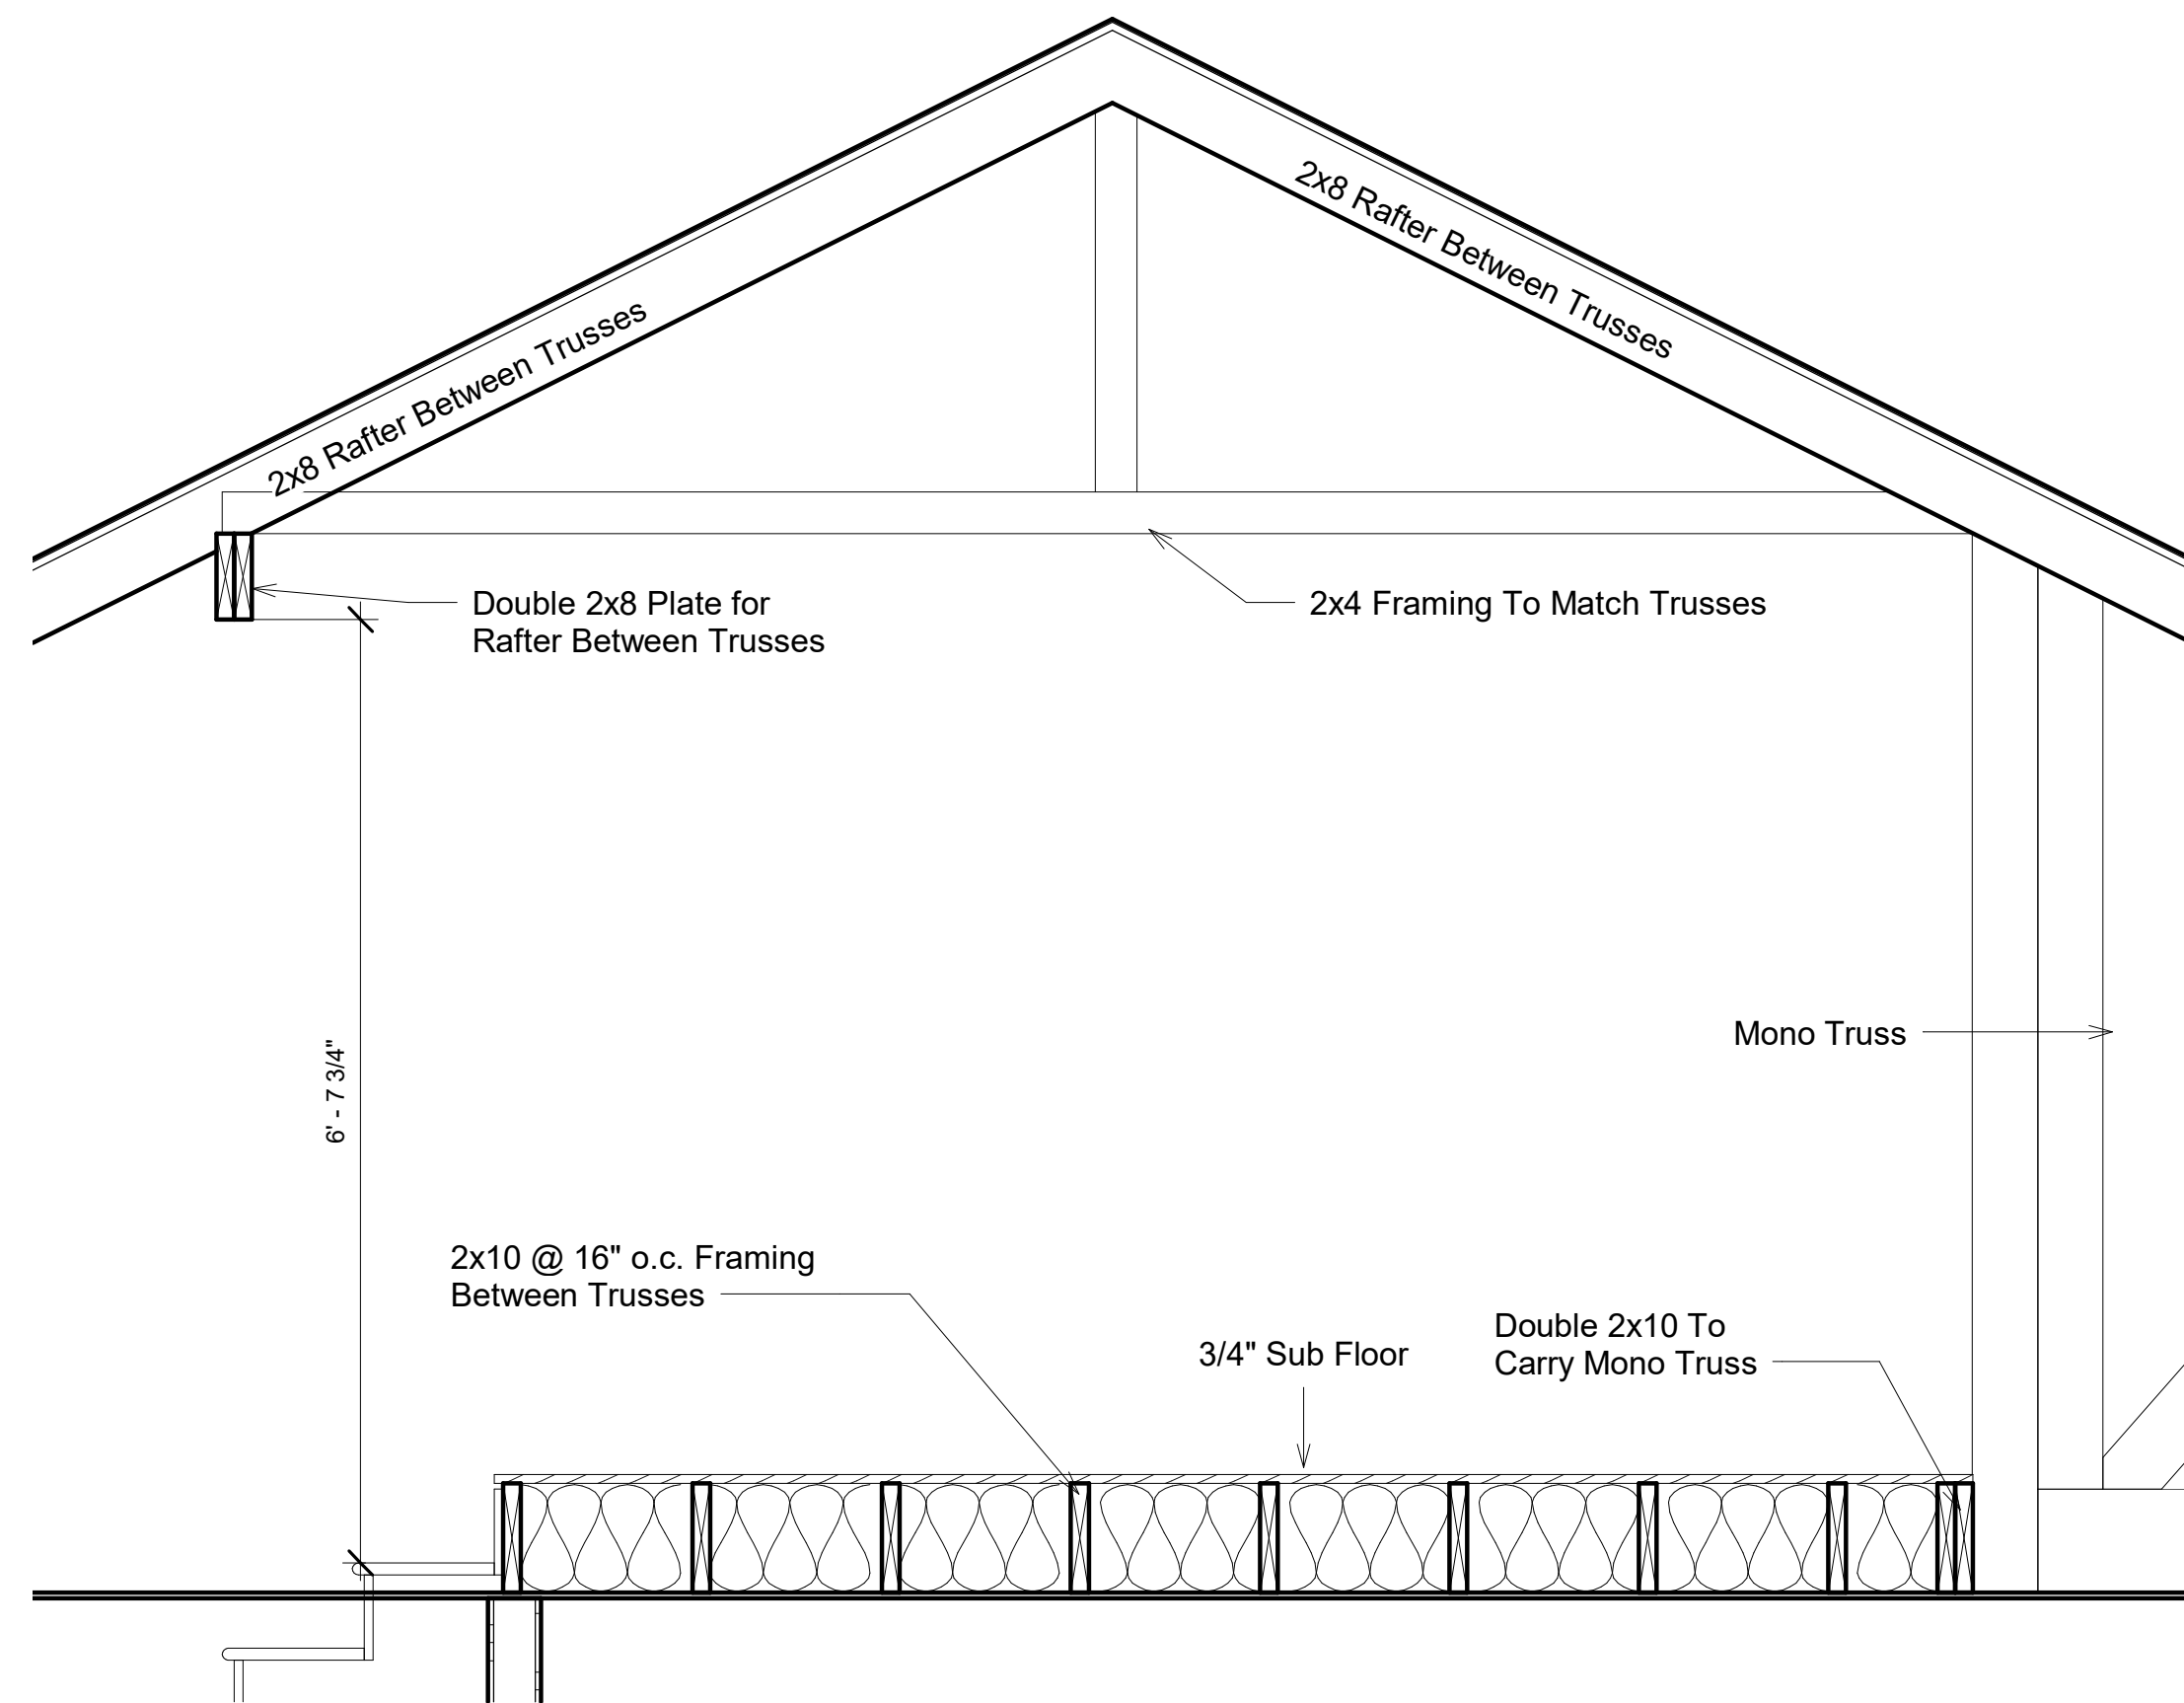

6 Roof Framing @ Stairs
3/4" = 1'-0"

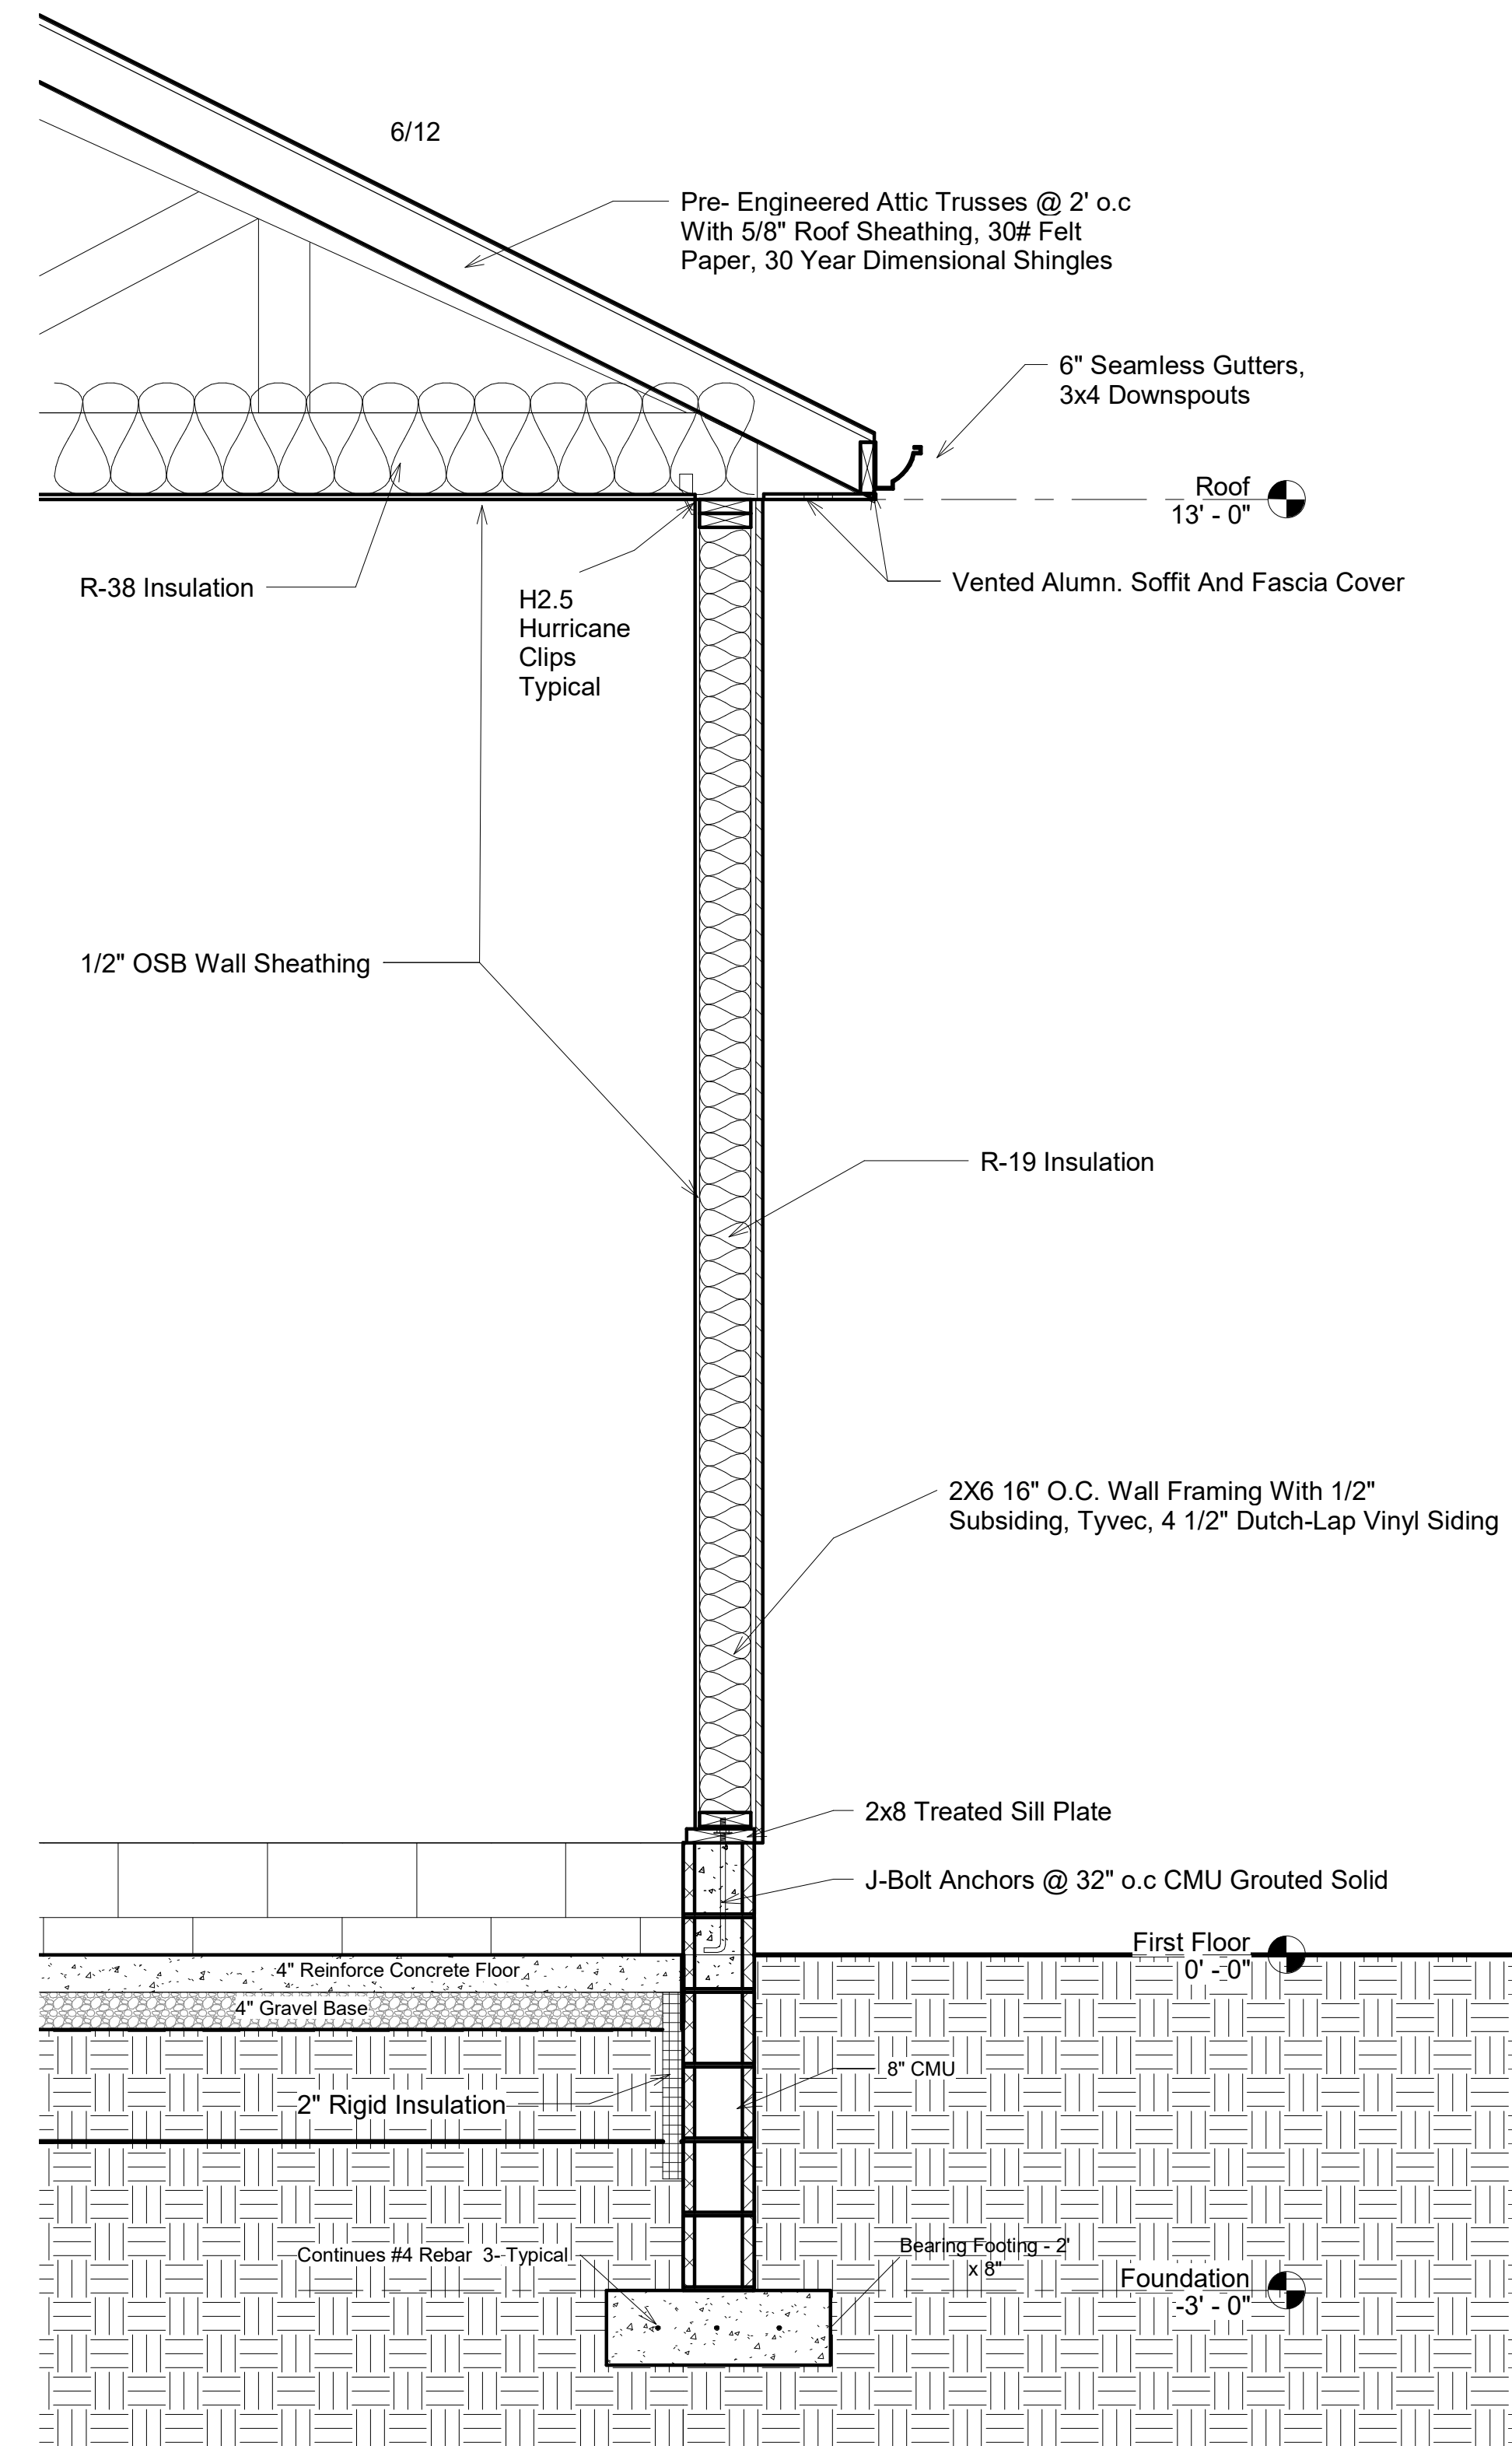

1 Wall Detail
3/4" = 1'-0"

 

1 Roof Plan
1/4" = 1'-0"



2 Roof Framing
1/4" = 1'-0"

**R&R DRAFTING
llc.**



29130 Taylor Rd
Dennison, Ohio 44621
Phone 330-440-2717
Email rrdrafting@yahoo.com

MARSHA E SMITH
885 17TH ST NW
MASSILLON OH 44647-5305

No.	Description	Date

**Smith
Garage
Roof & Roof Framing
Plan**

Project number	Project Number
Date	09/18/2018
Drawn by	RJR
Checked by	TS
Scale	1/4" = 1'-0"

A105

9/18/2018 7:44:56 PM

