

Stockwell Garage/Mudroom Addition




Plan Sheet List	
Sheet Number	Sheet Name
A0	Cover

R&R DRAFTING
llc.




29130 Taylor Rd
Dennison, Ohio 44621
Phone 330-440-2717
Email rrdrafting@yahoo.com

Stockwell Garage/Mudroom
7208 Avon Lake Rd
Spencer, OH 44275

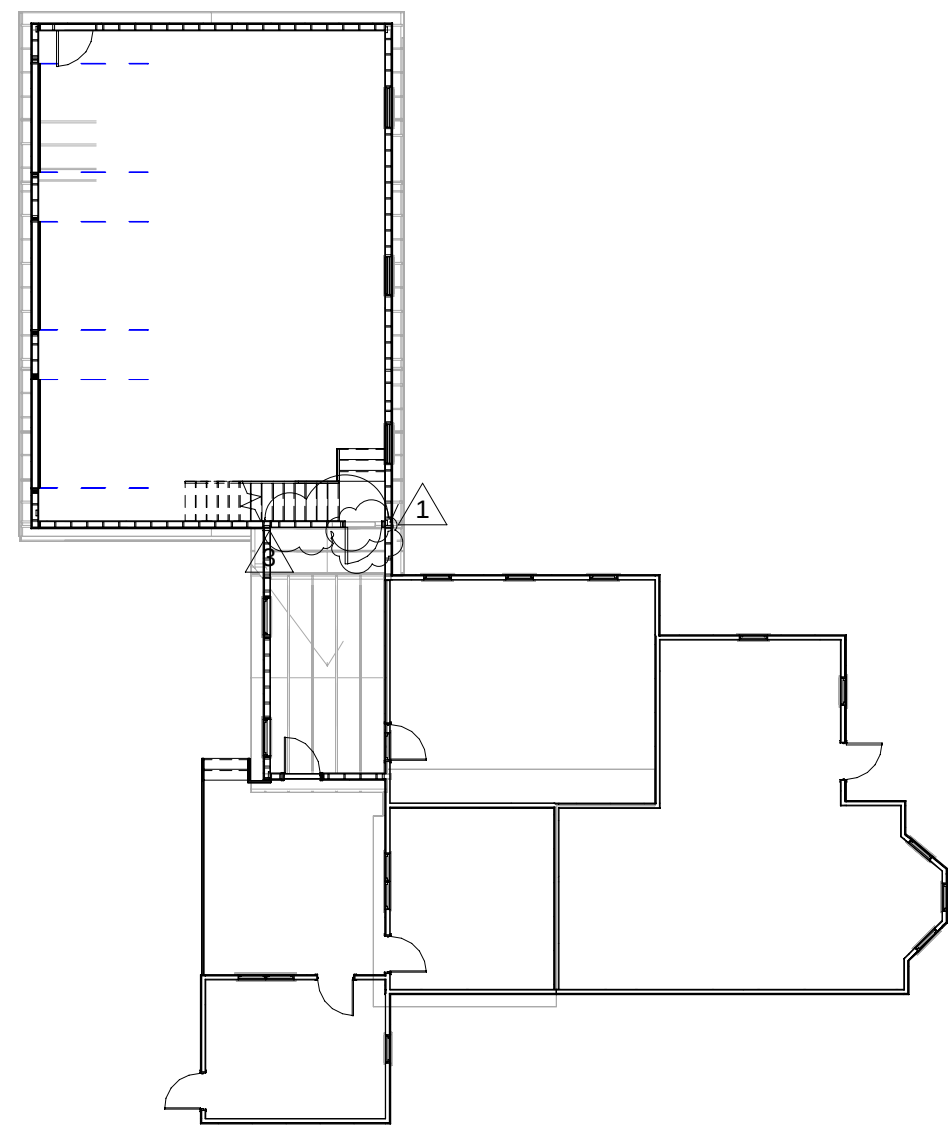

① Floor Plan
1/16" = 1'-0"

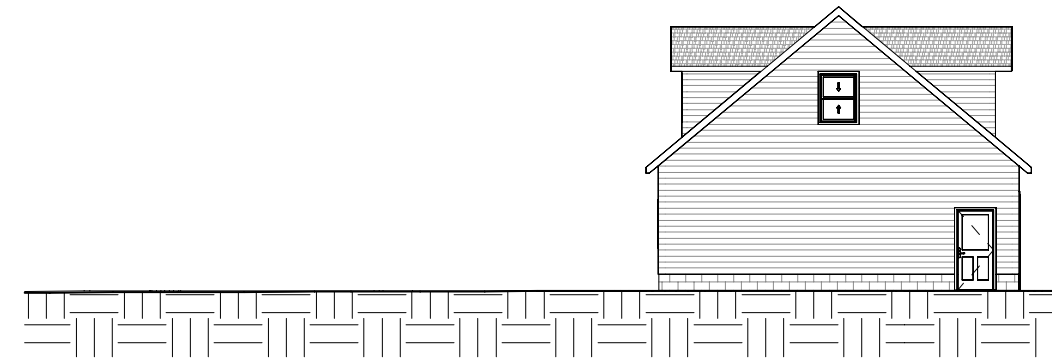


② East
1/16" = 1'-0"



③ North
1/16" = 1'-0"



④ South
1/16" = 1'-0"

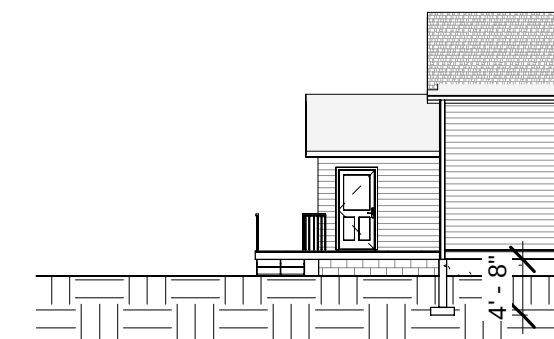

⑤ West
1/16" = 1'-0'

[illegible]

Matt Stockwell

Cover

Date	03/18/2021
Drawn by	RJR
Checked by	MS

A0

Scale	1/16" = 1'-0"
-------	---------------