

Area Schedule (Gross Building)	
Name	Area
New Garage	528 SF
New In-Law Suite	723 SF
New Balcony	55 SF
New Loft	132 SF
Existing First Floor	838 SF
Existing Second Floor	657 SF

Garage/In-Law Suite Addition



Sheet List	
Sheet Number	Sheet Name
A0	Cover

**R&R DRAFTING
llc.**




29130 Taylor Rd
Dennison, Ohio 44621
Phone 330-440-2717
Email rrdrafting@yahoo.com

Garage/In-Law Suite Addition
Twinsburg, Ohio 44087

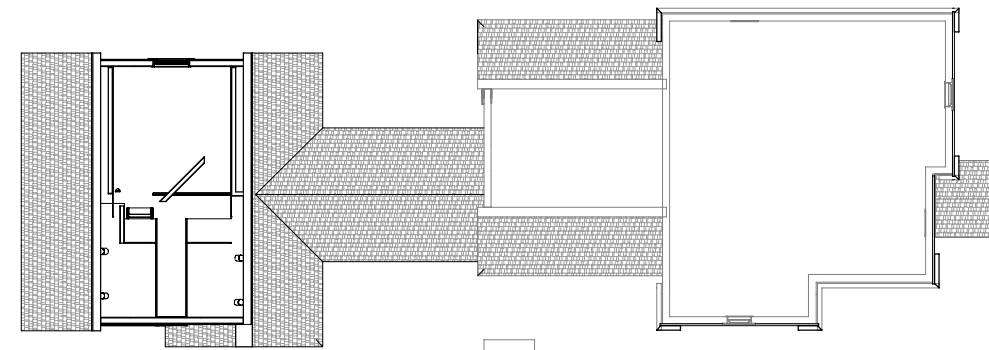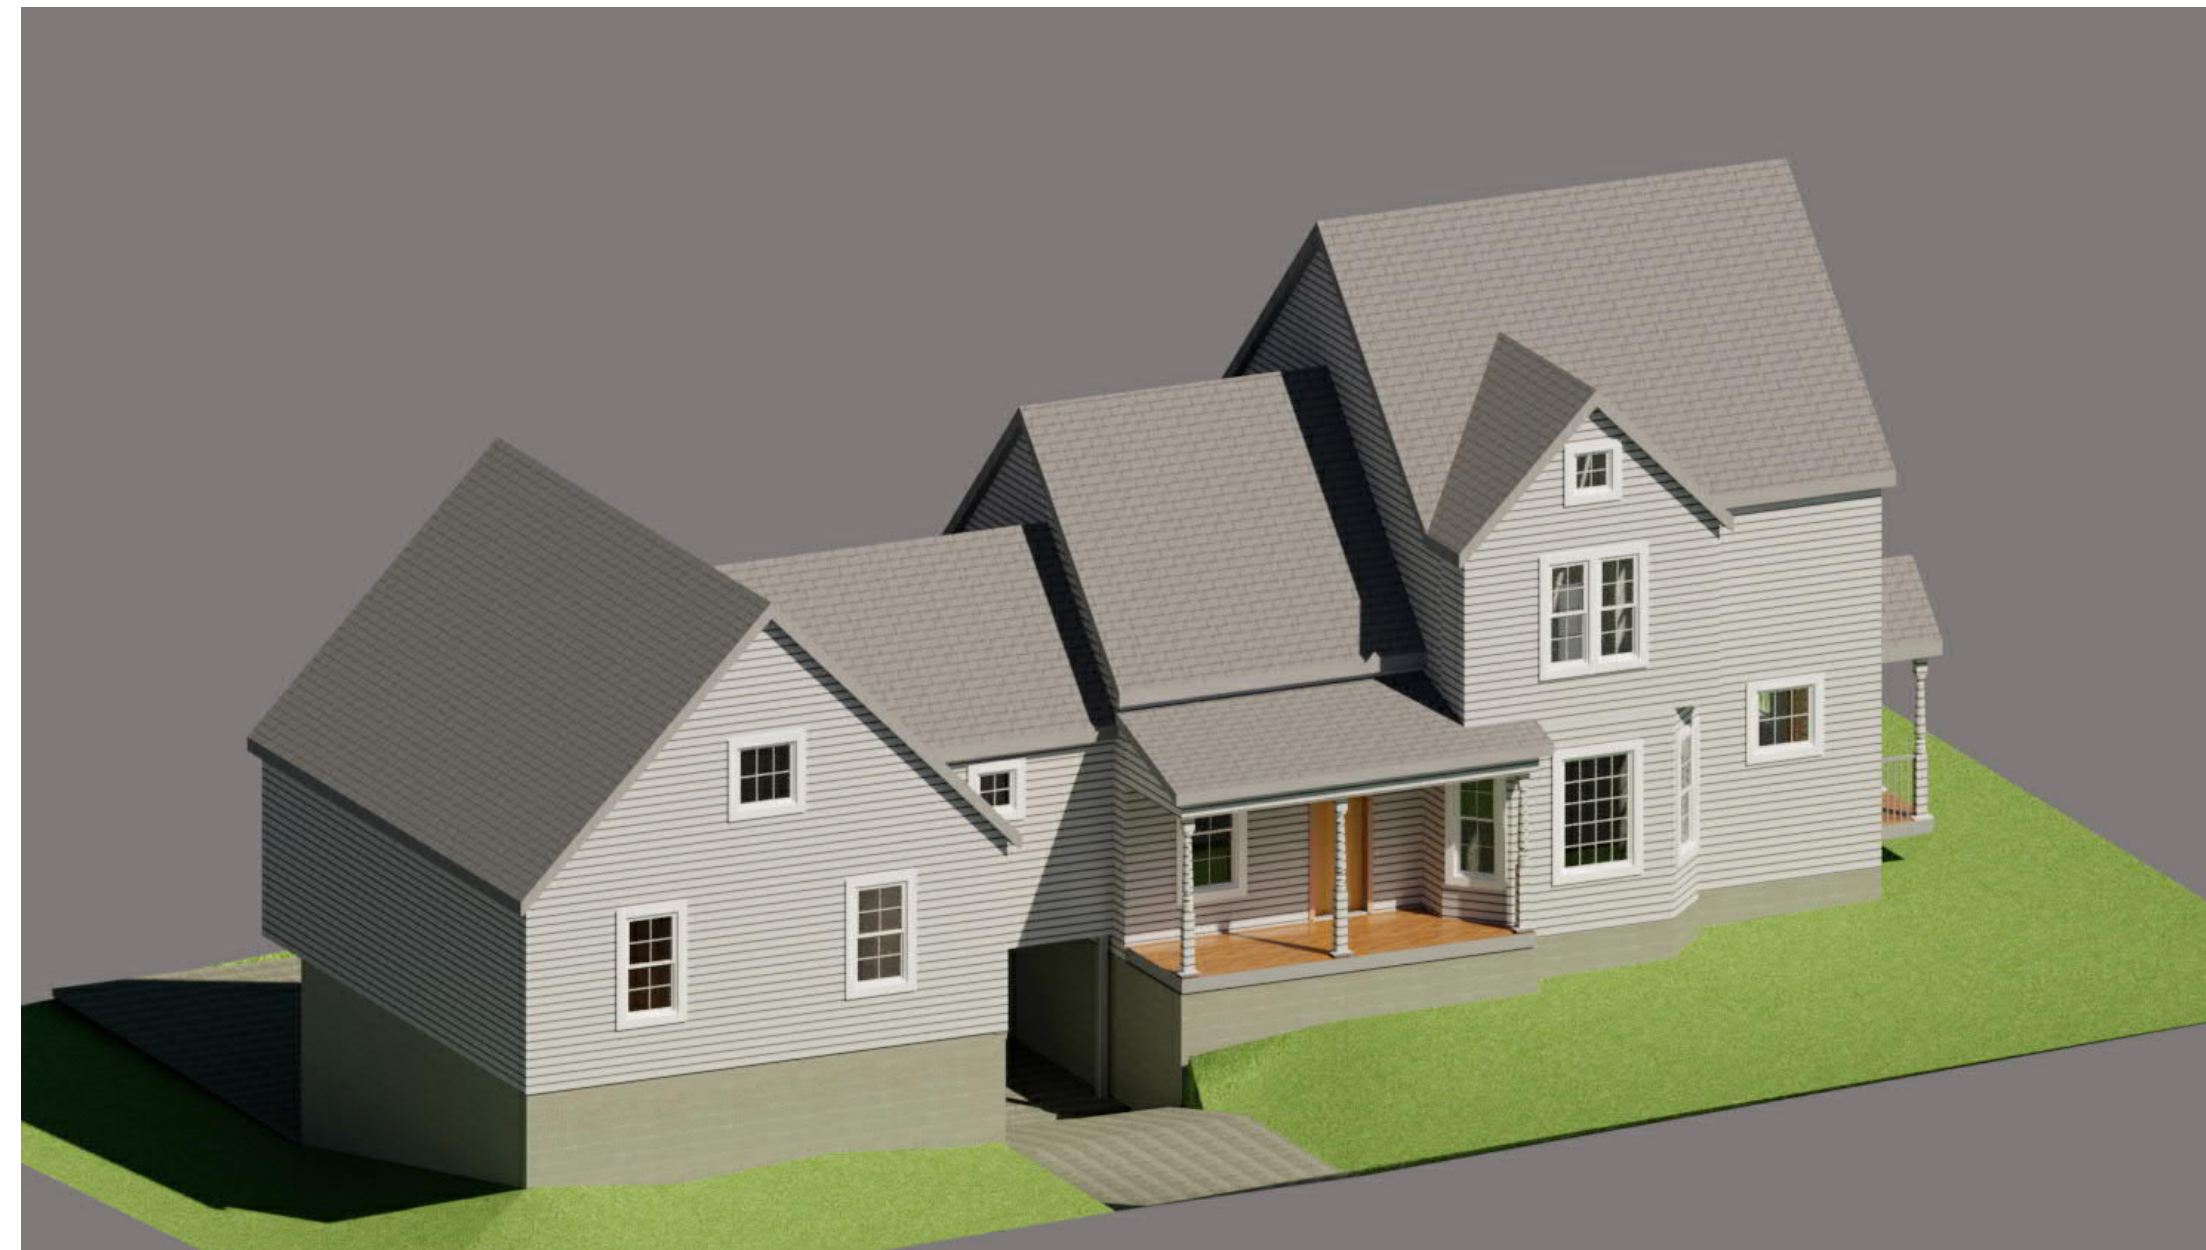


② Loft Floor Plan
1/16" = 1'-0"

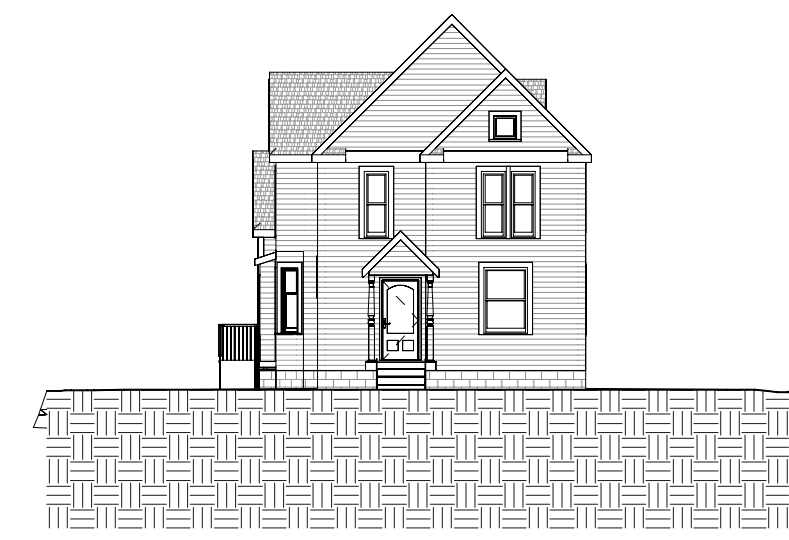


③ New East
1/16" = 1'-0"




④ New North
1/16" = 1'-0"

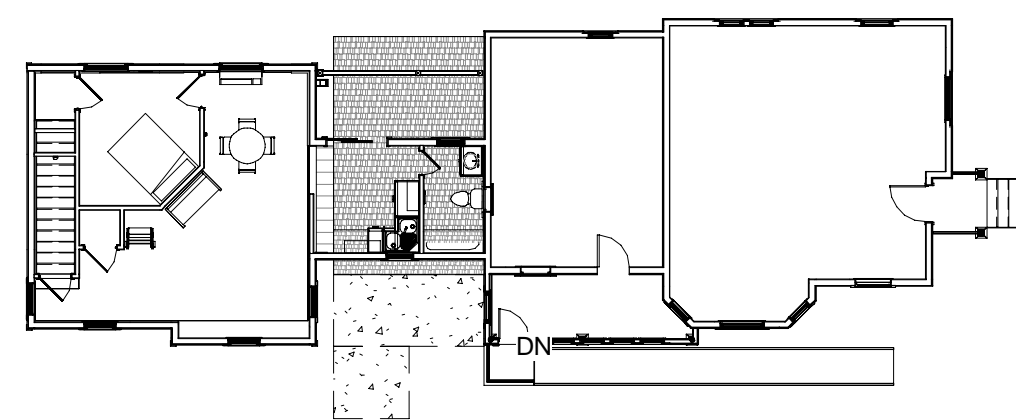

① First Floor
1/16" = 1'-0"

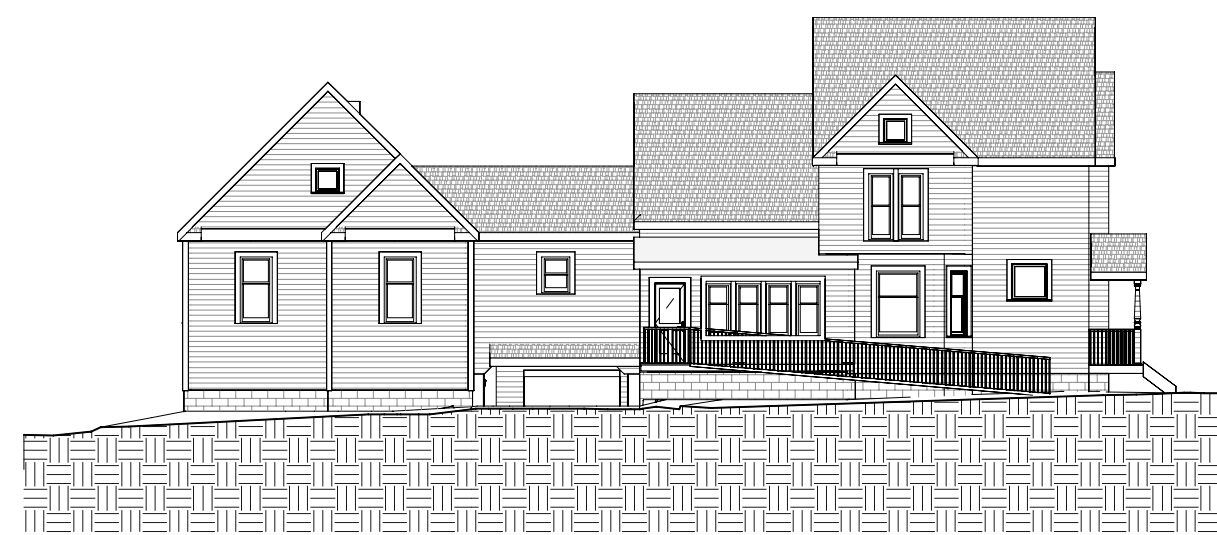

⑤ New South
1/16" = 1'-0"

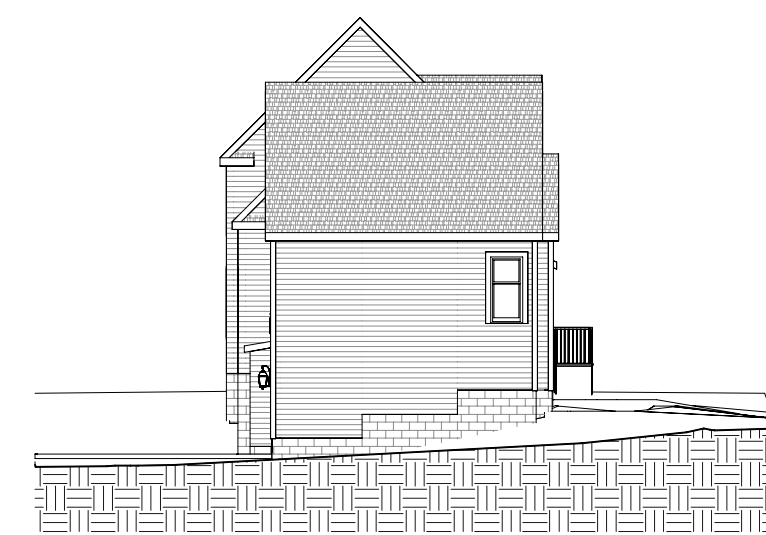

⑥ New West
1/16" = 1'-0"

No.	Description	Date

Cover

Date 06/28/2021
Drawn by RJR
Checked by SG

A0

Scale 1/16" = 1'-0"

General Note
General Contract/Owner
To Verify All Dimensions In Field

6/4/2023 4:15:12 PM