




R&R Drafting

Note: I do not offer Architectural / Engineered Stamped plans. If you need stamped plans you will have to contact local Engineer to add any necessary detailed drawings to plans & to Stamped or Certify the Drawing Plans.

Typically Roof/Floor Truss, Beam Suppliers/Manufactures will supply Engineered Stamped product & layout plans for their products.
P.S. Most Area's do not require Architectural Stamped plans, check with local building department for requirements.

Plan Ownership:
After plans are complete, Both parties will own & be free to reproduce and or sell plans.

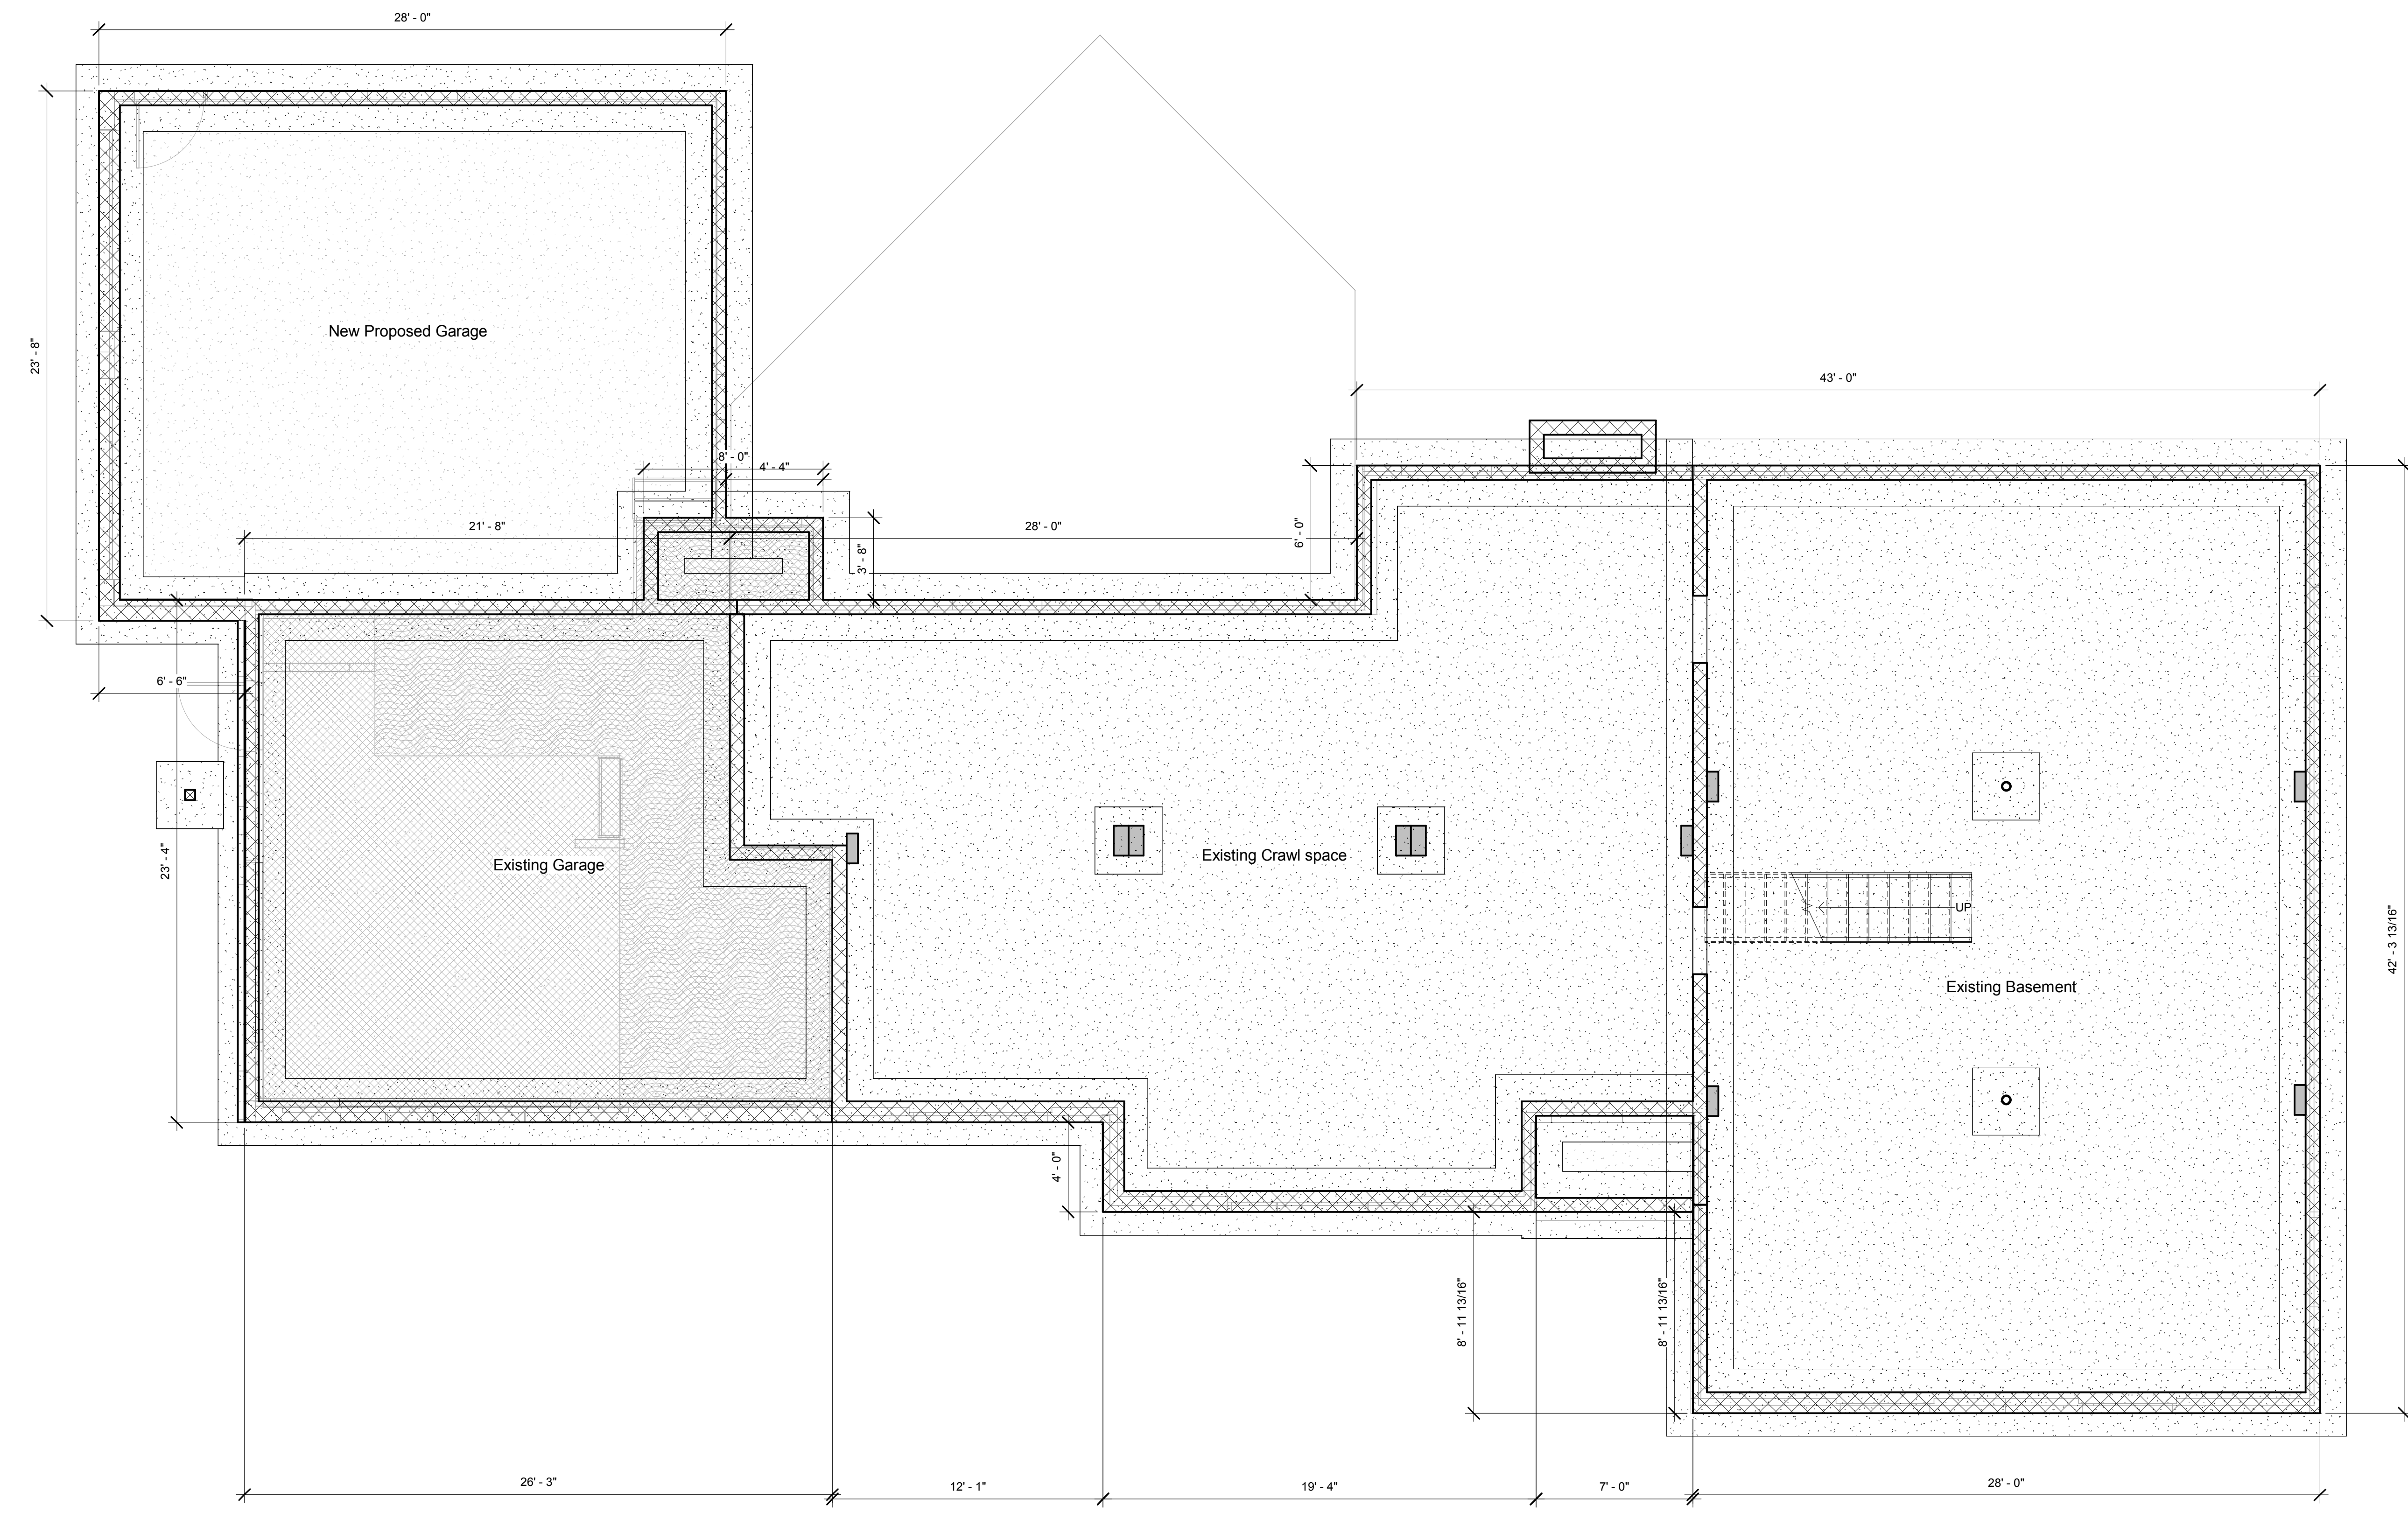

① Basement
1/4" = 1'-0"

McDonald Resident Renovation & Garage Addition

Foundation Plan

Project number	
Date	09/25/2017
Drawn by	RJR
Checked by	SM

A0

Scale 1/4" = 1'-0"

10/3/2017 6:56:54 AM




R&R Drafting

Note: I do not offer Architectural / Engineered Stamped plans. If you need stamped plans you will have to contact local Engineer to add any necessary detailed drawings to plans & to Stamped or Certify the Drawing Plans.

Typically Roof/Floor Truss, Beam Suppliers/Manufacturers will supply Engineered Stamped product & layout plans for their products.
P.S. Most Area's do not require Architectural Stamped plans, check with local building department for requirements.

Plan Ownership:
After plans are complete, Both parties will own & be free to reproduce and or sell plans.

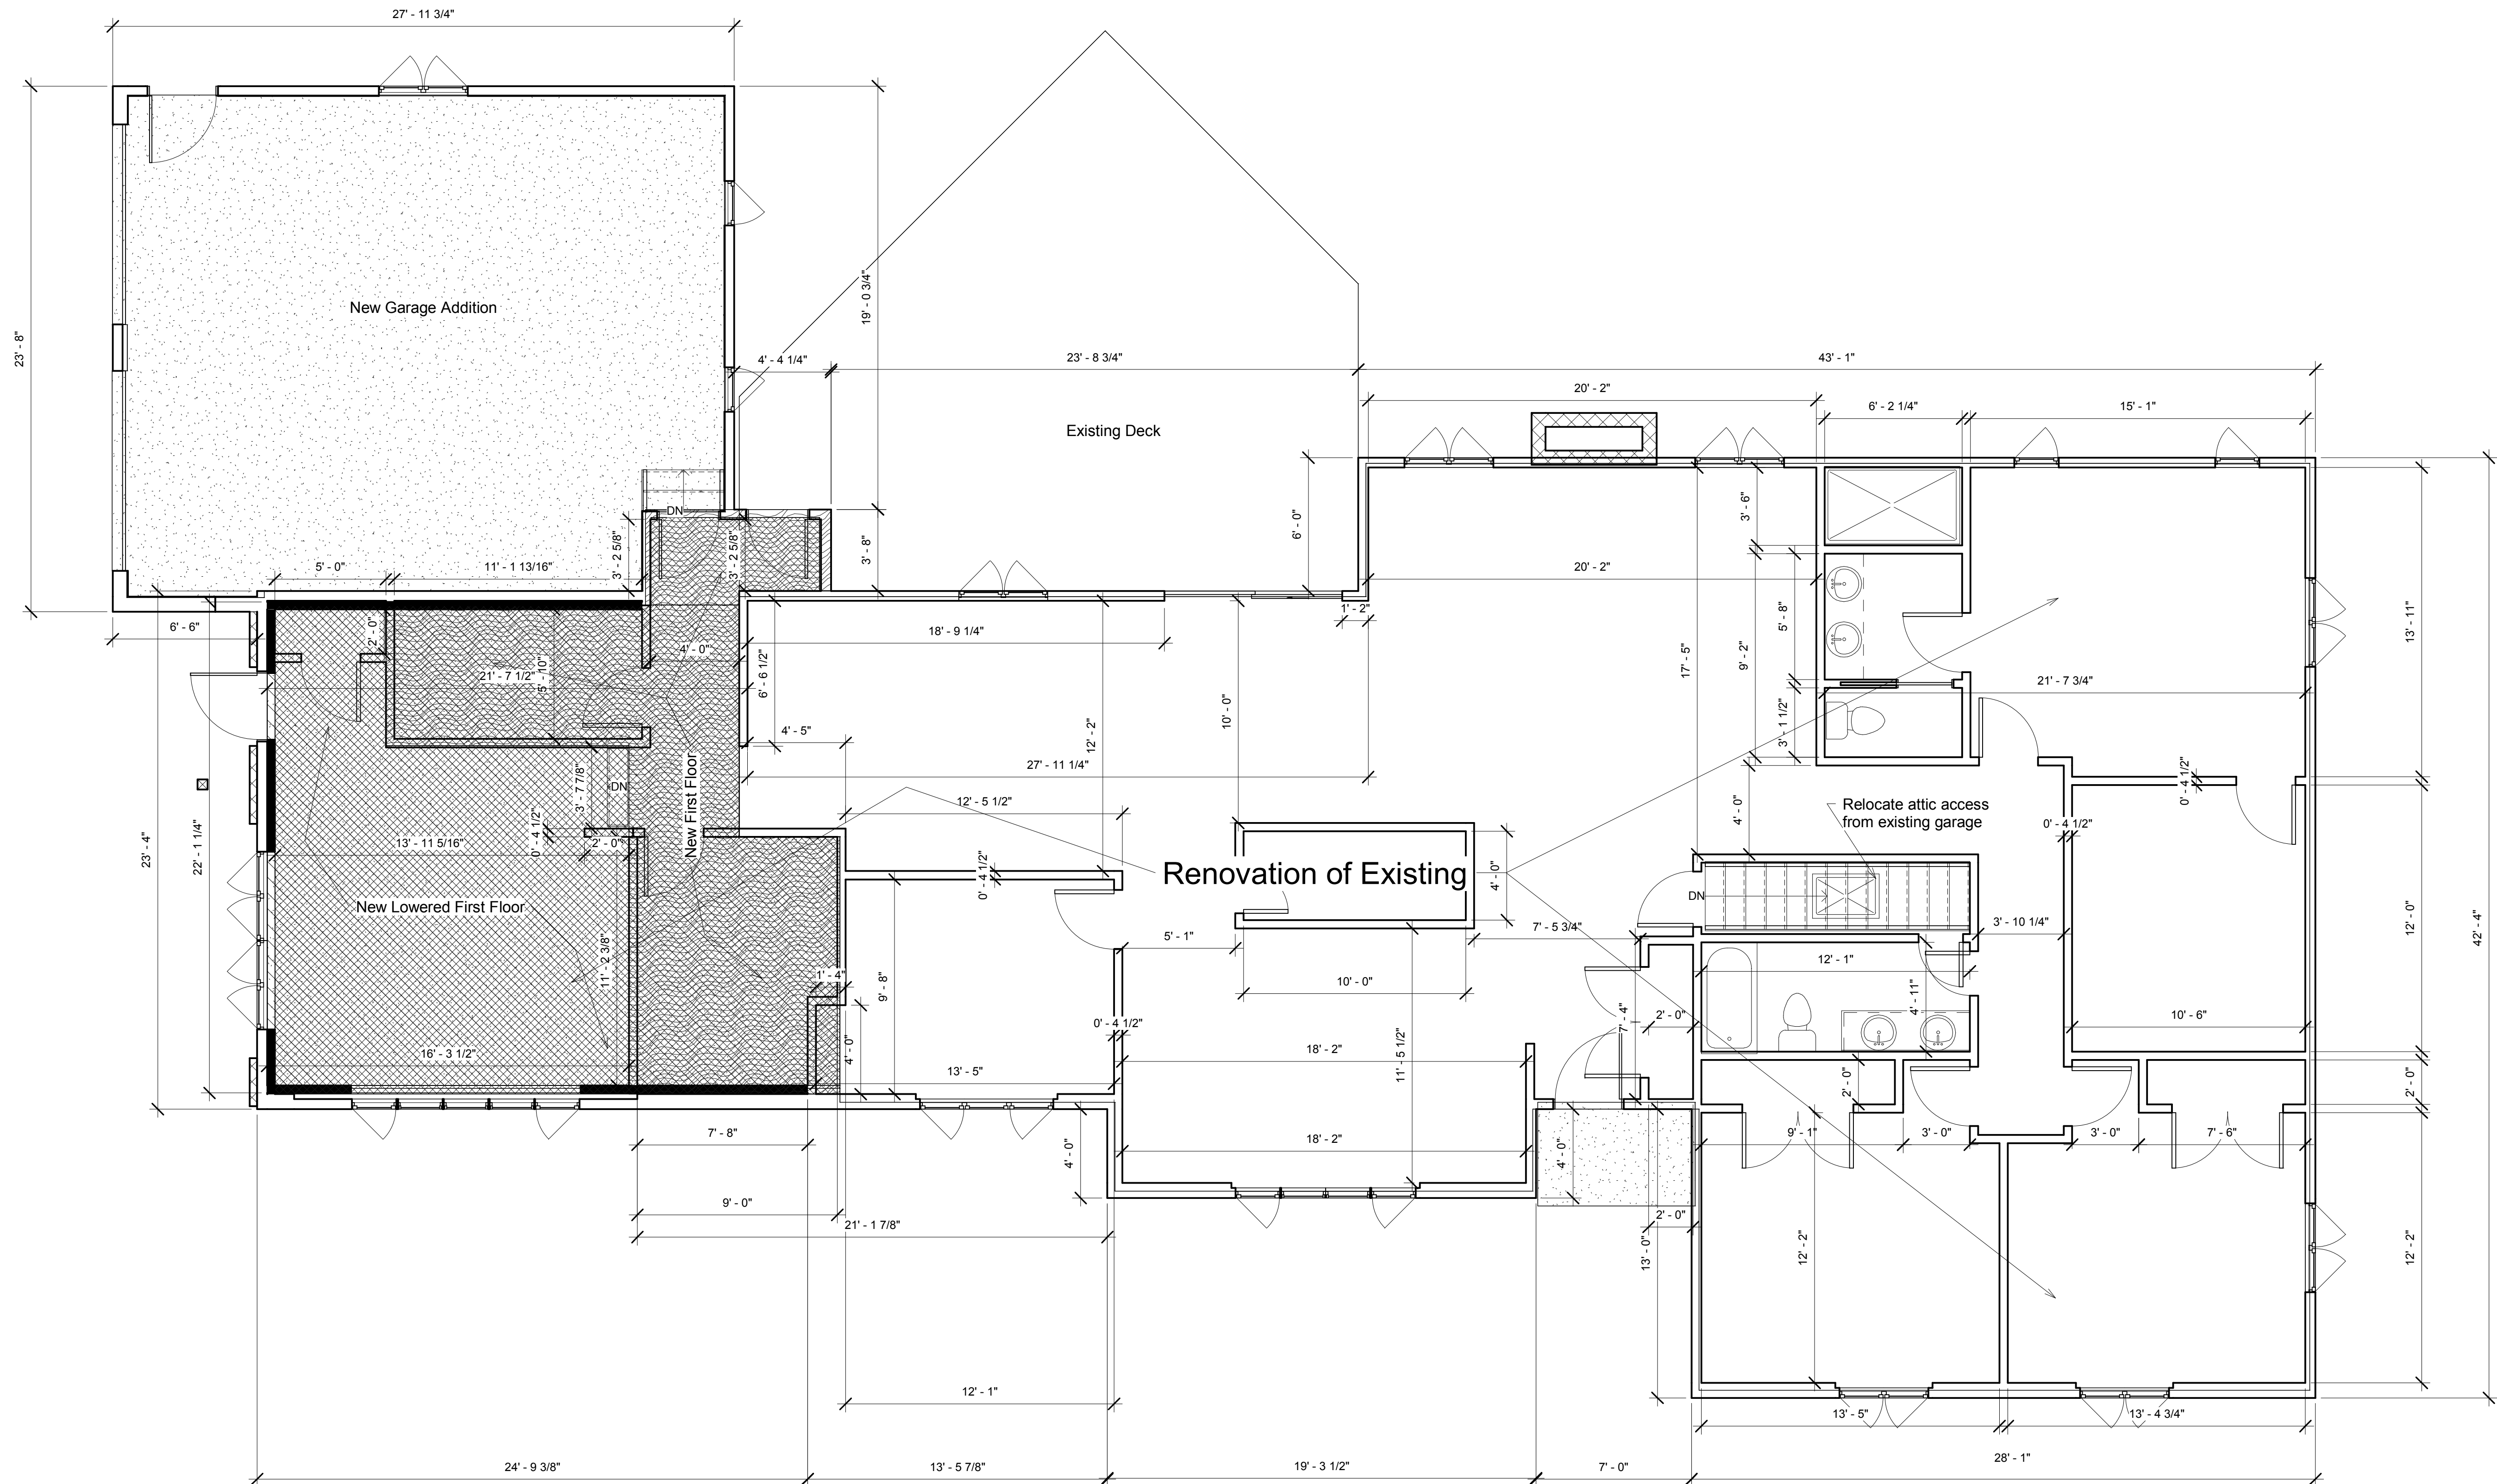

① First Floor
1/4" = 1'-0"

McDonald Resident Renovation & Garage Addition

First Floor Plan

Project number	
Date	09/25/2017
Drawn by	RJR
Checked by	SM

A1

Scale 1/4" = 1'-0"

10/3/2017 6:56:54 AM



R&R Drafting


Note: I do not offer Architectural / Engineered Stamped plans. If you need stamped plans you will have to contact local Engineer to add any necessary detailed drawings to plans & to Stamped or Certify the Drawing Plans.

Typically Roof/Floor Truss, Beam Suppliers/Manufactures will supply Engineered Stamped product & layout plans for their products.

P.S. Most Area's do not require Architectural Stamped plans, check with local building department for requirements.

Plan Ownership:

After plans are complete, Both parties will own & be free to reproduce and or sell plans.

 

McDonald Resident Renovation & Garage Addition

Roof Plan

Project number	
Date	09/25/2017
Drawn by	RJR
Checked by	SM
A5	
Scale	1/4" = 1'-0"




R&R Drafting

Note: I do not offer Architectural / Engineered Stamped plans. If you need stamped plans you will have to contact local Engineer to add any necessary detailed drawings to plans & to Stamped or Certify the Drawing Plans.

Typically Roof/Floor Truss, Beam Suppliers/Manufacturers will supply Engineered Stamped product & layout plans for their products.
P.S. Most Area's do not require Architectural Stamped plans, check with local building department for requirements.

Plan Ownership:

After plans are complete, Both parties will own & be free to reproduce and or sell plans.

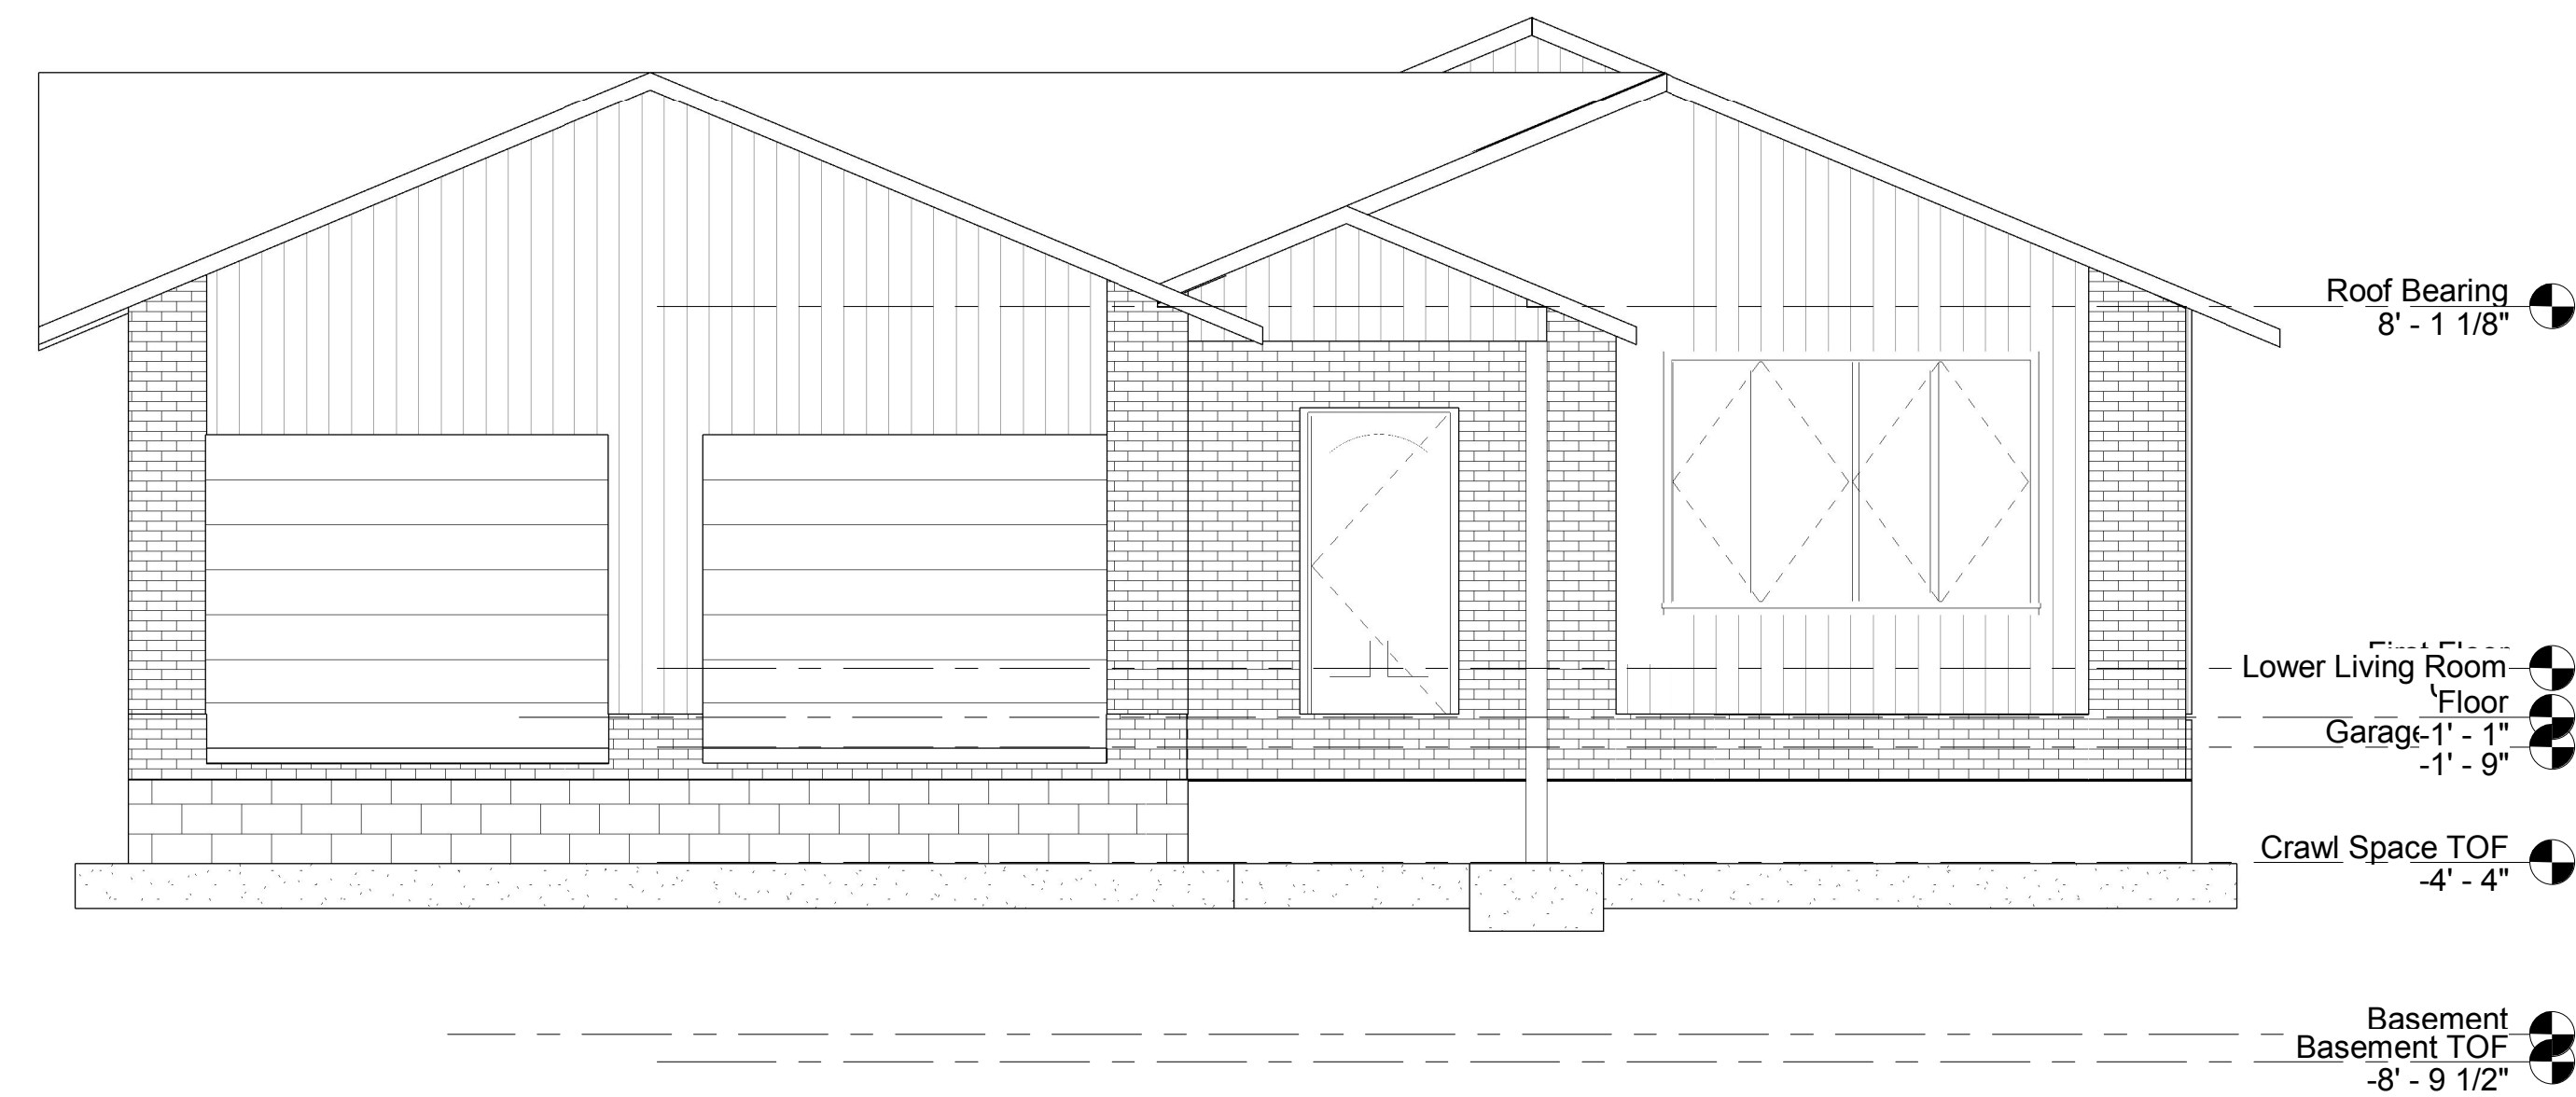

① East
1/4" = 1'-0"



② West
1/4" = 1'-0"

McDonald Resident Renovation & Garage Addition

Elevations

Project number	
Date	09/25/2017
Drawn by	RJR
Checked by	SM

A6

Scale	1/4" = 1'-0"
-------	--------------




R&R Drafting


Note: I do not offer Architectural / Engineered Stamped plans. If you need stamped plans you will have to contact local Engineer to add any necessary detailed drawings to plans & to Stamped or Certify the Drawing Plans.

Typically Roof/Floor Truss, Beam Suppliers/Manufactures will supply Engineered Stamped product & layout plans for their products.
P.S. Most Area's do not require Architectural Stamped plans, check with local building department for requirements.

Plan Ownership:
After plans are complete, Both parties will own & be free to reproduce and or sell plans.

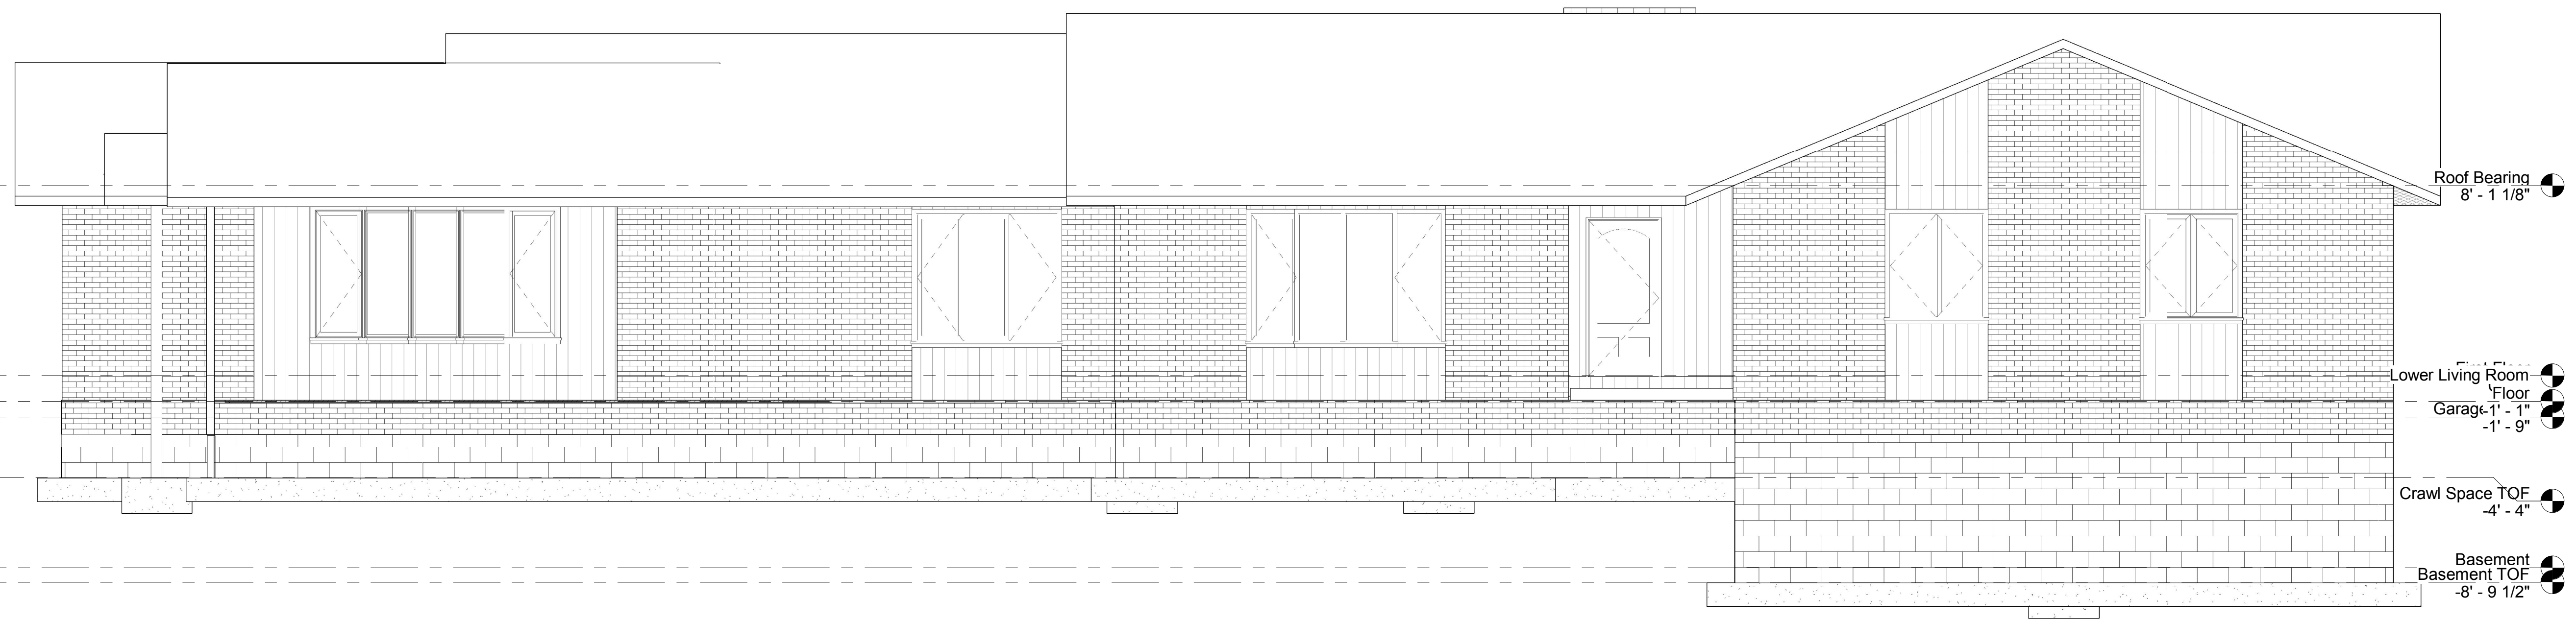

① North
1/4" = 1'-0"

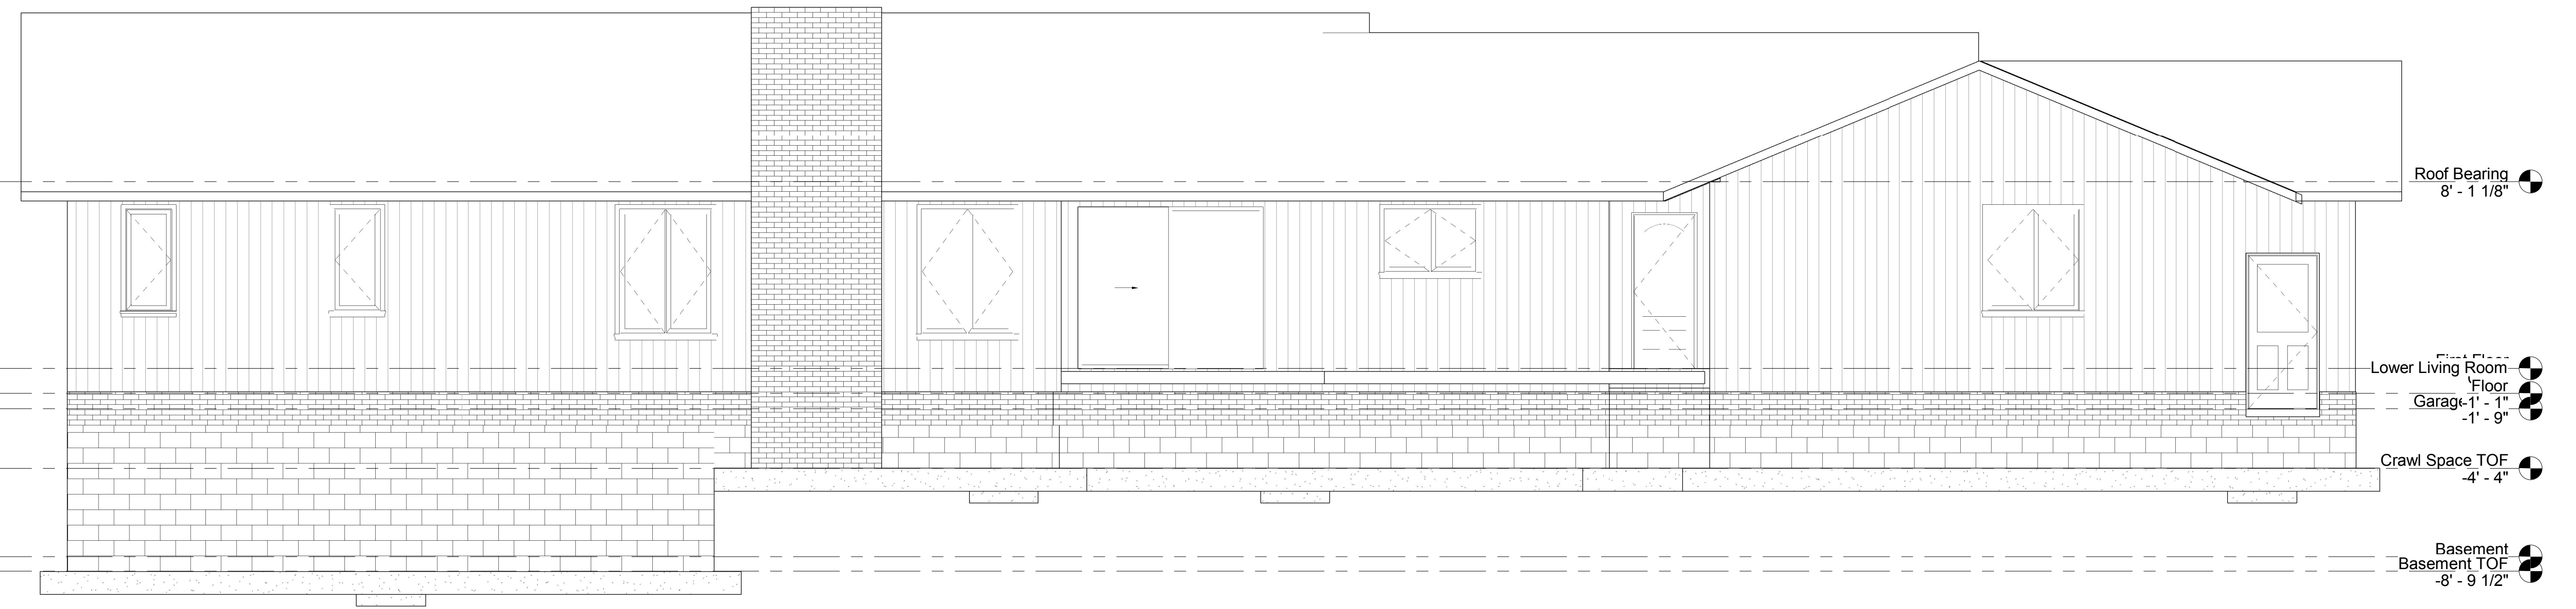

② South
1/4" = 1'-0"

McDonald Resident Renovation & Garage Addition

Elevations

Project number	
Date	09/25/2017
Drawn by	RJR
Checked by	SM

A7

Scale	1/4" = 1'-0"
-------	--------------




R&R Drafting

Note: I do not offer Architectural / Engineered Stamped plans. If you need stamped plans you will have to contact local Engineer to add any necessary detailed drawings to plans & to Stamped or Certify the Drawing Plans.

Typically Roof/Floor Truss, Beam Suppliers/Manufacturers will supply Engineered Stamped product & layout plans for their products.
P.S. Most Area's do not require Architectural Stamped plans, check with local building department for requirements.

Plan Ownership:
After plans are complete, Both parties will own & be free to reproduce and or sell plans.

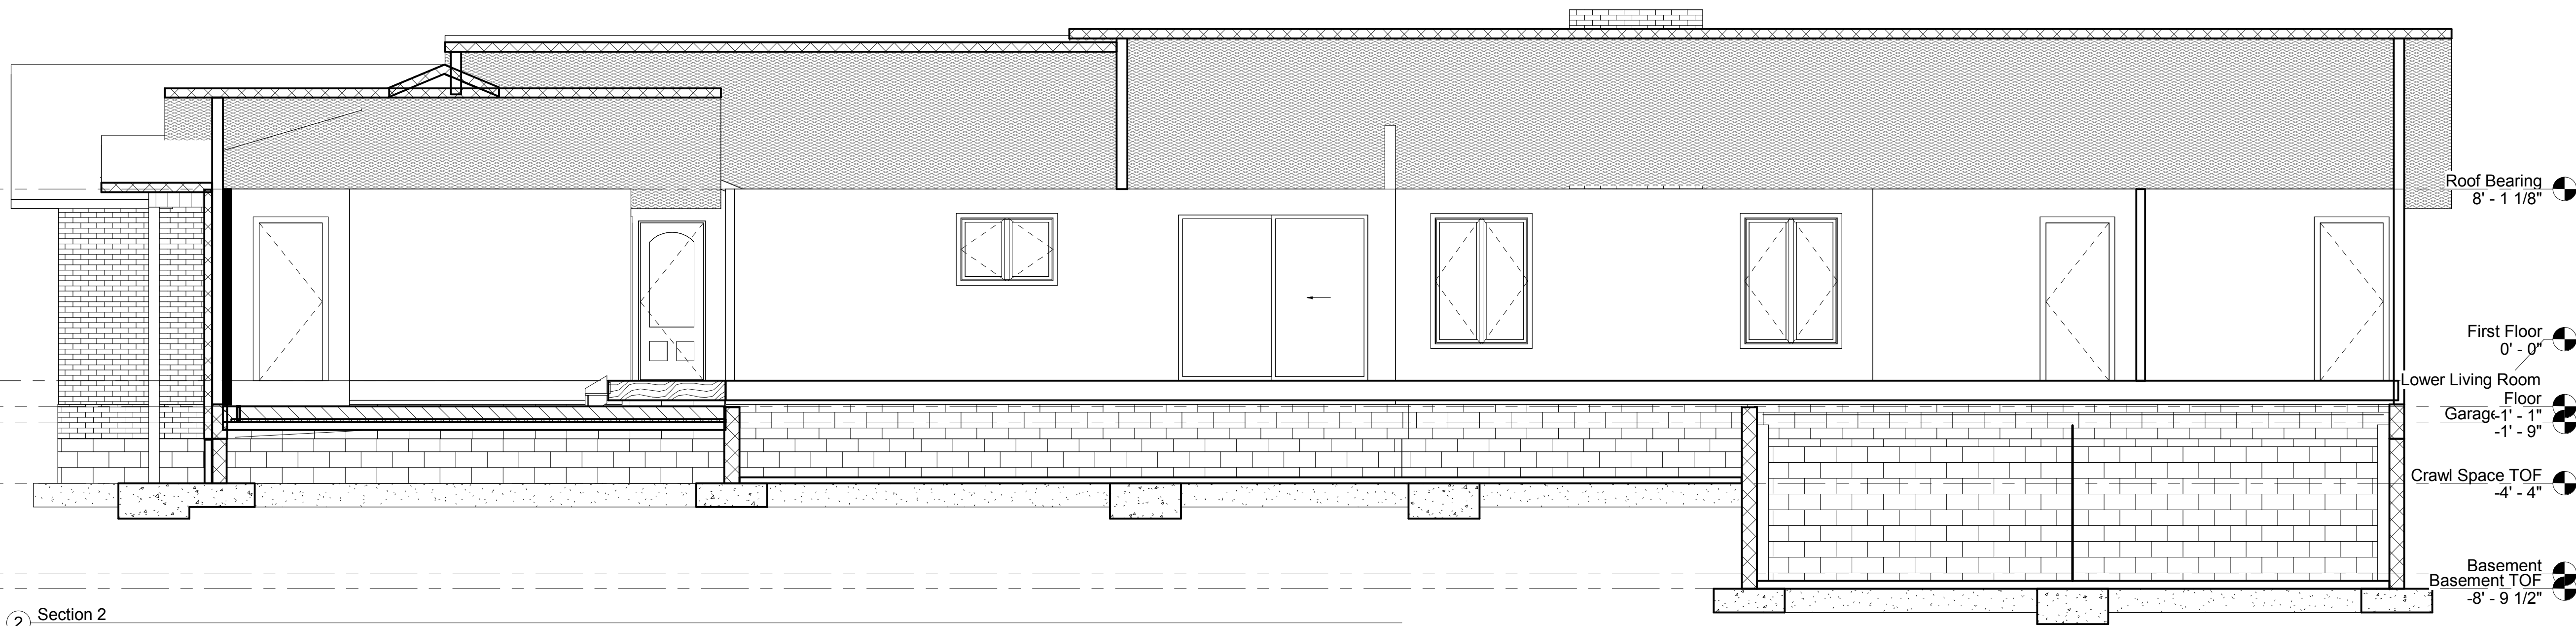

② Section 2
1/4" = 1'-0"


Roof Bearing
8' - 1 1/8"

First Floor
0' - 0"

Lower Living Room
Floor
Garage Floor
-1' - 9"

Crawl Space TOF
-4' - 4"

Basement
Basement TOF
-8' - 9 1/2"

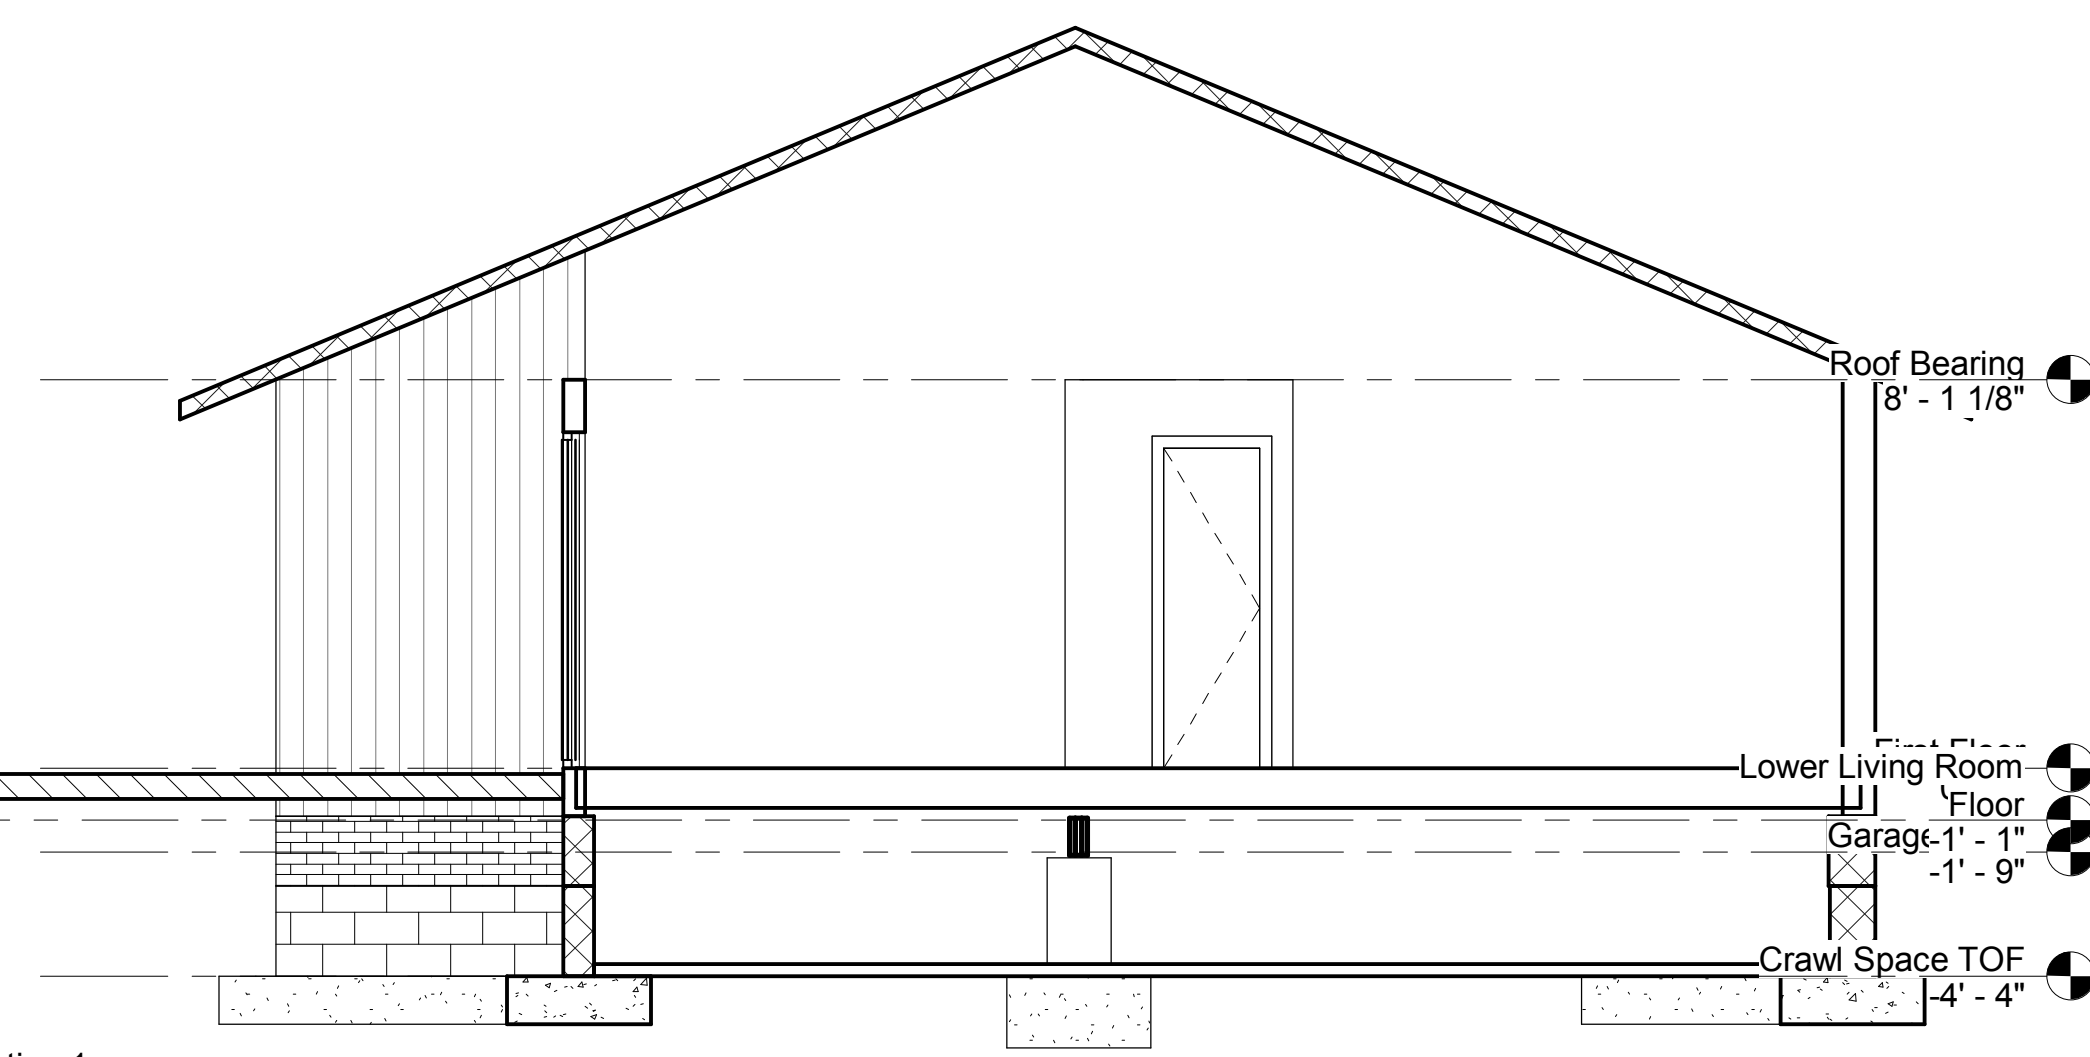


① Section 1
1/4" = 1'-0"

Roof Bearing
8' - 1 1/8"

Lower Living Room
Floor
Garage Floor
-1' - 9"

Crawl Space TOF
-4' - 4"

Basement
Basement TOF
-8' - 9 1/2"

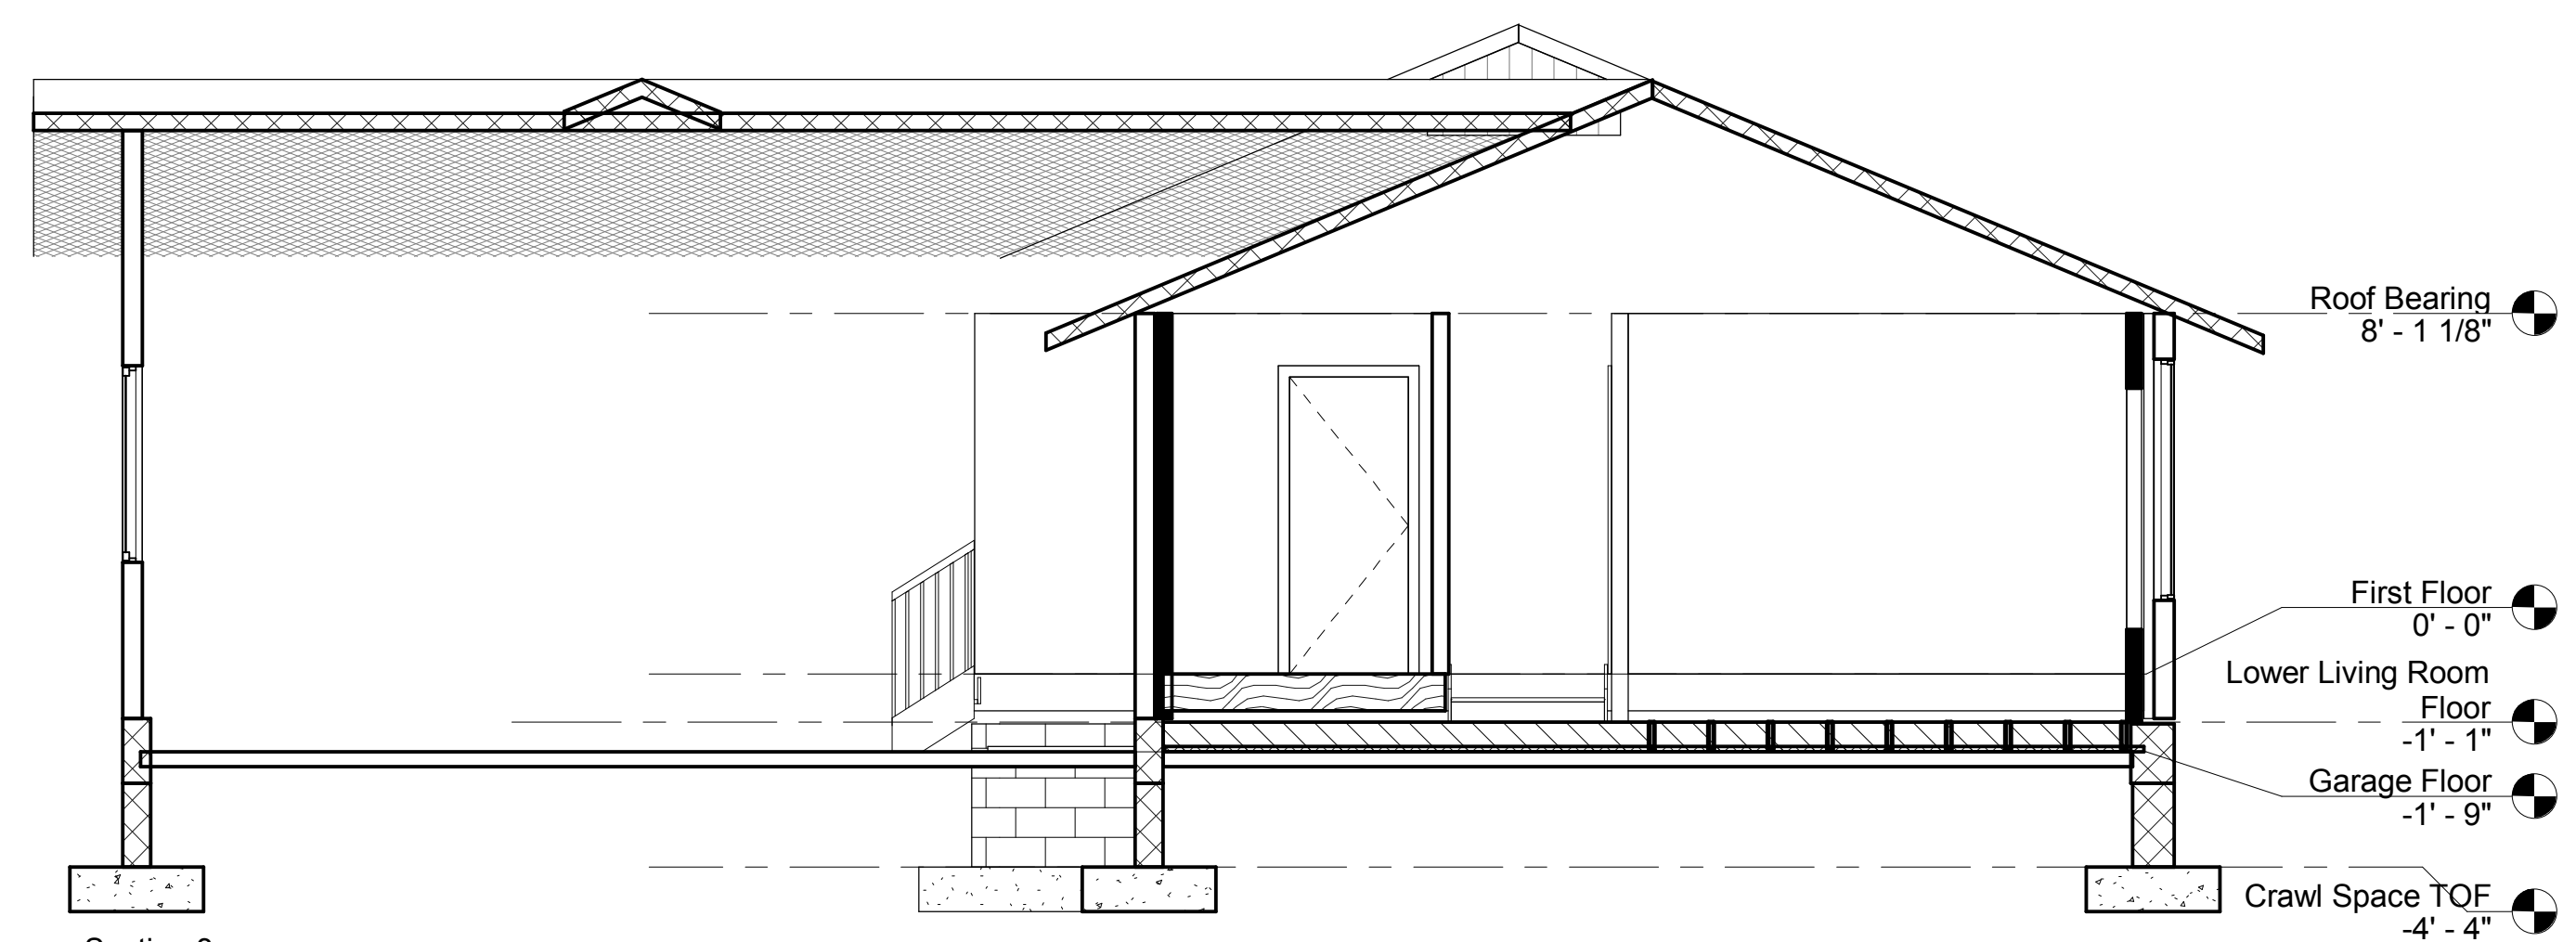

③ Section 3
1/4" = 1'-0"


Roof Bearing
8' - 1 1/8"

First Floor
0' - 0"

Lower Living Room
Floor
Garage Floor
-1' - 9"

Crawl Space TOF
-4' - 4"

Basement
Basement TOF
-8' - 9 1/2"

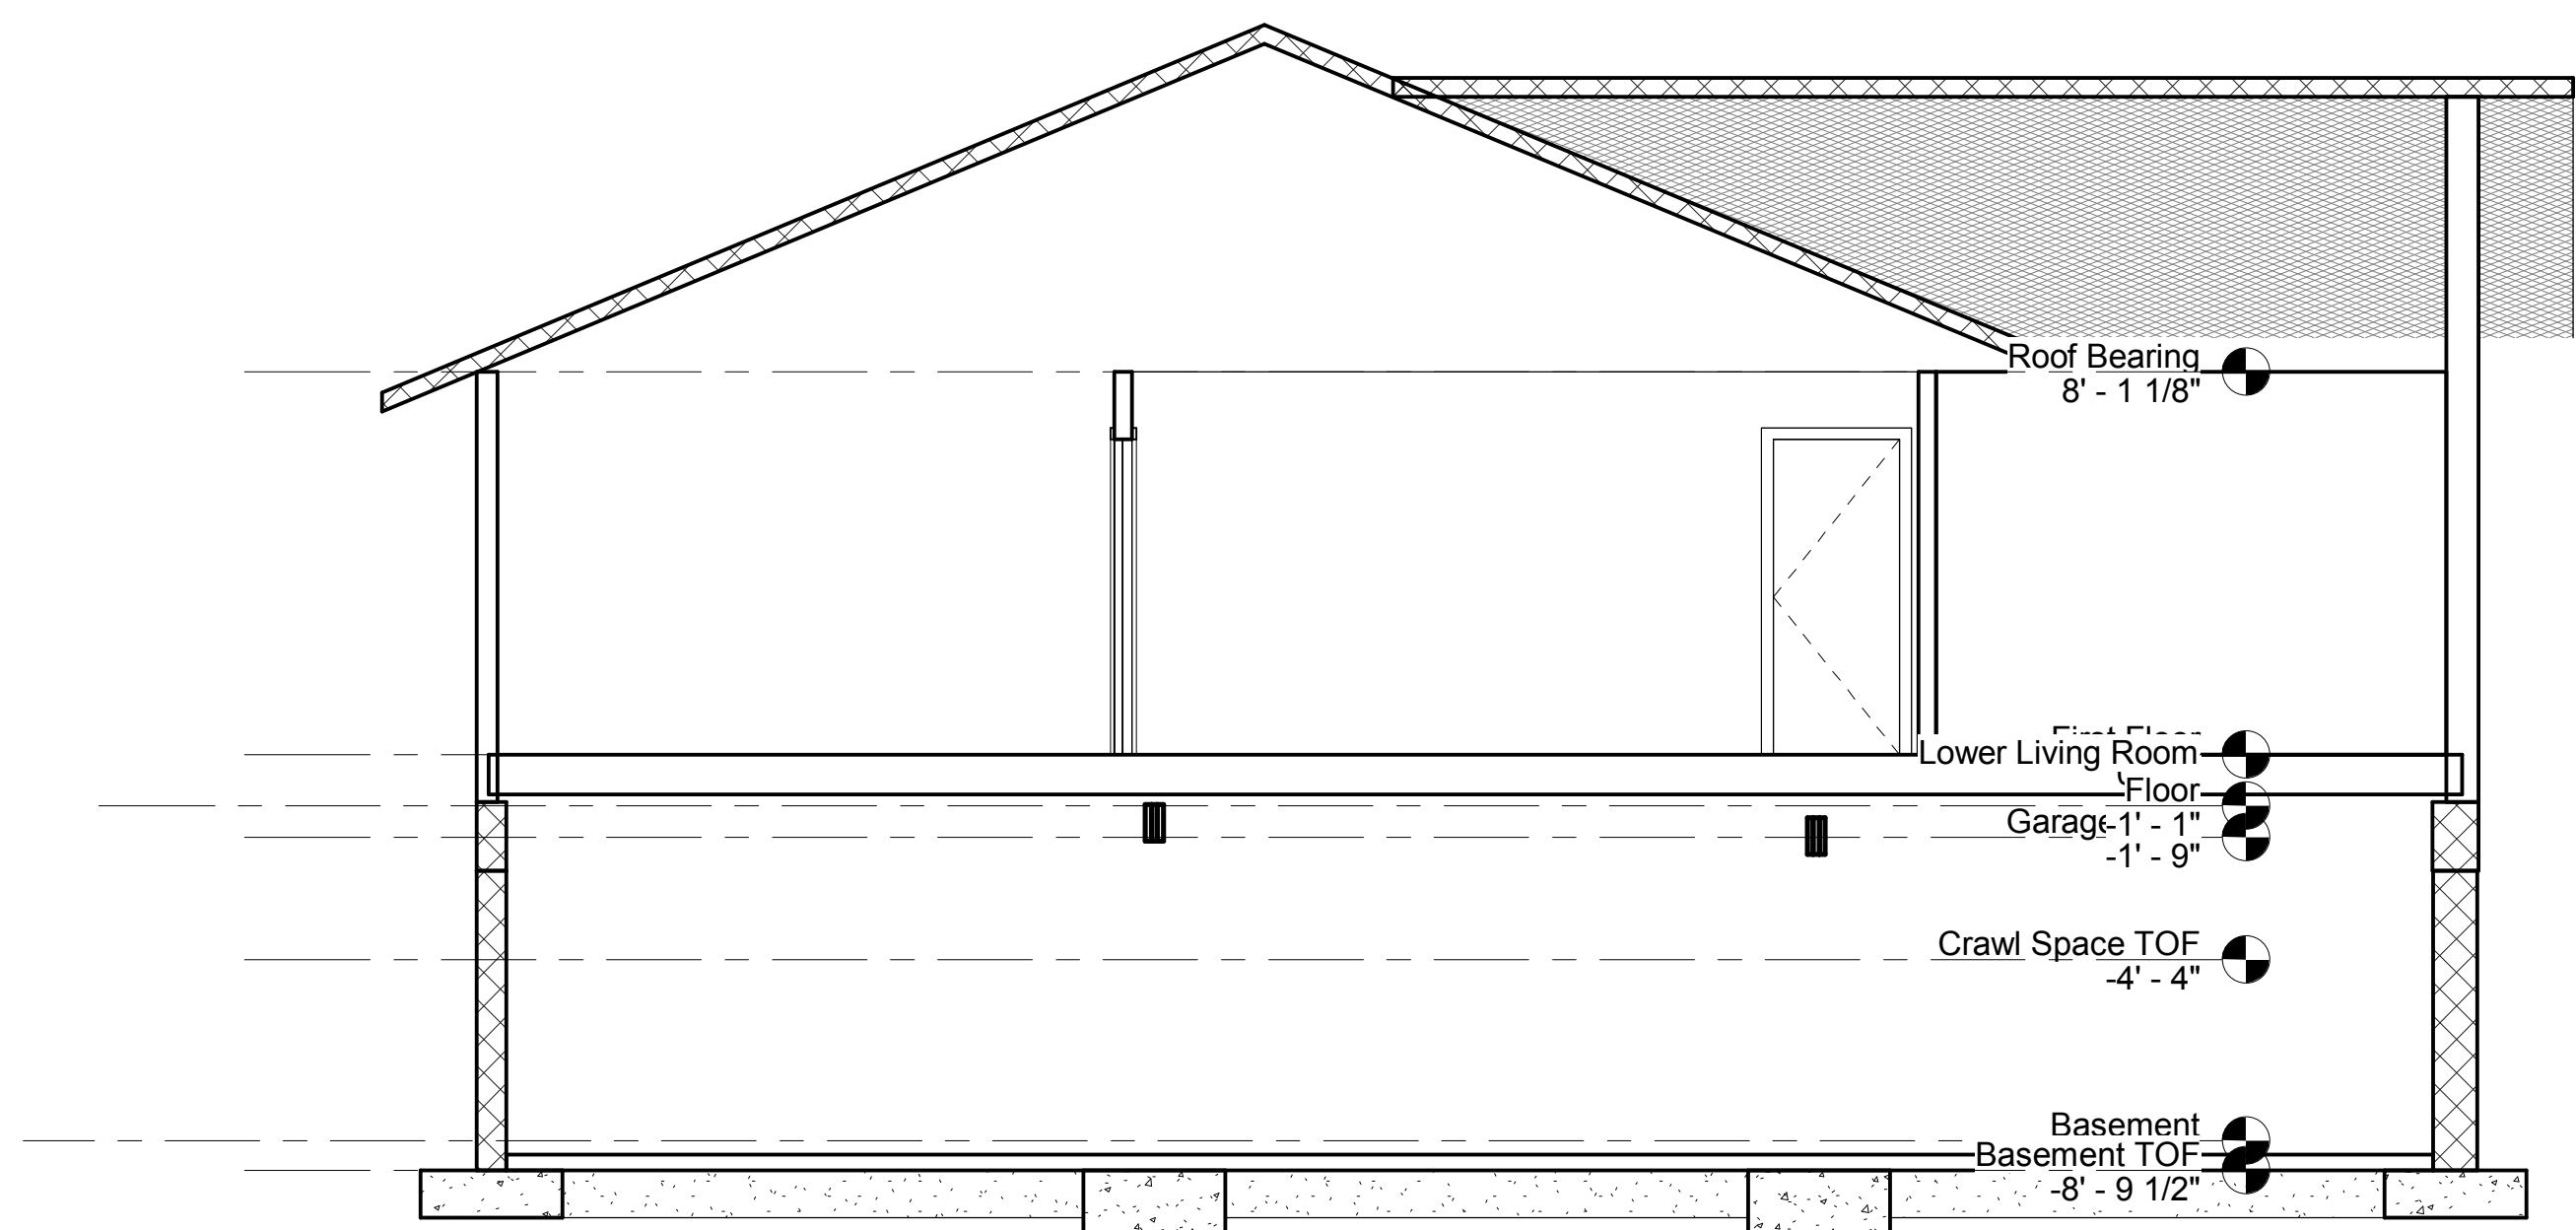

④ Section 4
1/4" = 1'-0"

Roof Bearing
8' - 1 1/8"

Lower Living Room
Floor
Garage Floor
-1' - 9"

Crawl Space TOF
-4' - 4"

Basement
Basement TOF
-8' - 9 1/2"

McDonald Resident Renovation & Garage Addition

Building Sections

Project number	
Date	09/25/2017
Drawn by	RJR
Checked by	SM

A8

Scale	1/4" = 1'-0"
-------	--------------




R&R Drafting

Note: I do not offer Architectural / Engineered Stamped plans. If you need stamped plans you will have to contact local Engineer to add any necessary detailed drawings to plans & to Stamped or Certify the Drawing Plans.

Typically Roof/Floor Truss, Beam Suppliers/Manufactures will supply Engineered Stamped product & layout plans for their products.
P.S. Most Area's do not require Architectural Stamped plans, check with local building department for requirements.

Plan Ownership:
After plans are complete, Both parties will own & be free to reproduce and or sell plans.

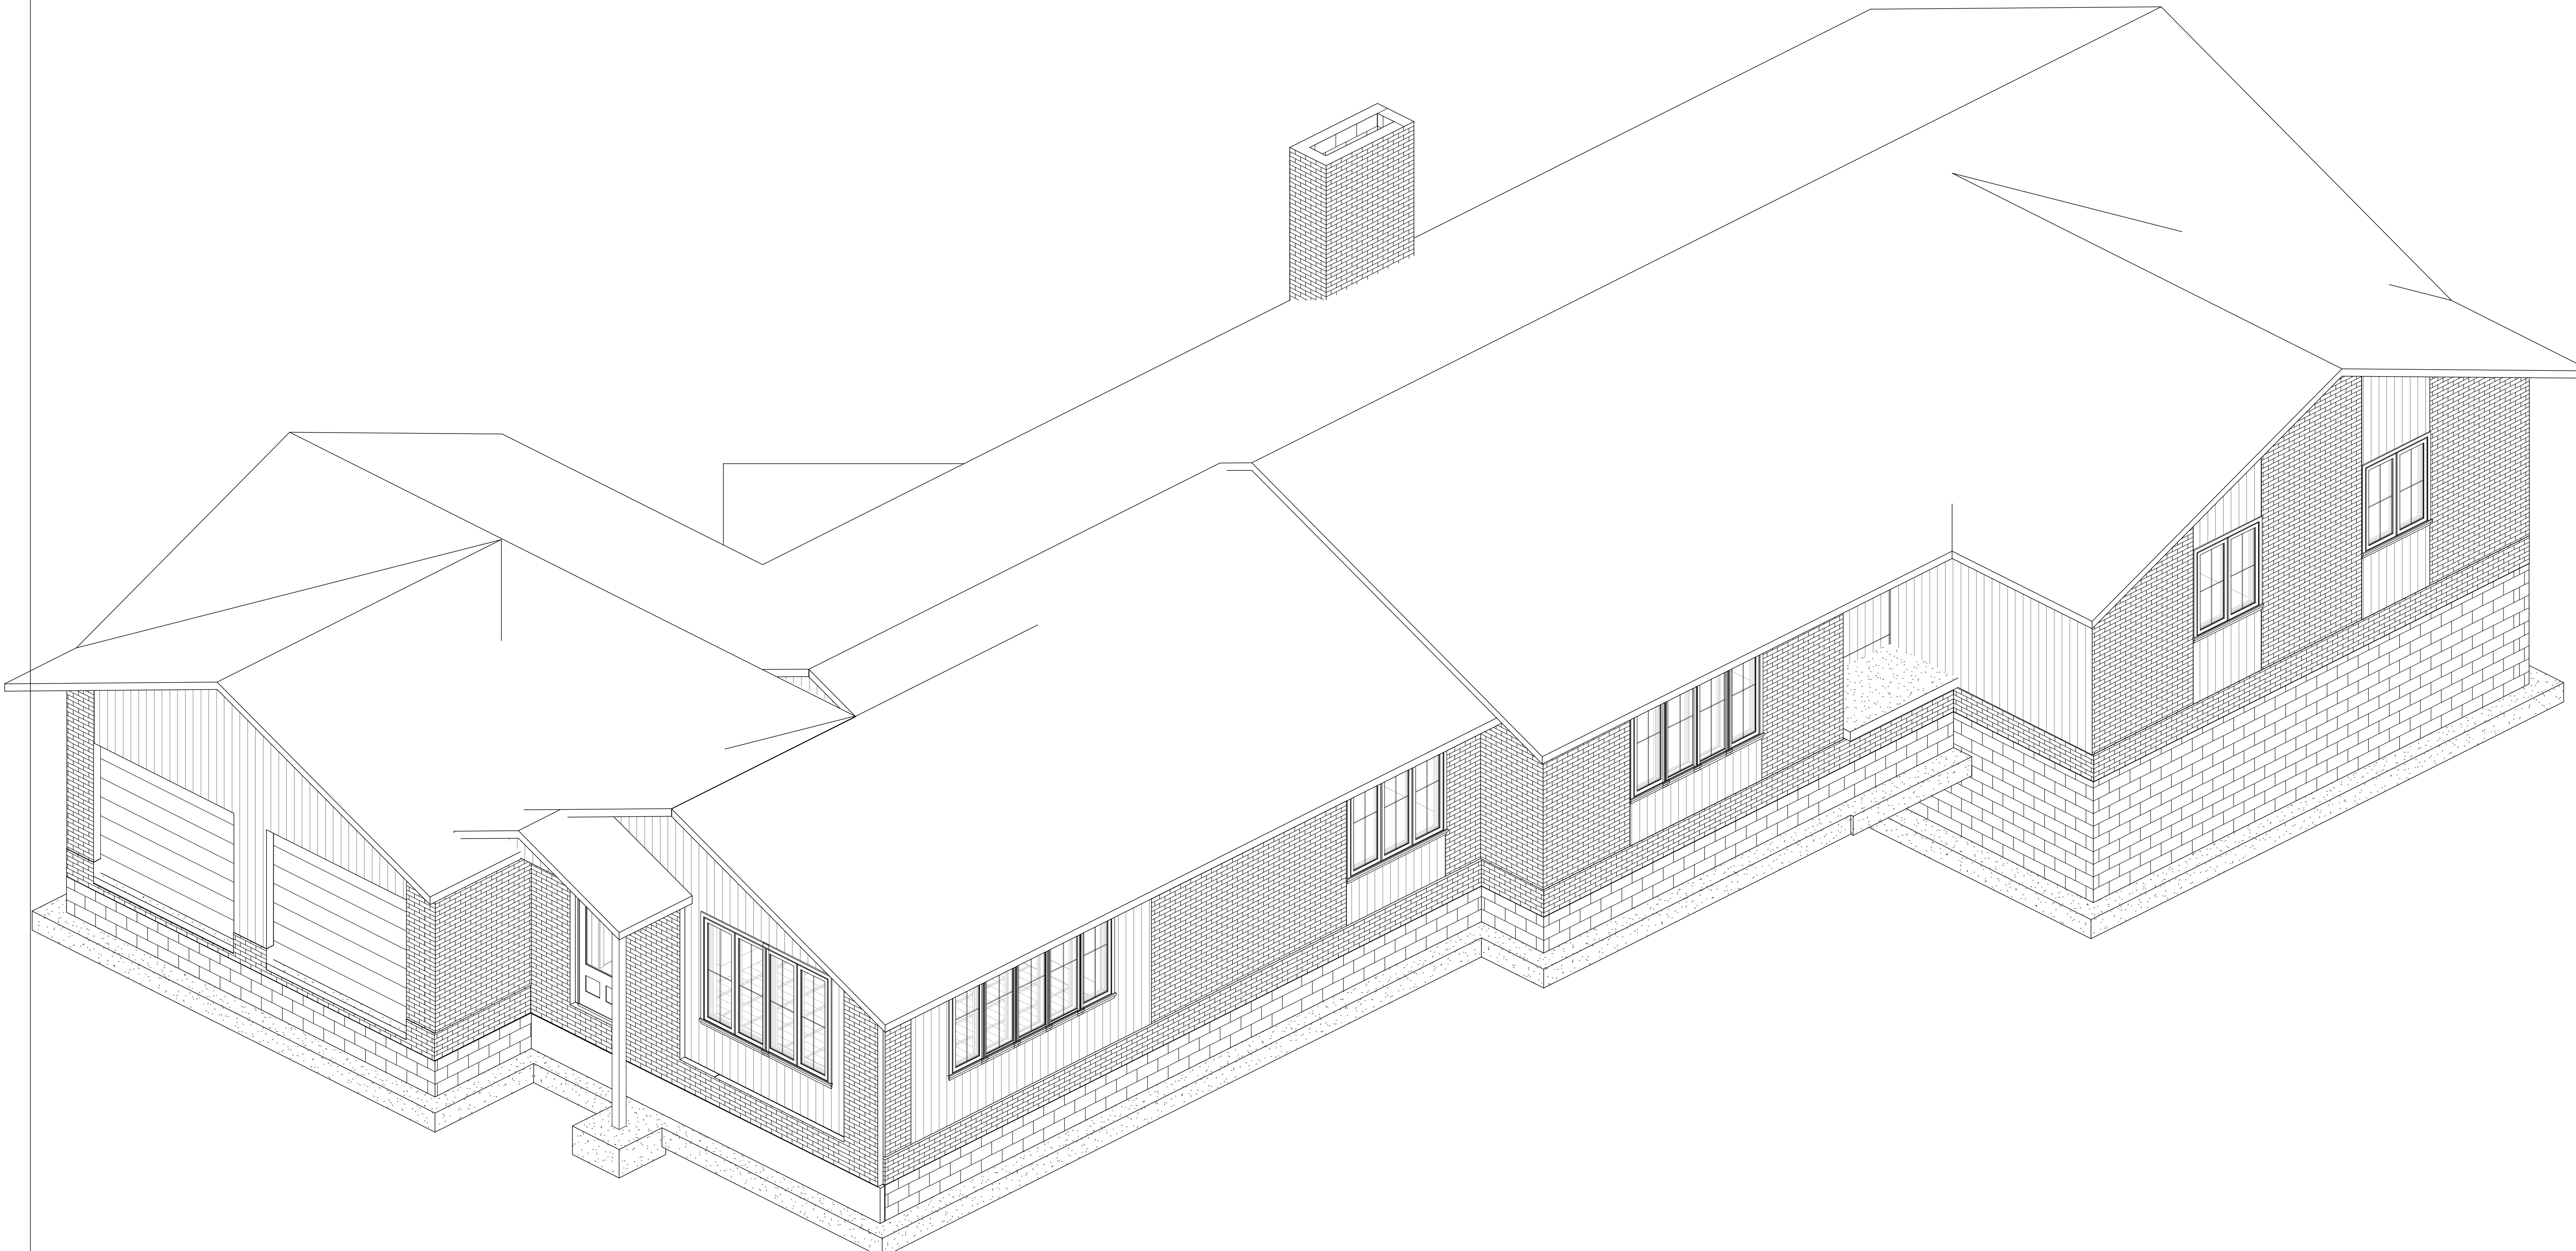

1 (3D)

**McDonald Resident
Renovation & Garage
Addition**

3D View

Project number	
Date	09/25/2017
Drawn by	RJR
Checked by	SM

A9

Scale