

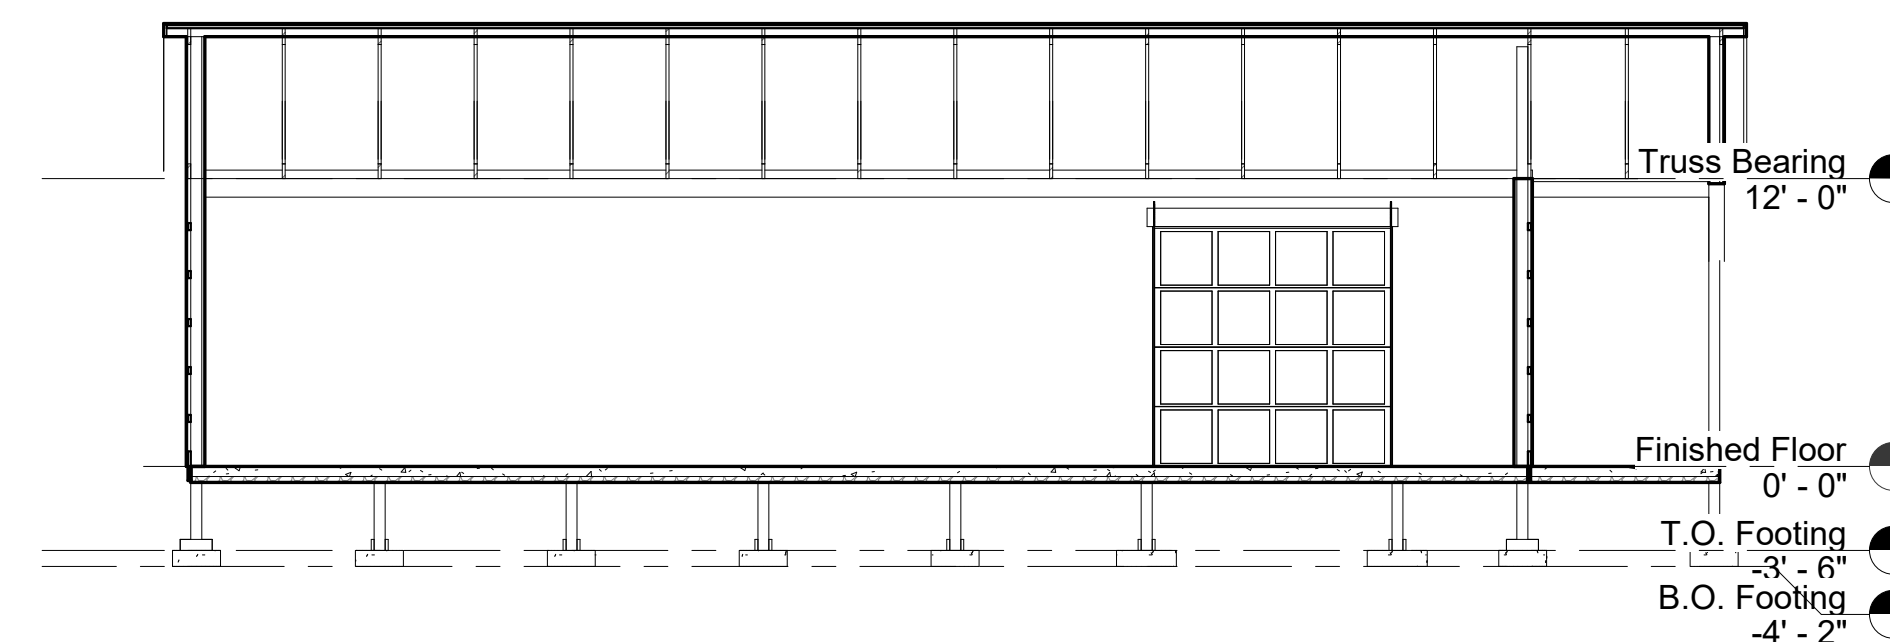
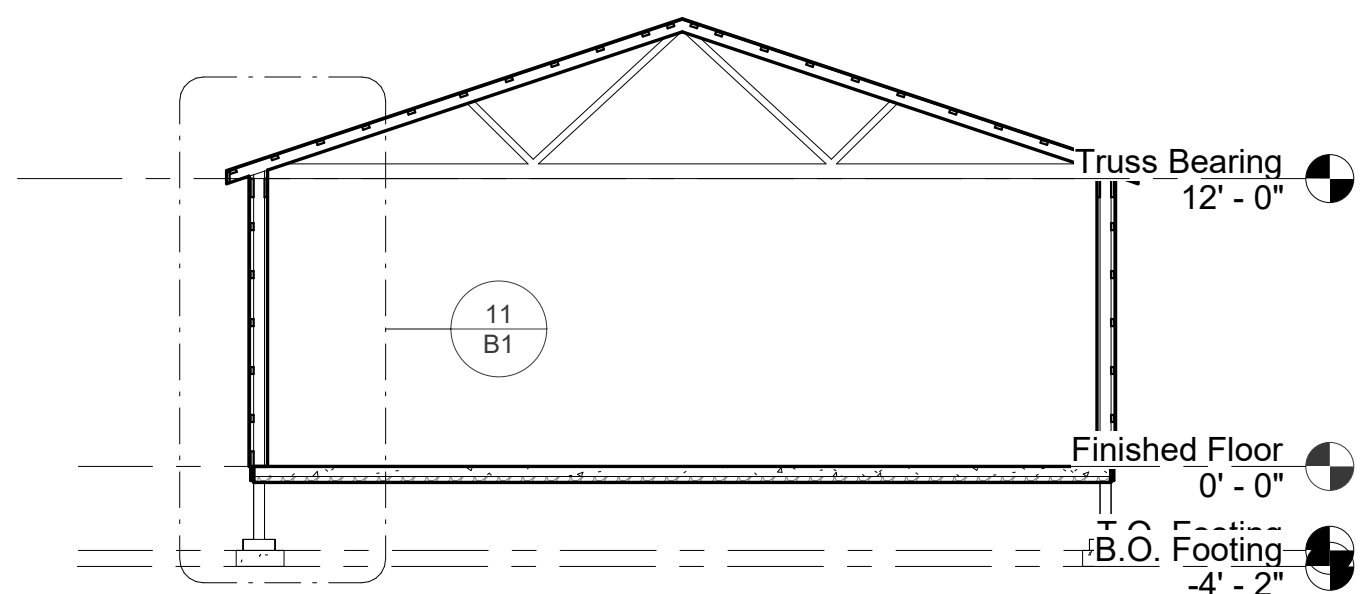


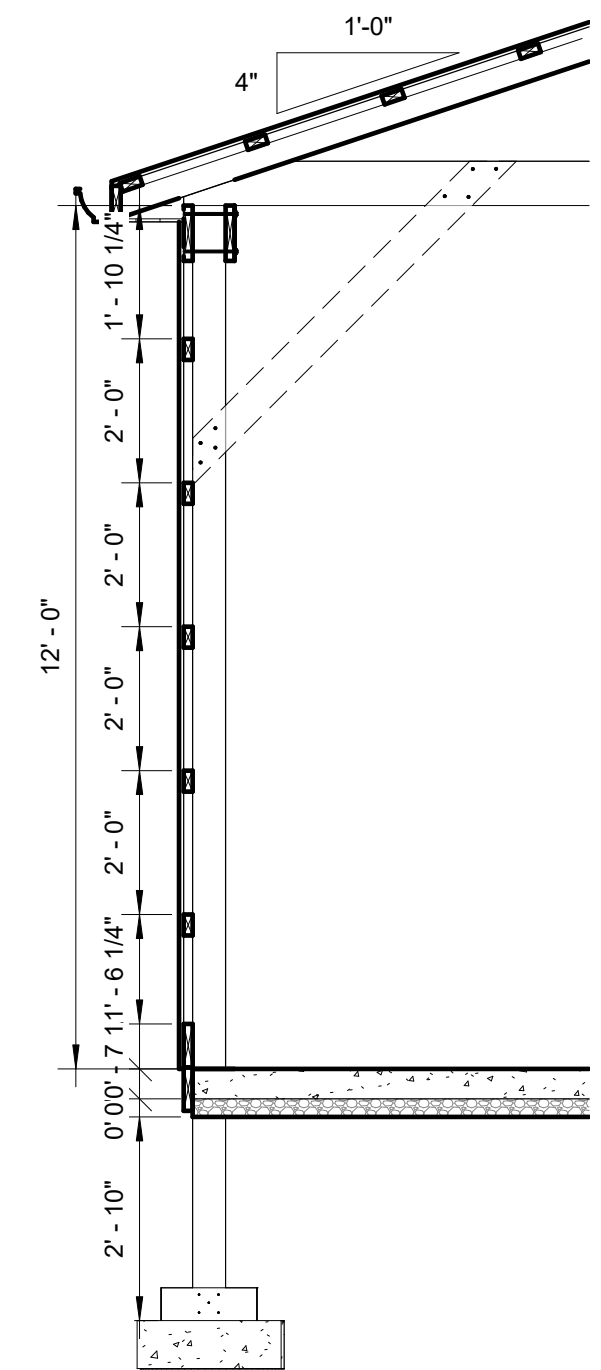


29130 Taylor Rd
Dennison, Ohio 44621
Phone 330-440-2717
Email rrdrafting68@gmail.com


Rosalez (Post Framed Building)
Medina, Ohio 44256

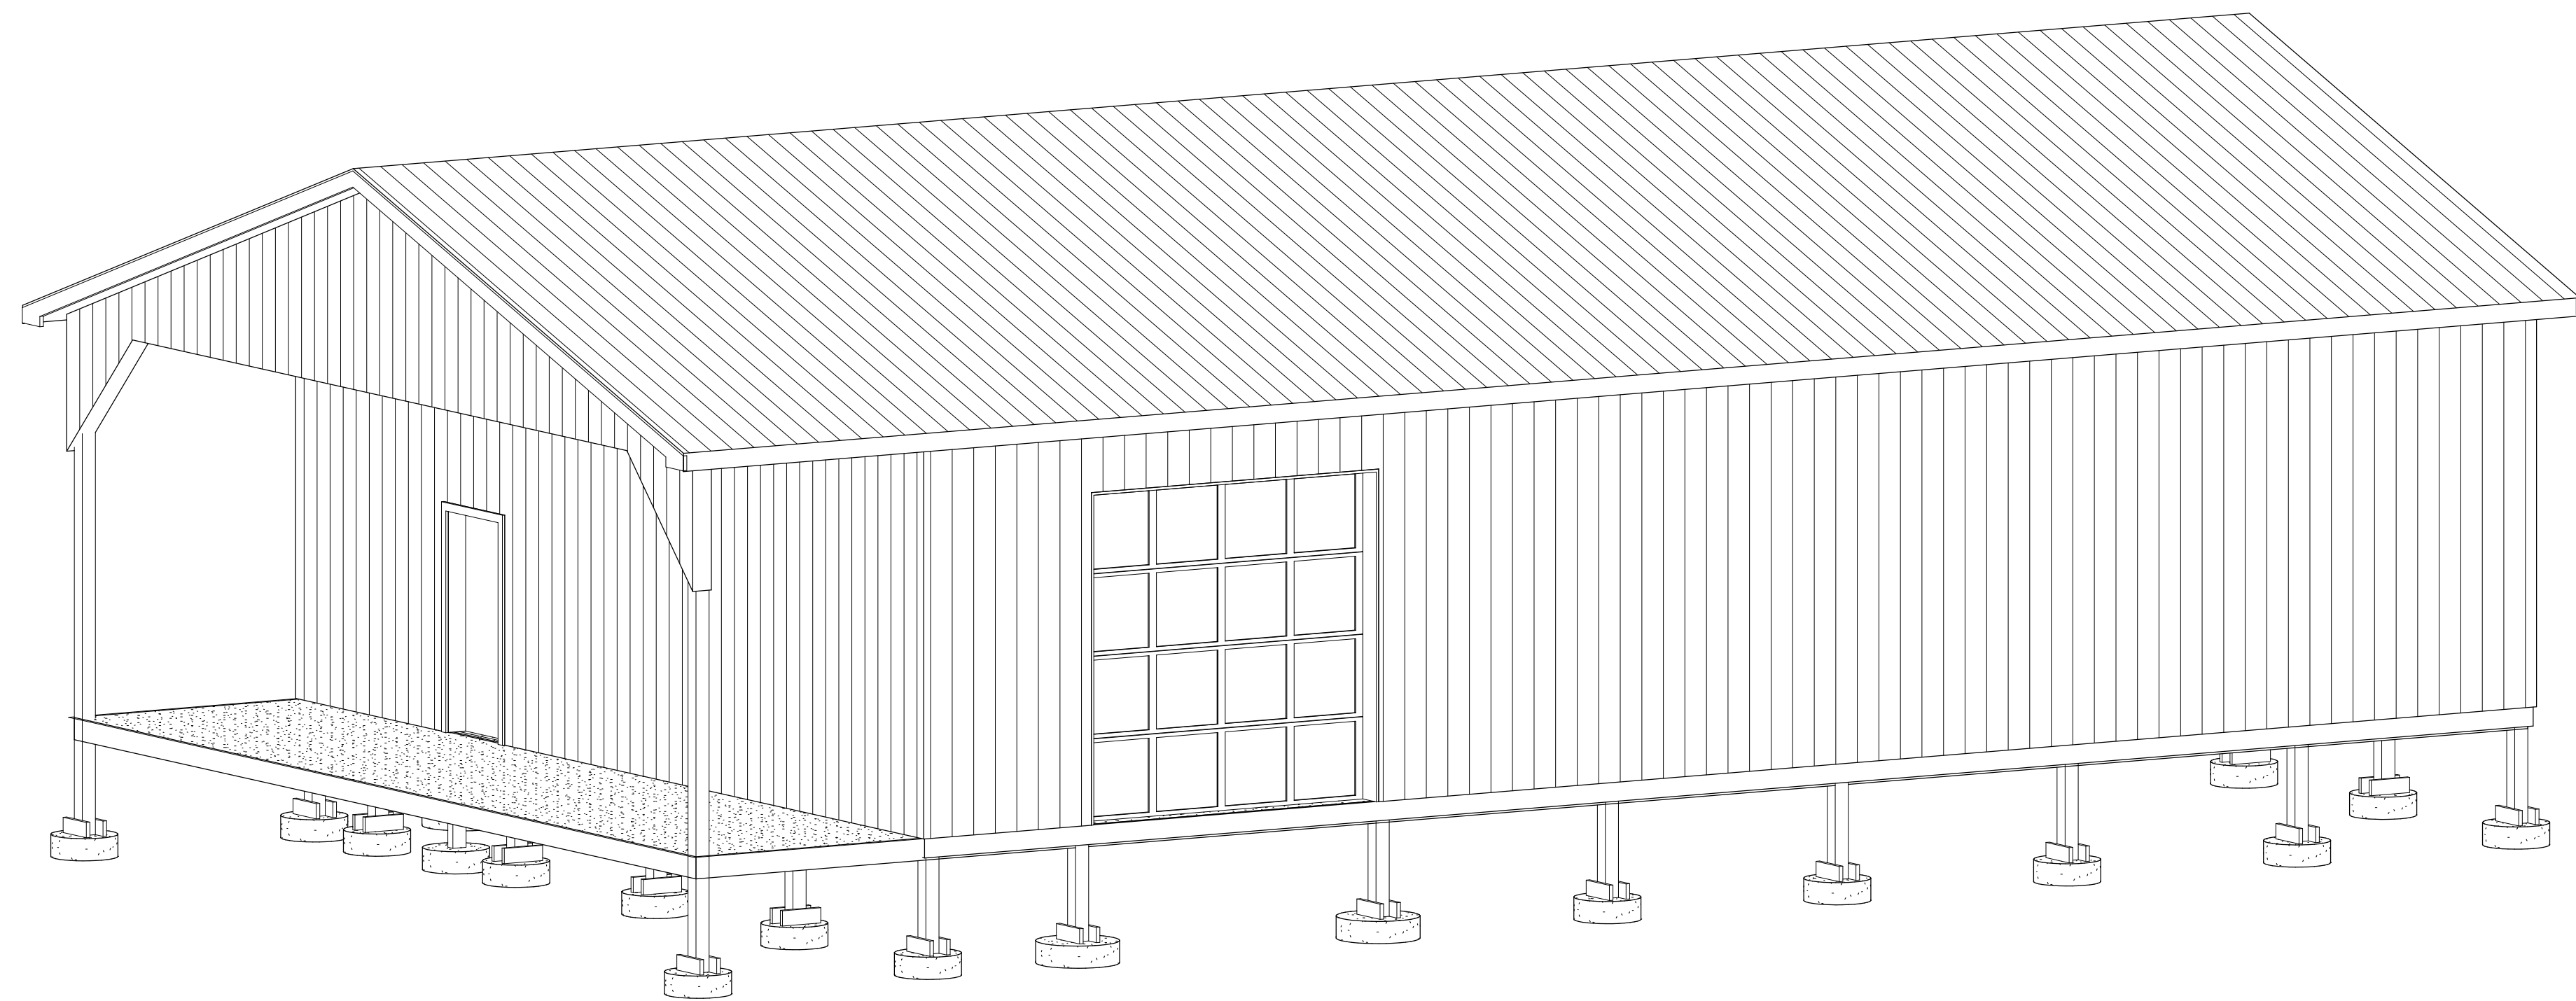



9 Building Section Typ.
1/8" = 1'-0"

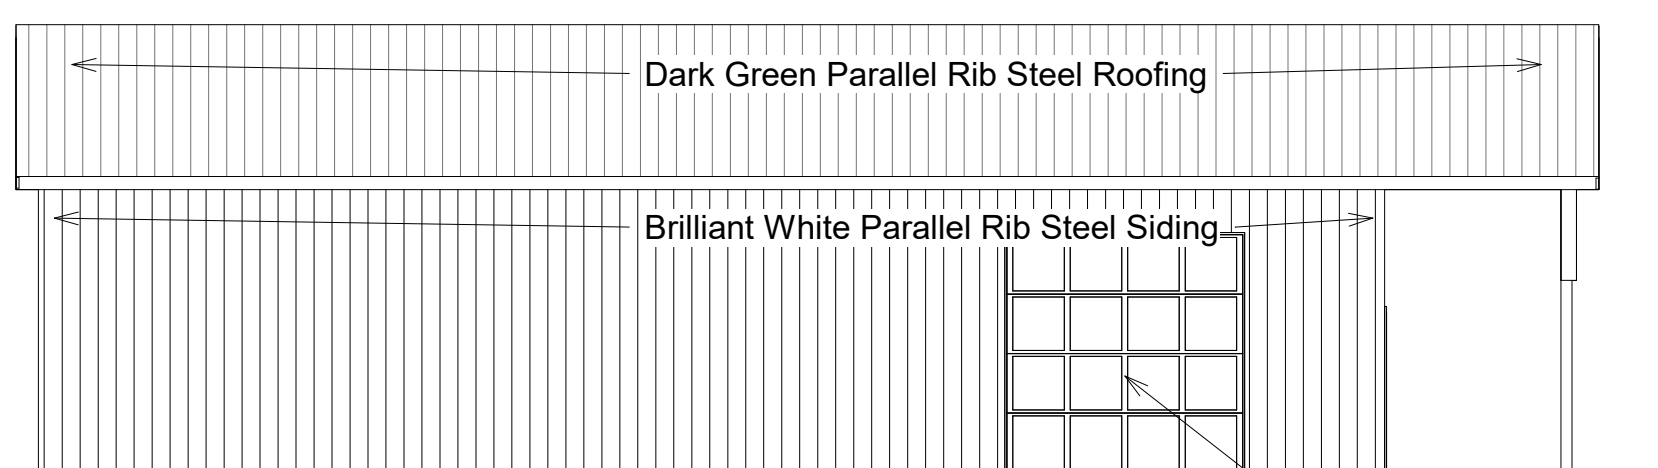




10'w x 10'h Insulated OHD - Installed
Elite Series Track 10' opener

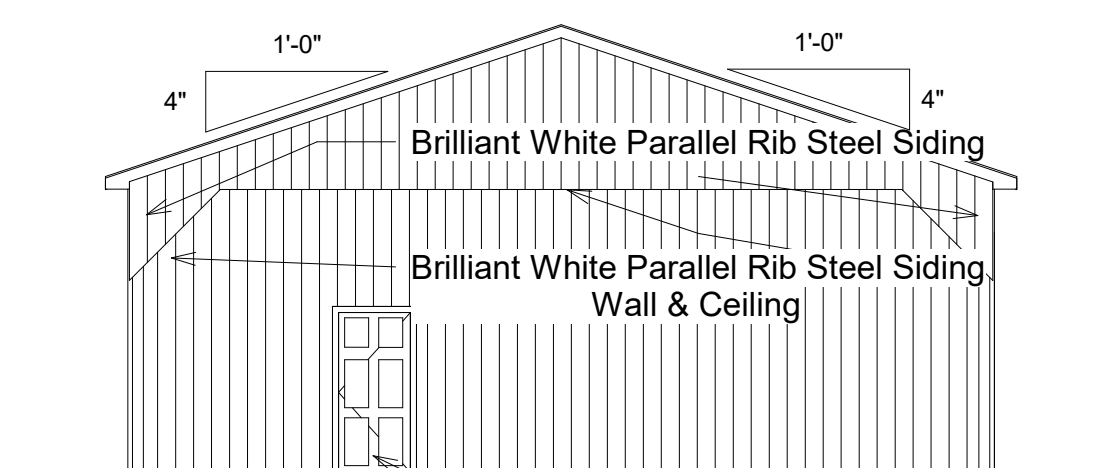

36 In 6 Panel Std
Fiberglass LH

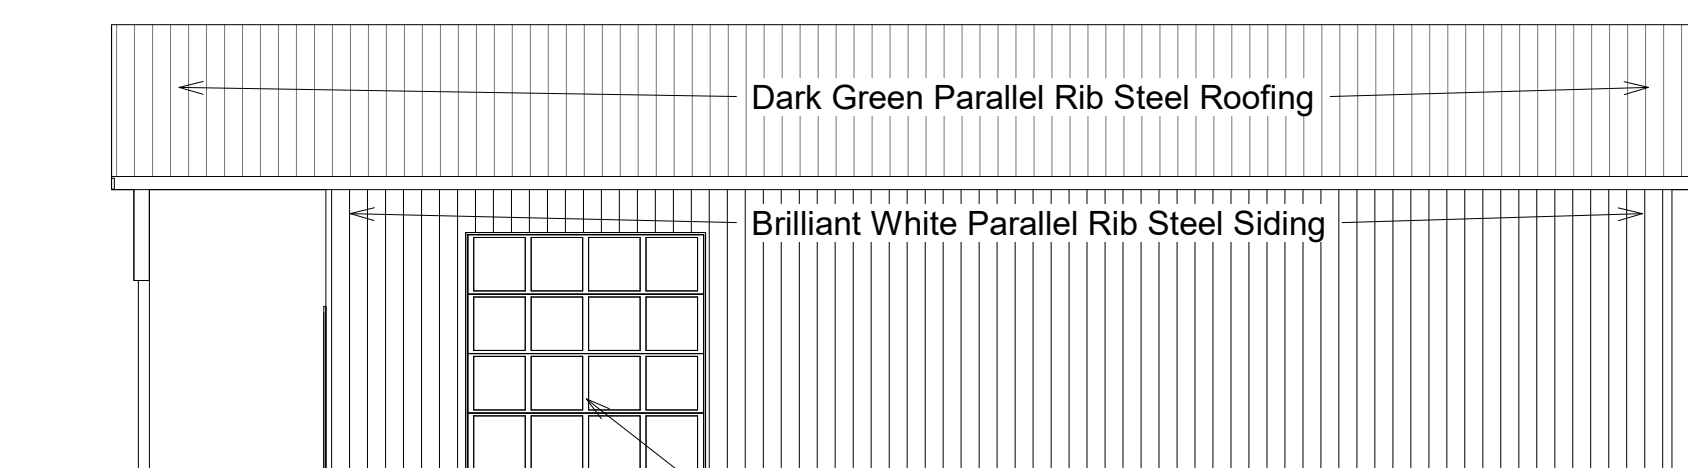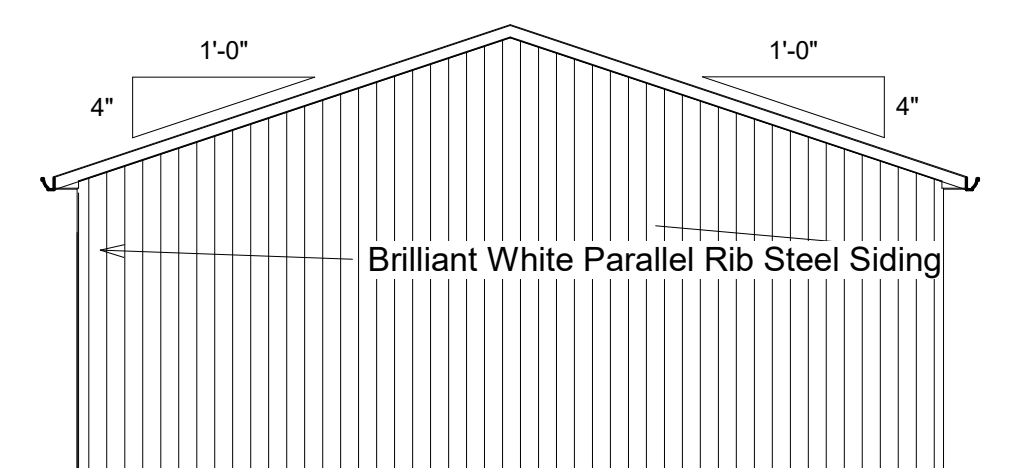

10'w x 10'h Insulated OHD - Installed
Elite Series Track 10' opener

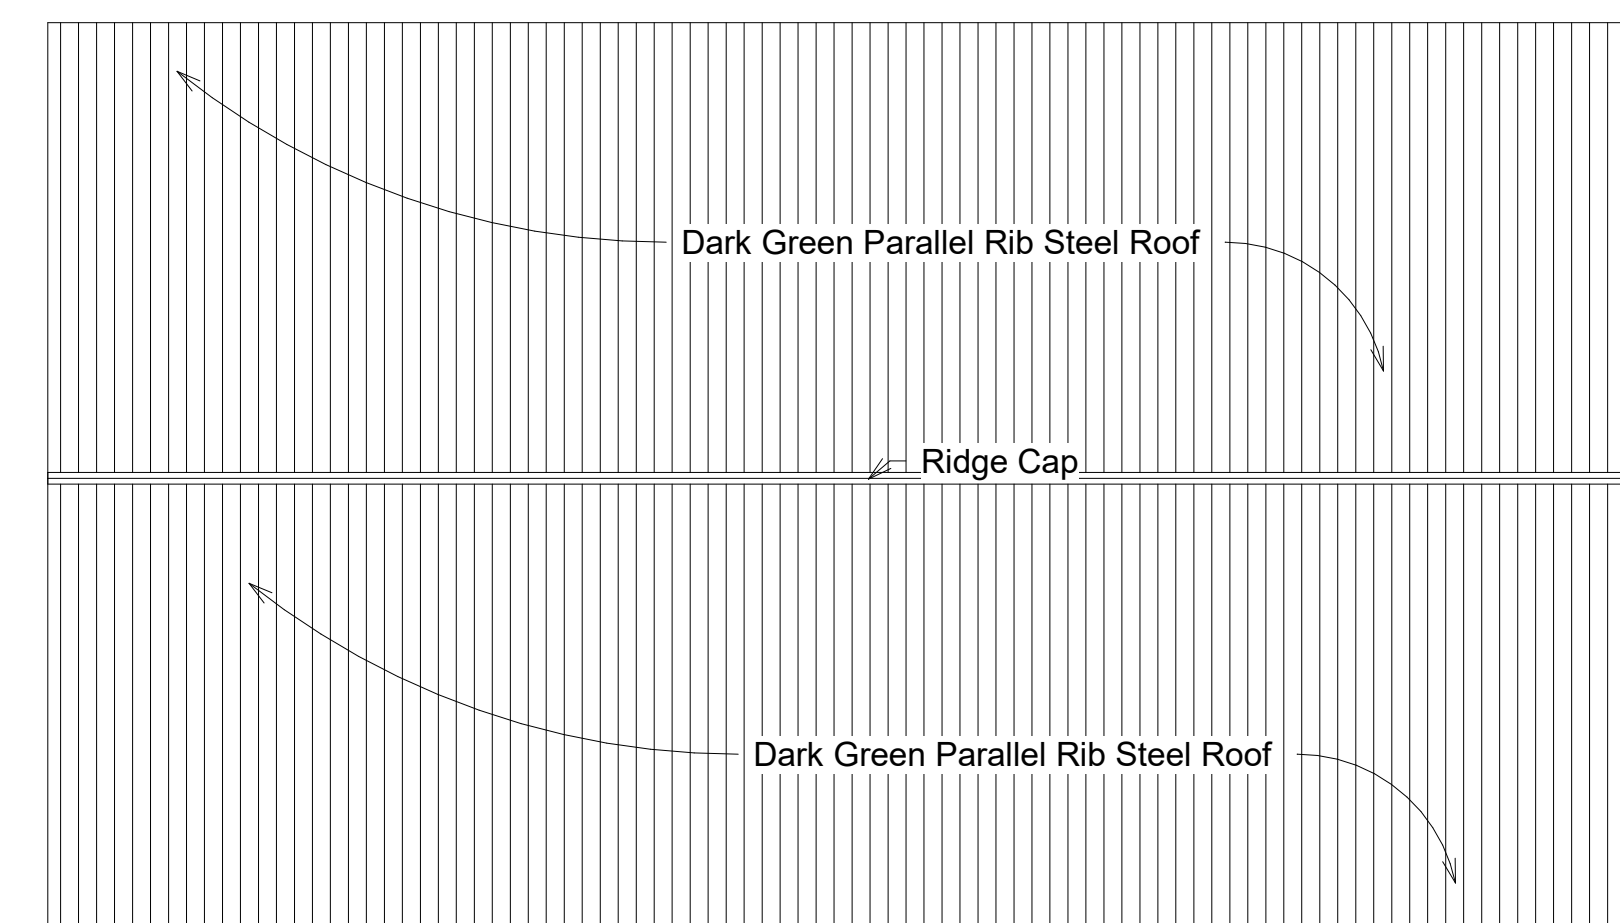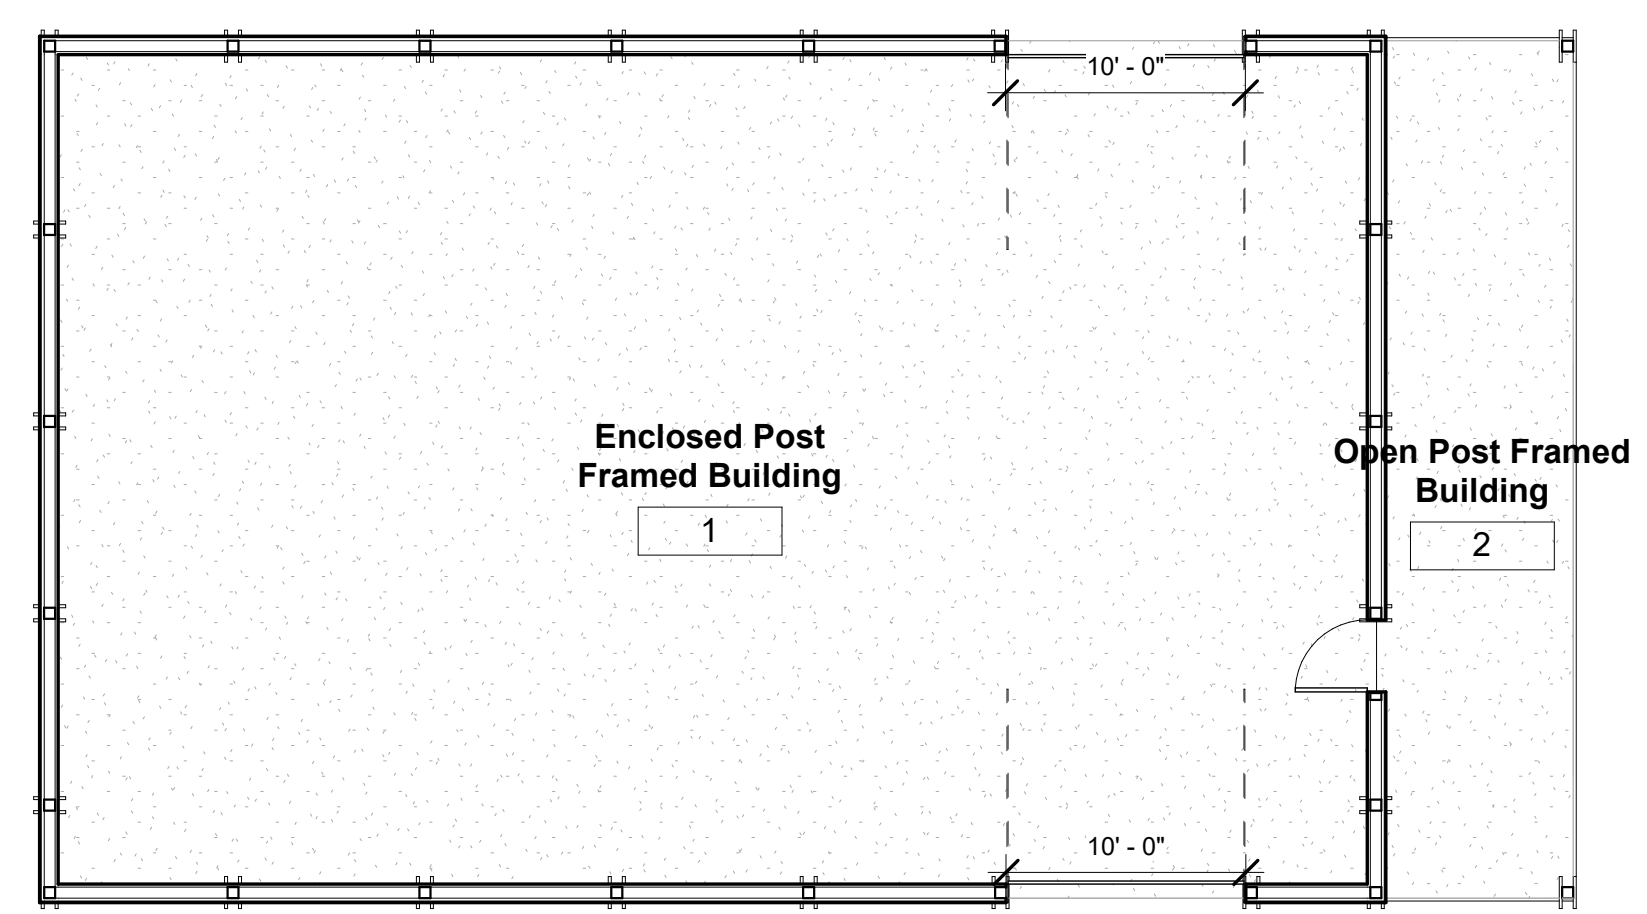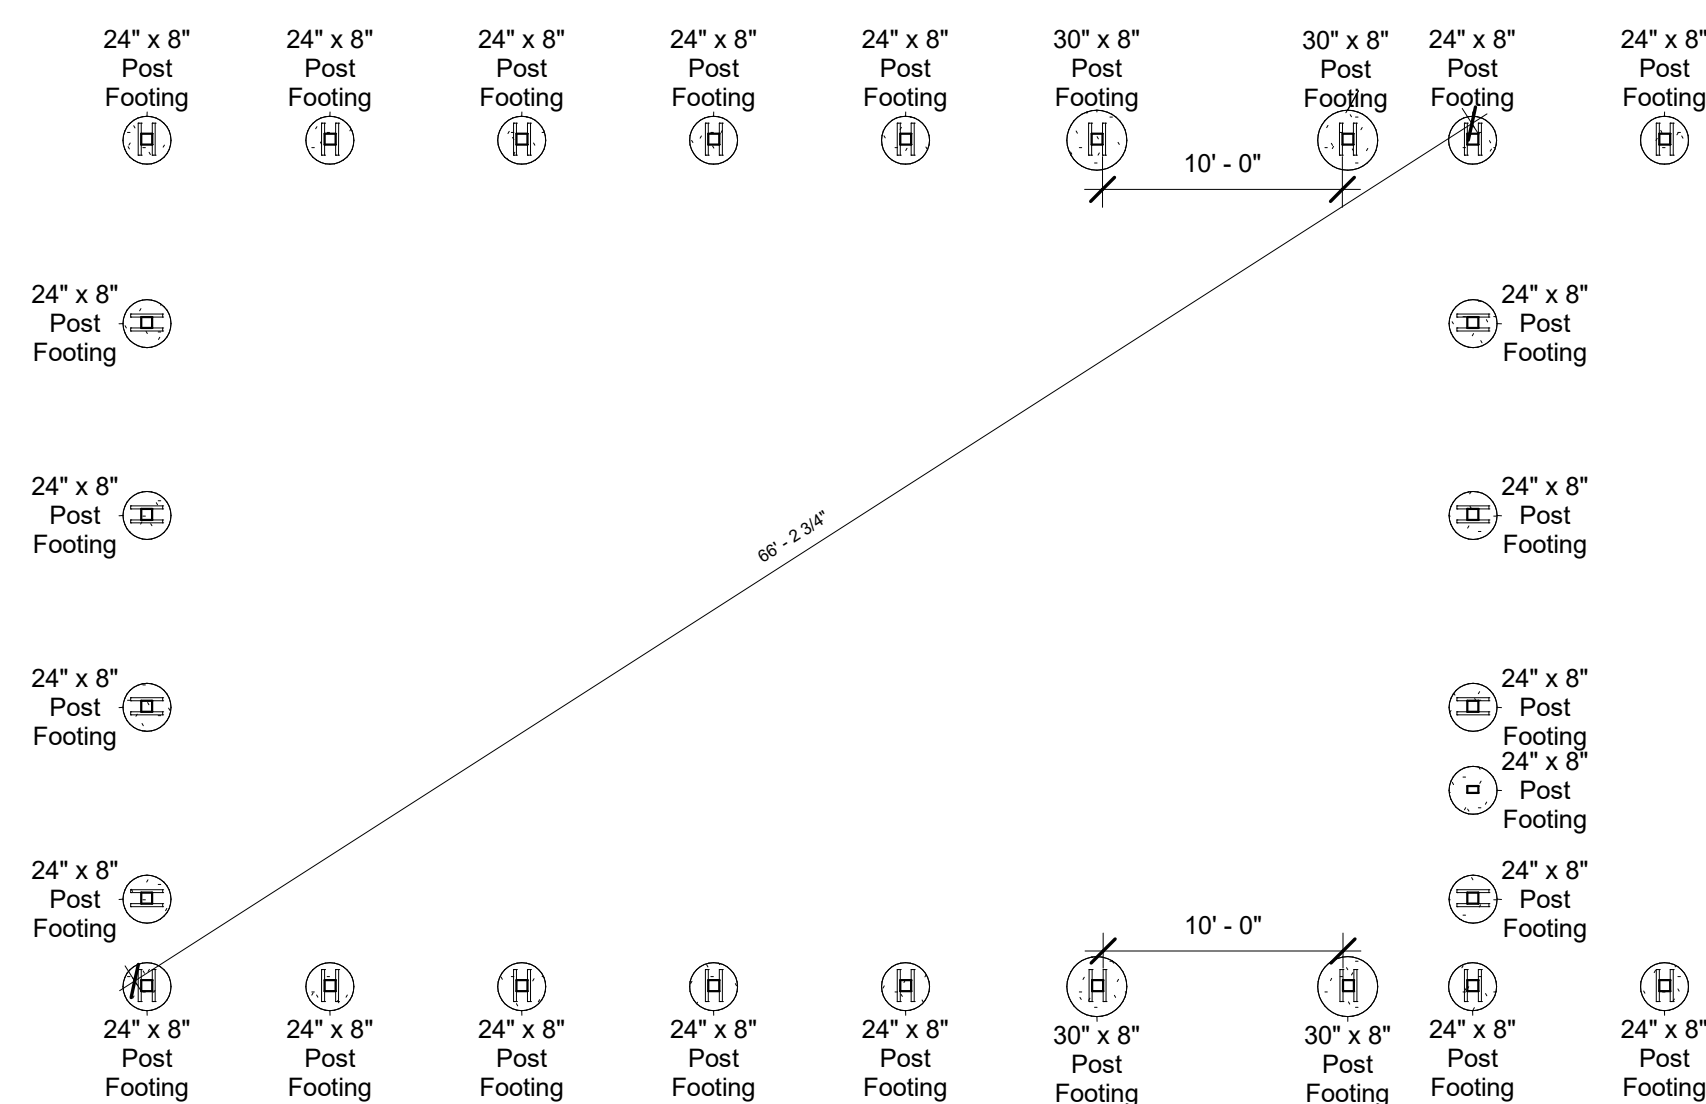

No.	Description	Date

Brochure

Date: 08/27/2020
Drawn by: RJR
Checked by:

B1

Scale: As indicated