

Area Schedule (Gross Building)	
Name	Sqft Area
Crawl Space	1064
New First Floor	1064
New Deck	160
Total New Area	2288
Existing Basement	1024
Existing Living Area	2314

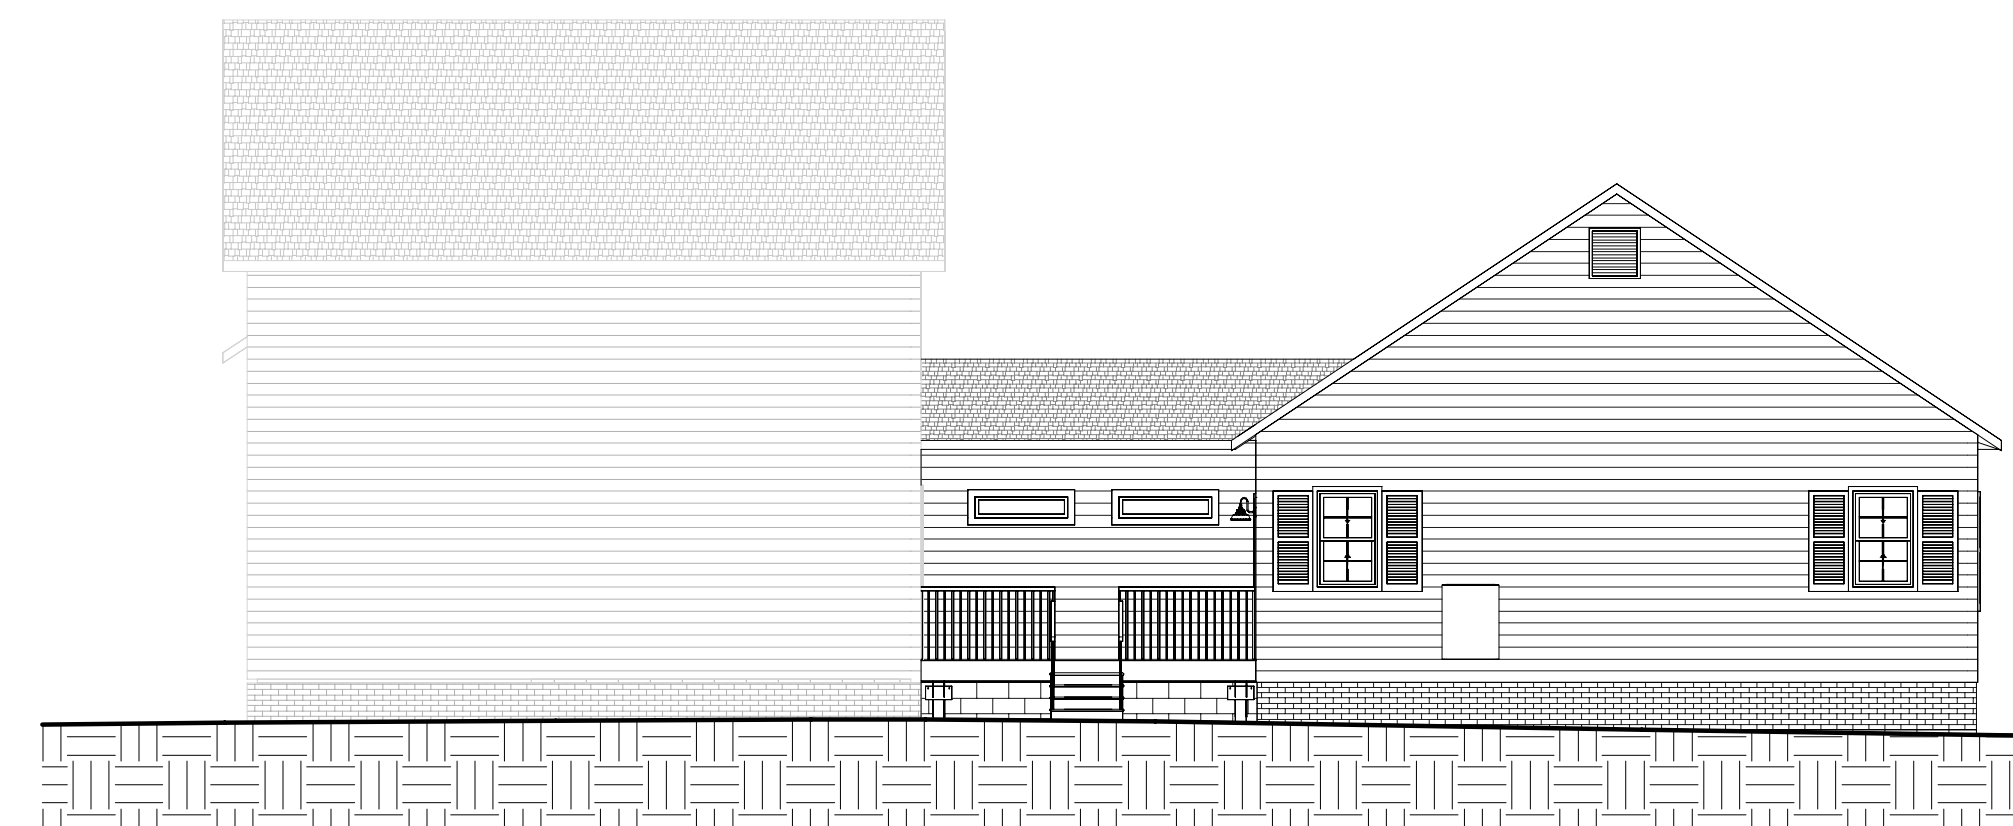
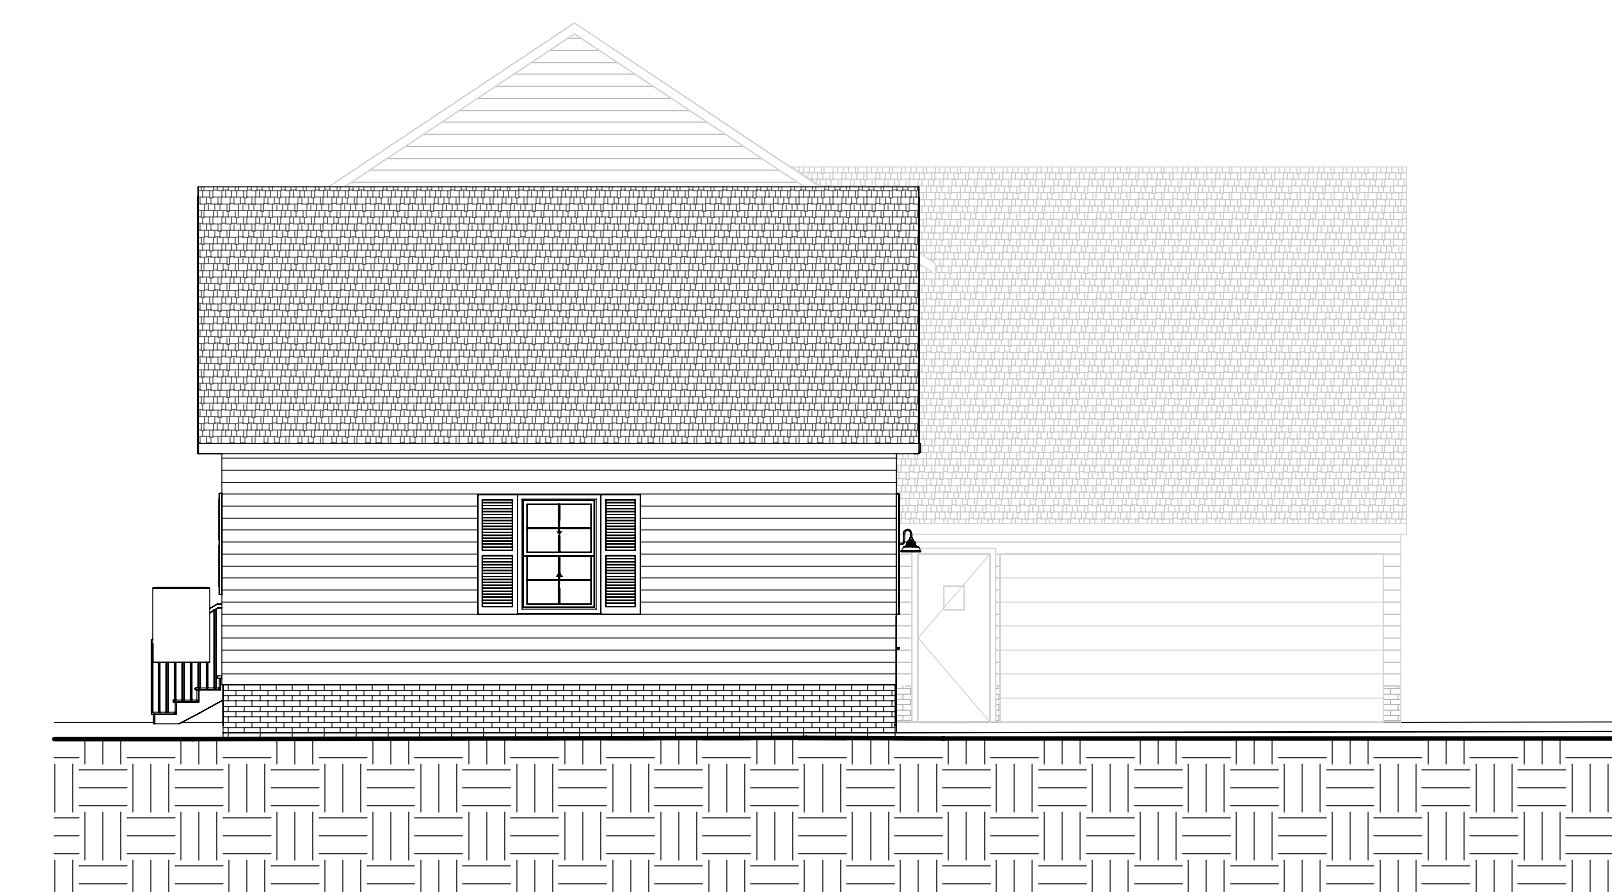
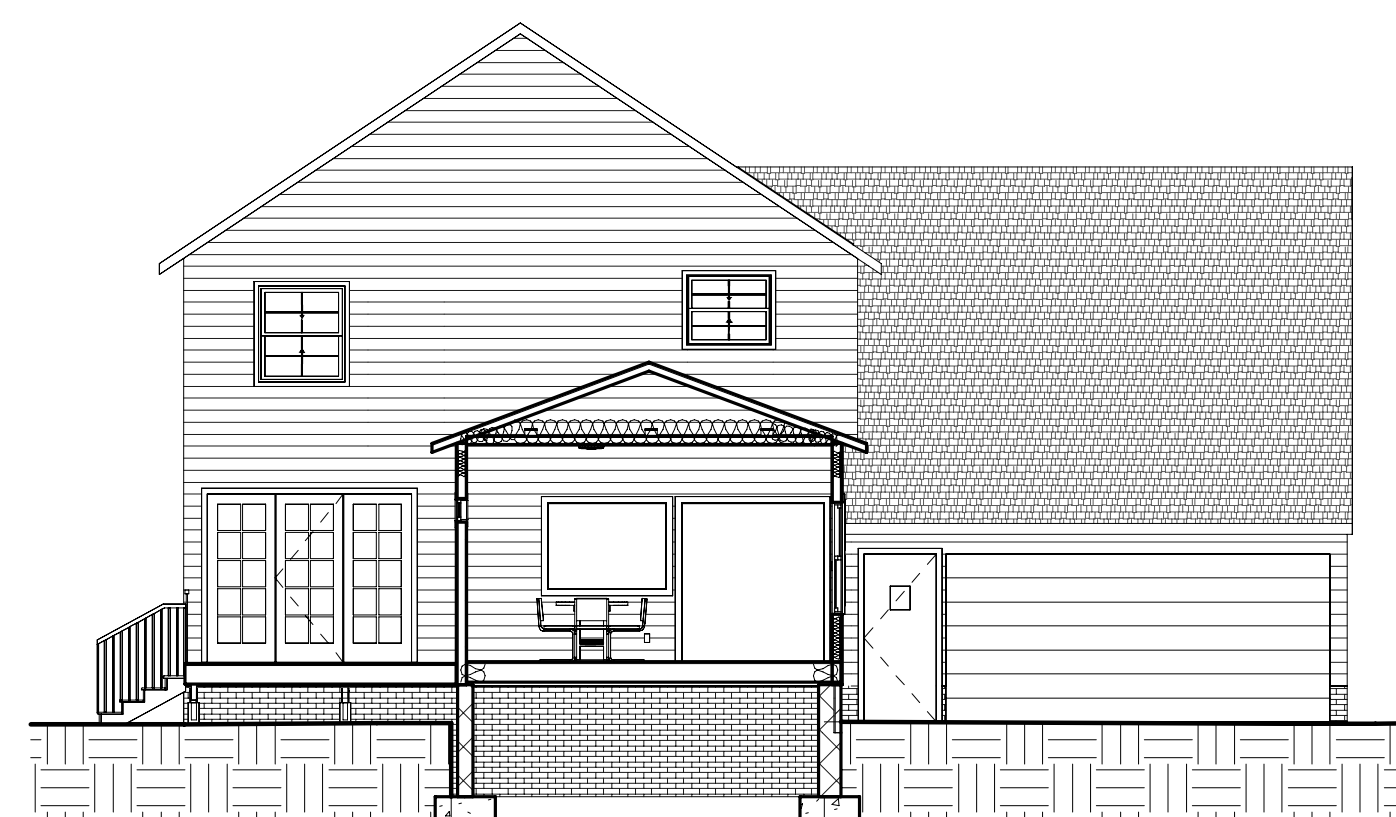
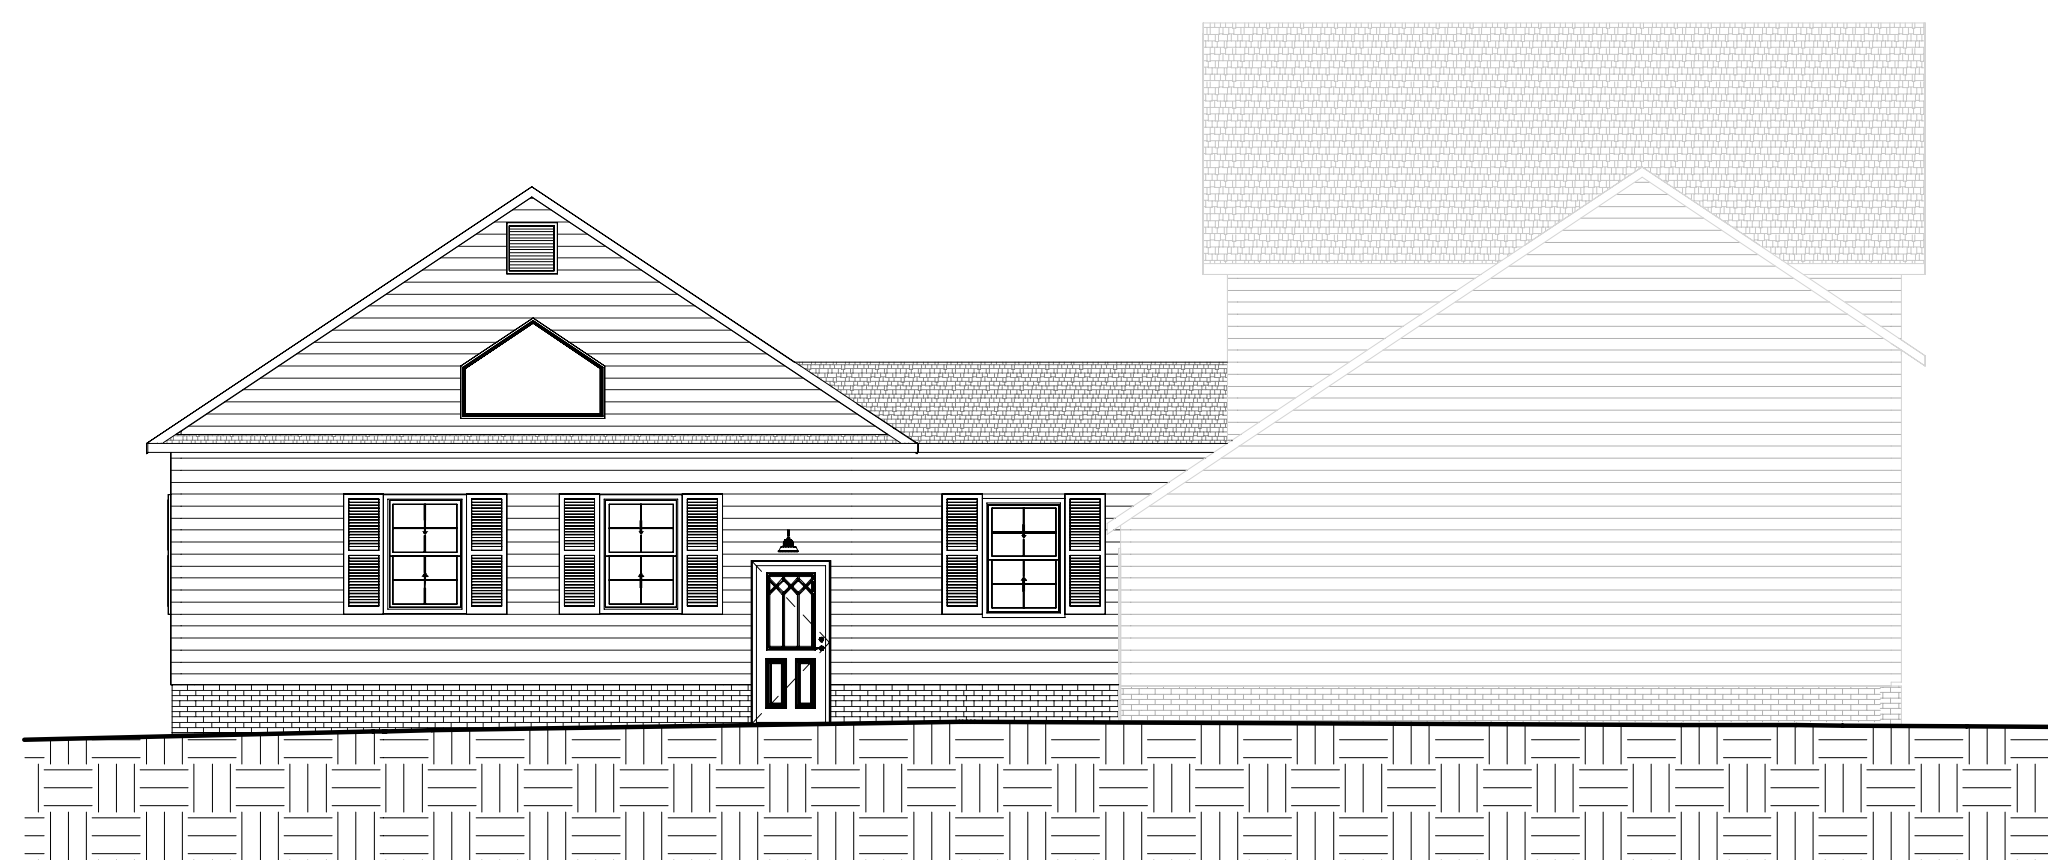
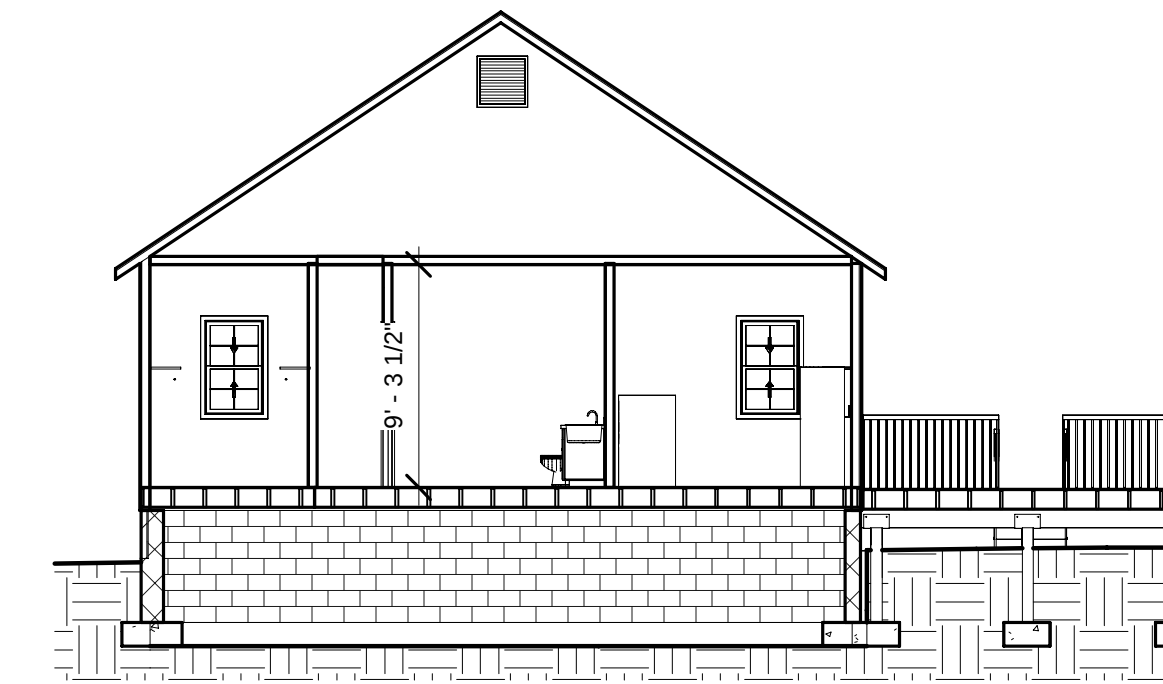
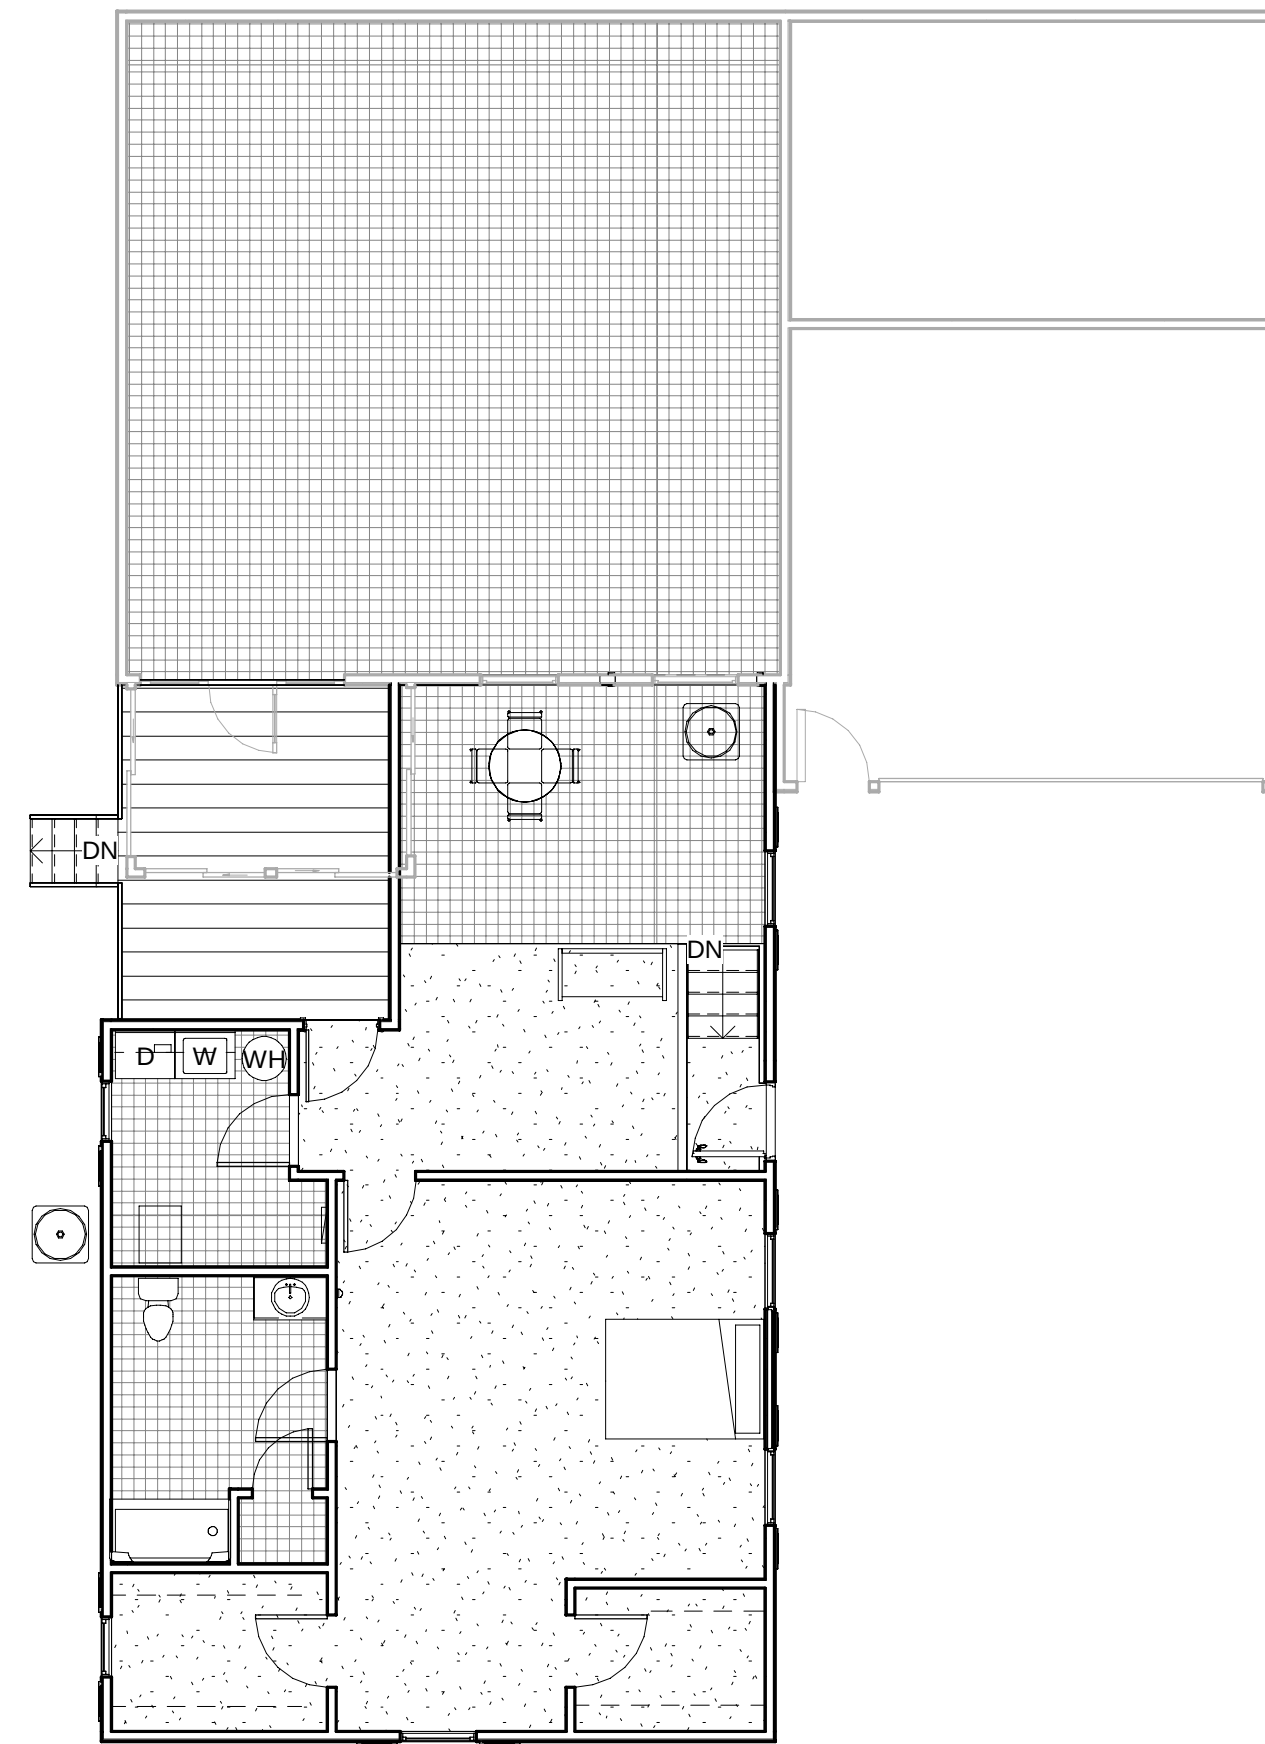
CALDWELL ADDITION

Drawing List	
Sheet Number	Sheet Name
A0	Cover



29130 Taylor Rd
Dennison, Ohio 44621
Phone 330-440-2717
Email rrdrafting@yahoo.com

CALDWELL ADDITION
BEACHWOOD, OH. 44122

[illegible]

Cover

Date	03/22/2021
Drawn by	RJR
Checked by	EH
A0	
Scale	1/8" = 1'-0"