

1 Reception 1003
3/8" = 1'-0"

4 Reception 1003
3/8" = 1'-0"

5 Reception 1003
3/8" = 1'-0"

3 Reception 1003
3/8" = 1'-0"


Casework Shops

Reception 1003


Project number	0219
Date	08/07/19
Drawn by	RJ
Checked by	

A-1


Scale 3/8" = 1'-0"

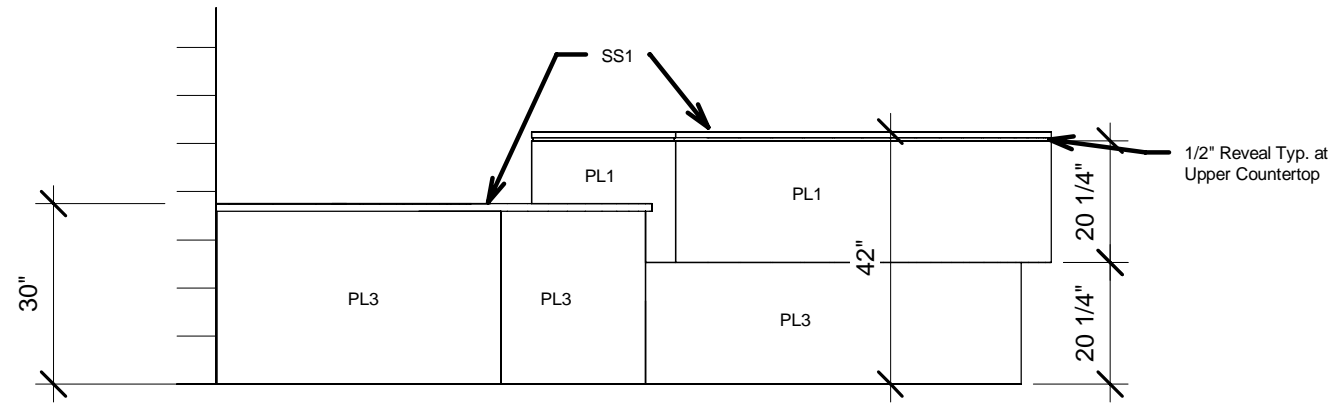

8 Reception 1003
3/8" = 1'-0"

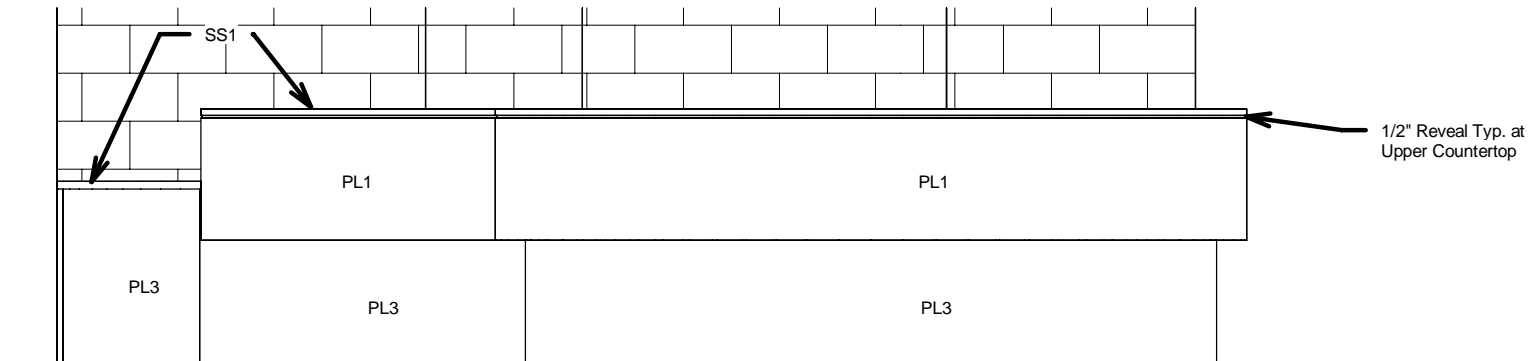

7 Reception 1003
3/8" = 1'-0"

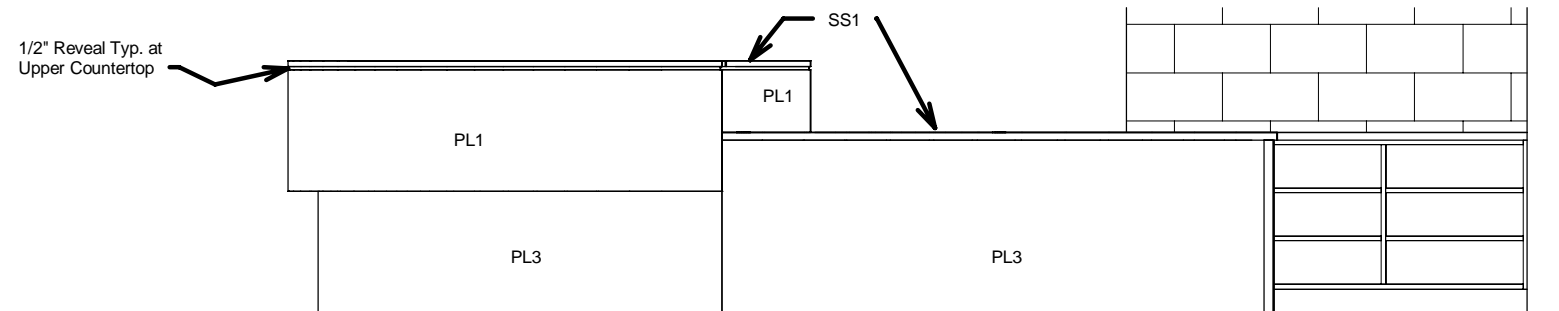

6 Reception 1003
3/8" = 1'-0"


Casework Shops

Reception 1003


Project number	0219
Date	08/07/19
Drawn by	RJ
Checked by	

A-1.1


Scale 3/8" = 1'-0"

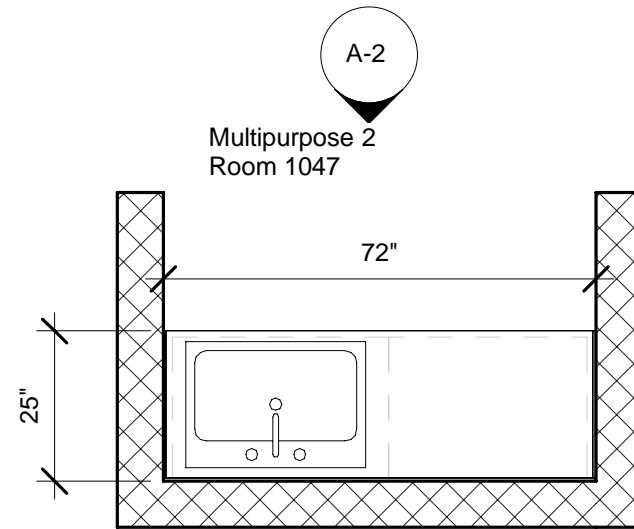


① Multipurpose Room 1047
3/8" = 1'-0"

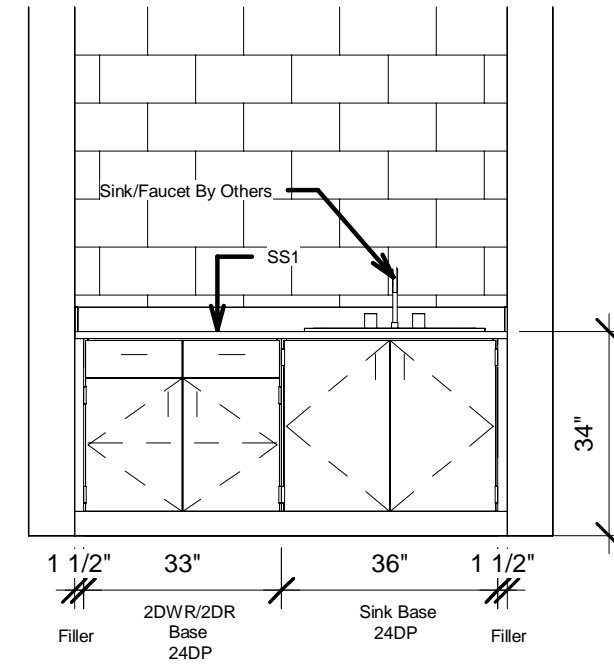

② Multipurpose Room 1047
3/8" = 1'-0"

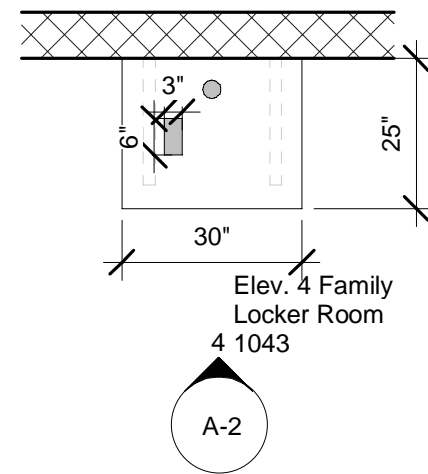

③ Family Locker Room 1043
3/8" = 1'-0"

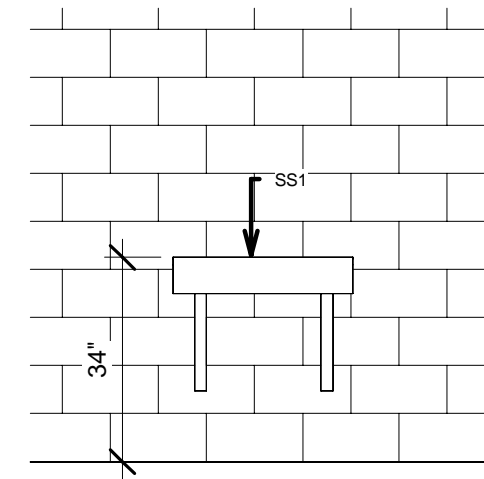

④ Family Locker Room 1043
3/8" = 1'-0"


Casework Shops

Multip./Family Locker Room 1047


Project number	0219
Date	08/07/19
Drawn by	RJ
Checked by	

A-2


Scale 3/8" = 1'-0"

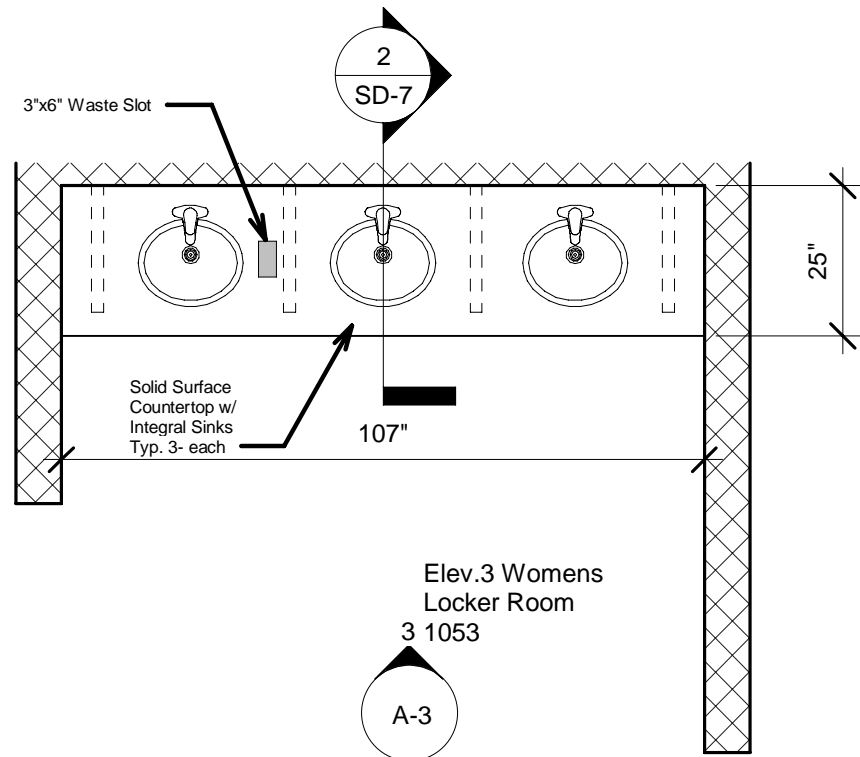


1 Womens Locker Room 1053
3/8" = 1'-0"

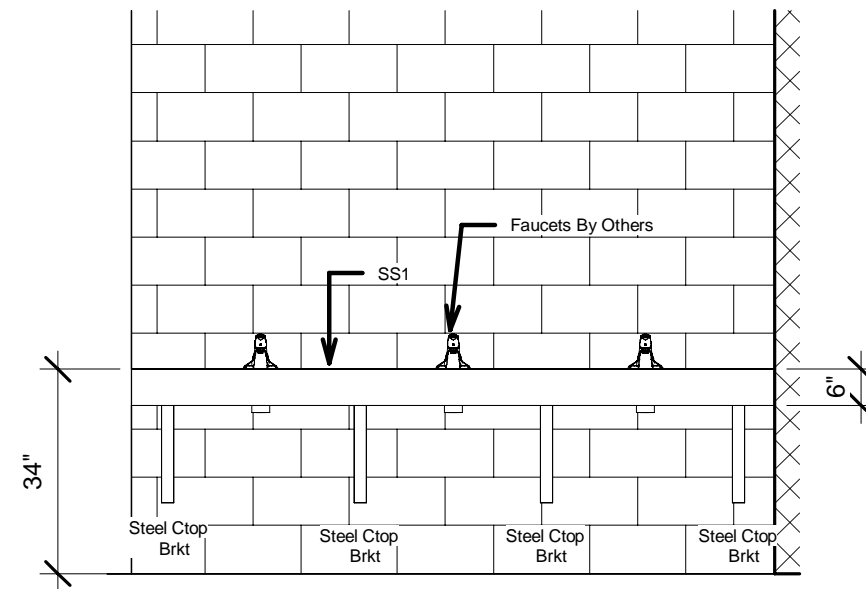

3 Womens Locker Room 1053
3/8" = 1'-0"

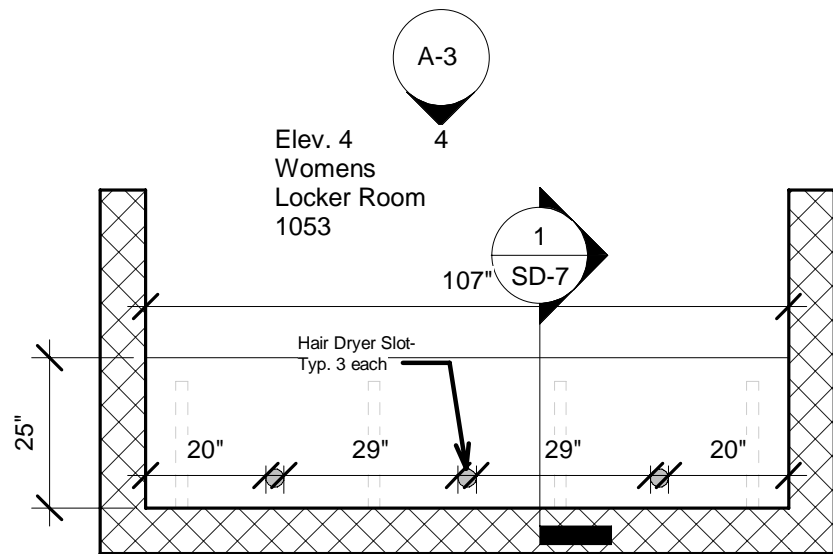

2 Womens Locker Room 1053
3/8" = 1'-0"

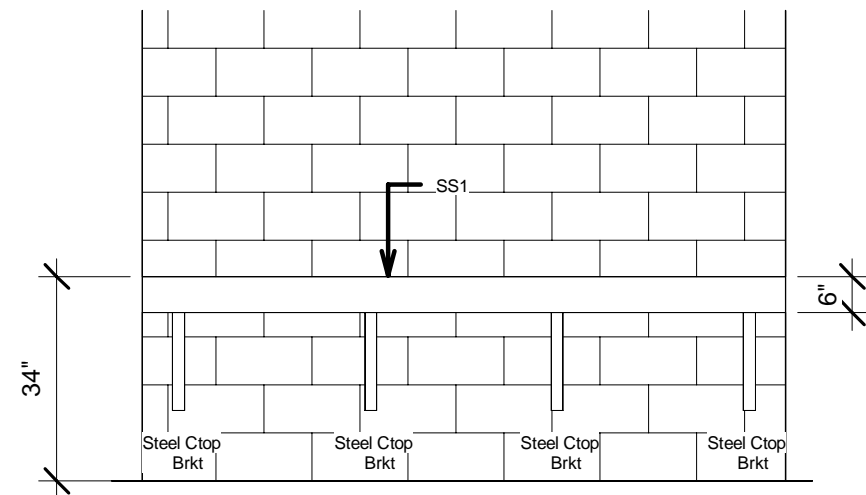

4 Elev. 4 Womens Locker Room 1053
3/8" = 1'-0"


Casework Shops

Womens Locker Room 1053


Project number 0219
Date 08/07/19
Drawn by RJ
Checked by

A-3


Scale 3/8" = 1'-0"

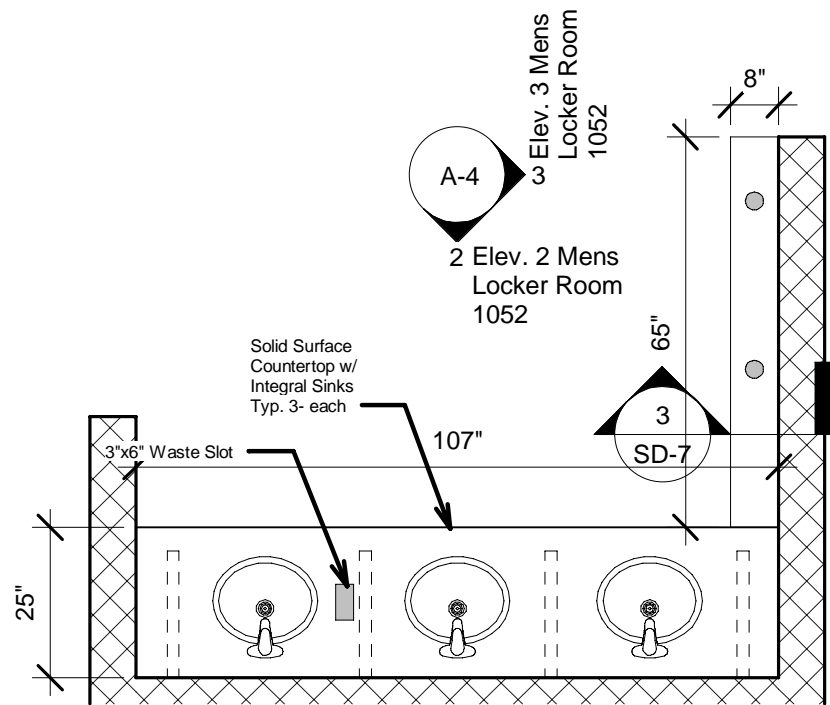

1 Mens Locker Room 1052
3/8" = 1'-0"

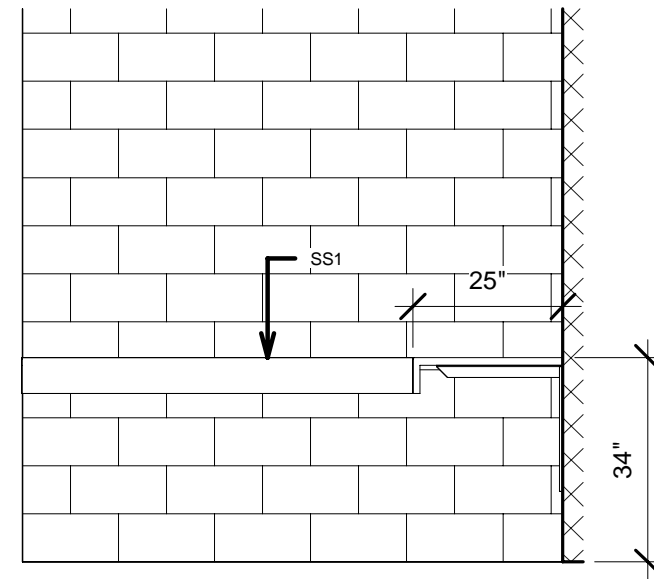

3 Elev. 3 Mens Locker Room 1052
3/8" = 1'-0"

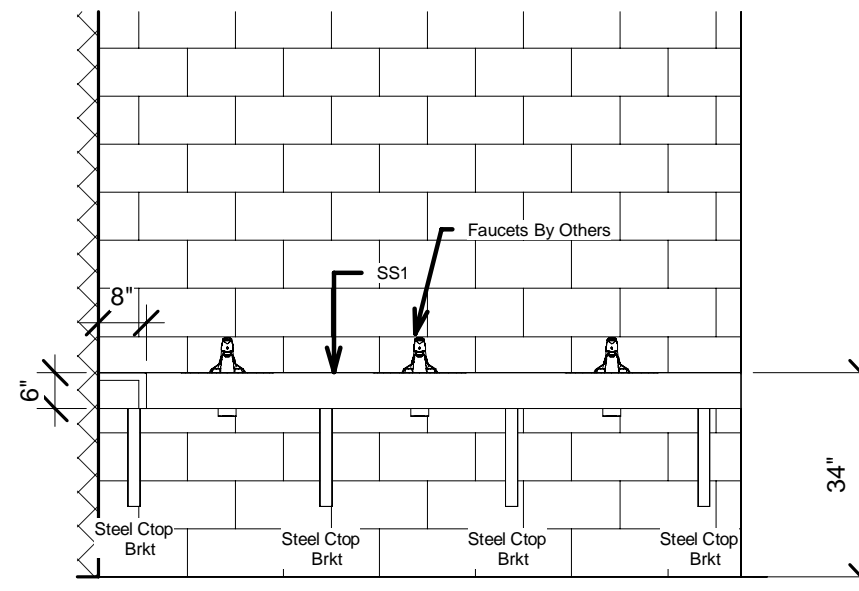

2 Mens Locker Room 1052
3/8" = 1'-0"


Casework Shops

Mens Locker Room 1052


Project number 0219
Date 08/07/19
Drawn by RJ
Checked by

A-4


Scale 3/8" = 1'-0"

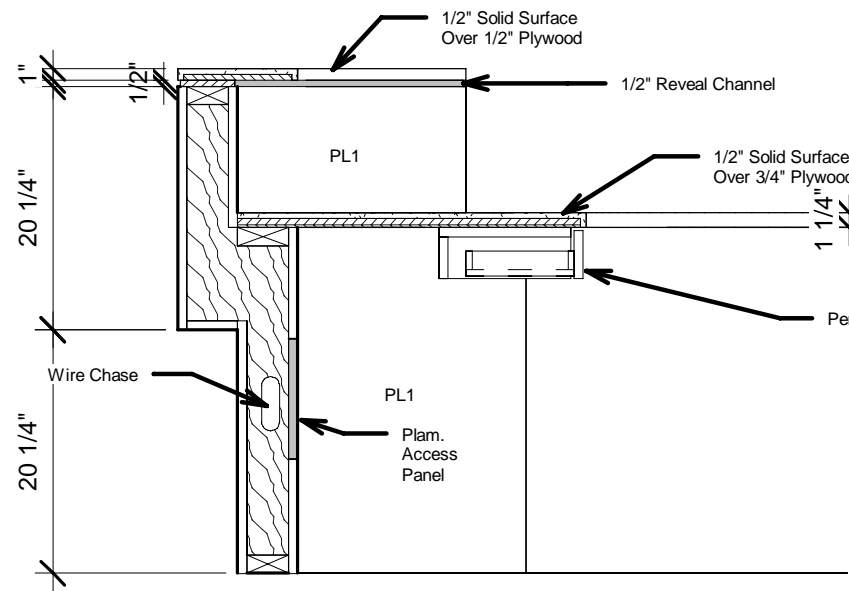


① Section 1
3/4" = 1'-0"

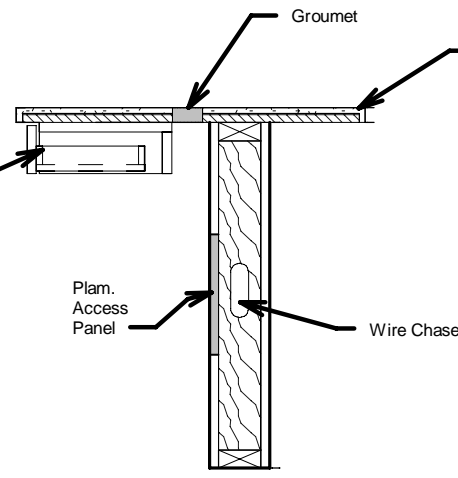


② Section 2
3/4" = 1'-0"

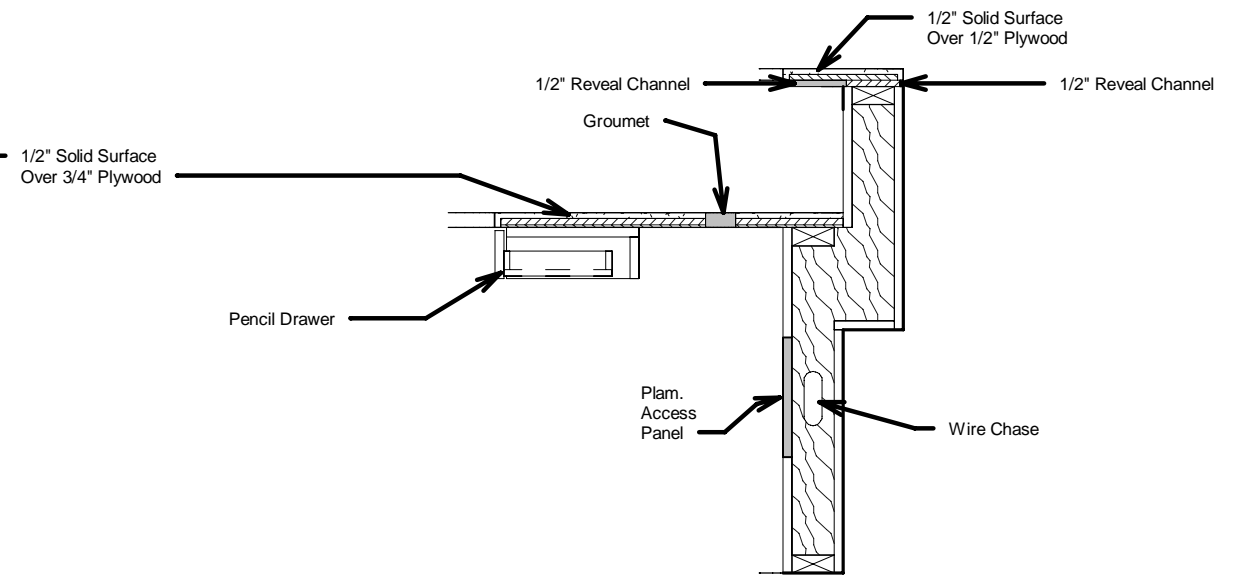

③ Section 3
3/4" = 1'-0"

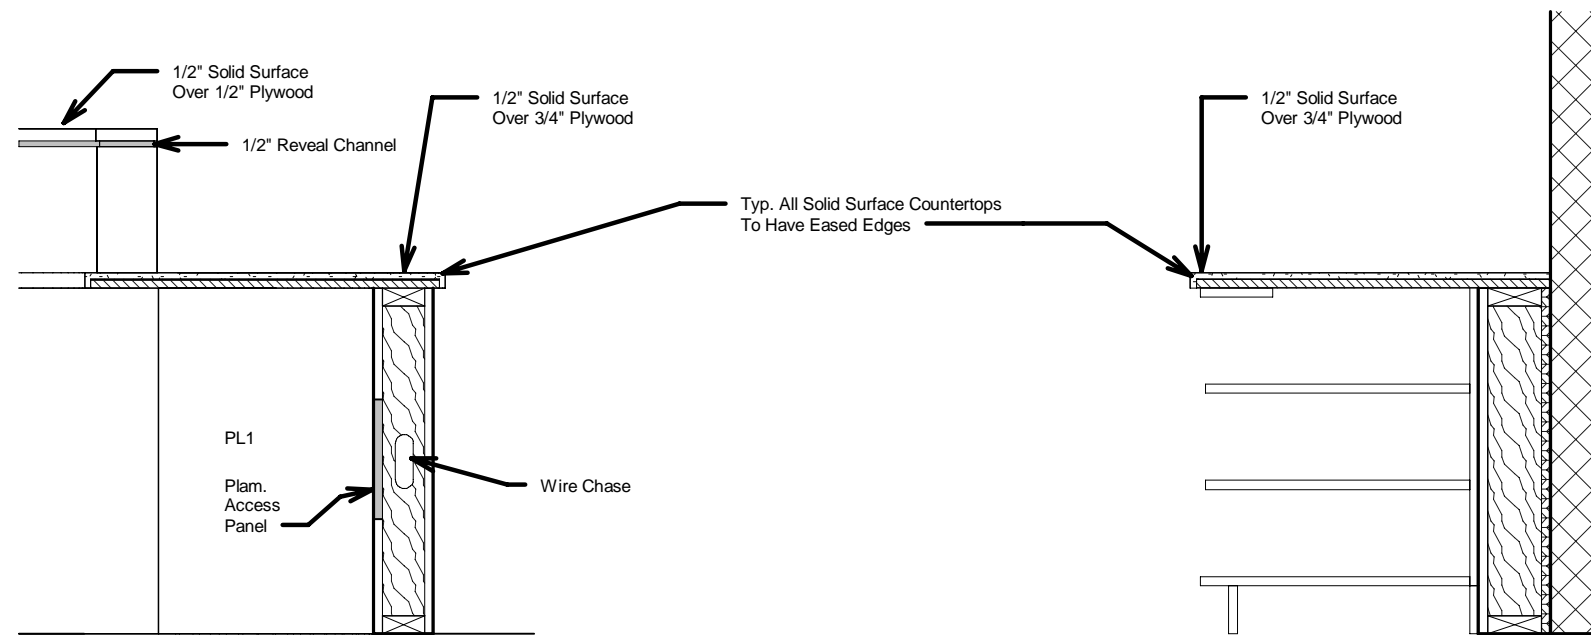

④ Section 4
3/4" = 1'-0"

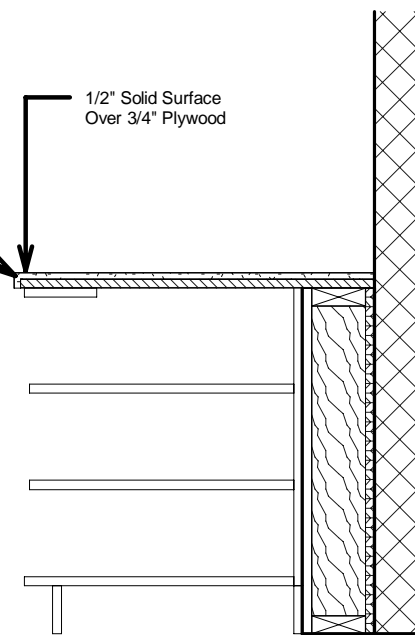

⑤ Section 5
3/4" = 1'-0"


Casework Shops

Typ. Detail Reception


Project number	0219
Date	08/07/19
Drawn by	RJ
Checked by	

SD-6

Scale 3/4" = 1'-0"

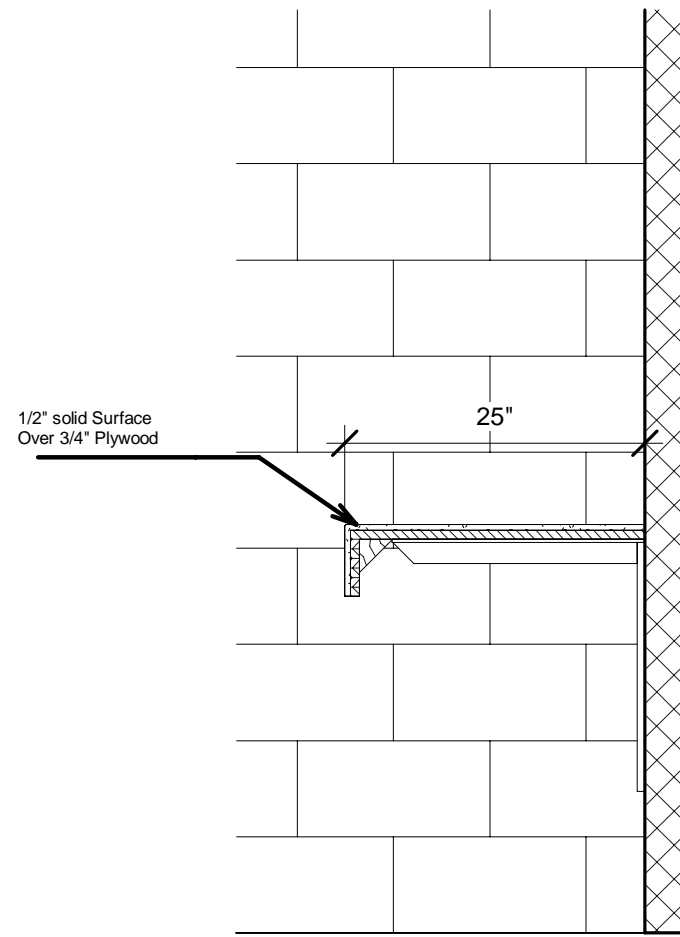

① Locker Room Counter Section
3/4" = 1'-0"

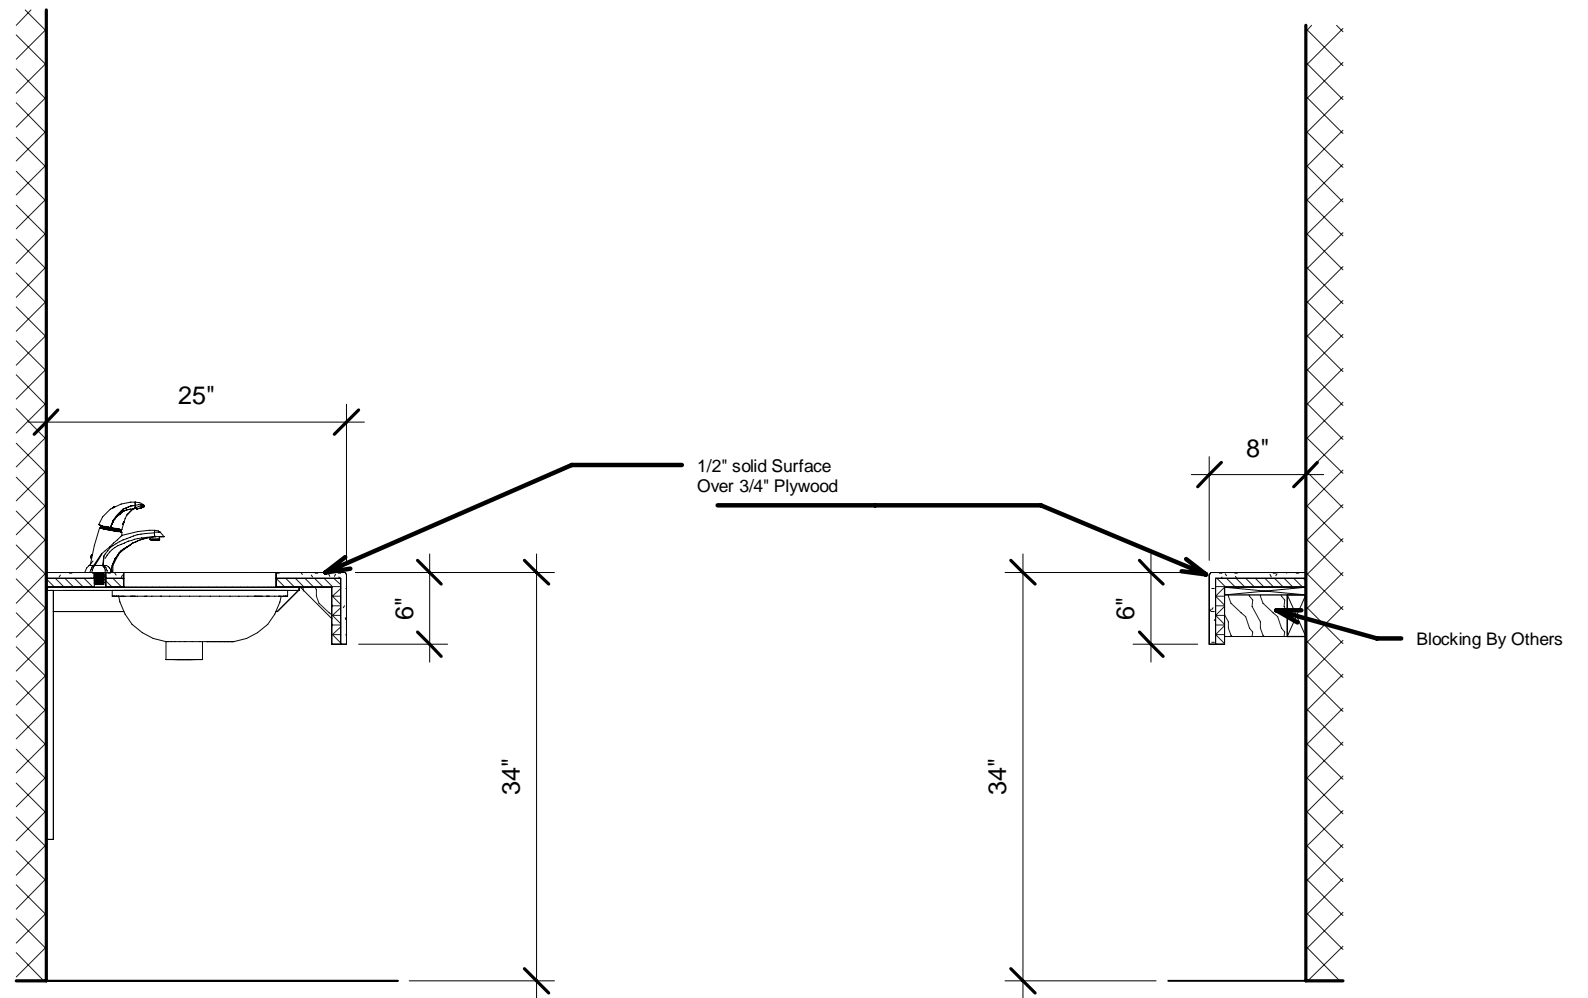

② Locker Room Sink Counter Section
3/4" = 1'-0"

③ Mens Locker Room Counter Section
3/4" = 1'-0"

Casework Shops

Typ. Detail Solid Surface Counters

Project number 0219
Date 08/07/19
Drawn by RJ
Checked by

SD-7

Scale 3/4" = 1'-0"