





29130 Taylor Rd  
Dennison, Ohio 44621  
Phone 330-440-2717  
Email rrdrafting68@gmail.com


Corbett Home Addition  
Newcomerstown, Ohio 43832

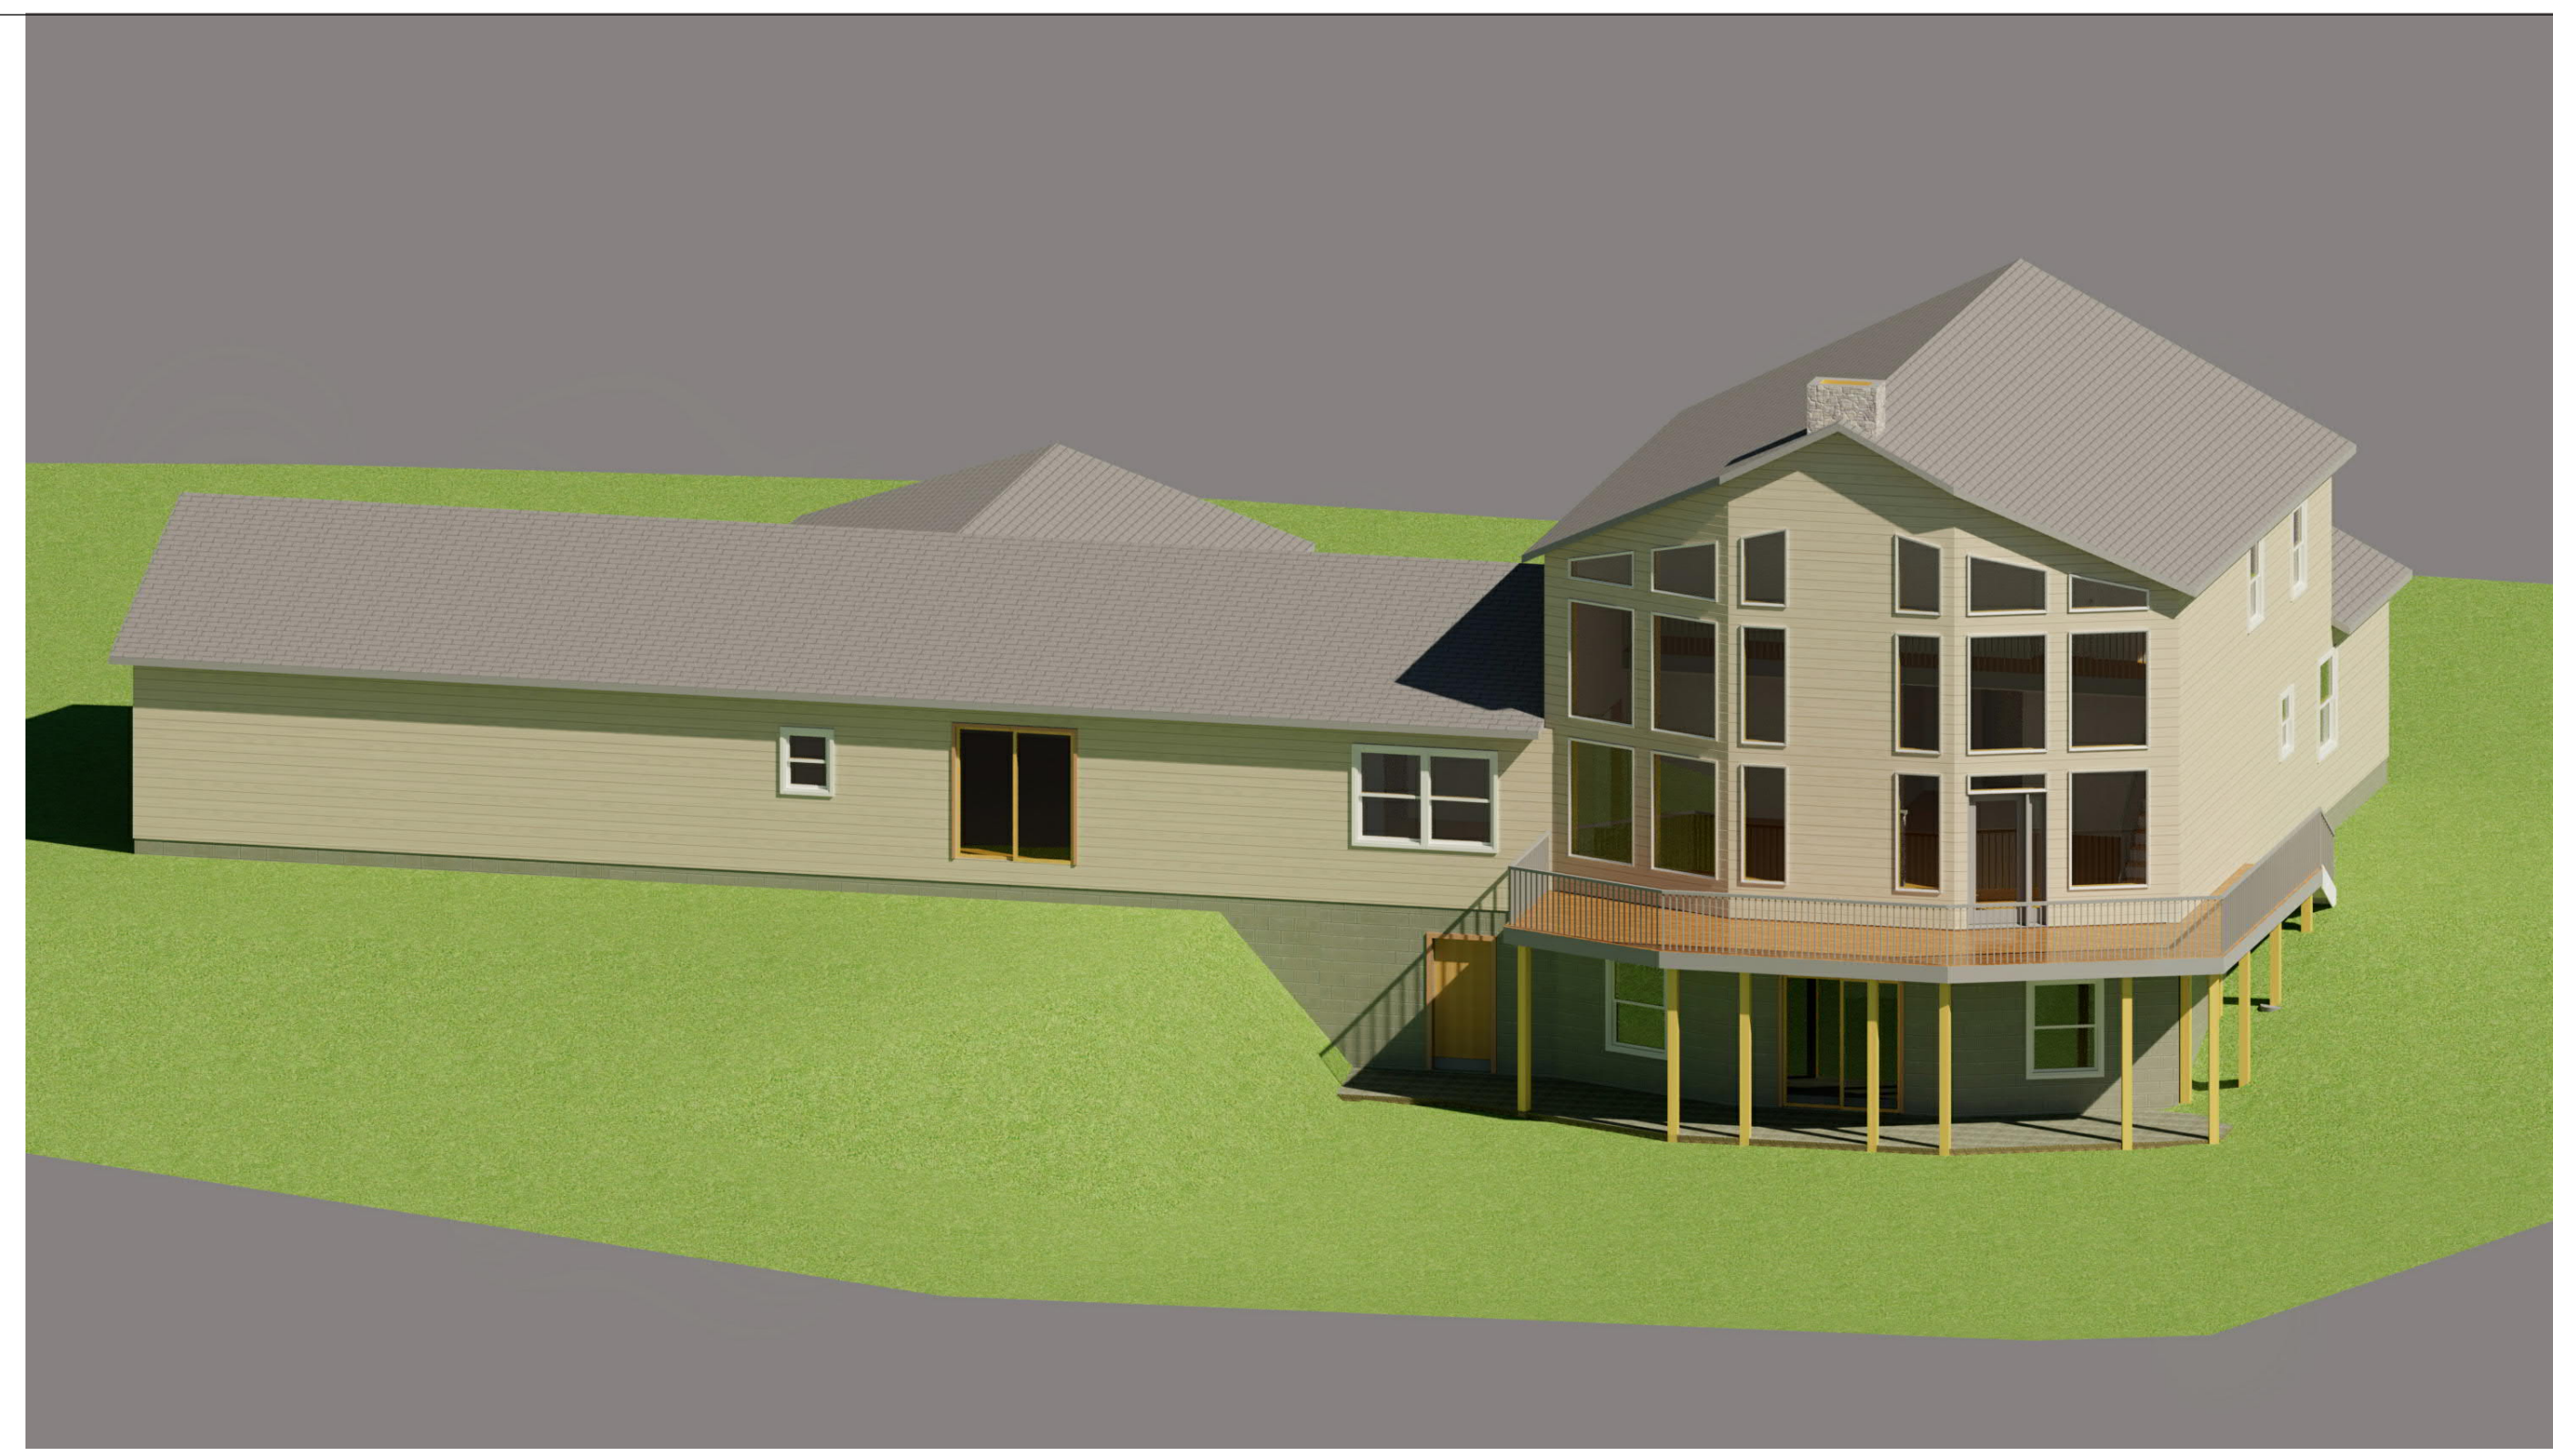


① East  
3/32" = 1'-0"

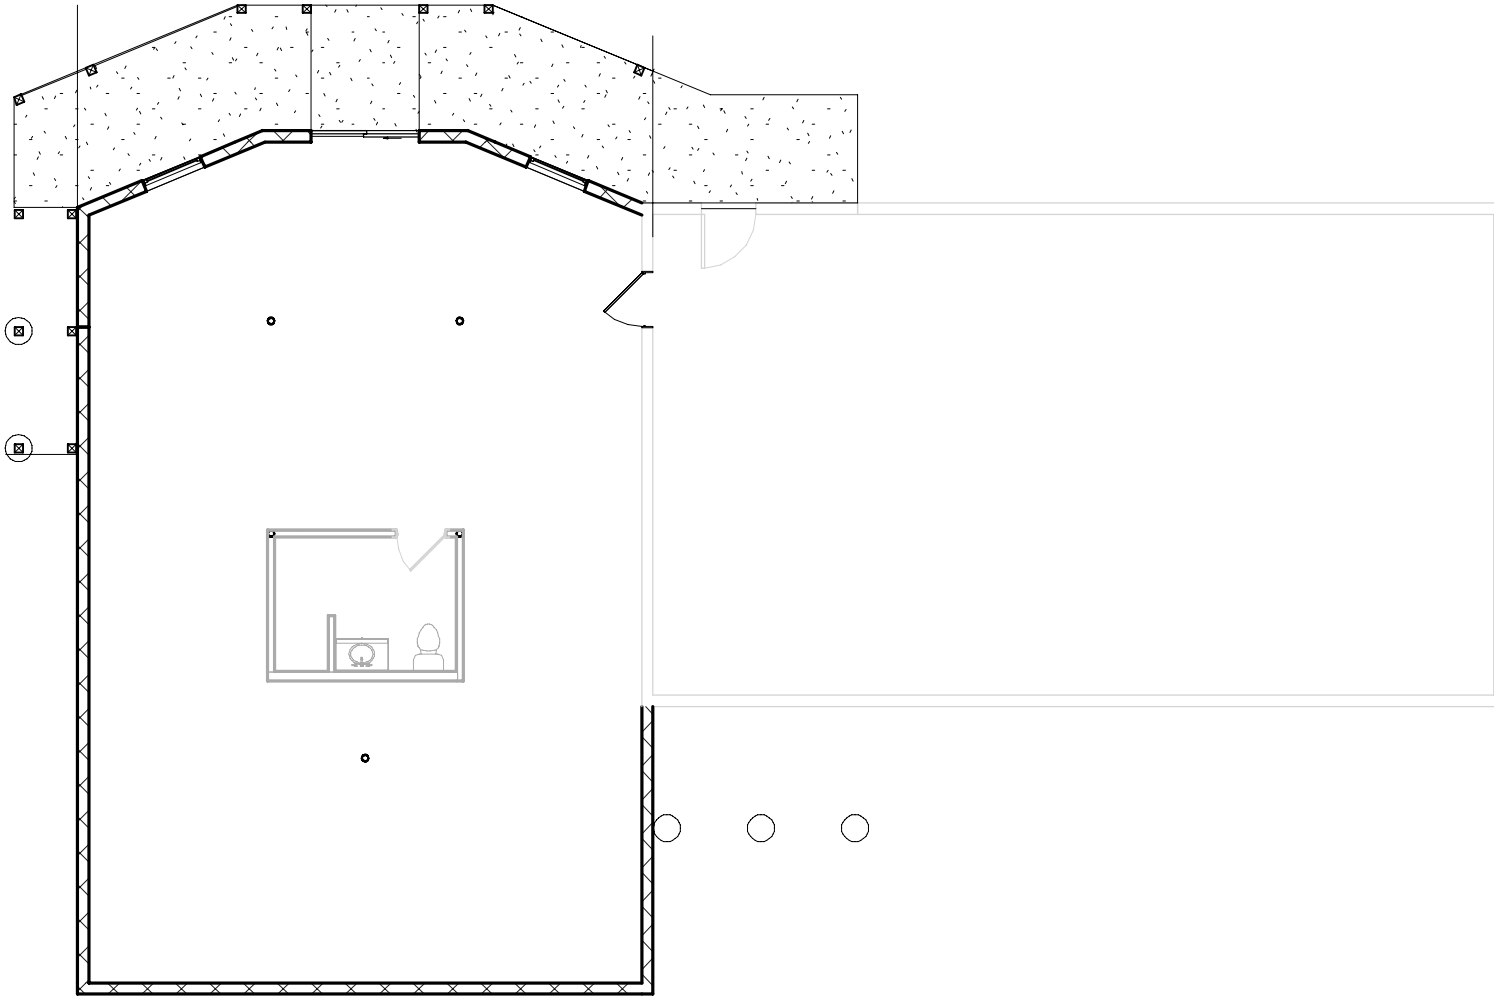

⑩ Basement  
3/32" = 1'-0"

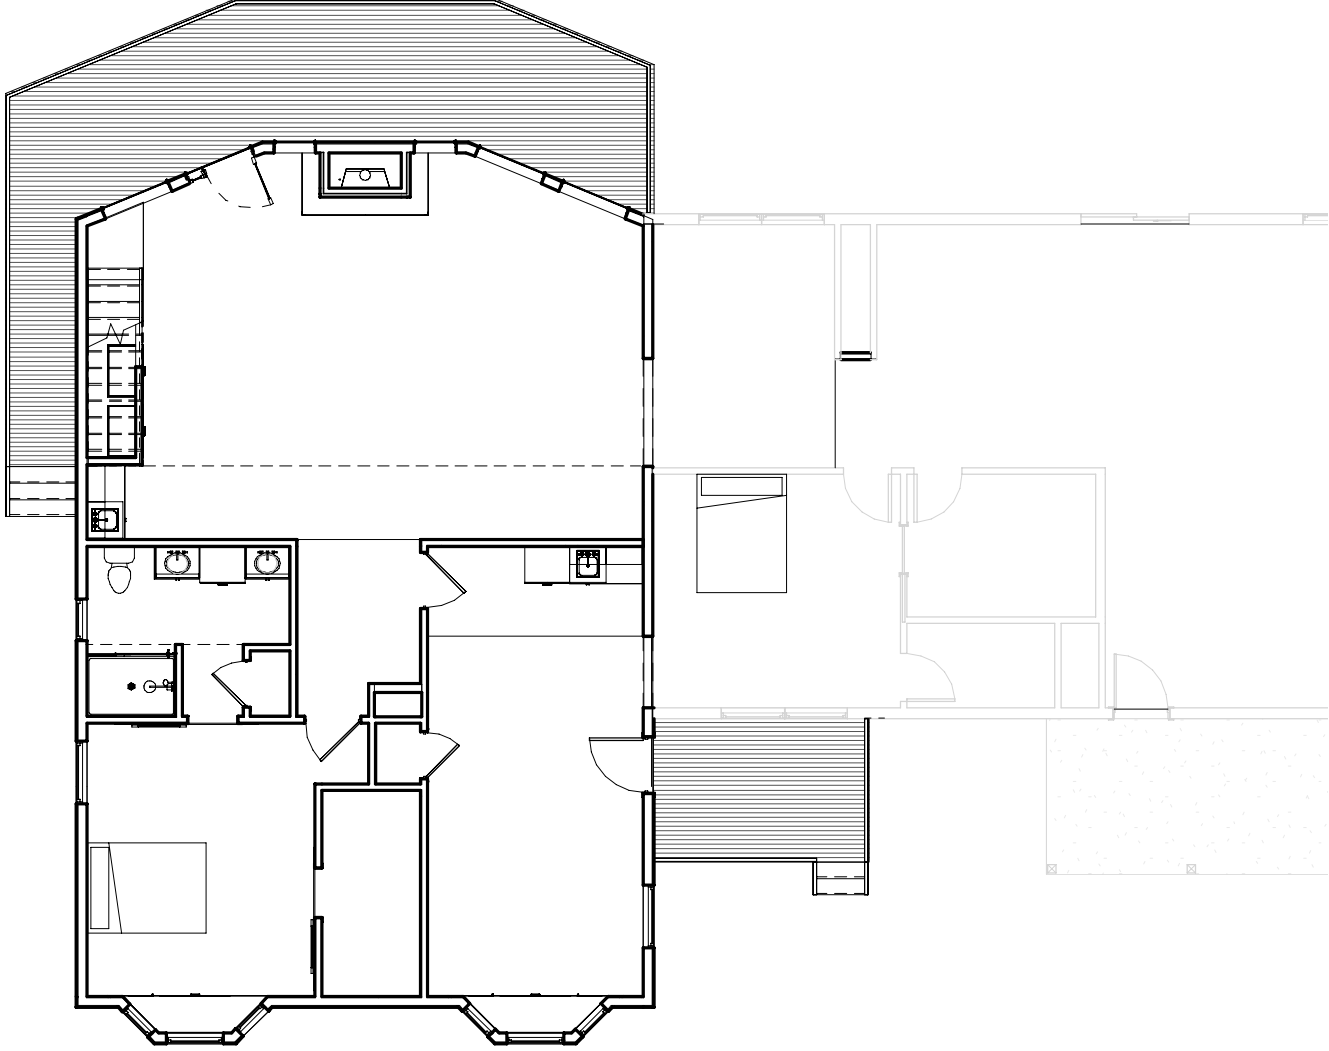

⑪ First Floor  
3/32" = 1'-0"

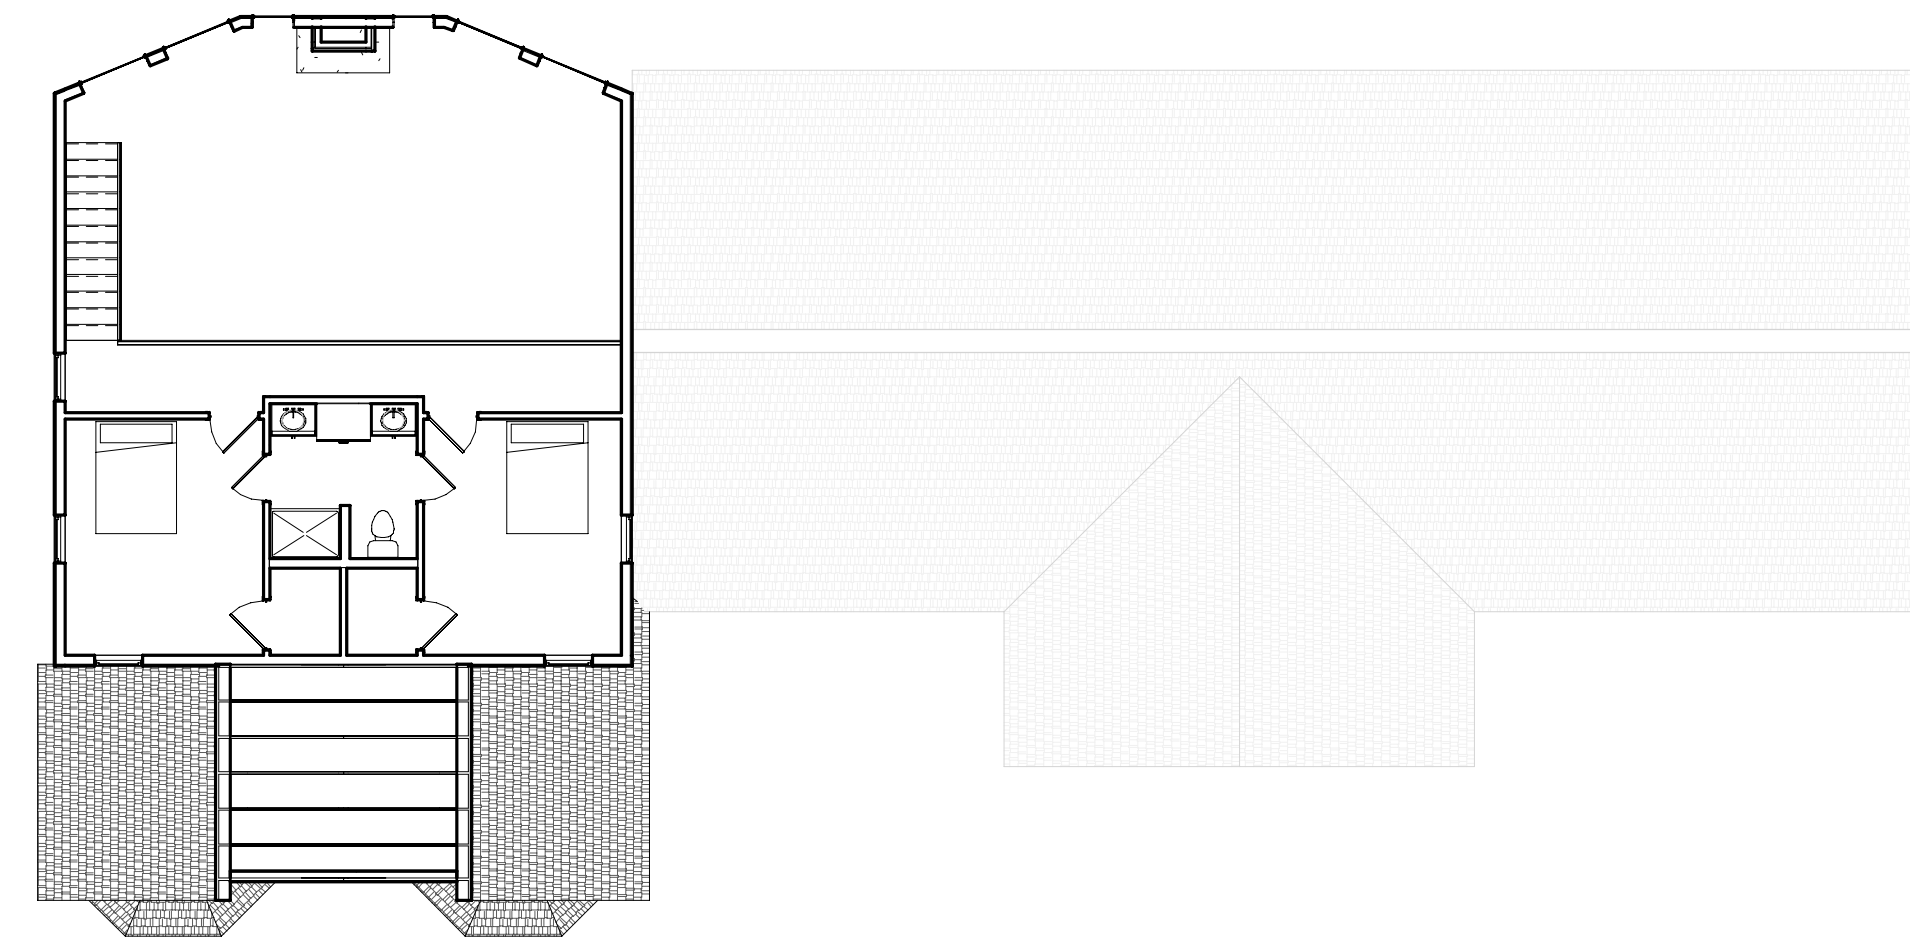


⑫ Addition 2nd Floor  
3/32" = 1'-0"



⑤ Section 1  
3/32" = 1'-0"



⑥ Section 4  
3/32" = 1'-0"

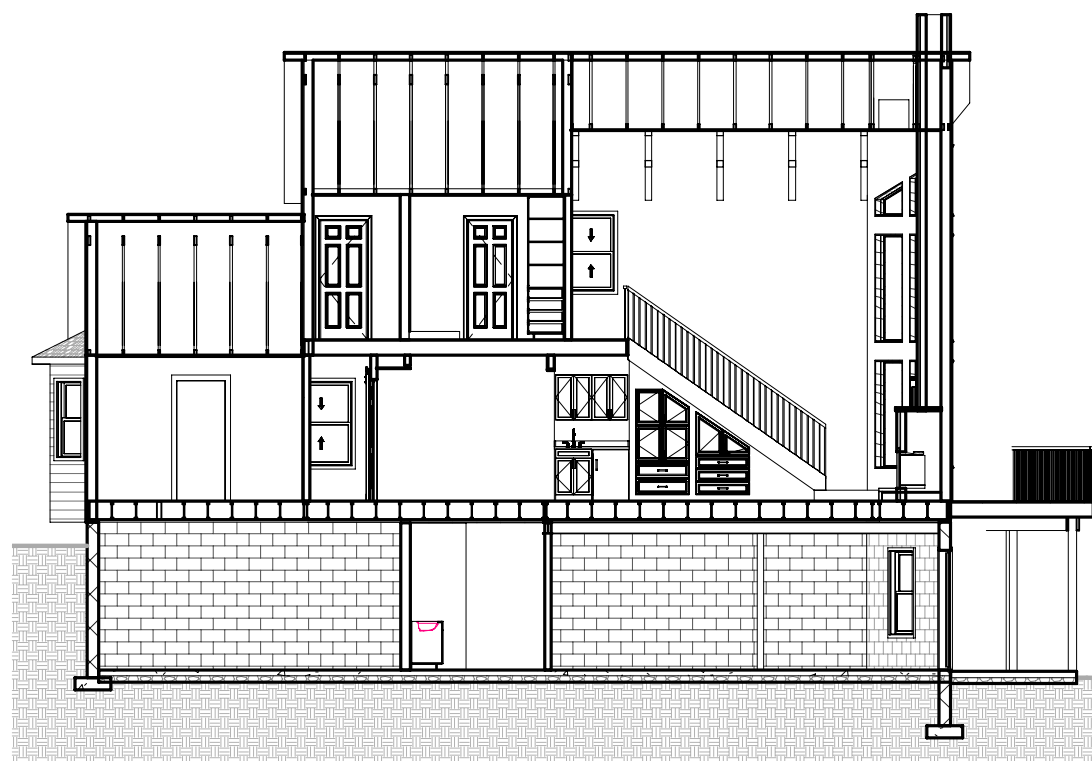

⑦ Section 5  
3/32" = 1'-0"



⑧ Section 6  
3/32" = 1'-0"



⑨ Section 7  
3/32" = 1'-0"



④ West  
3/32" = 1'-0"



③ South  
3/32" = 1'-0"



② North  
3/32" = 1'-0"

General Note  
General Contract/Owner  
To Verify All Dimensions In Field

No.	Description	Date

Corbett Addition

Brochure

Date: 12/19/2020

Drawn by: RJR

Checked by:

A1

Scale: 3/32" = 1'-0"

12/19/2020 2:45:30 PM