

# Kitchen Addition/Renovation/New Garage


Drawing List	
Sheet Number	Sheet Name
A0	Cover

R&R DRAFTING  
IIC.




29130 Taylor Rd  
Dennison, Ohio 44621  
Phone 330-440-2717  
Email rrdrafting68@gmail.com


Kitchen Addition/Renovation/New Garage  
Moreland Hills, OH. 44022

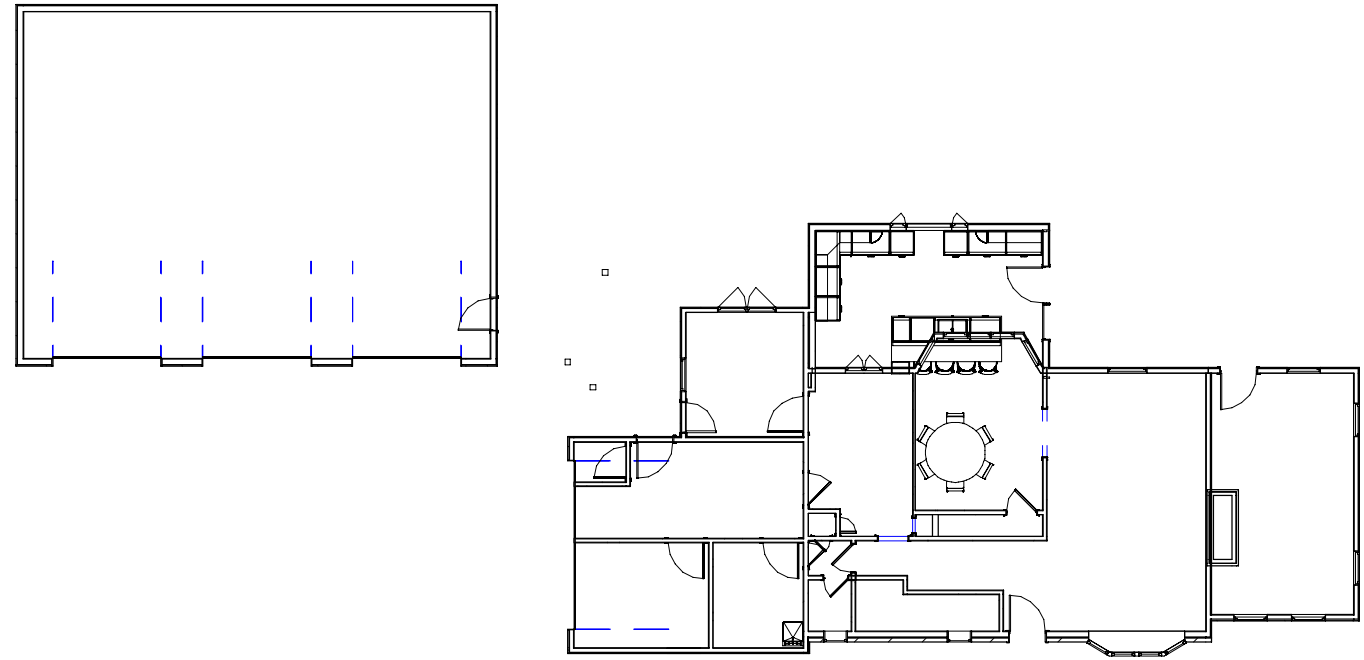

1 First Floor Existing/New  
1/16" = 1'-0"

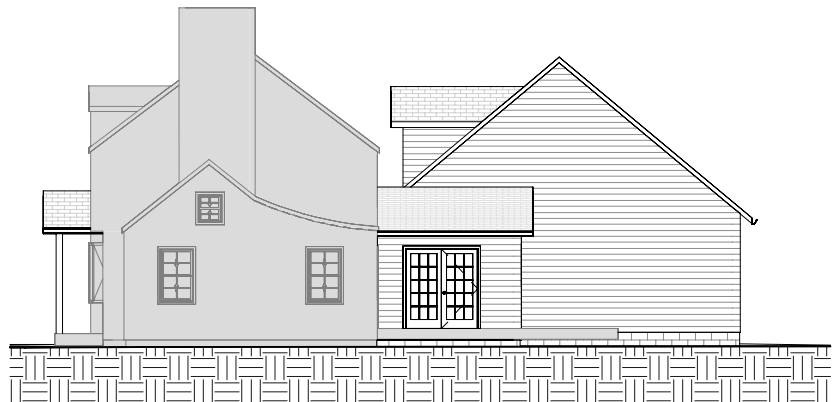


2 East  
1/16" = 1'-0"

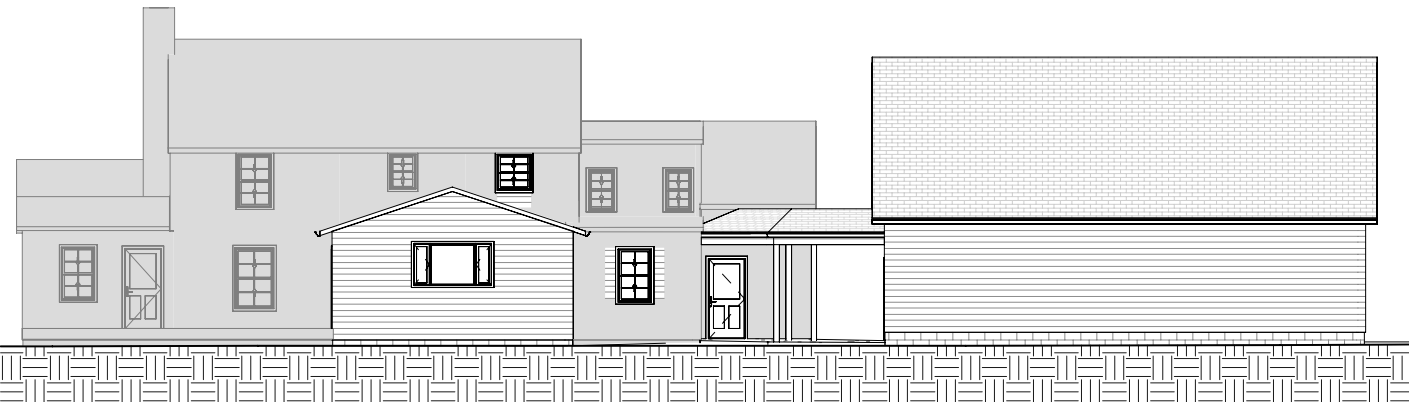

3 North  
1/16" = 1'-0"



4 Partial East  
1/16" = 1'-0"

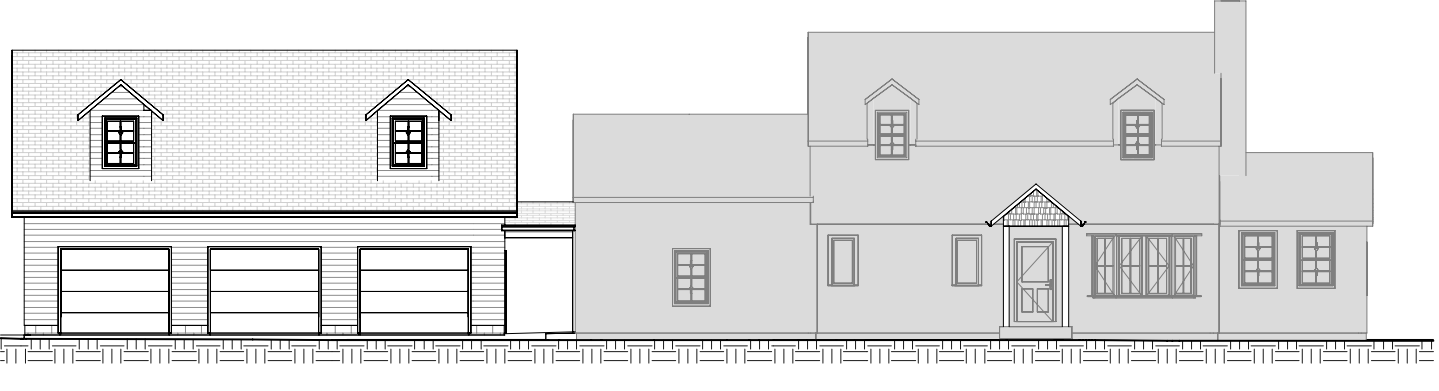

5 South  
1/16" = 1'-0"



6 West  
1/16" = 1'-0"

No.	Description	Date

Cover

Date	11/22/2022
Drawn by	RJR
Checked by	SDD
<b>A0</b>	
Scale	1/16" = 1'-0"

General Note  
General Contract/Owner  
To Verify All Dimensions In Field