


① First Floor Copy 2
1/16" = 1'-0"

② Basement Copy 1
1/16" = 1'-0"




⑤ West Copy 1
1/16" = 1'-0"

⑥ Partial East Copy 1
1/16" = 1'-0"

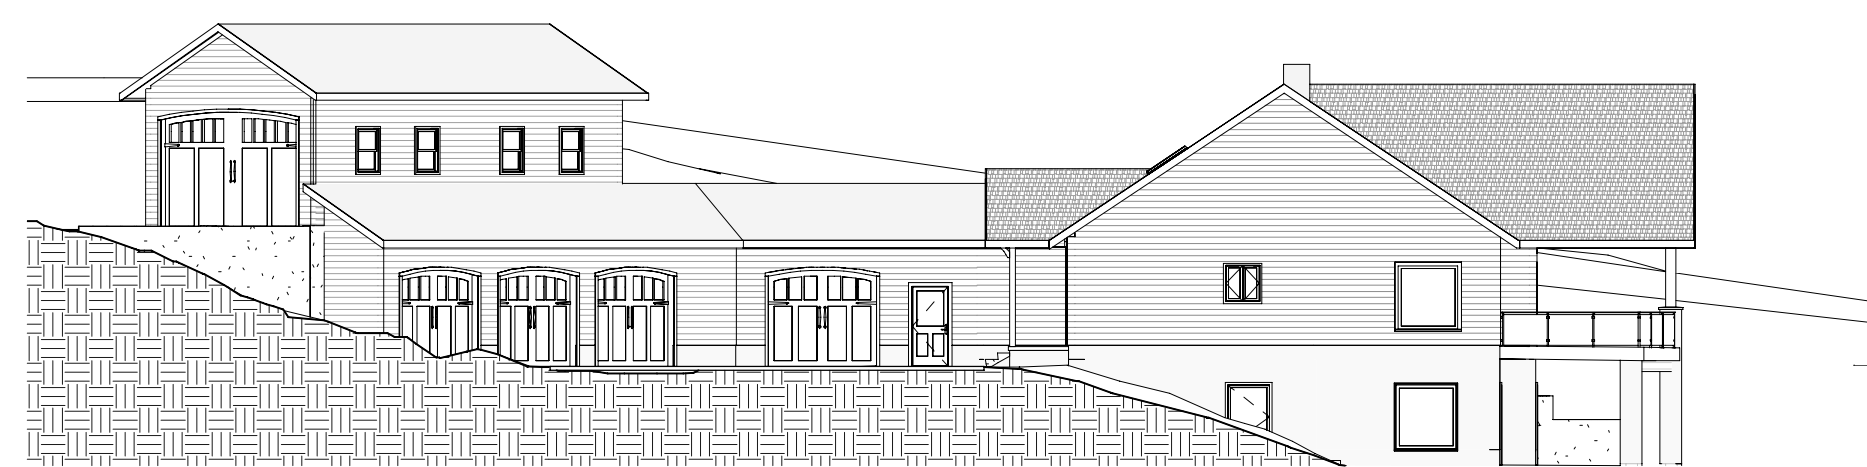

③ North Copy 1
1/16" = 1'-0"

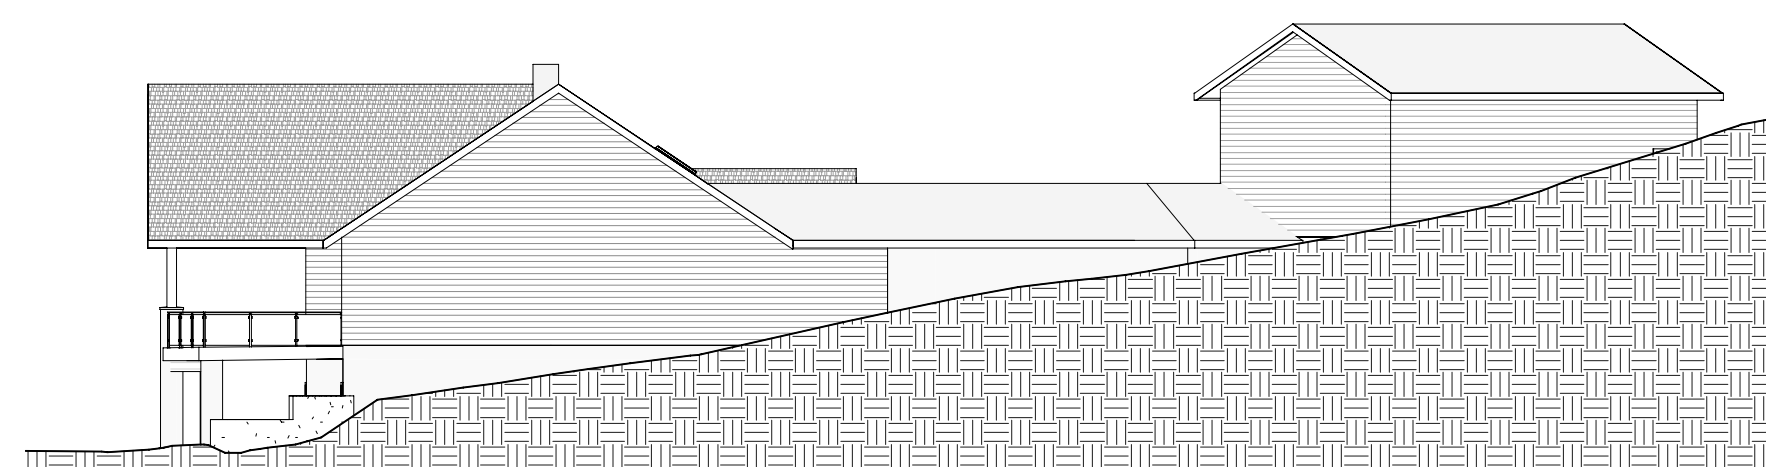

④ South Copy 1
1/16" = 1'-0"

General Note
General Contract/Owner
To Verify All Dimensions In Field

R&R DRAFTING
llc.



29130 Taylor Rd
Dennison, Ohio 44621
Phone 330-440-2717
Email rrdrafting68@gmail.com

Kittell Lake Home
Lake Mohawk

No.	Description	Date

Kittell Home

Brochure

Date 01/06/2021
Drawn by RJR
Checked by KK

A101

Scale 1/16" = 1'-0"

1/6/2021 5:47:06 PM