
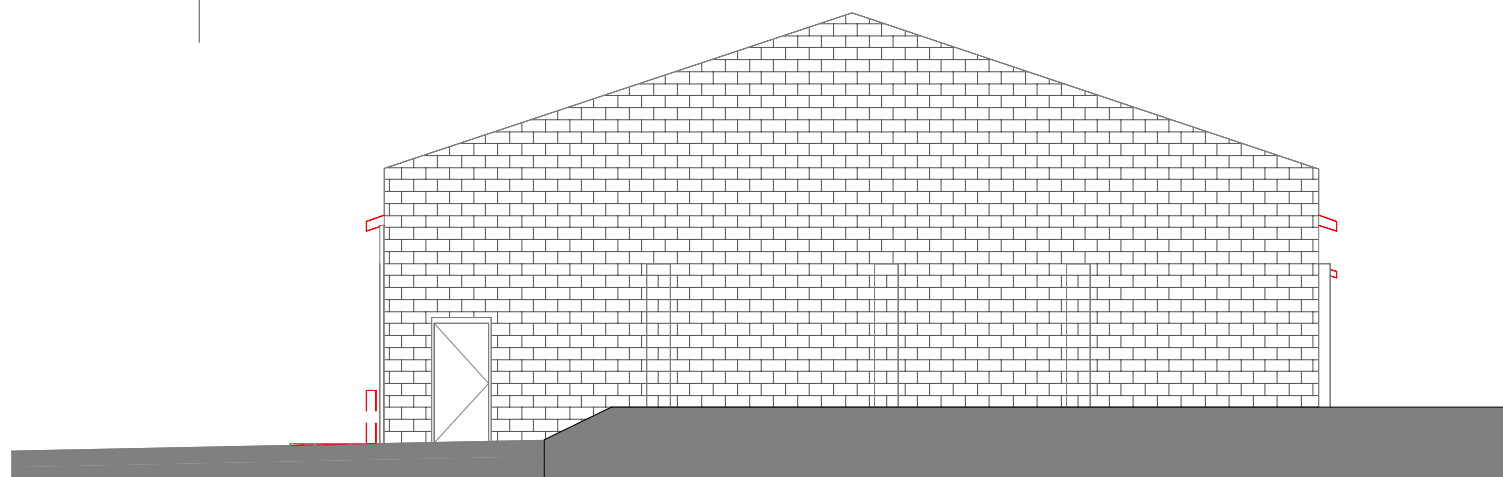
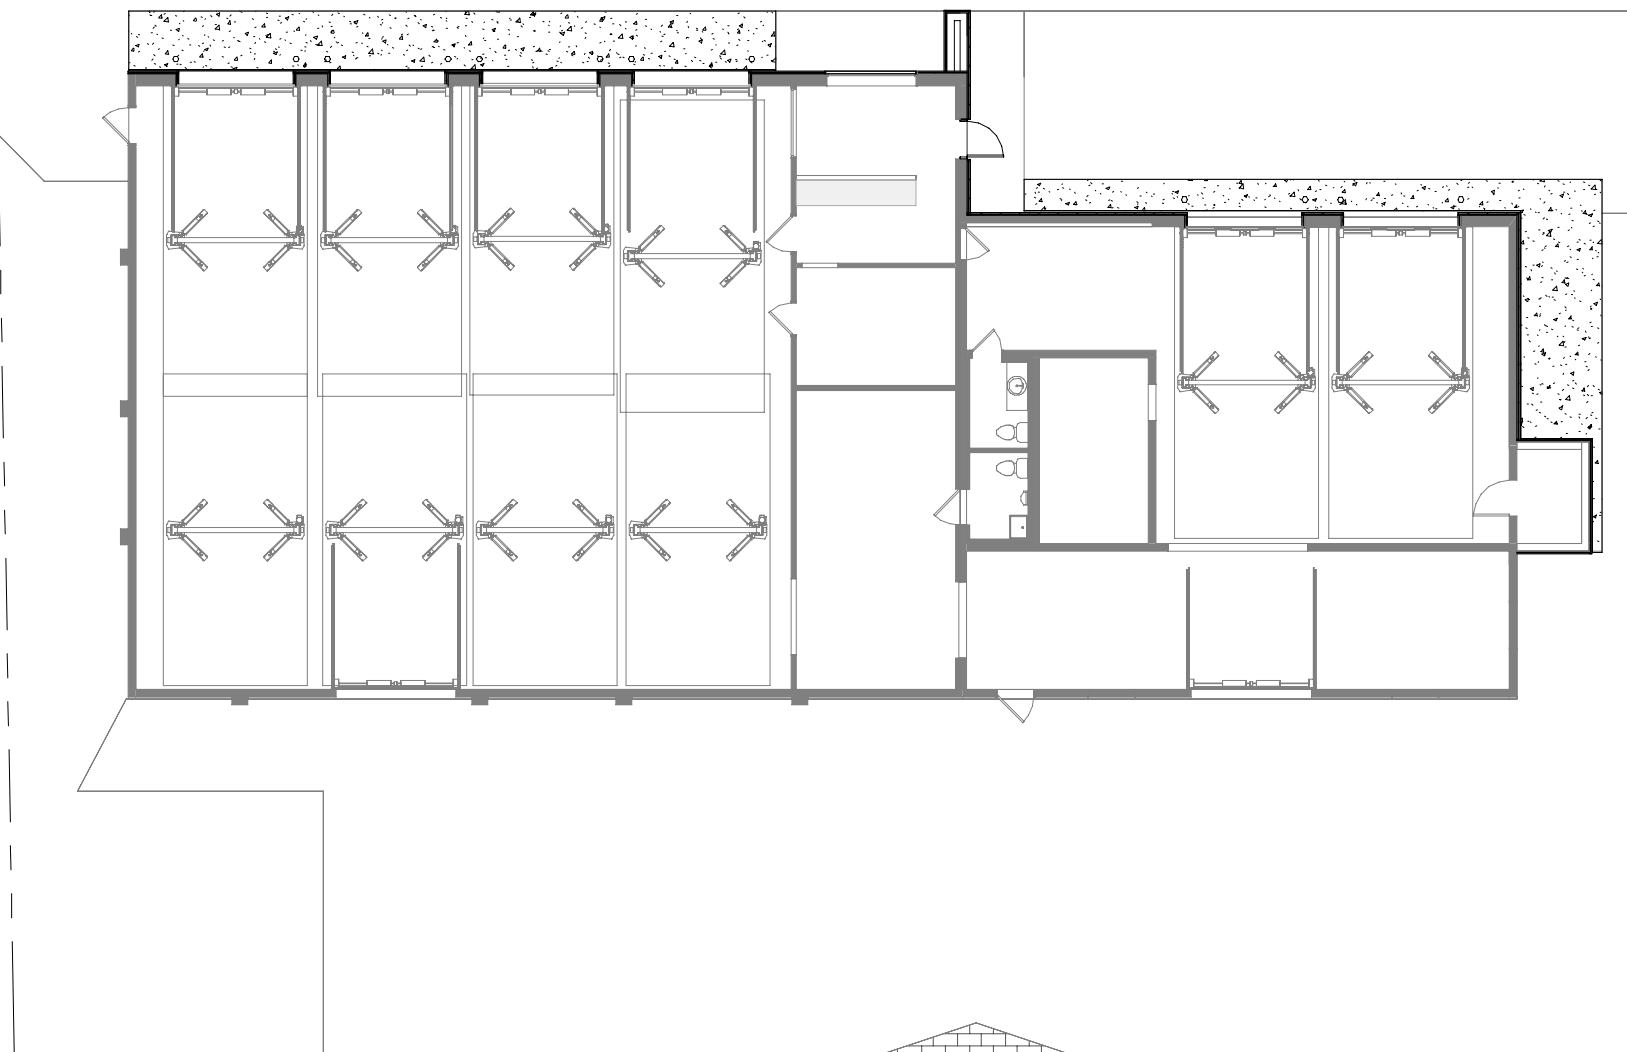



Layland Motor Ilc

Exterior Renovation/Facelift


Drawing Index	
Sheet Number	Sheet Name
A000	Cover

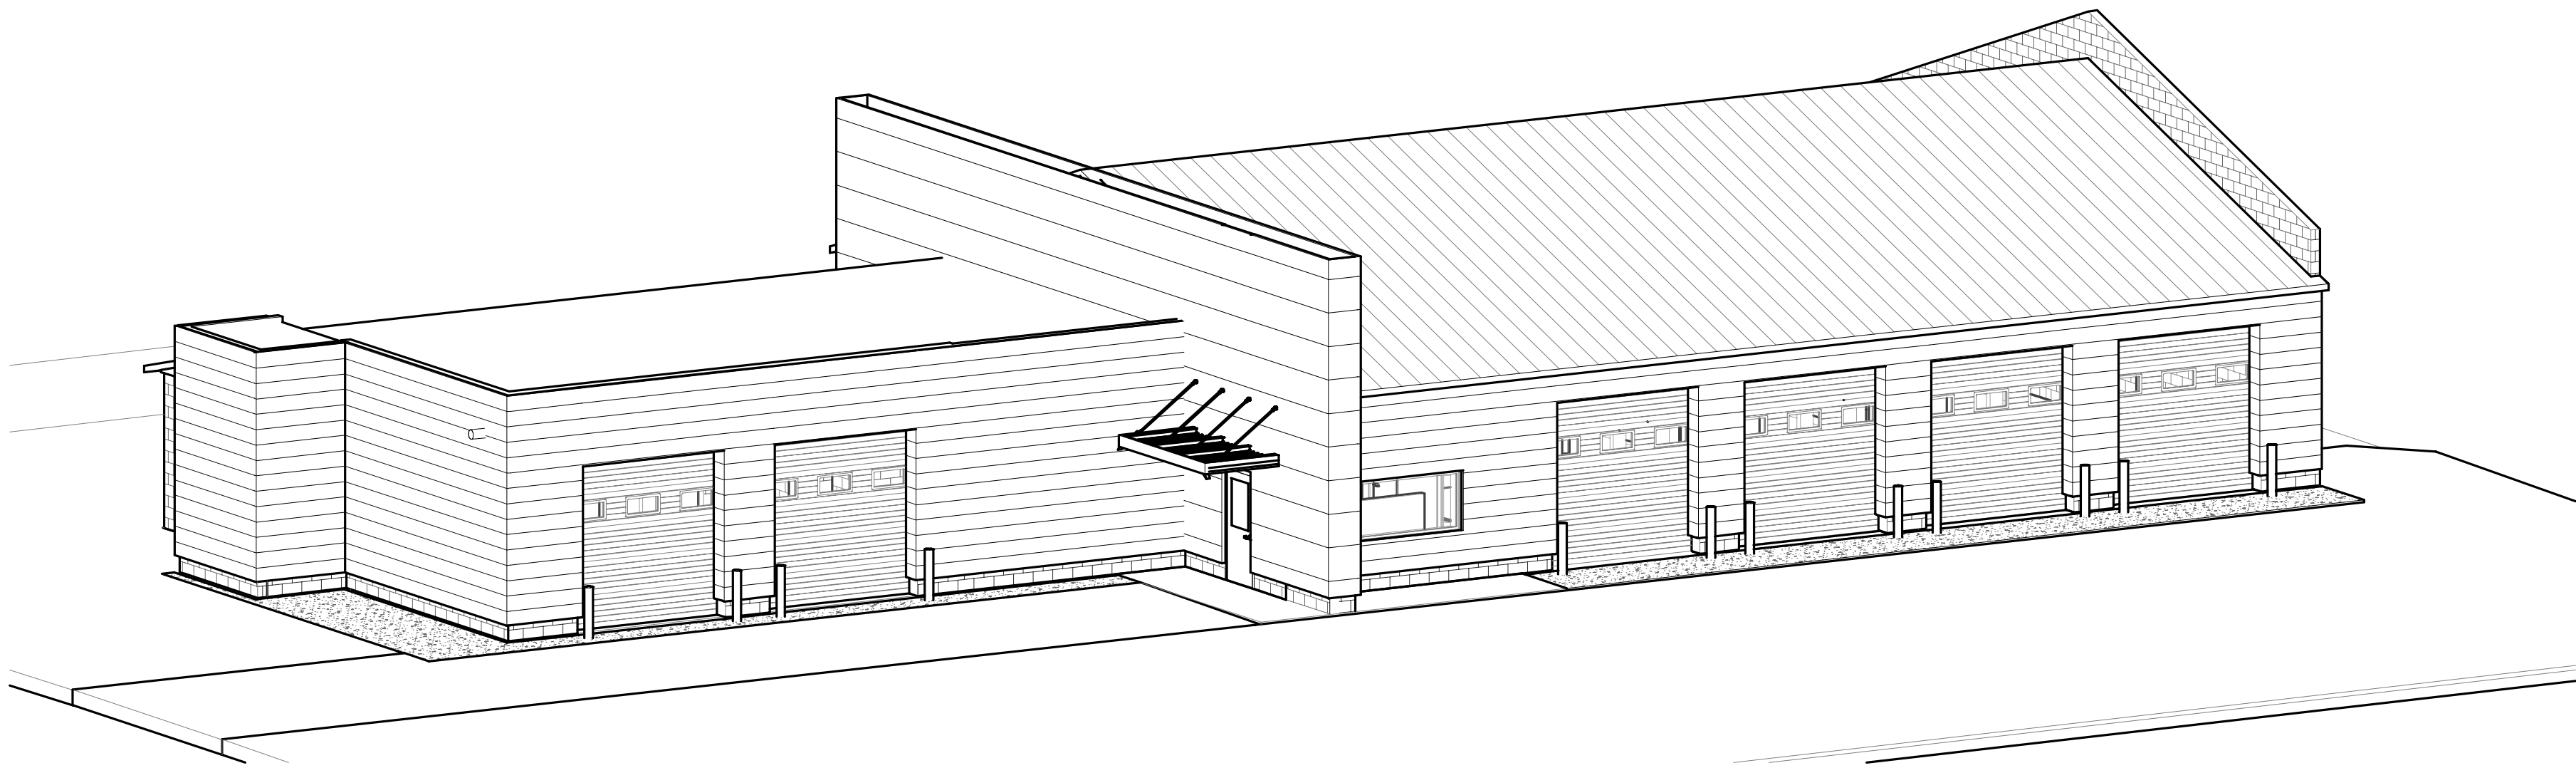


9 West Demolition
3/32" = 1'-0"

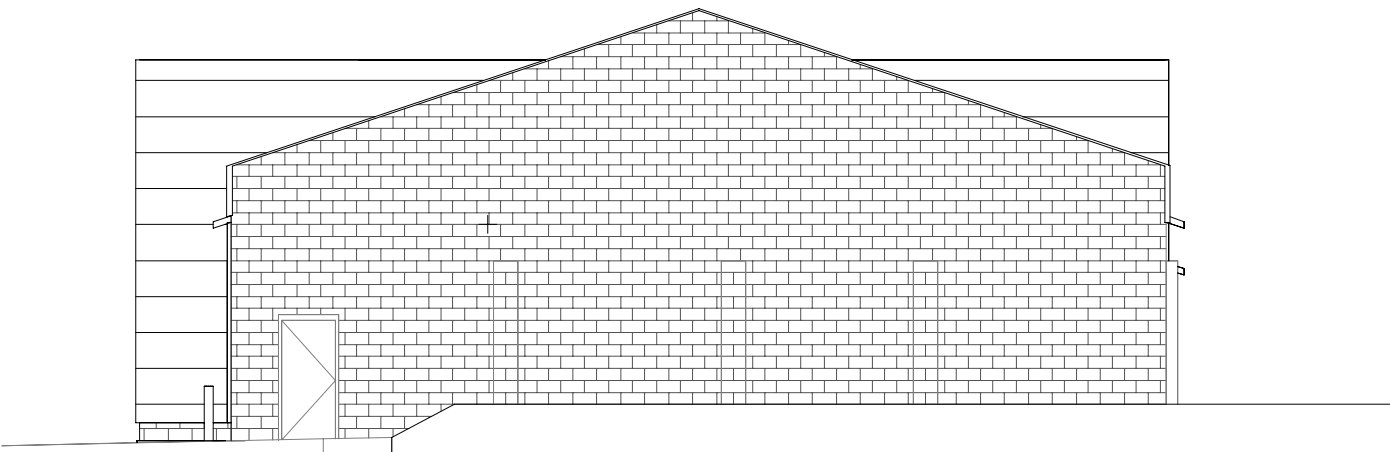


10 West New
3/32" = 1'-0"

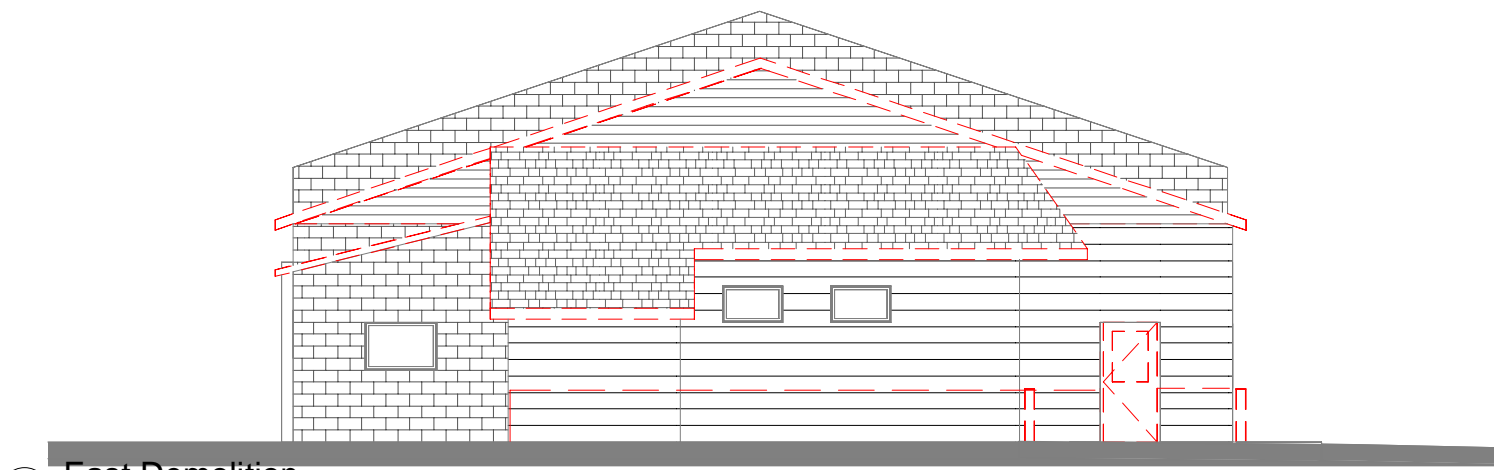


3 East Demolition
3/32" = 1'-0"

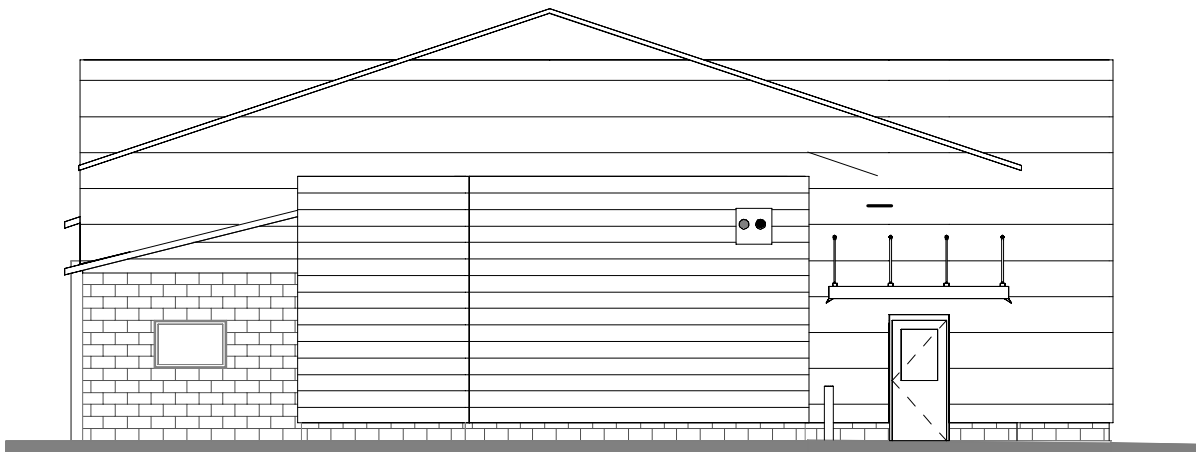


4 East New
3/32" = 1'-0"

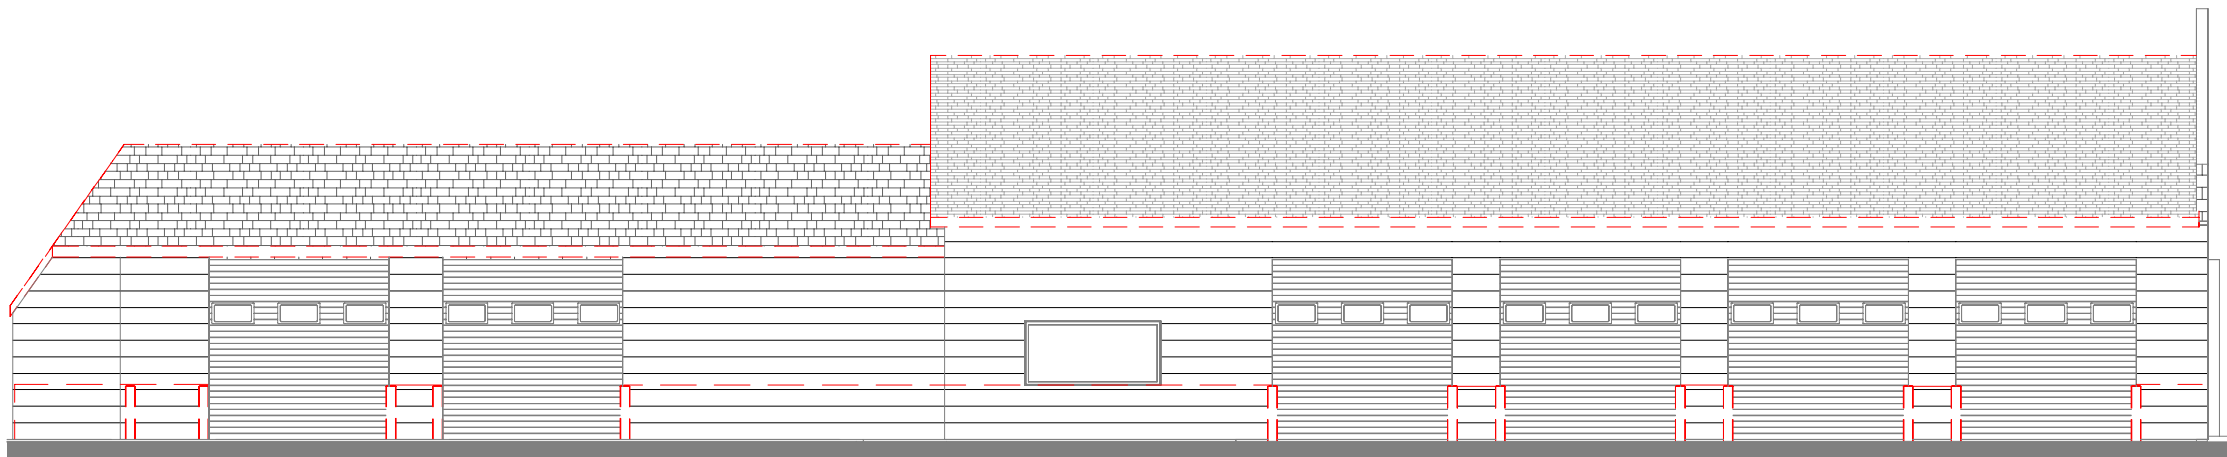


5 North Demolition
3/32" = 1'-0"

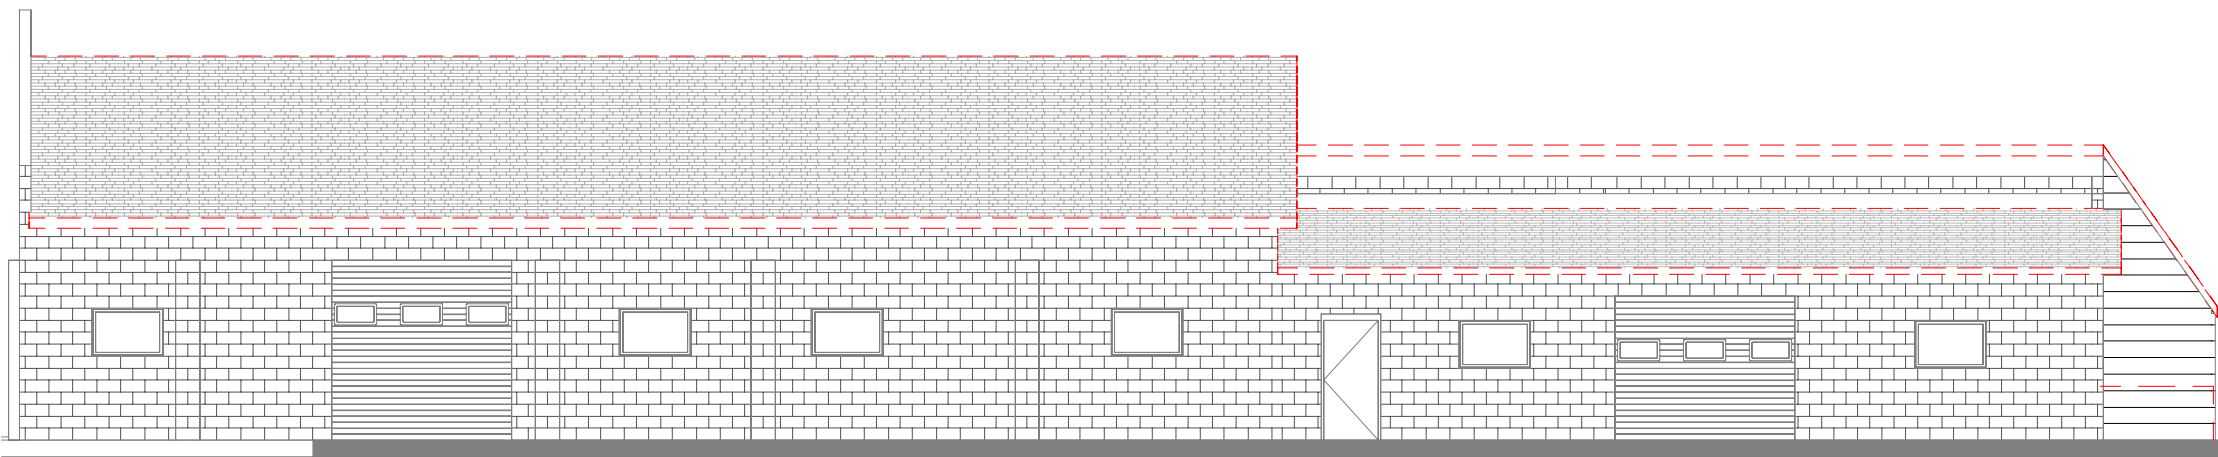

7 South Demolition
3/32" = 1'-0"

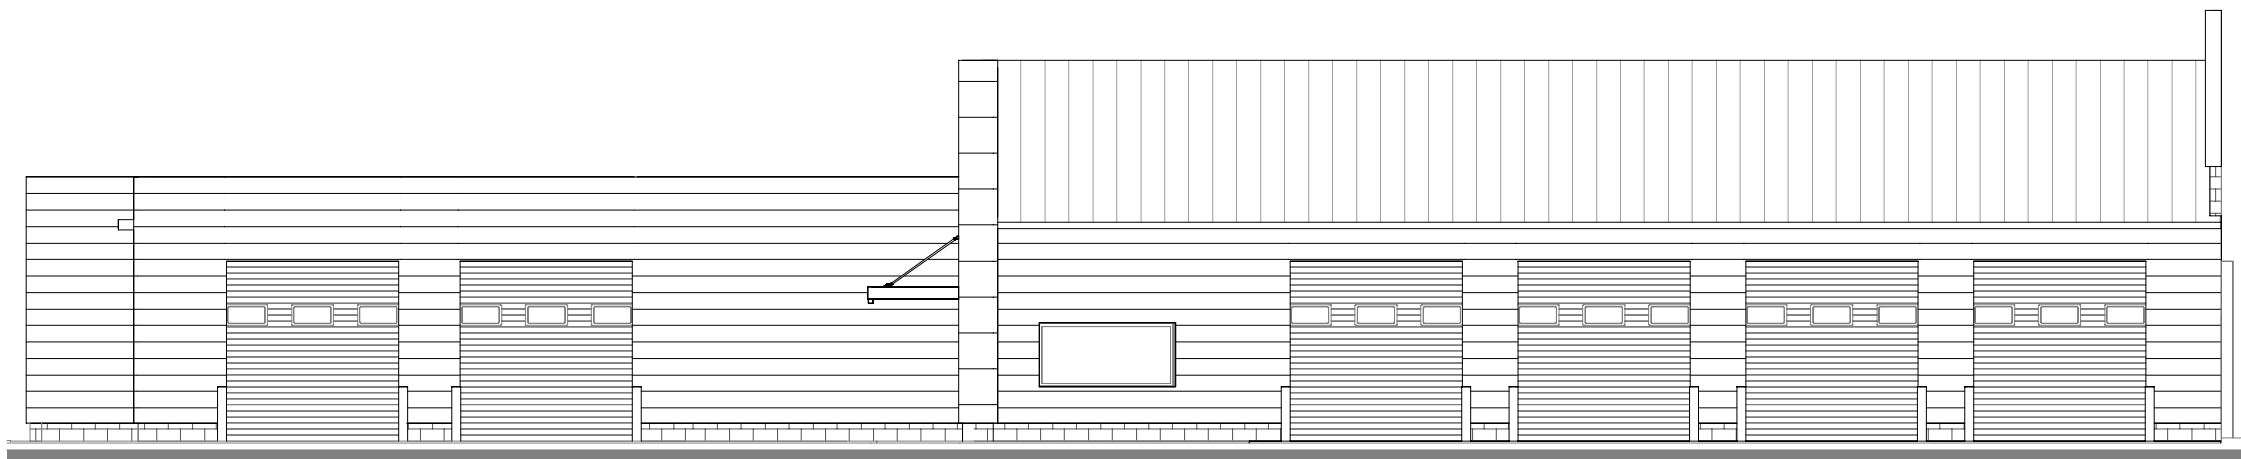

6 North New
3/32" = 1'-0"

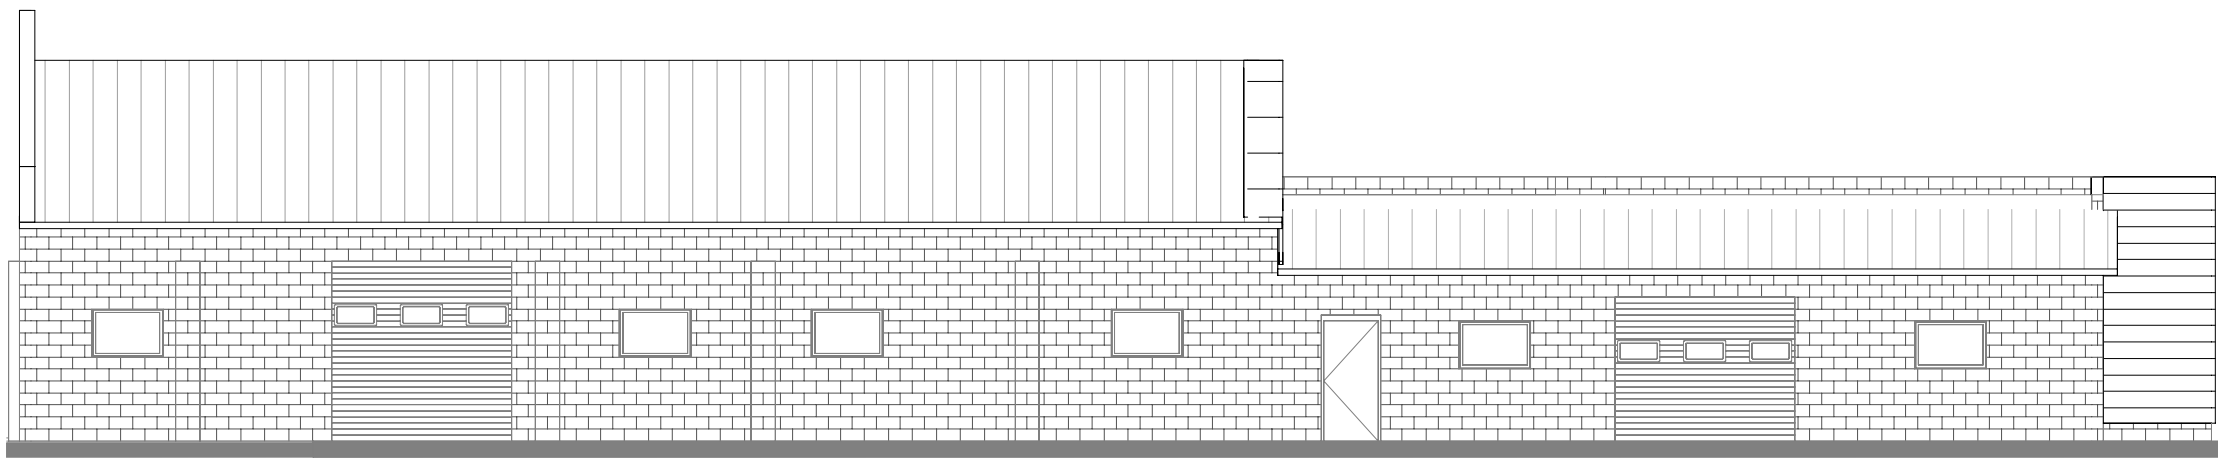

8 South New
3/32" = 1'-0"

General Note
General Contract/Owner
To Verify All Dimensions In Field

R&R DRAFTING
Ilc.



29130 Taylor Rd
Dennison, Ohio 44621
Phone 330-440-2717
Email rrdrafting68@gmail.com

Exterior Renovation/Facelift
1132 30th St. NE
Canton, Ohio 44714

No.	Description	Date

Layland Motor Ilc

Cover

Date	01/10/2022
Drawn by	RJR
Checked by	DS
Scale	As indicated

A000