

Schnieder

Roof/Kitchen Renovation/Deck Addition





Sheet List	
Sheet Number	Sheet Name
A0	Cover

R&R DRAFTING
llc.



29130 Taylor Rd
Dennison, Ohio 44621
Phone 330-440-2717
Email rrdrafting@yahoo.com

Stow, Ohio 44224

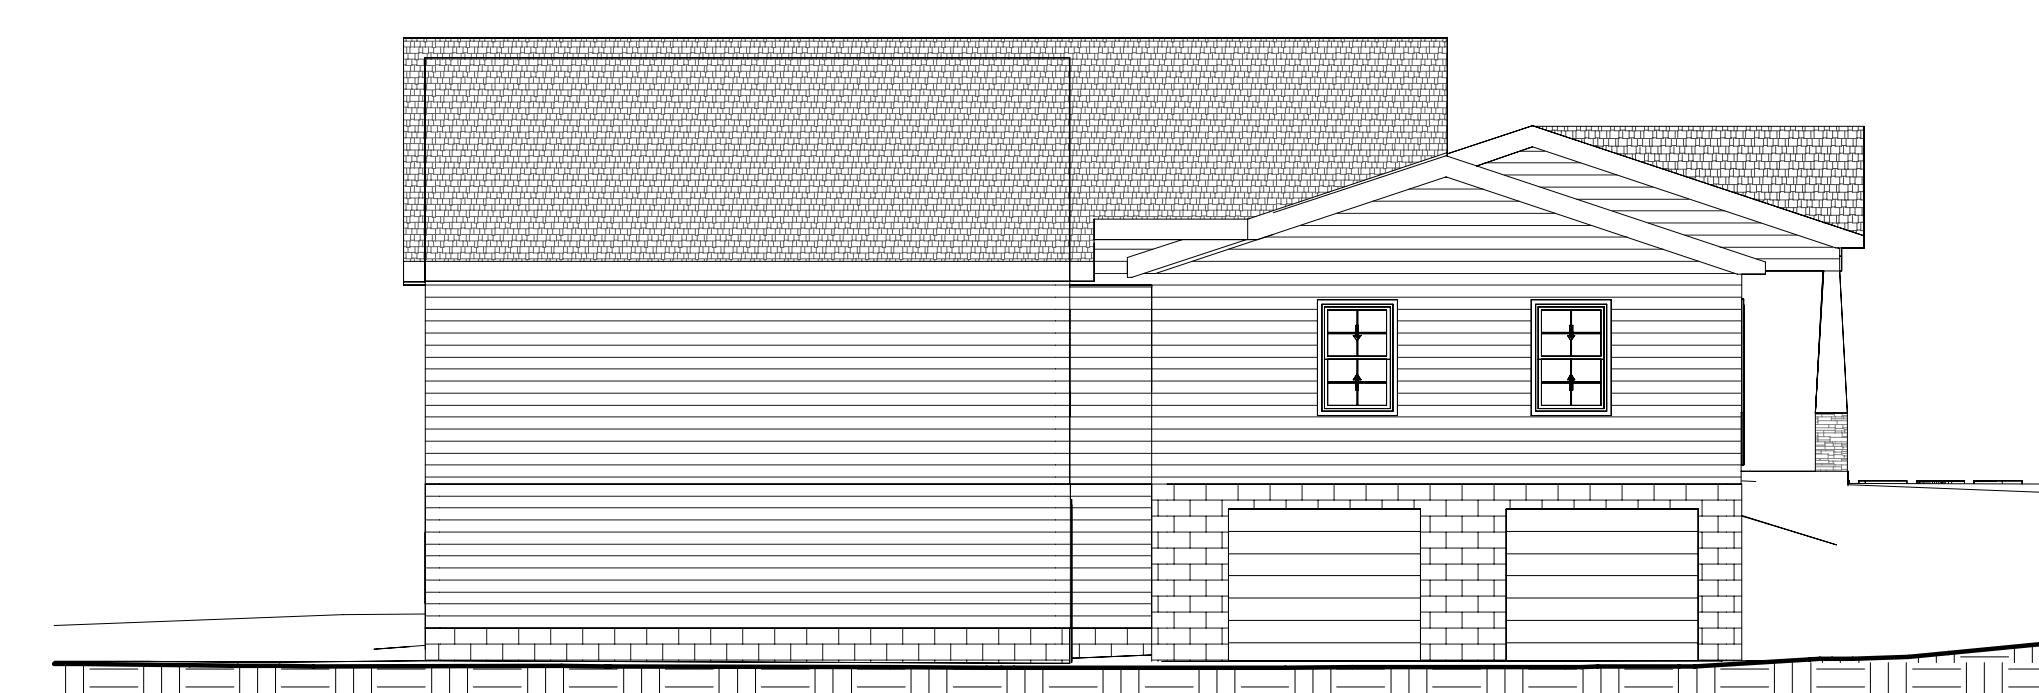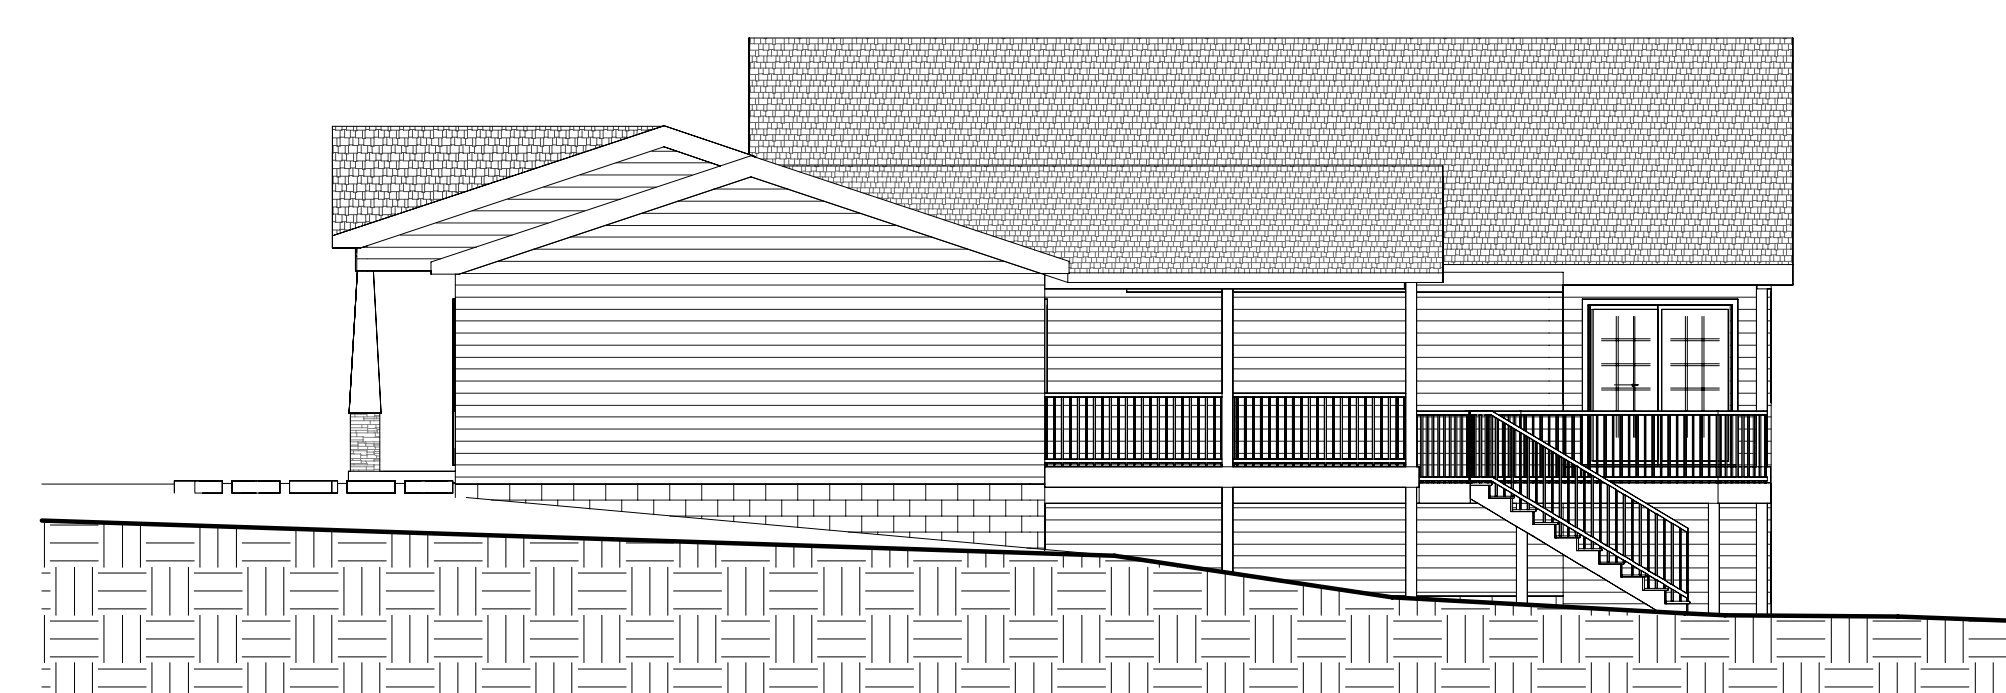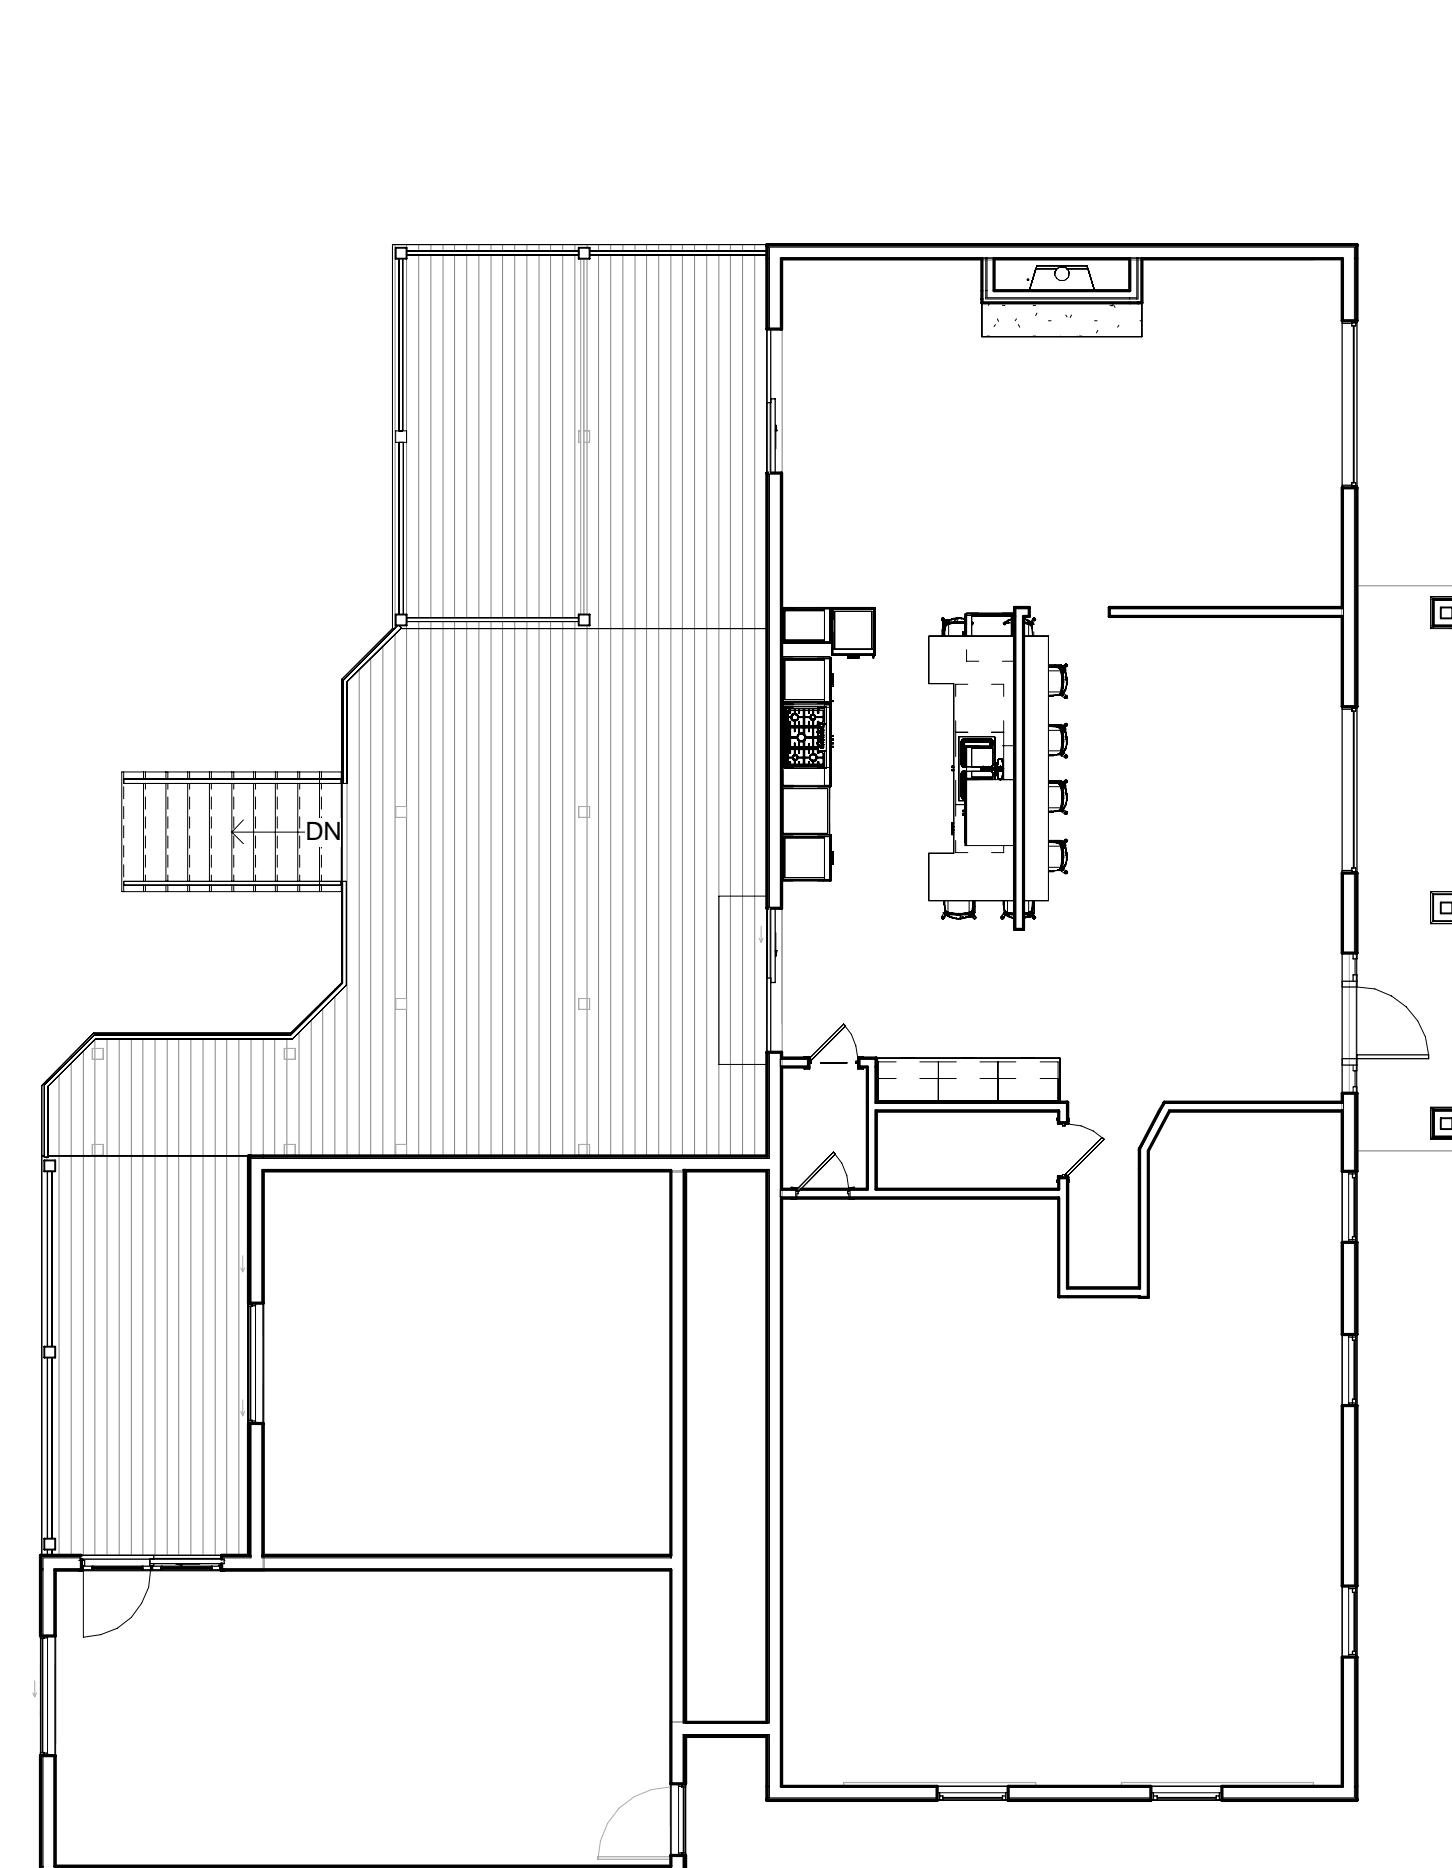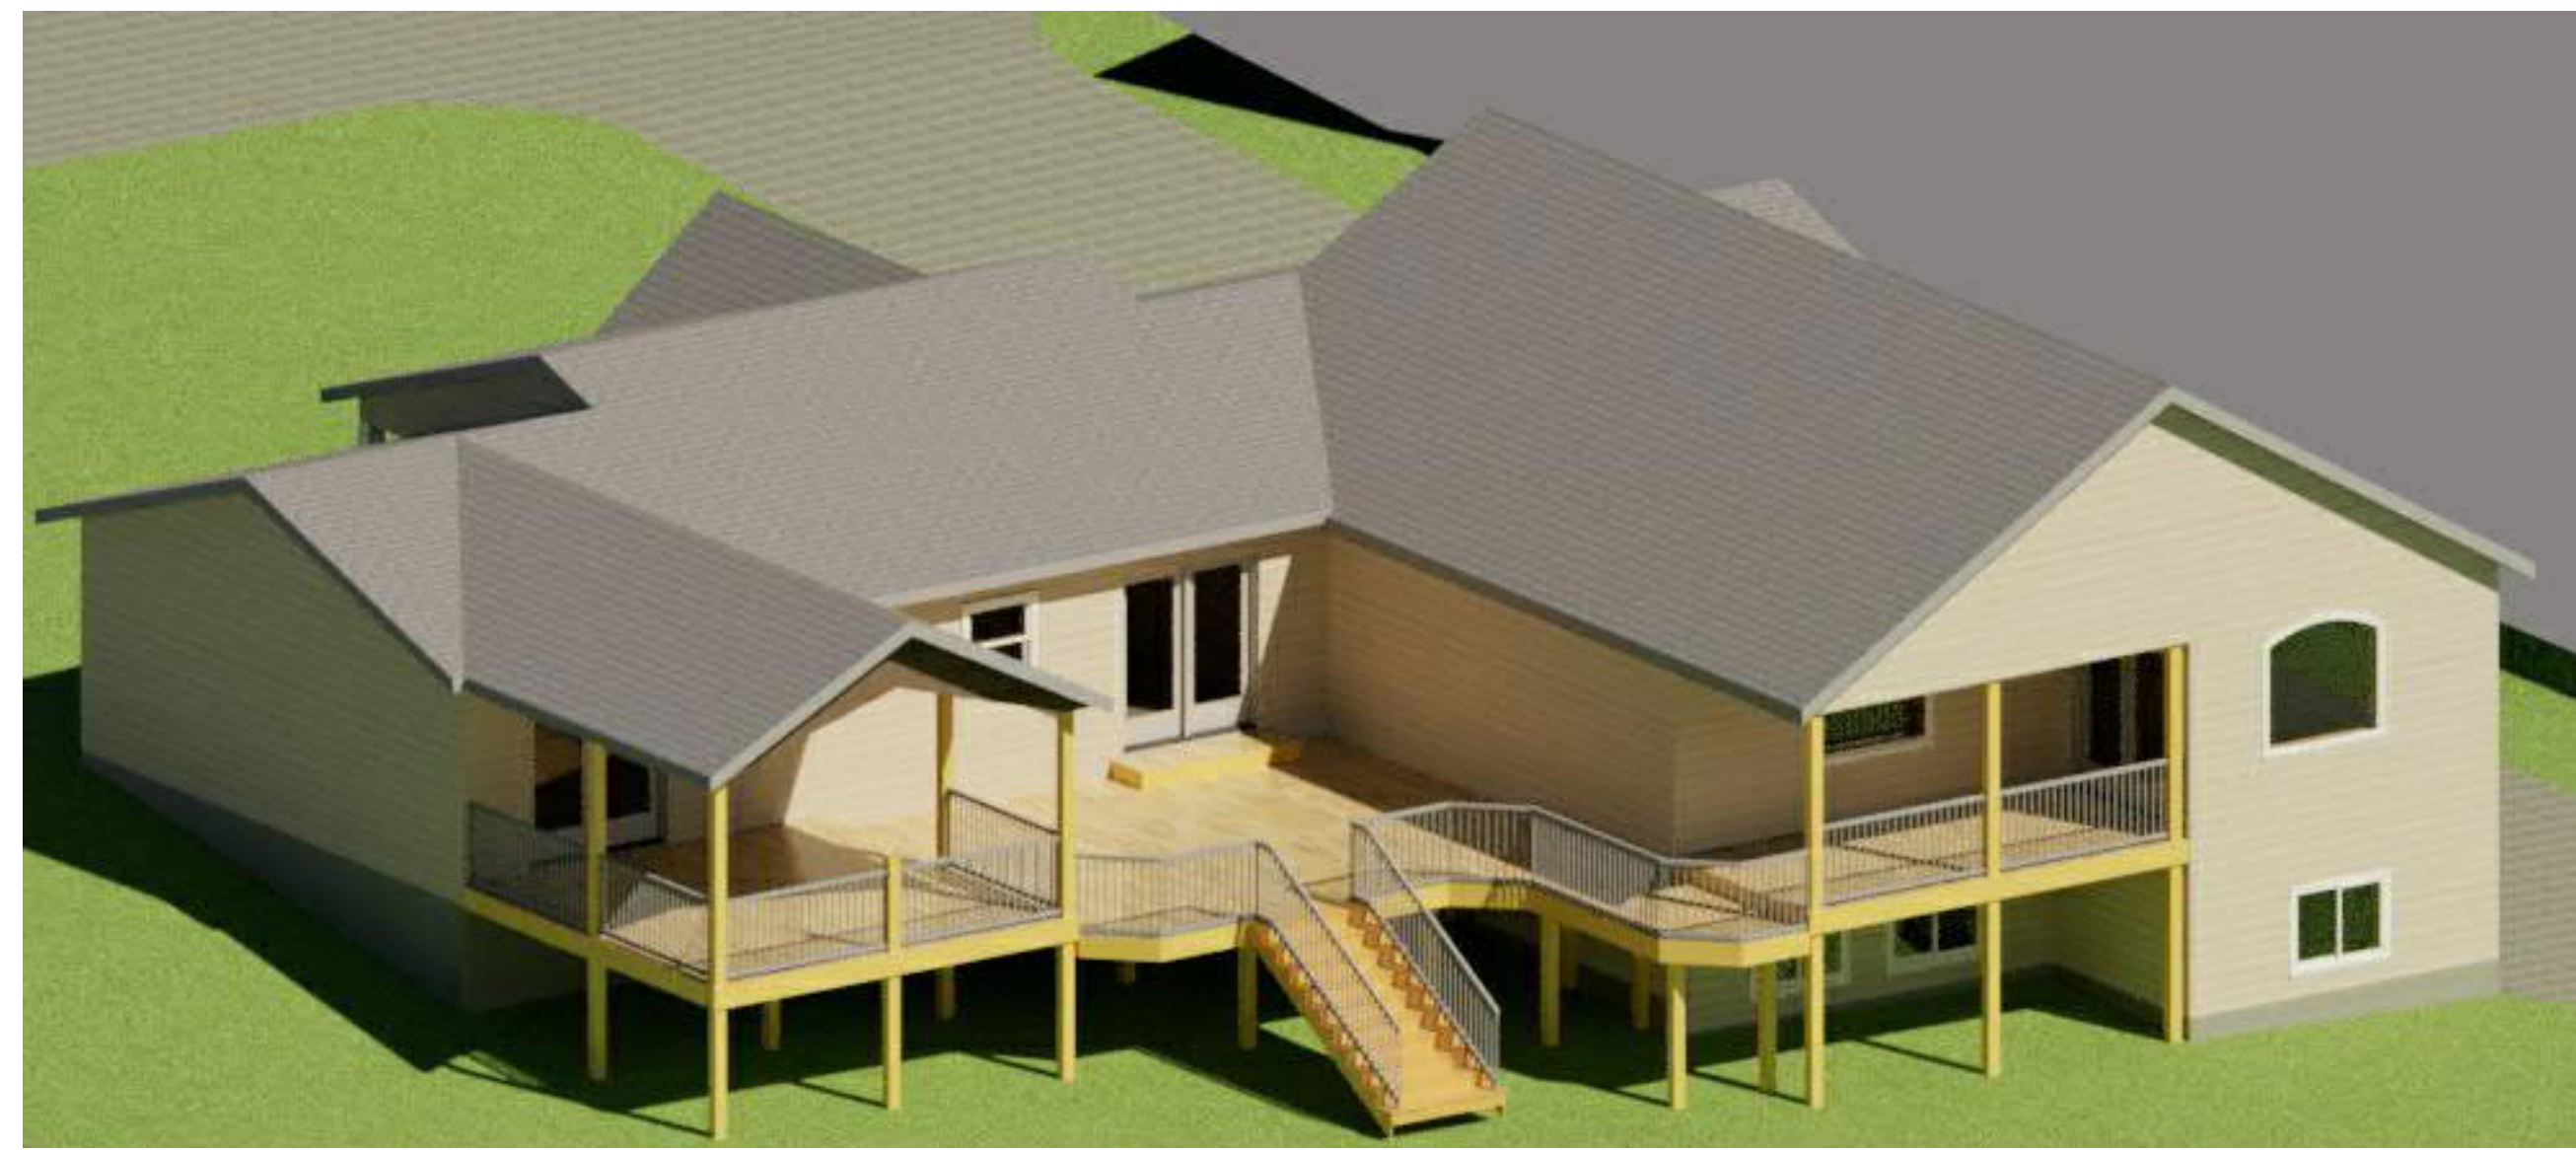

No.	Description	Date

Schnieder

Cover

Date: 8/25/19
Drawn by: RJR
Checked by: JS

A0

Scale: 1/8" = 1'-0"

General Note
General Contract/Owner
To Verify All Dimensions In Field