

Existing First Floor	972 SF
New Front Porch	112 SF
New Side Porch	376 SF
New First Floor Addition	748 SF
New Garage	2246 SF
Existing Second Floor	590 SF

Sheet List	
Sheet Number	Sheet Name
A0	Cover





29130 Taylor Rd  
Dennison, Ohio 44621  
Phone 330-440-2717  
Email [rrdrafting@yahoo.com](mailto:rrdrafting@yahoo.com)

Schwed Addition & Renovation  
Bristol, Ohio 44402


[illegible]

Date	12/28/2022
Drawn by	RJR
Checked by	CS
A0	
Scale	1/8" = 1'-0"


6/1/2023 8:11:56 PM

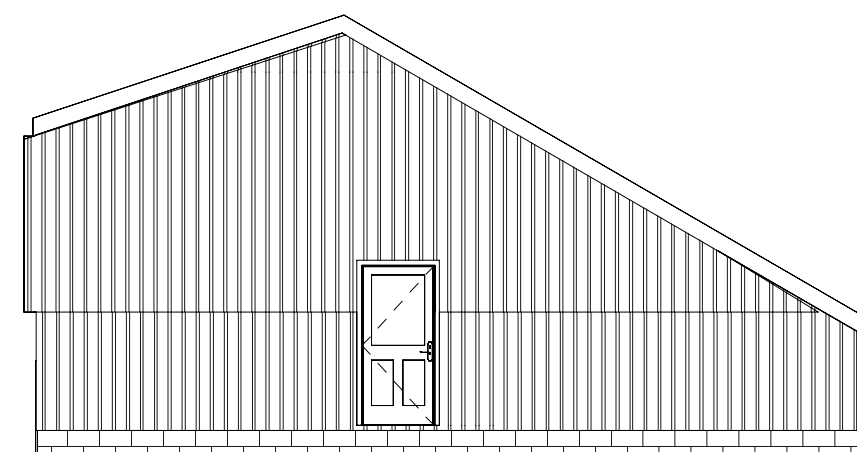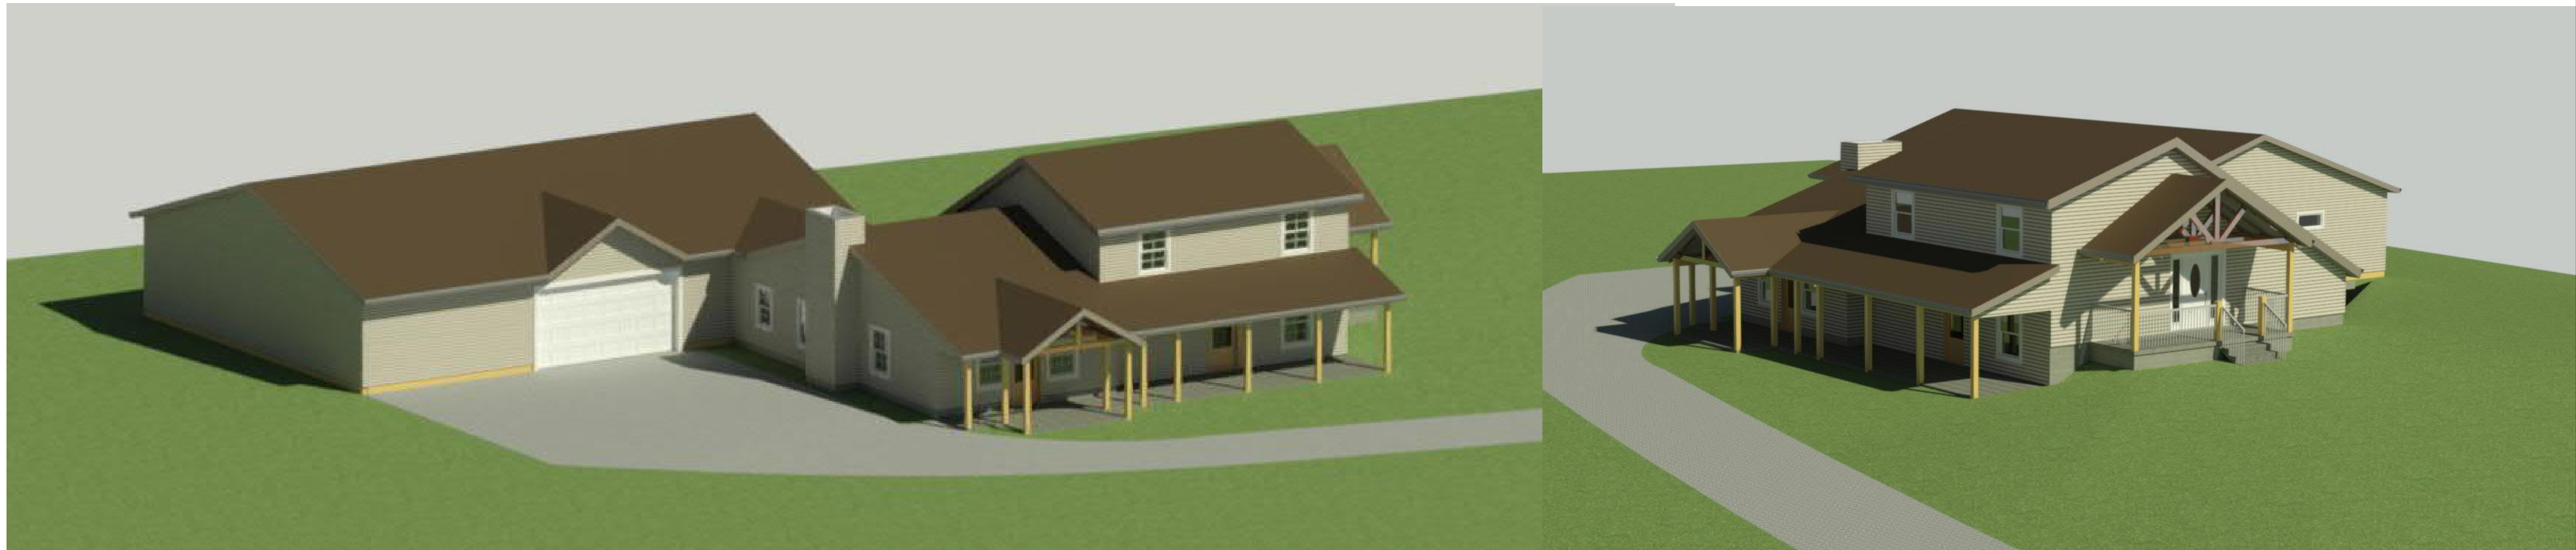


⑥ Existing East  
1/8" = 1'-0"

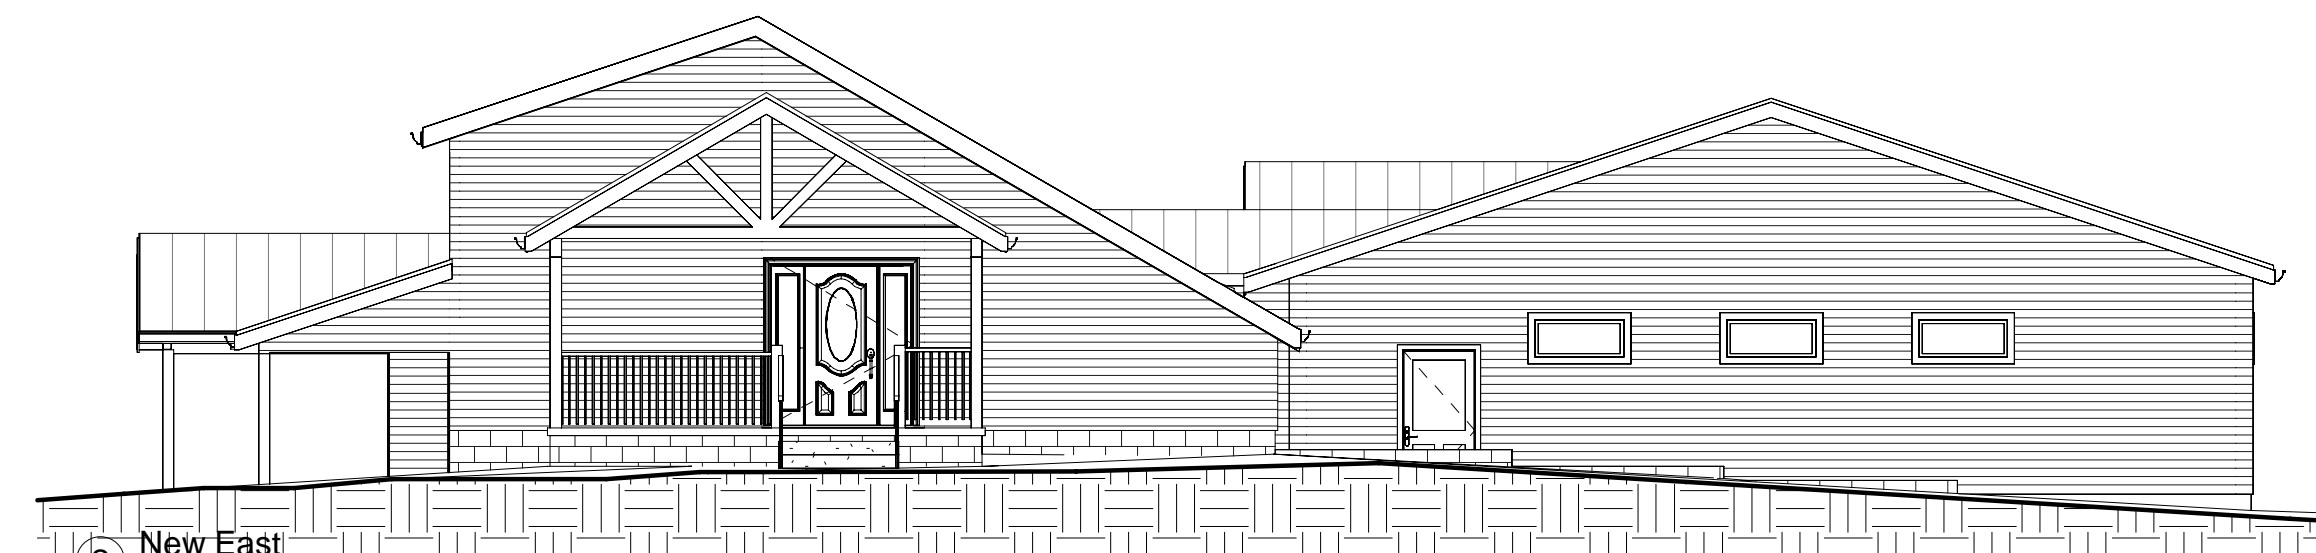


2 New East  
1/8" = 1'-0"

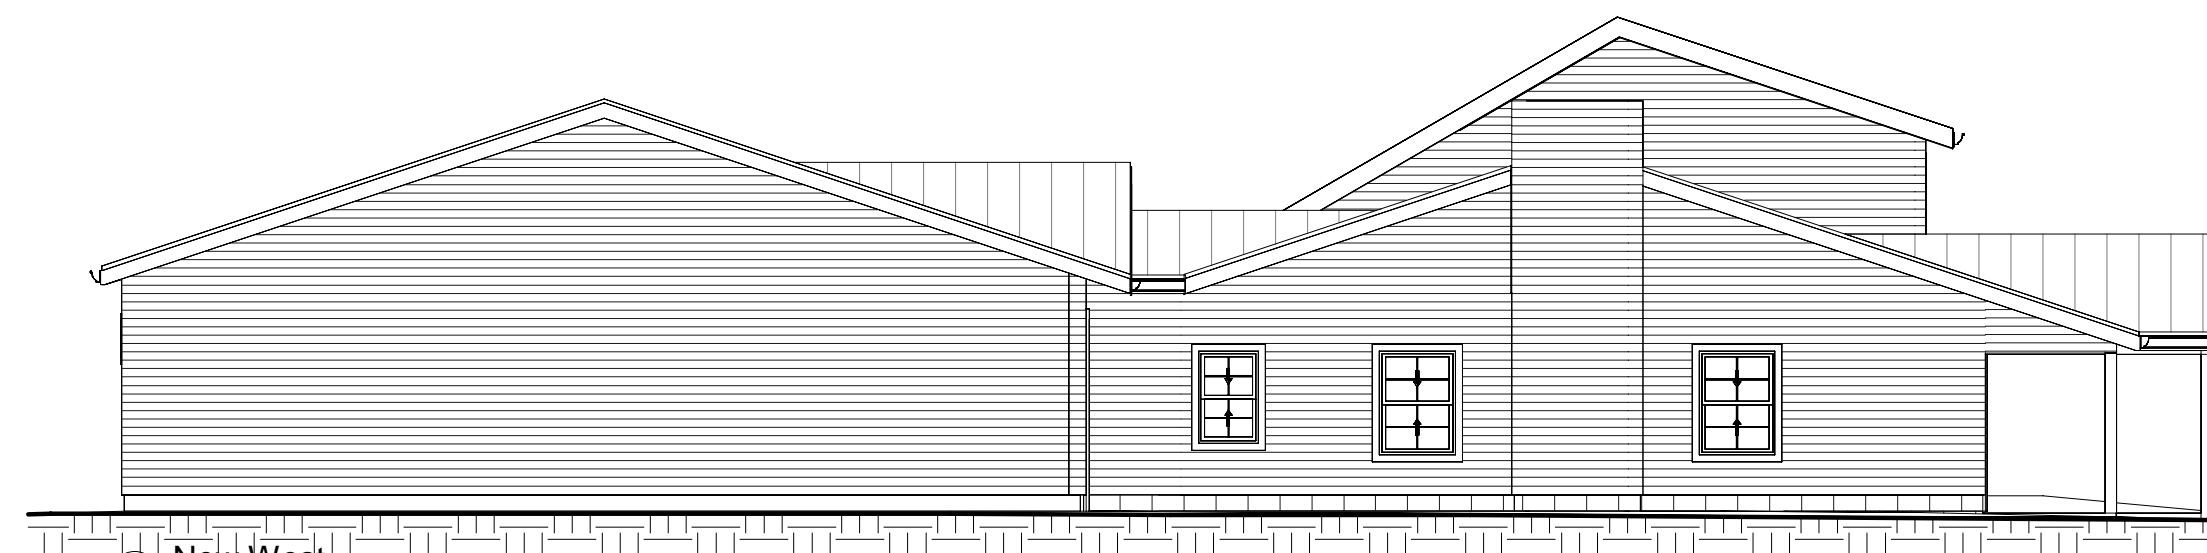


5 New West  
1/8" = 1'-0"

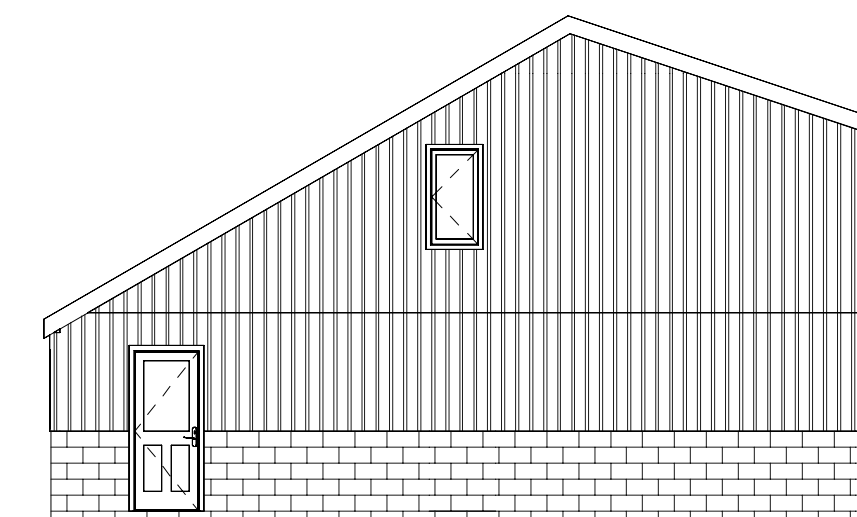

7 Existing West  
1/8" = 1'-0"

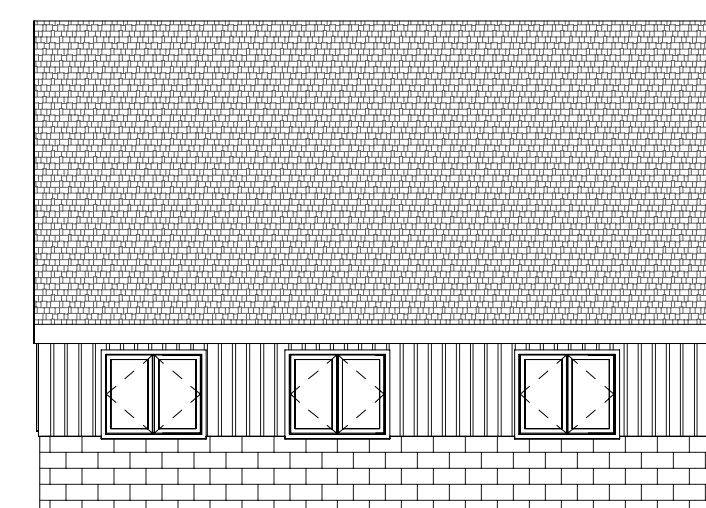

8 Existing North  
1/8" = 1'-0"

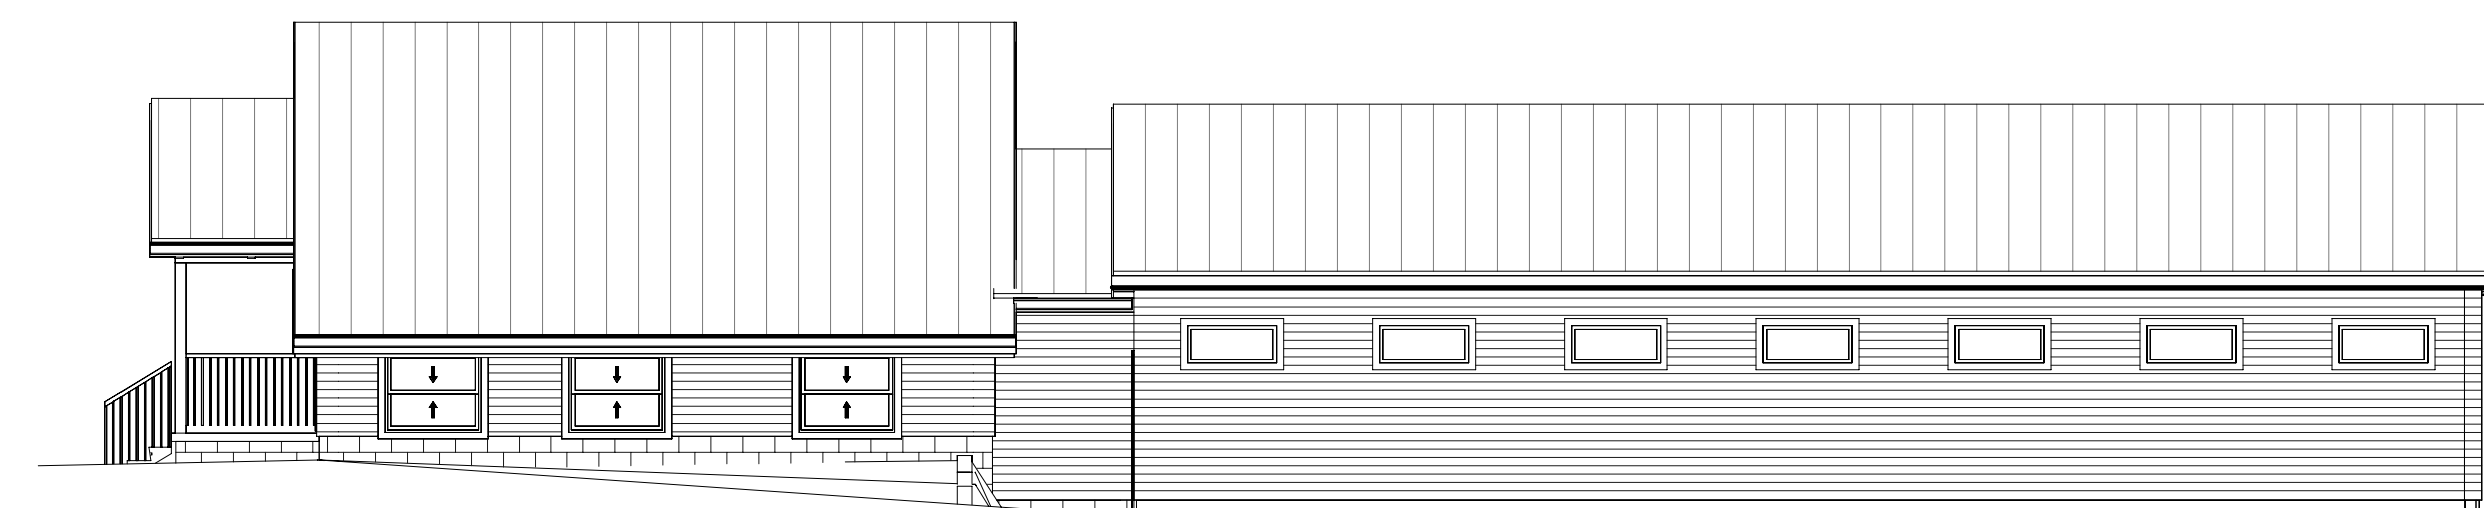

3 New North  
1/8" = 1'-0"



4 New South  
1/8" = 1'-0"



9 Existing South  
1/8" = 1'-0"

**General Note**  
General Contract/Owner  
To Verify All Dimensions In Field

