

Area Schedule (Gross Building)	
Name	Area
Garage	870 SF
Finished Basement	2645 SF
First Floor	3058 SF
Un-Finished Basement	408 SF

Drawing List	
Sheet Number	Sheet Name
A0	Cover

New Home


R&R DRAFTING
llc.



29130 Taylor Rd
Dennison, Ohio 44621
Phone 330-440-2717
Email rrdrafting68@gmail.com



New Home
Snowshoe WV 26209

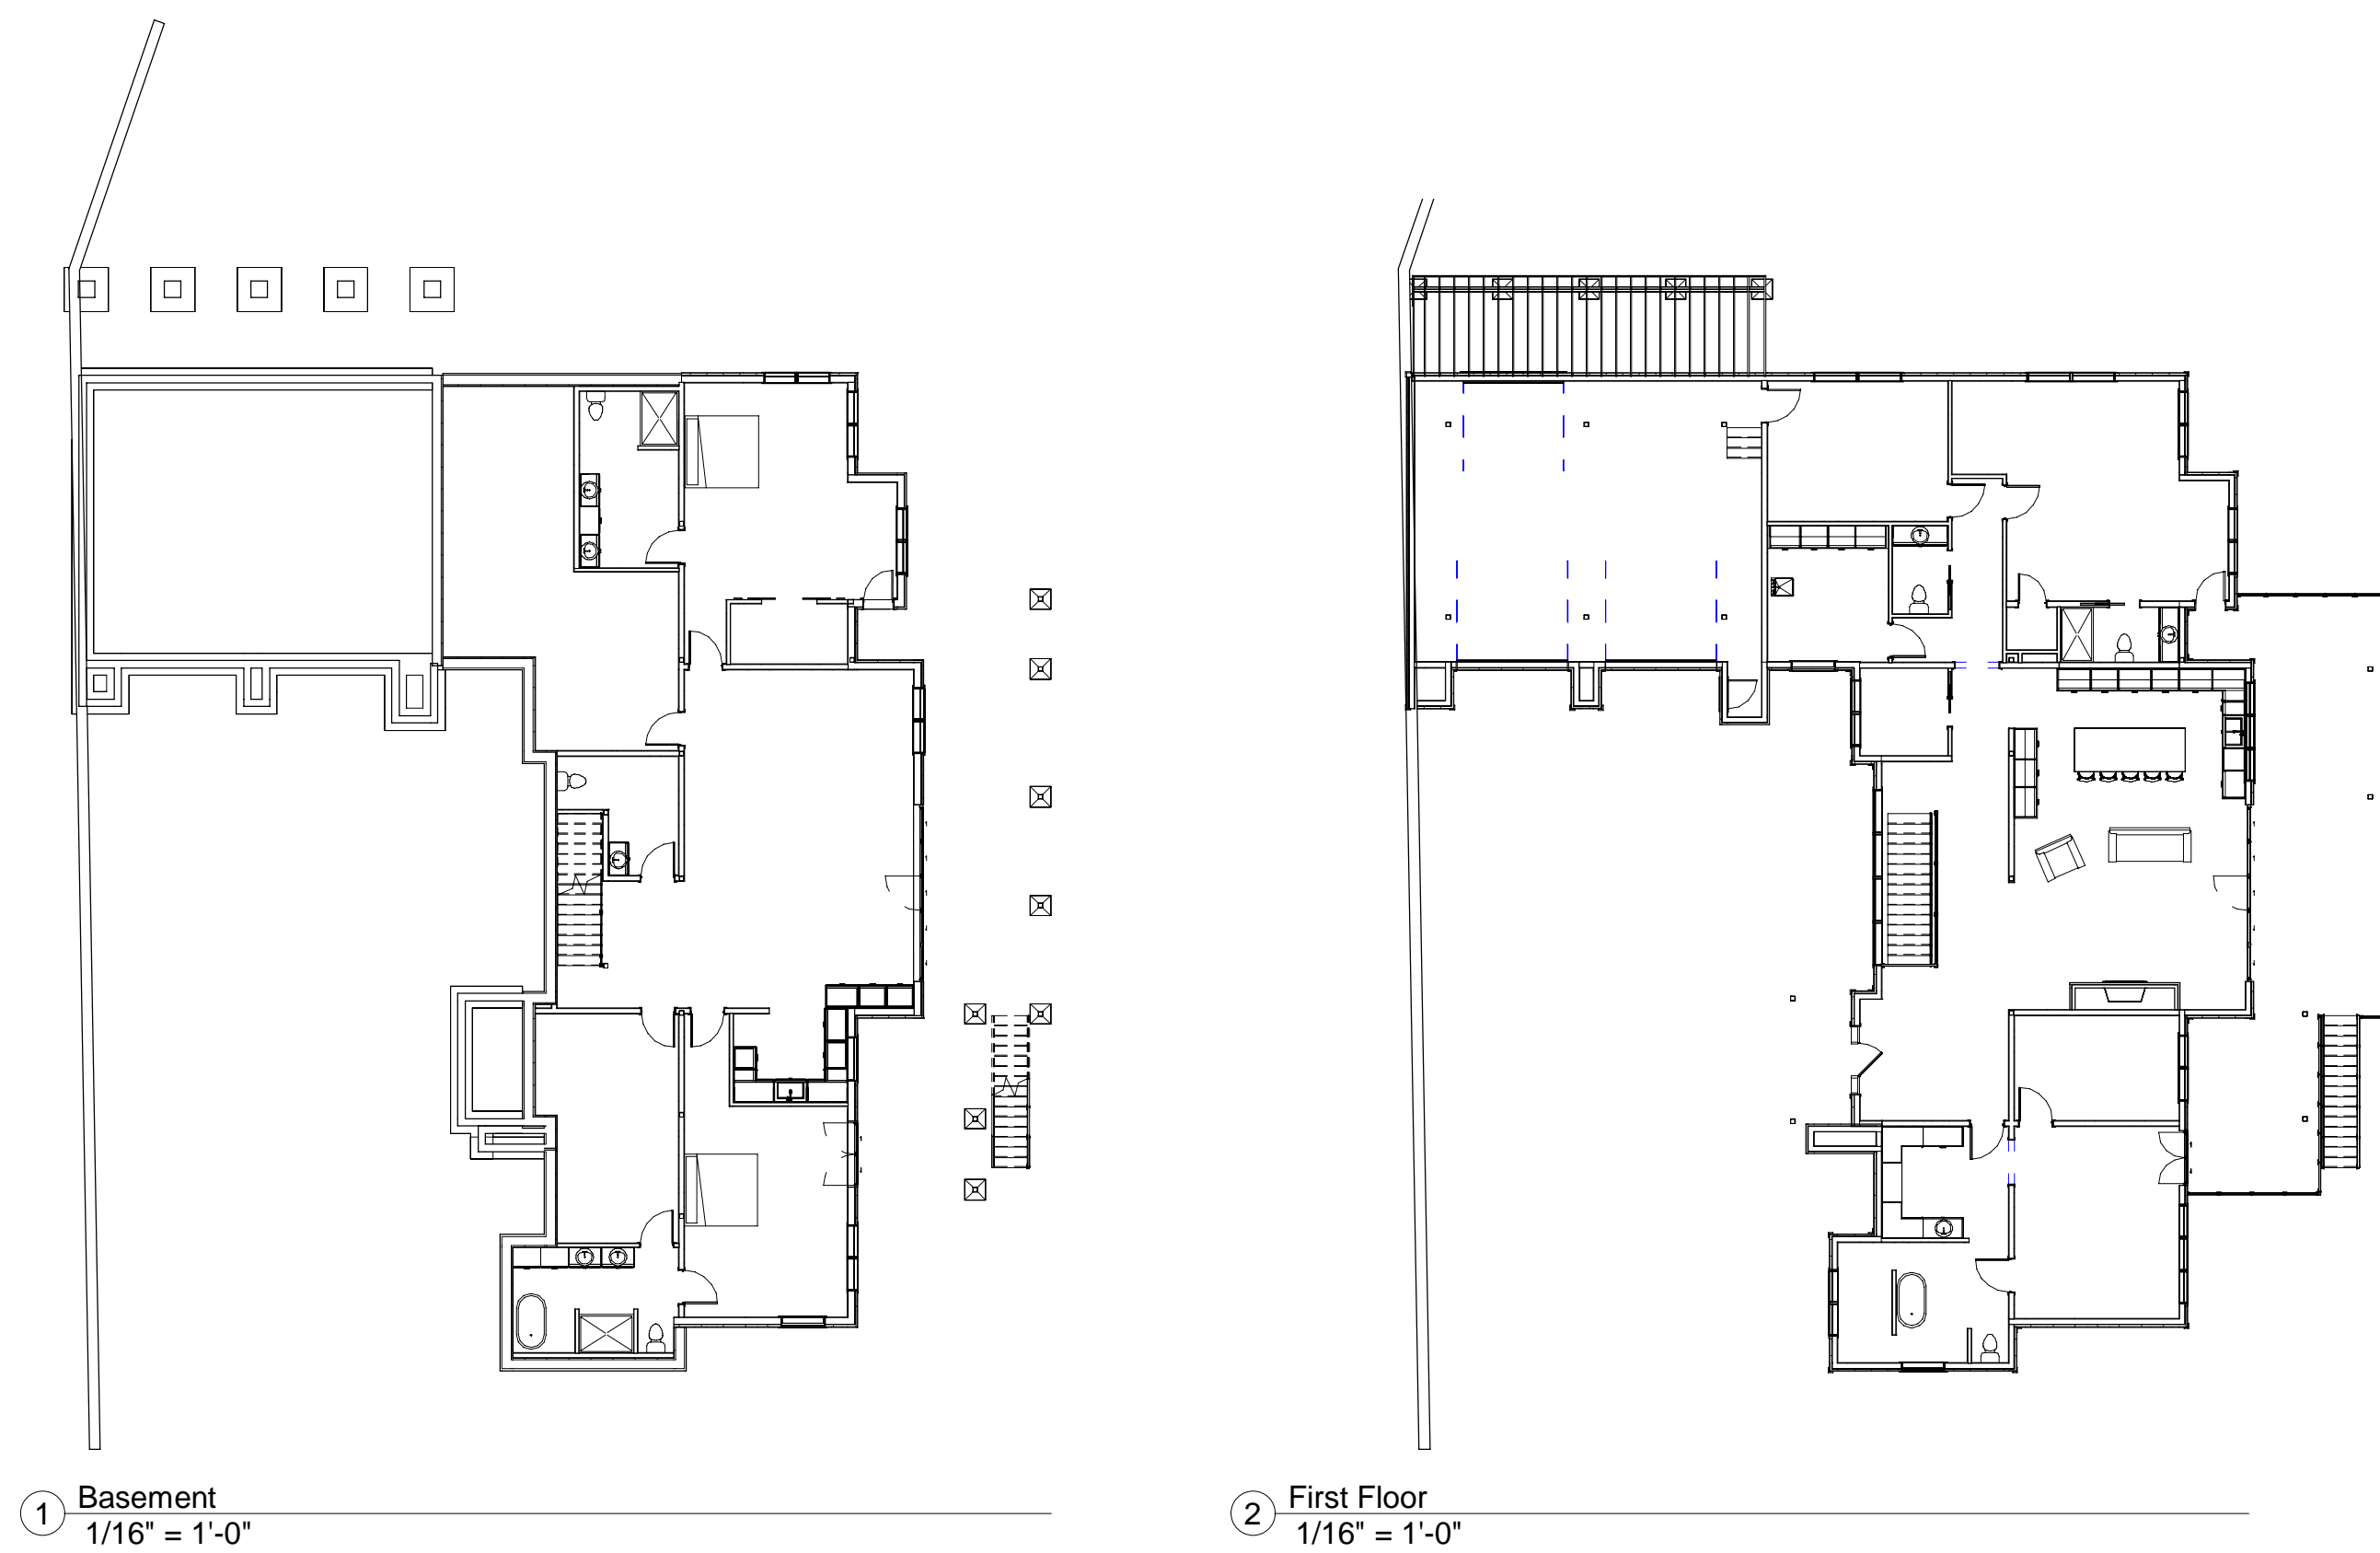

① Basement
1/16" = 1'-0"

② First Floor
1/16" = 1'-0"

③ East
1/16" = 1'-0"

④ North
1/16" = 1'-0"

⑤ South
1/16" = 1'-0"

⑥ West
1/16" = 1'-0"

No.	Description	Date

Cover

Date 03/03/2023
Drawn by RJR

Checked by
A0

Scale 1/16" = 1'-0"

General Note
General Contract/Owner
To Verify All Dimensions In Field