

Allen Resident


Arch-Structural Drawing List	
Sheet Number	Sheet Name
A0	Cover

R&R DRAFTING
llc.




29130 Taylor Rd
Dennison, Ohio 44621
Phone 330-440-2717
Email rrdrafting68@gmail.com

Allen Resident
Windham, OH 44288

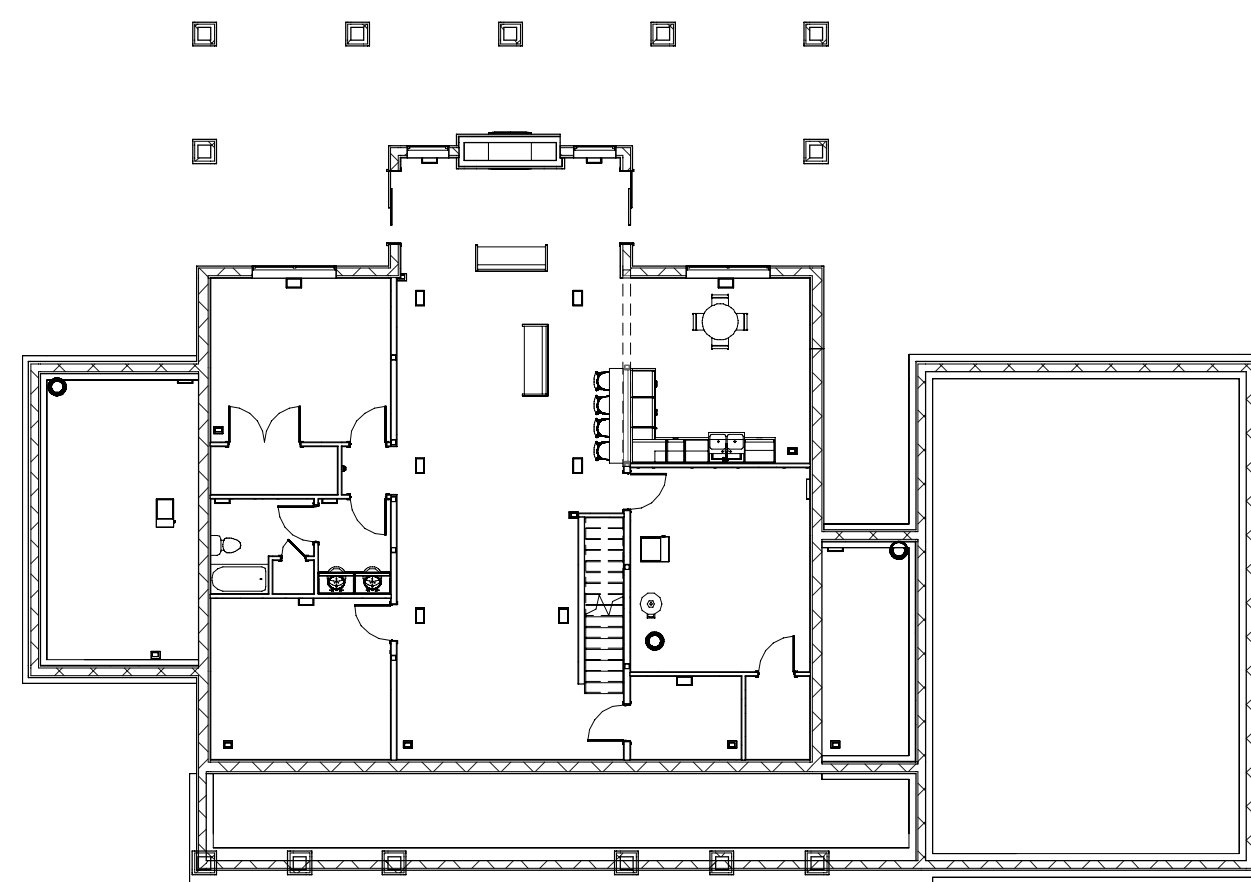


③ Basement
1/16" = 1'-0"

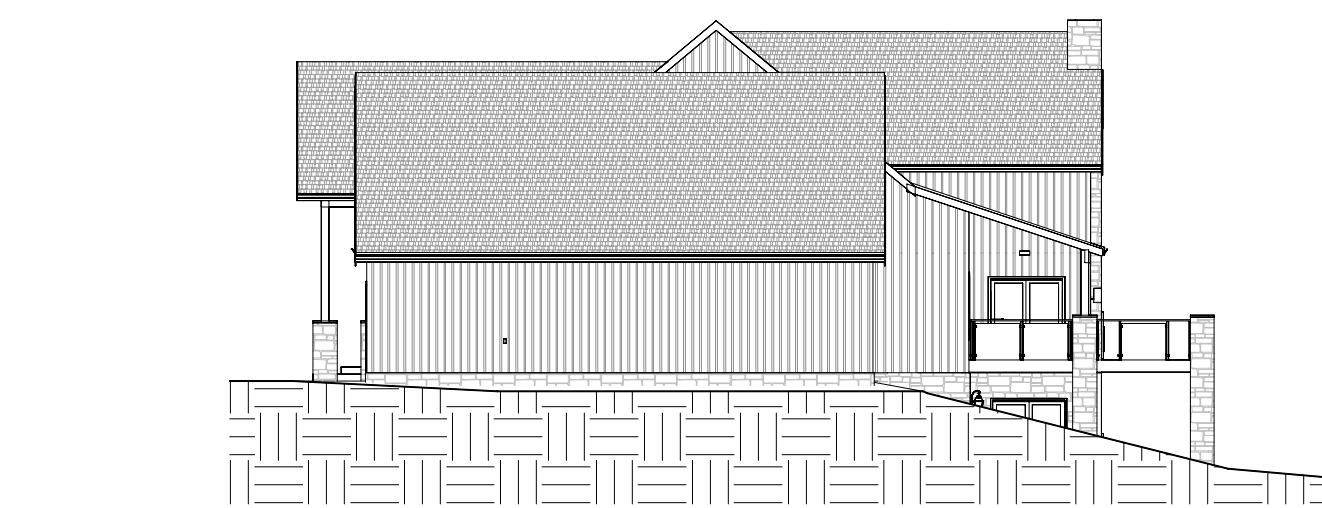

④ East
1/16" = 1'-0"




⑤ North
1/16" = 1'-0"

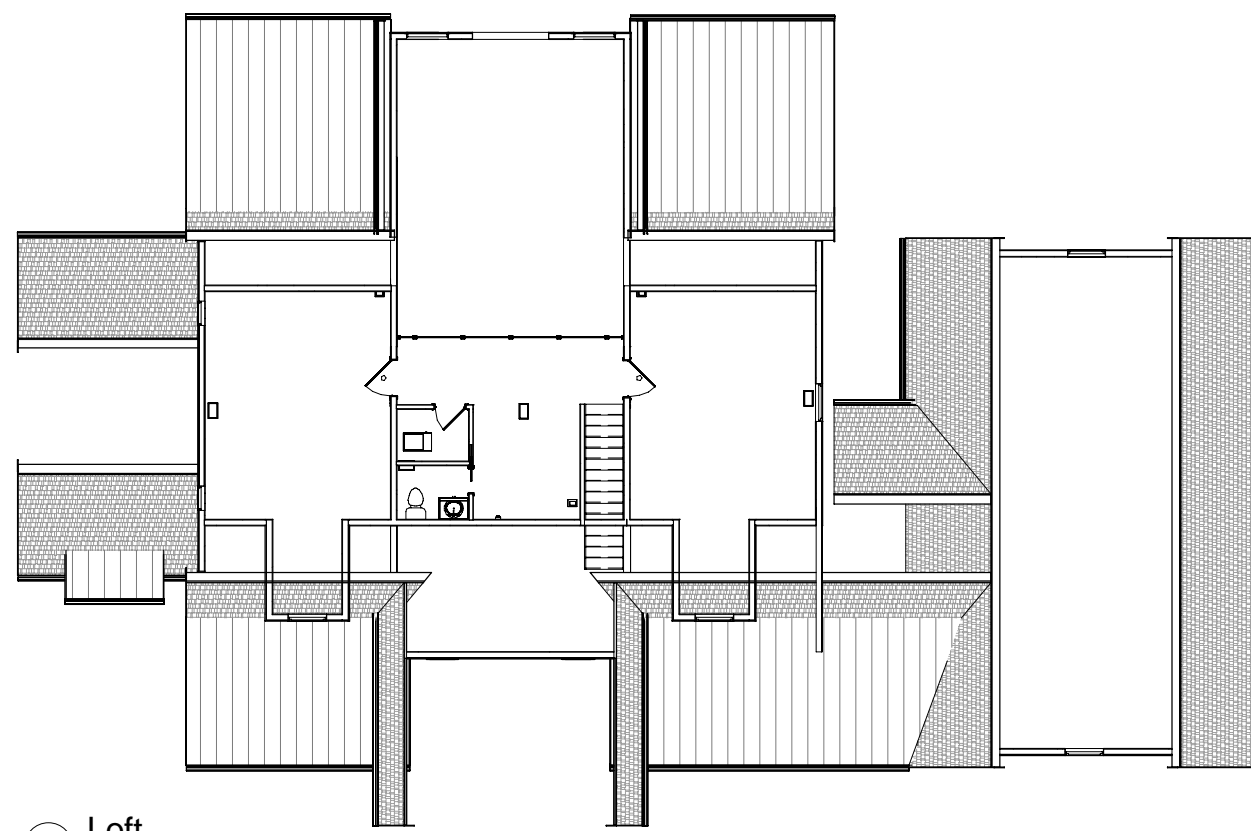


② Loft
1/16" = 1'-0"



⑥ South
1/16" = 1'-0"

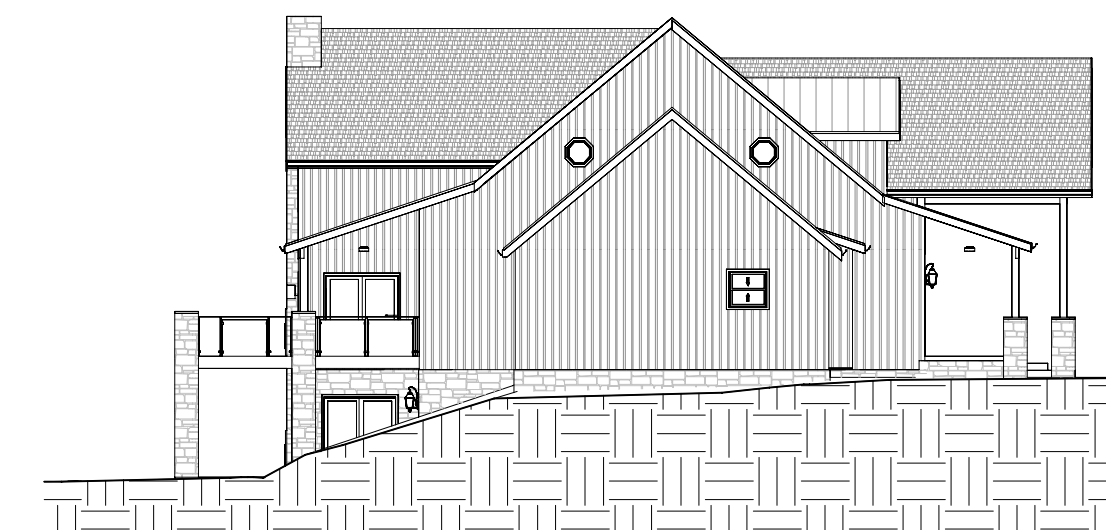


⑦ West
1/16" = 1'-0"

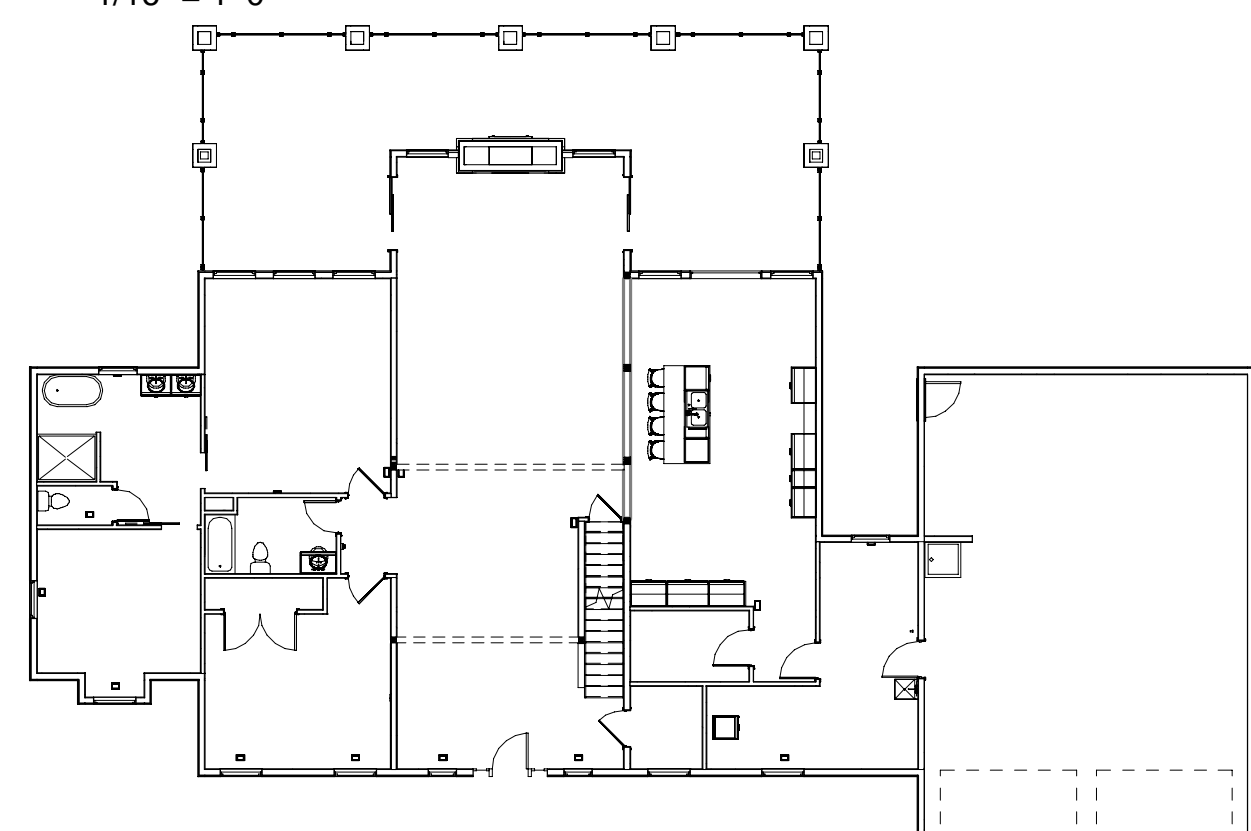

① First Floor
1/16" = 1'-0"



⑧ Section 1
1/16" = 1'-0"

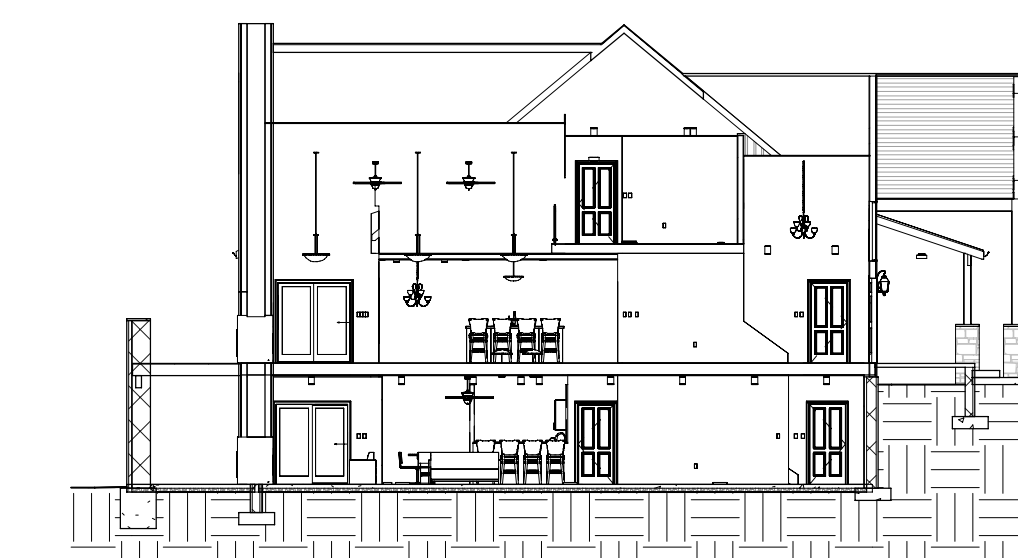

⑨ Section 2
1/16" = 1'-0"

General Note
General Contract/Owner
To Verify All Dimensions In Field

No.	Description	Date



Cover

Date	12/15/2022
Drawn by	RJR
Checked by	AA

A0
Scale 1/16" = 1'-0"