

Capaldi Resident Addition

Drawing List			
Sheet			
Number	Sheet Name		

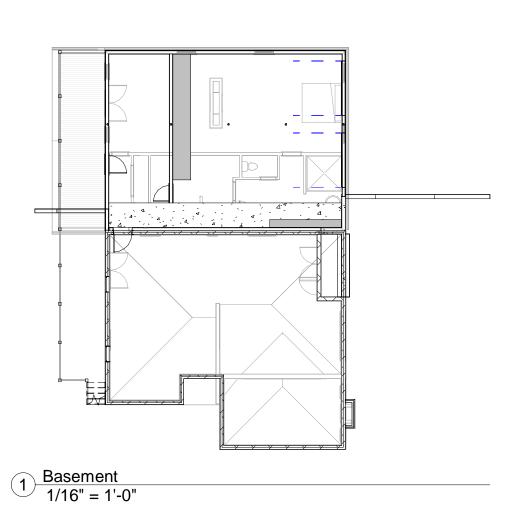





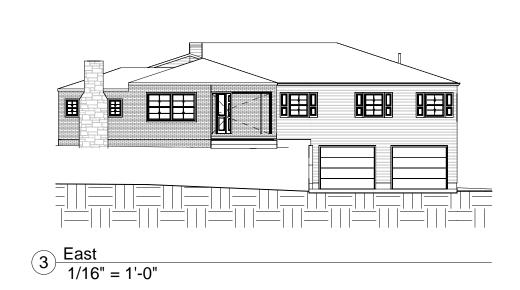





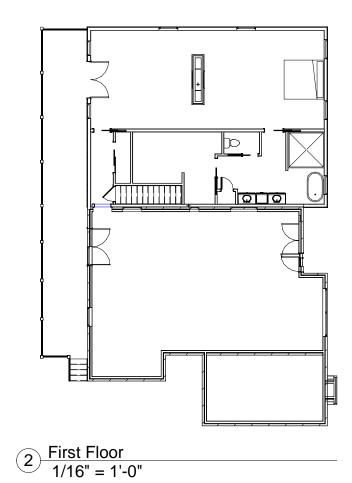

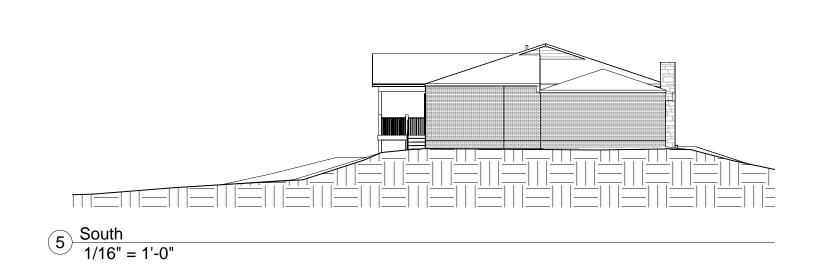



R&R DRAFTING



29130 Taylor Rd

Dennison, Ohio 44621

Phone 330-440-2717

Email rrdrafting68@gmail.com

Capaldi Resident Addition Steubenville Ohio 43952

lo.	Description	Date
	Cover	
9		40/00/000
vn by		10/26/2022
		RJF
ked by		AT-GC

A0

General Note
General Contract/Owner
To Verify All Dimensions In Field

1/16" = 1'-0"