








R&R DRAFTING
llc.



29130 Taylor Rd
Dennison, Ohio 44621
Phone 330-440-2717
Email rrdrafting68@gmail.com

New Front Door/Porch & In-Law Suite Addition
Moreland Hills, Ohio 44020

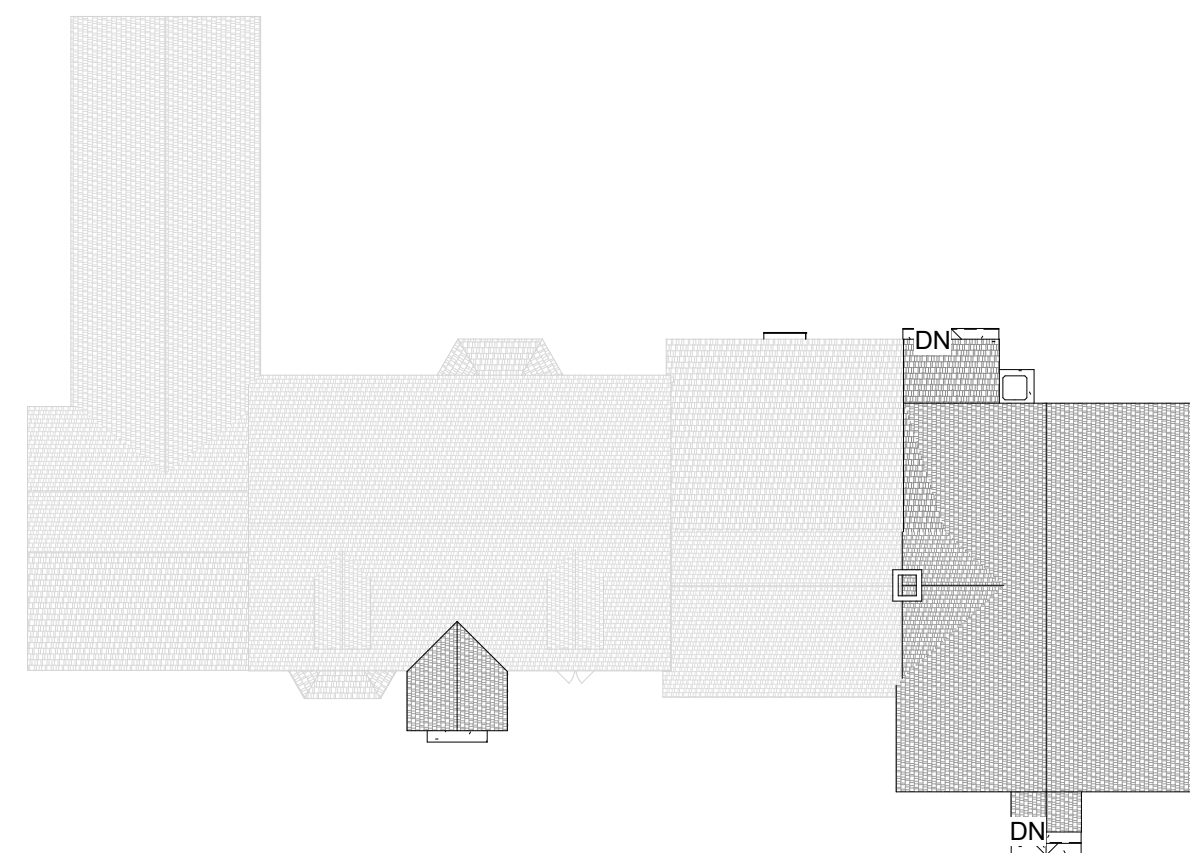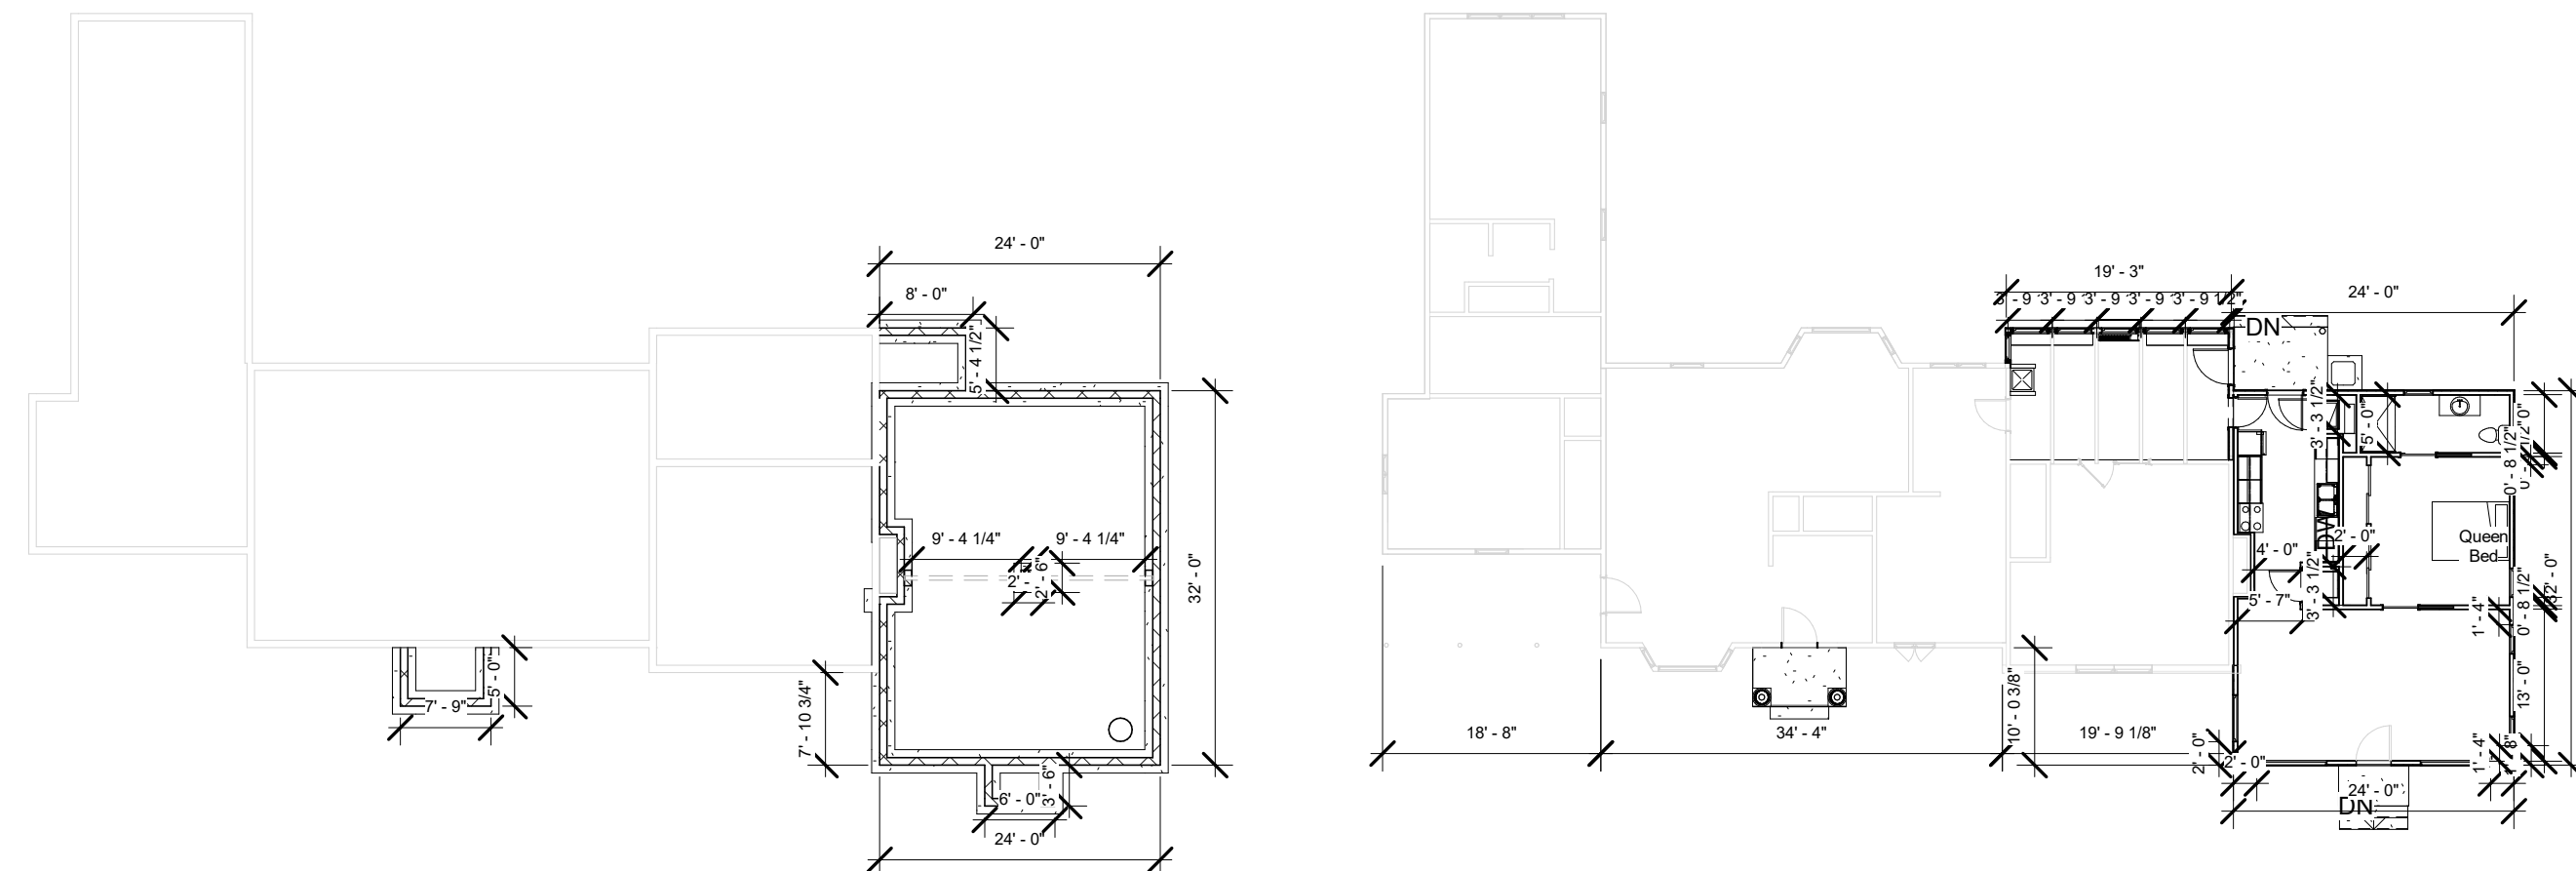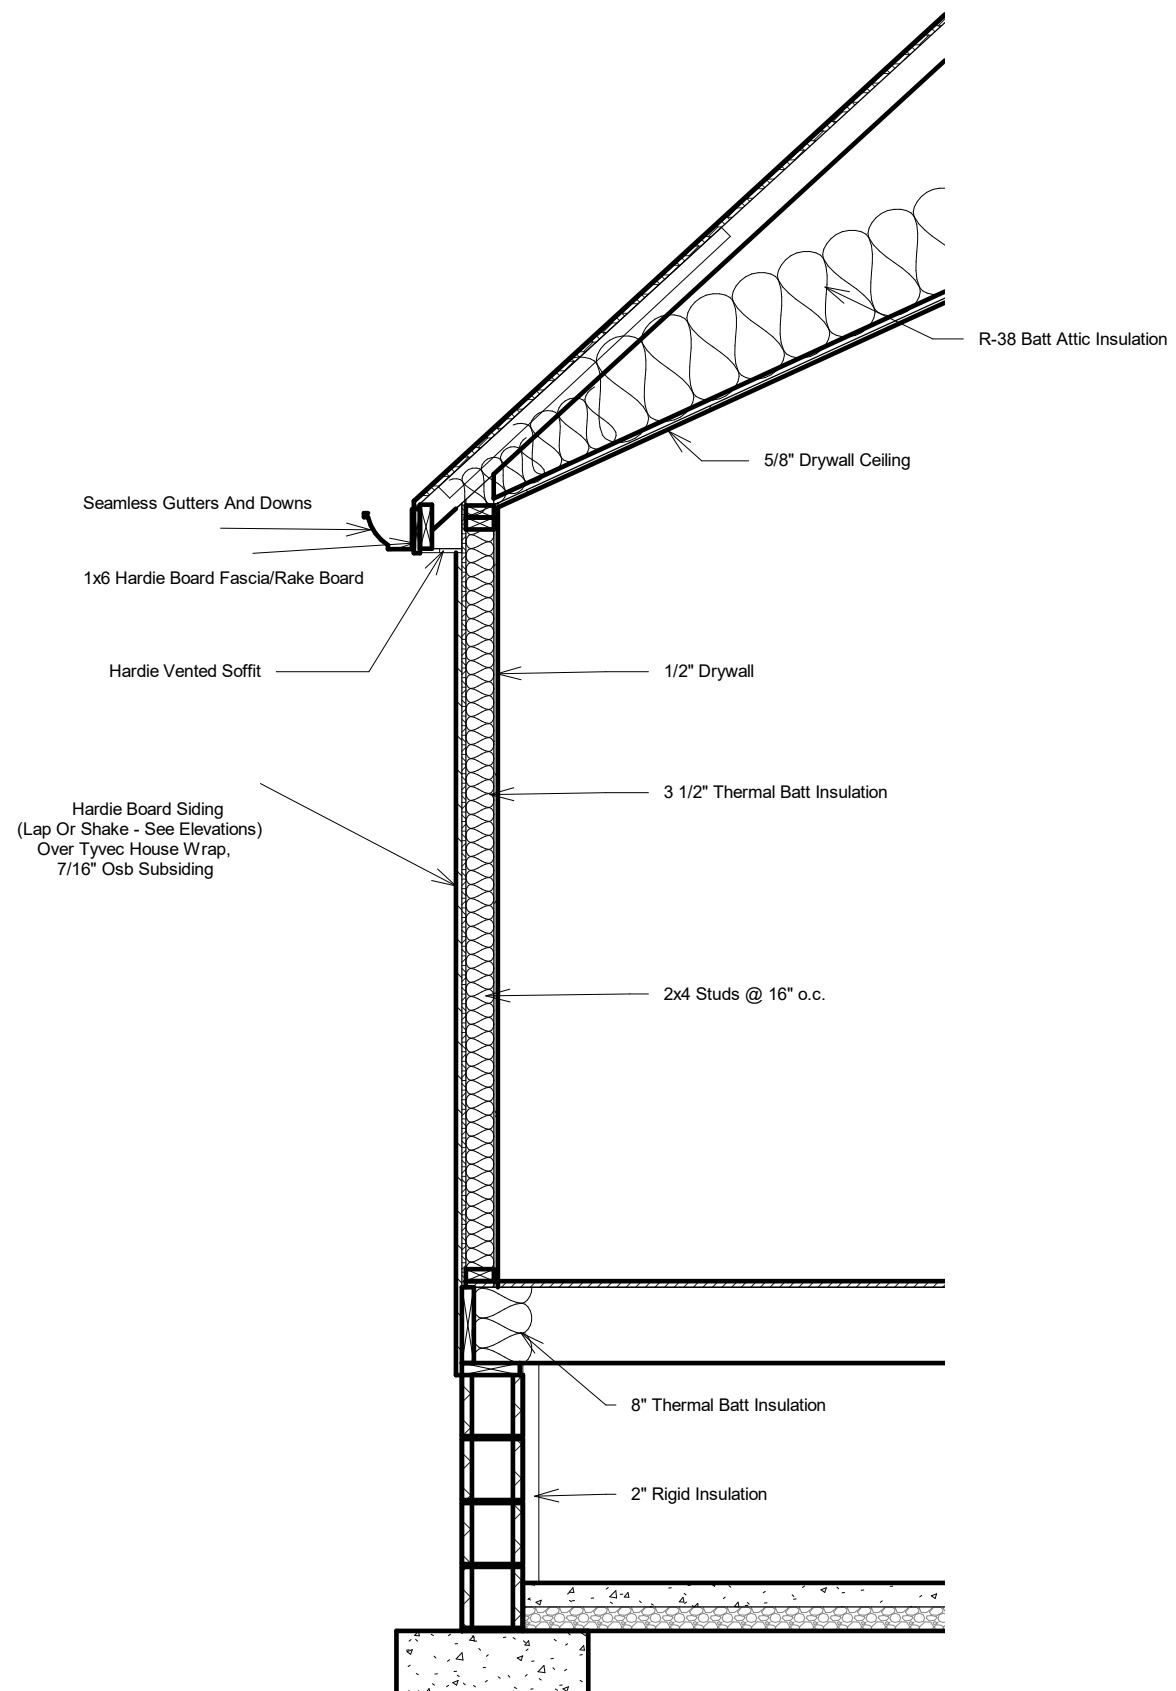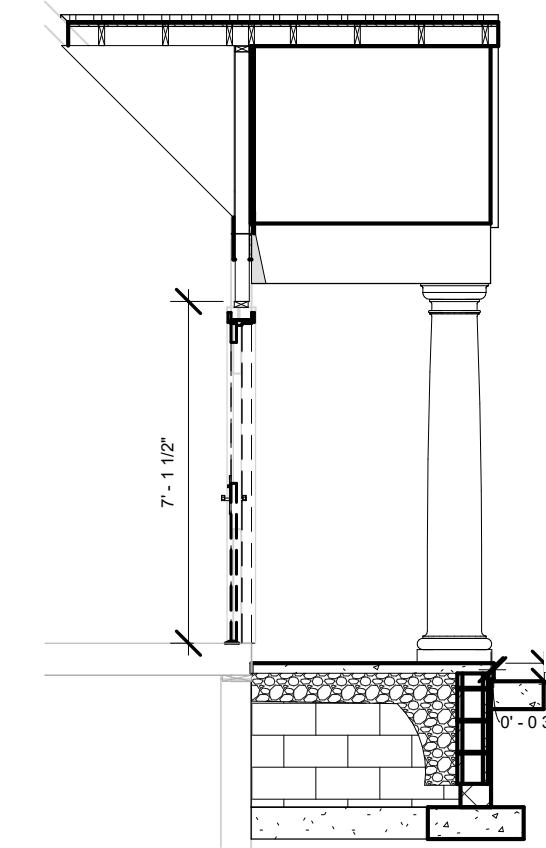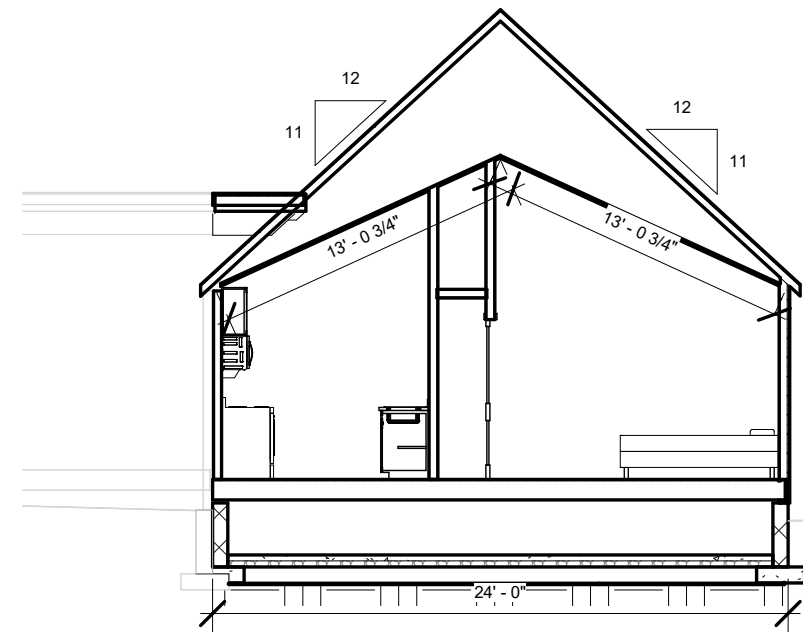

No.	Description	Date

Valent

Brochure

Date: 07/25/2020
Drawn by: RJR
Checked by:

B1

Scale: As indicated